


12/16/2022	REV. PER WATERSHED INSPECTOR GENERAL COMMENTS	5	
12/05/2022	REV. SITE GRADING	4	
10/14/2022	REV. FOR NYCDEP SUBMISSION	3	
03/25/2022	REV. PER TOWN COMMENTS	2	
Date	Description	No.	WARNING: IT IS A VIOLATI 145 FOR ANY PERSON, UNL
Revisions			OF A LICENSED PROFESSIO GEOLOGIST, TO ALTER THI

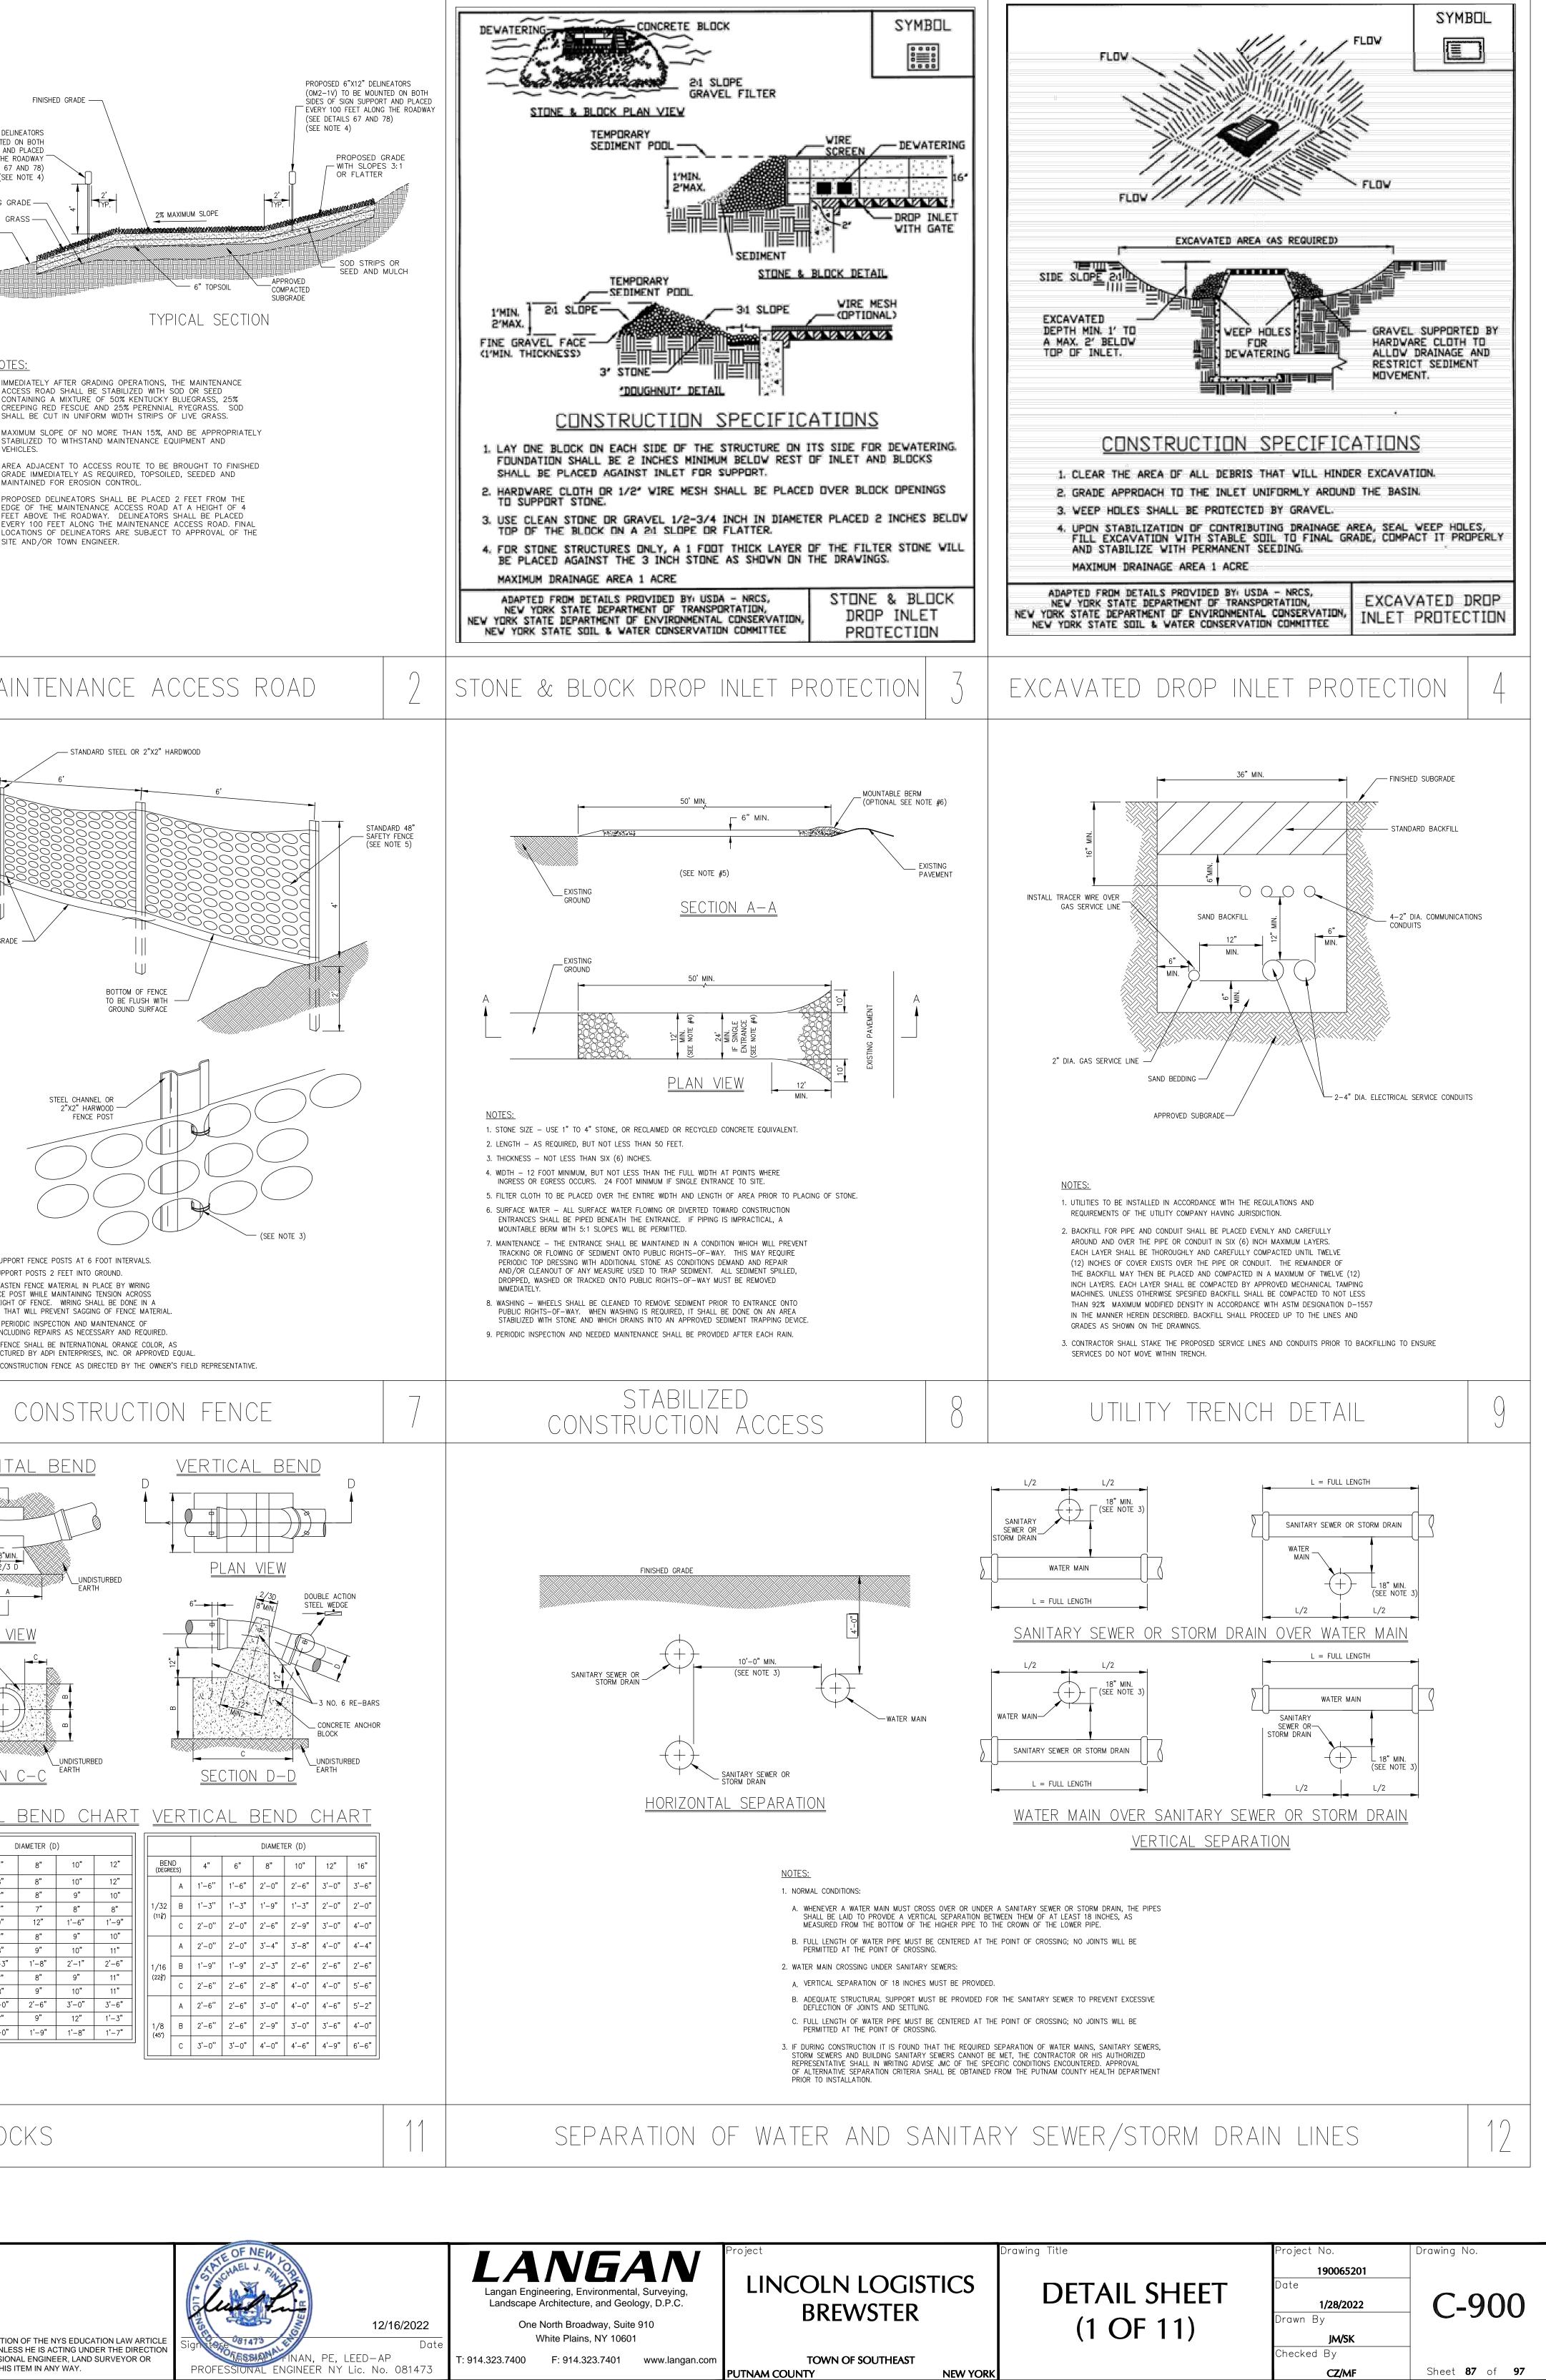

Date: 12/16/2022 Time: 13:05 User: jmacalintal Style Table: Langan.stb Layout: CS501 Document Code: 190065201-0501-CS501-0101