




PLAN VIEW
TYPICAL LAGGING AND ANGLE DETAIL
SCALE: N.T.S.

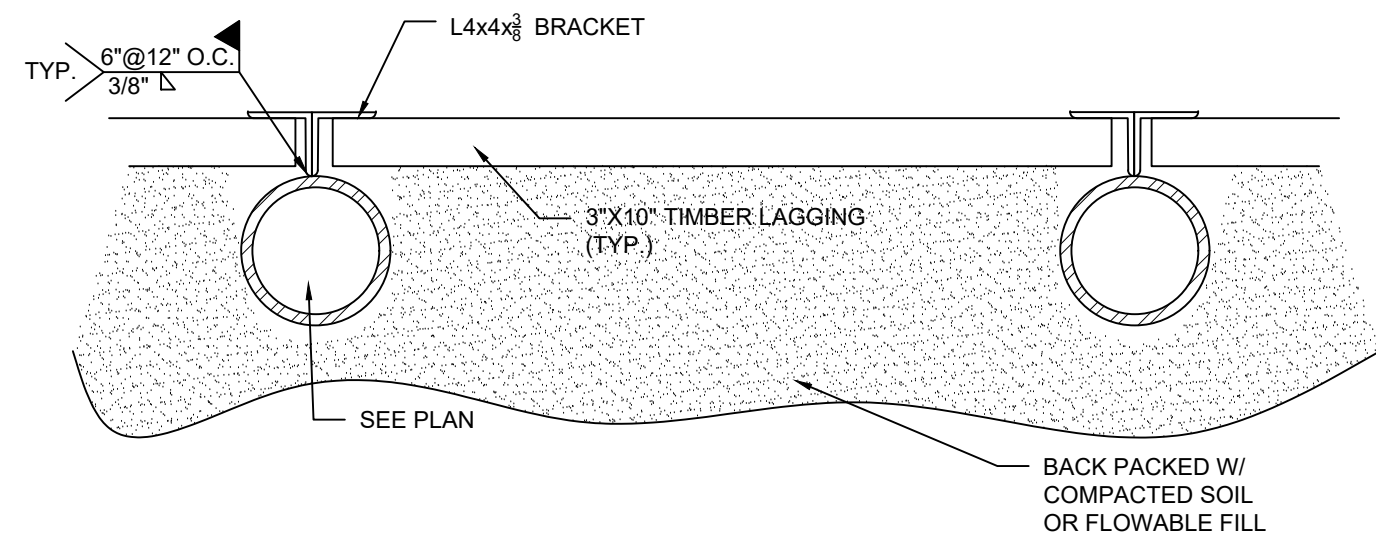


PLAN VIEW
TYPICAL LAGGING AND ANGLE DETAIL ALTERNATE I
SCALE: N.T.S.

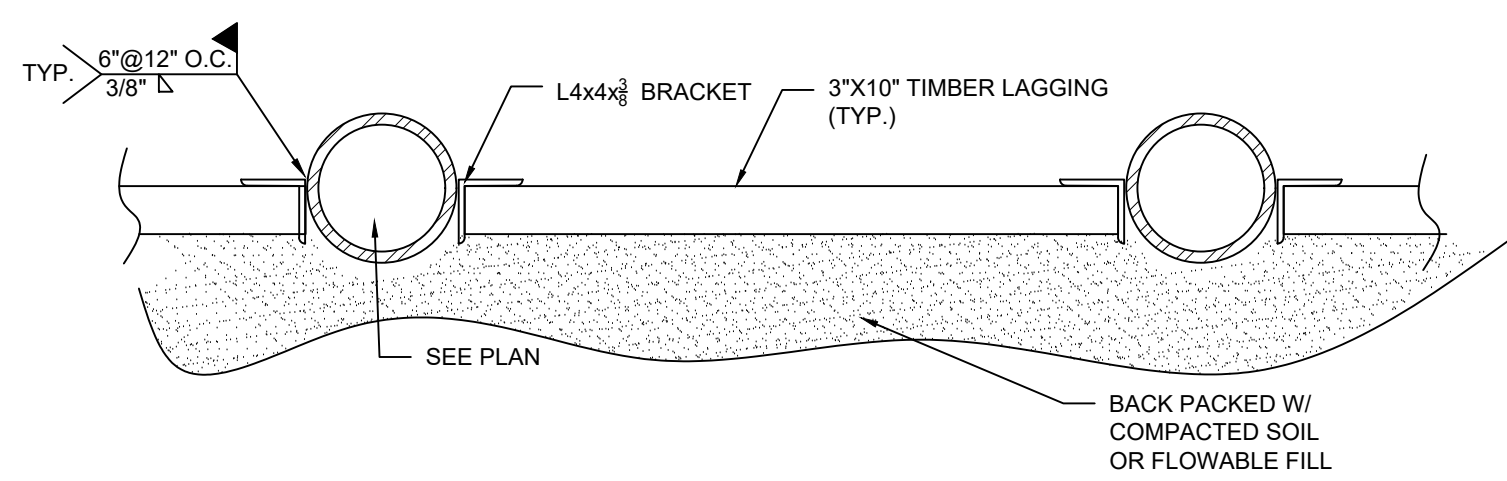


PLAN VIEW
TYPICAL LAGGING AND ANGLE DETAIL ALTERNATE II
SCALE: N.T.S.

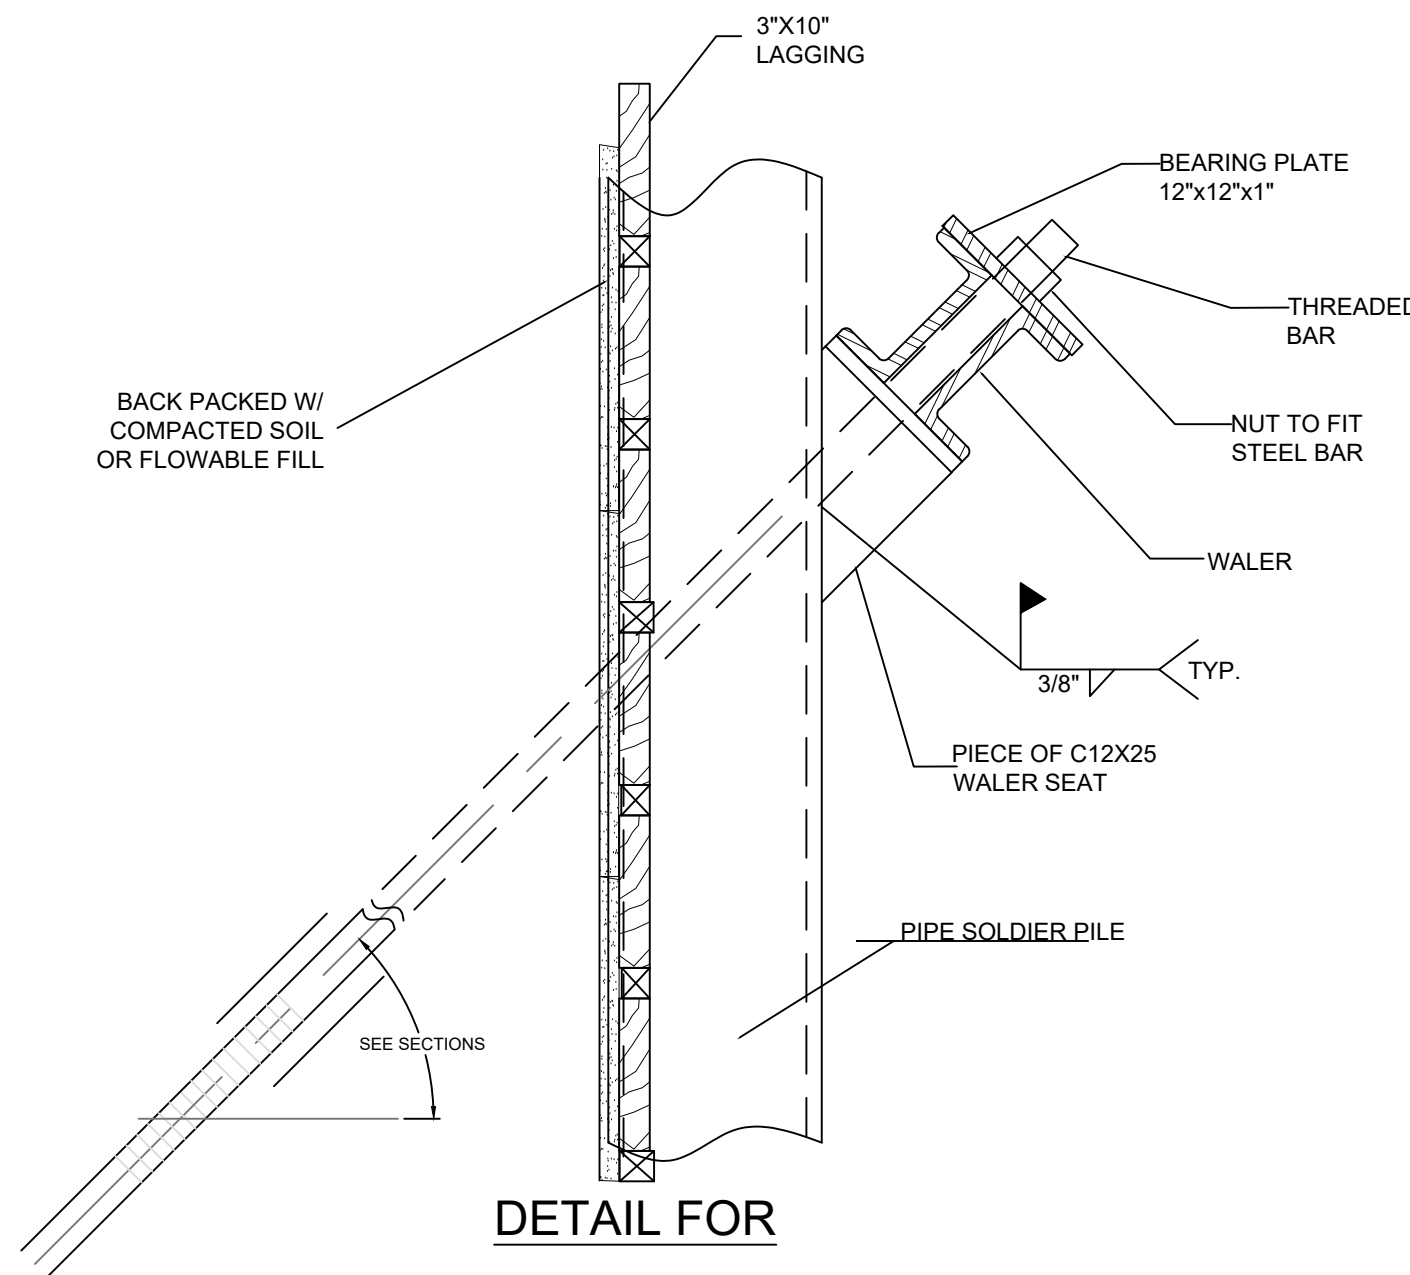


DETAIL FOR
TYPICAL TIE BACK AND LAGGING
ATTACHMENT DETAIL
SCALE: N.T.S.

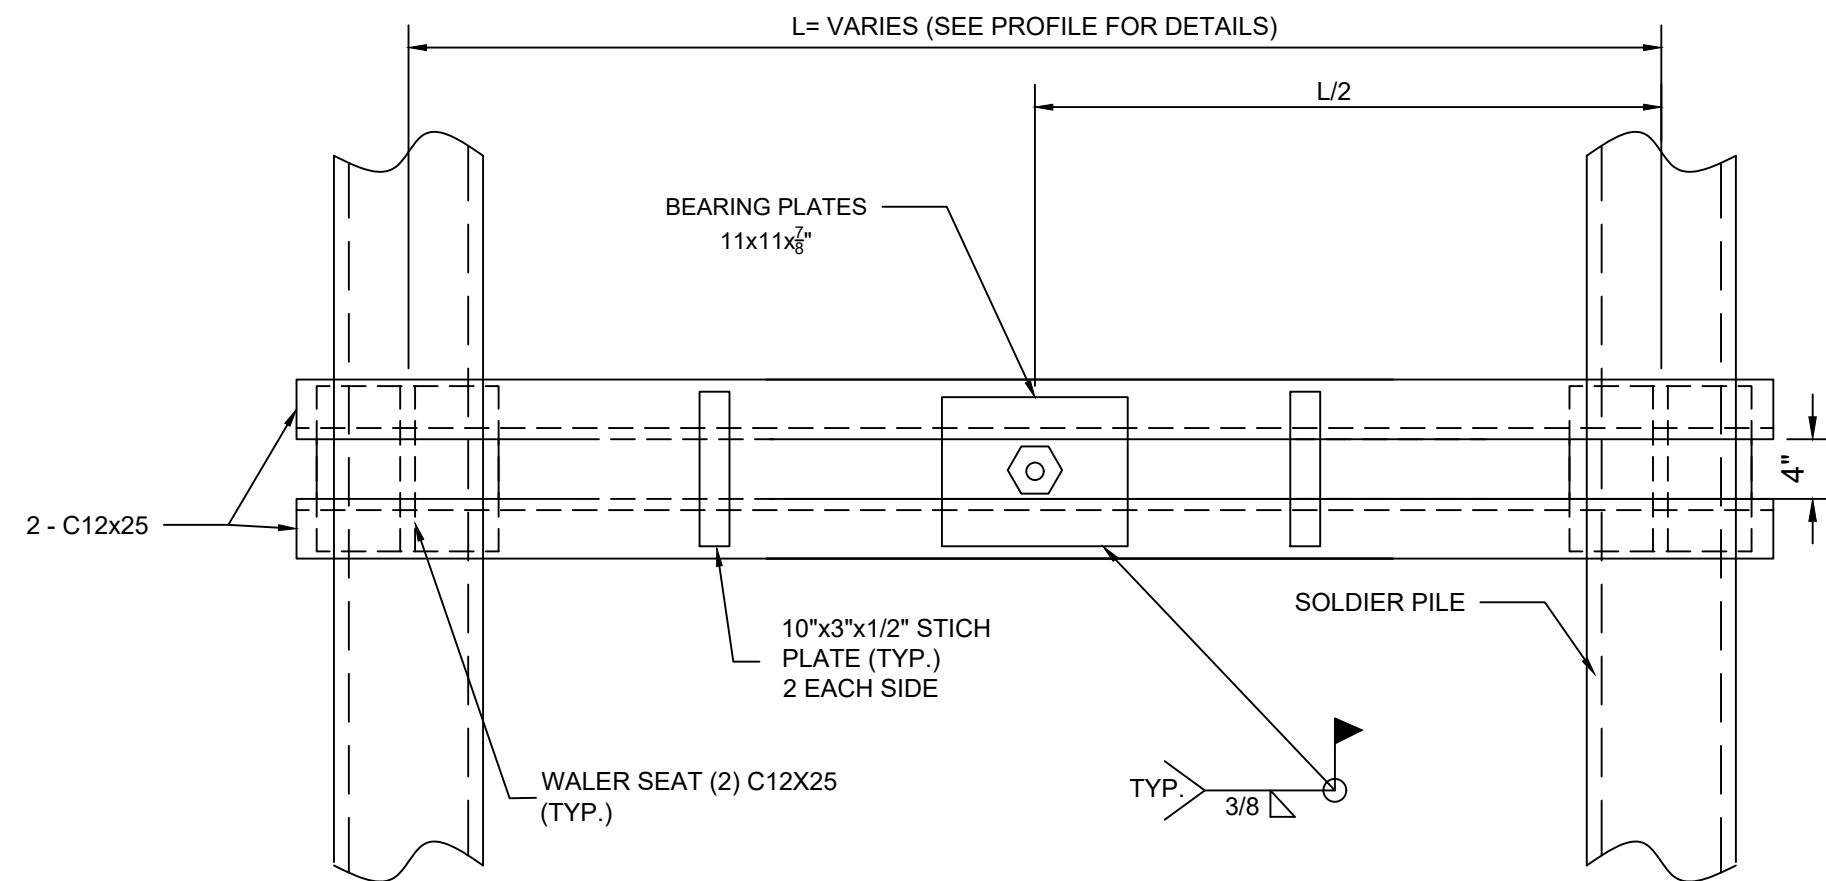

FRONT VIEW OF TIEBACK (SINGLE TIEBACK)
SCALE: N.T.S.

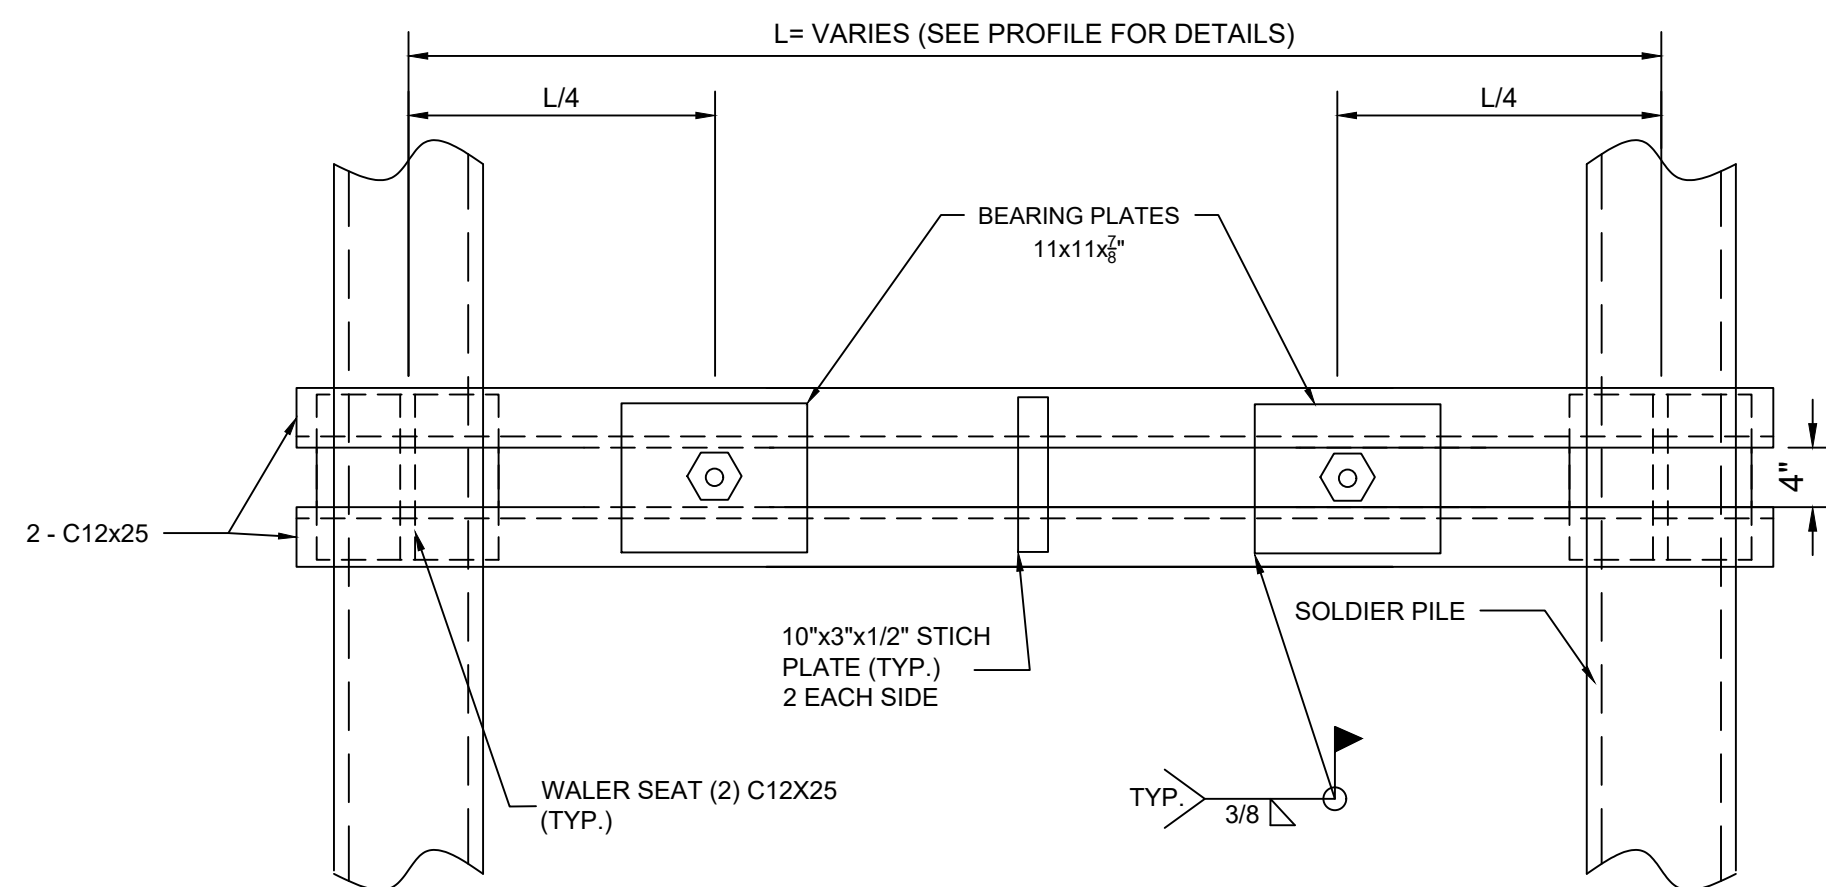


FRONT VIEW OF TIEBACK (DOUBLE TIEBACK)
SCALE: N.T.S.

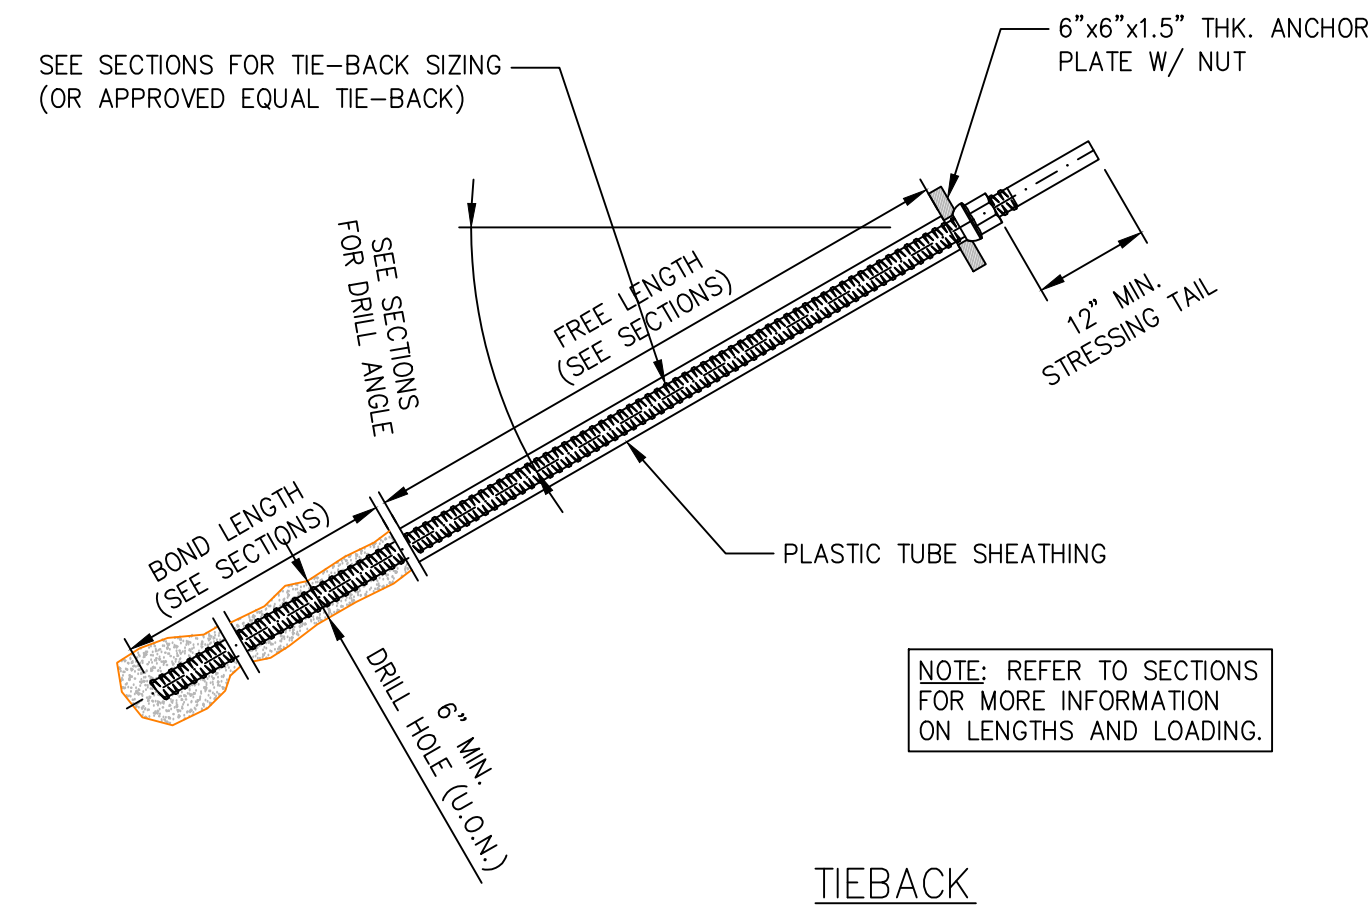

TIEBACK

NOTE: REFER TO SECTIONS
FOR MORE INFORMATION
ON LENGTHS AND LOADING.

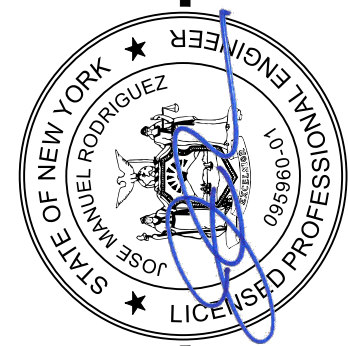

SESI
CONSULTING
ENGINEERS
SOILS / FOUNDATIONS
SITE DESIGN
ENVIRONMENTAL
12A MAPLE AVE. PINE BROOK, N.J. 07068 PH: 973-808-9050

JOSE M. RODRIGUEZ, P.E.
PROFESSIONAL ENGINEER
N.Y. LIC. NO. 095960

PROPOSED NORTHEAST INTERSTATE
LOGISTICS CENTER
NY 312 & PUGSLEY ROAD
TOWN OF SOUTHEAST, NEW YORK

DETAILS

job no. 9999
drawing no.

SOE-12