



550
545
540
535
530
525
520
515
510

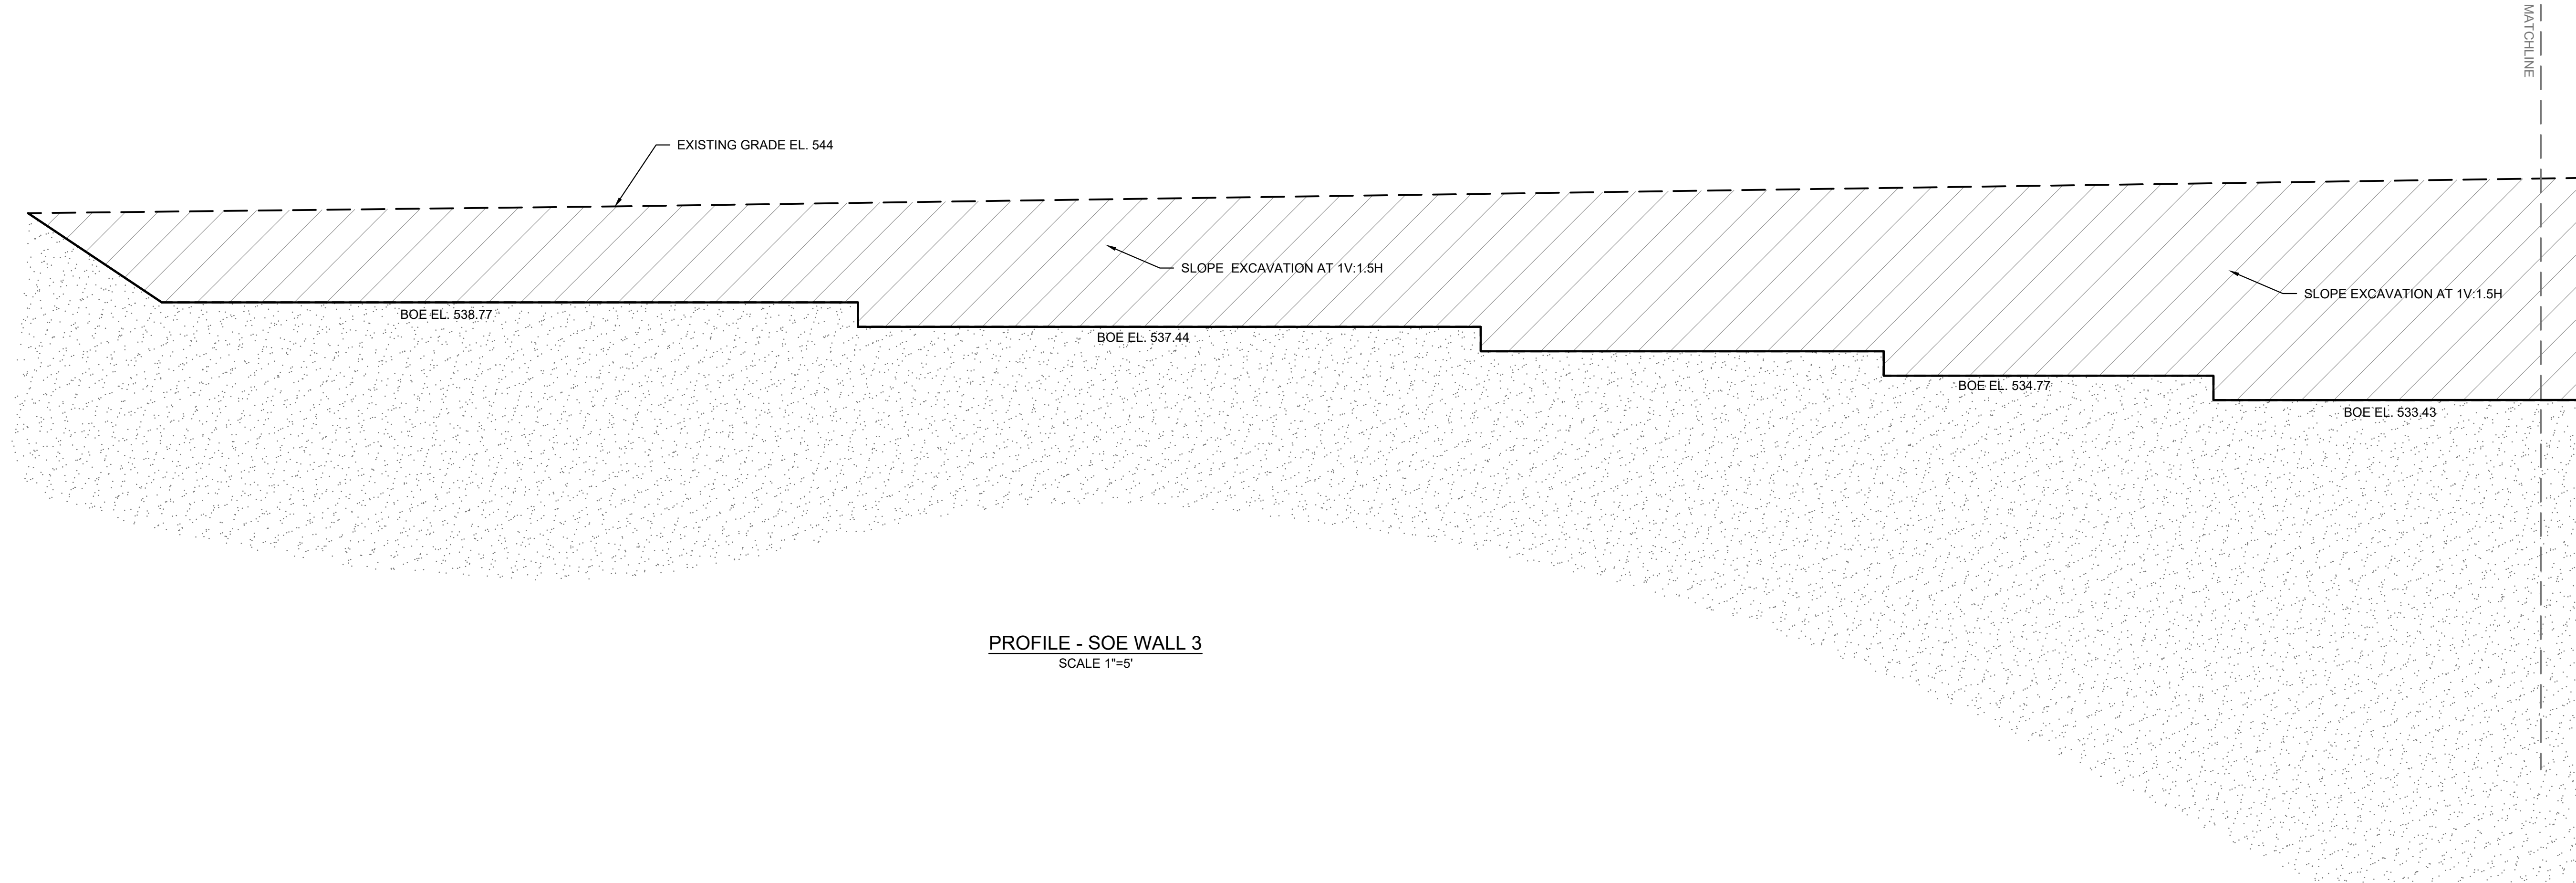

PROFILE - SOE WALL 3
SCALE 1"=5'

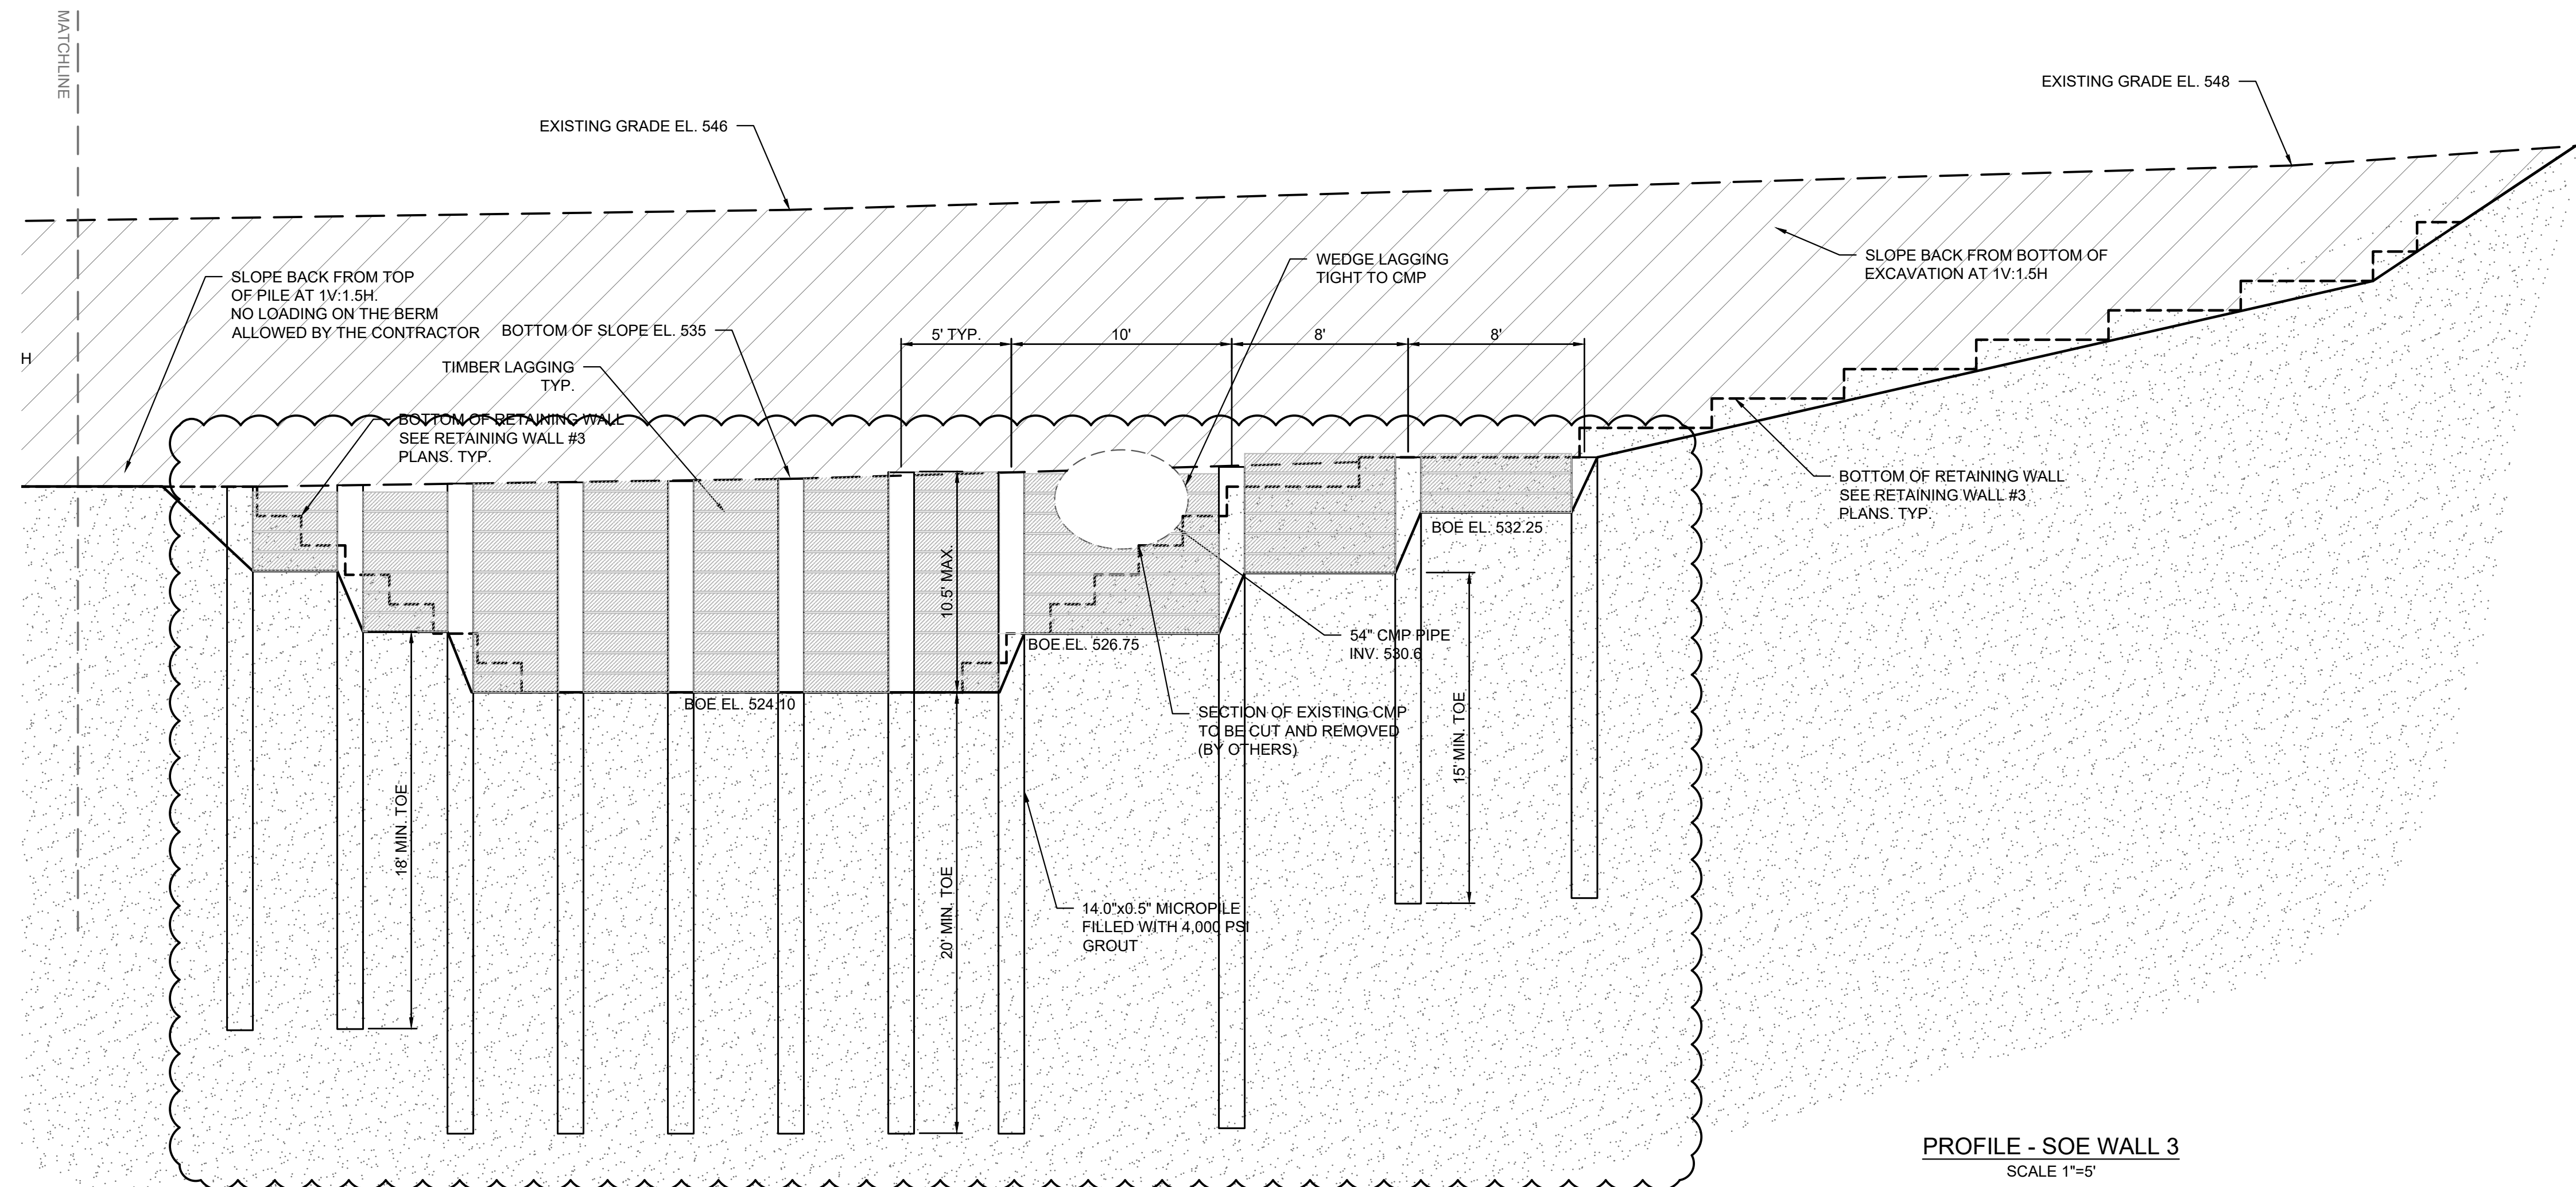

PROFILE - SOE WALL 3
SCALE 1"=5'

[illegible]

dwg by:	aas
chk by:	NG
scale:	AS NOTED
date:	08/04/2021

SESI
CONSULTING
ENGINEERS
SOILS / FOUNDATIONS
SITE DESIGN
ENVIRONMENTAL

12A MAPLE AVE. PINE BROOK, N.J. 07058 PH: 973-308-9050

JOSE M. RODRIGUEZ, P.E.
PROFESSIONAL ENGINEER
N.Y. LIC. NO. 095960

PROPOSED NORTHEAST INTERSTATE
LOGISTICS CENTER
NY 312 & PUGSLEY ROAD
TOWN OF SOUTHEAST, NEW YORK

SOE WALL 3 PROFILE

drawing title:
 job no. 9999
 drawing no.

SOE-7

7 of 12

N:\ACAD\9999\SOE\9999 SOE_REV 1.DWG 09/07/21 10:24:13AM, nicolas, LAYOUT: SOE-7

© SESI CONSULTING ENGINEERS 2021
This drawing and all information contained here on is proprietary information of SESI CONSULTING ENGINEERS and may not be copied or reproduced, either in whole or in part, by any method, without written permission of SESI CONSULTING ENGINEERS.