


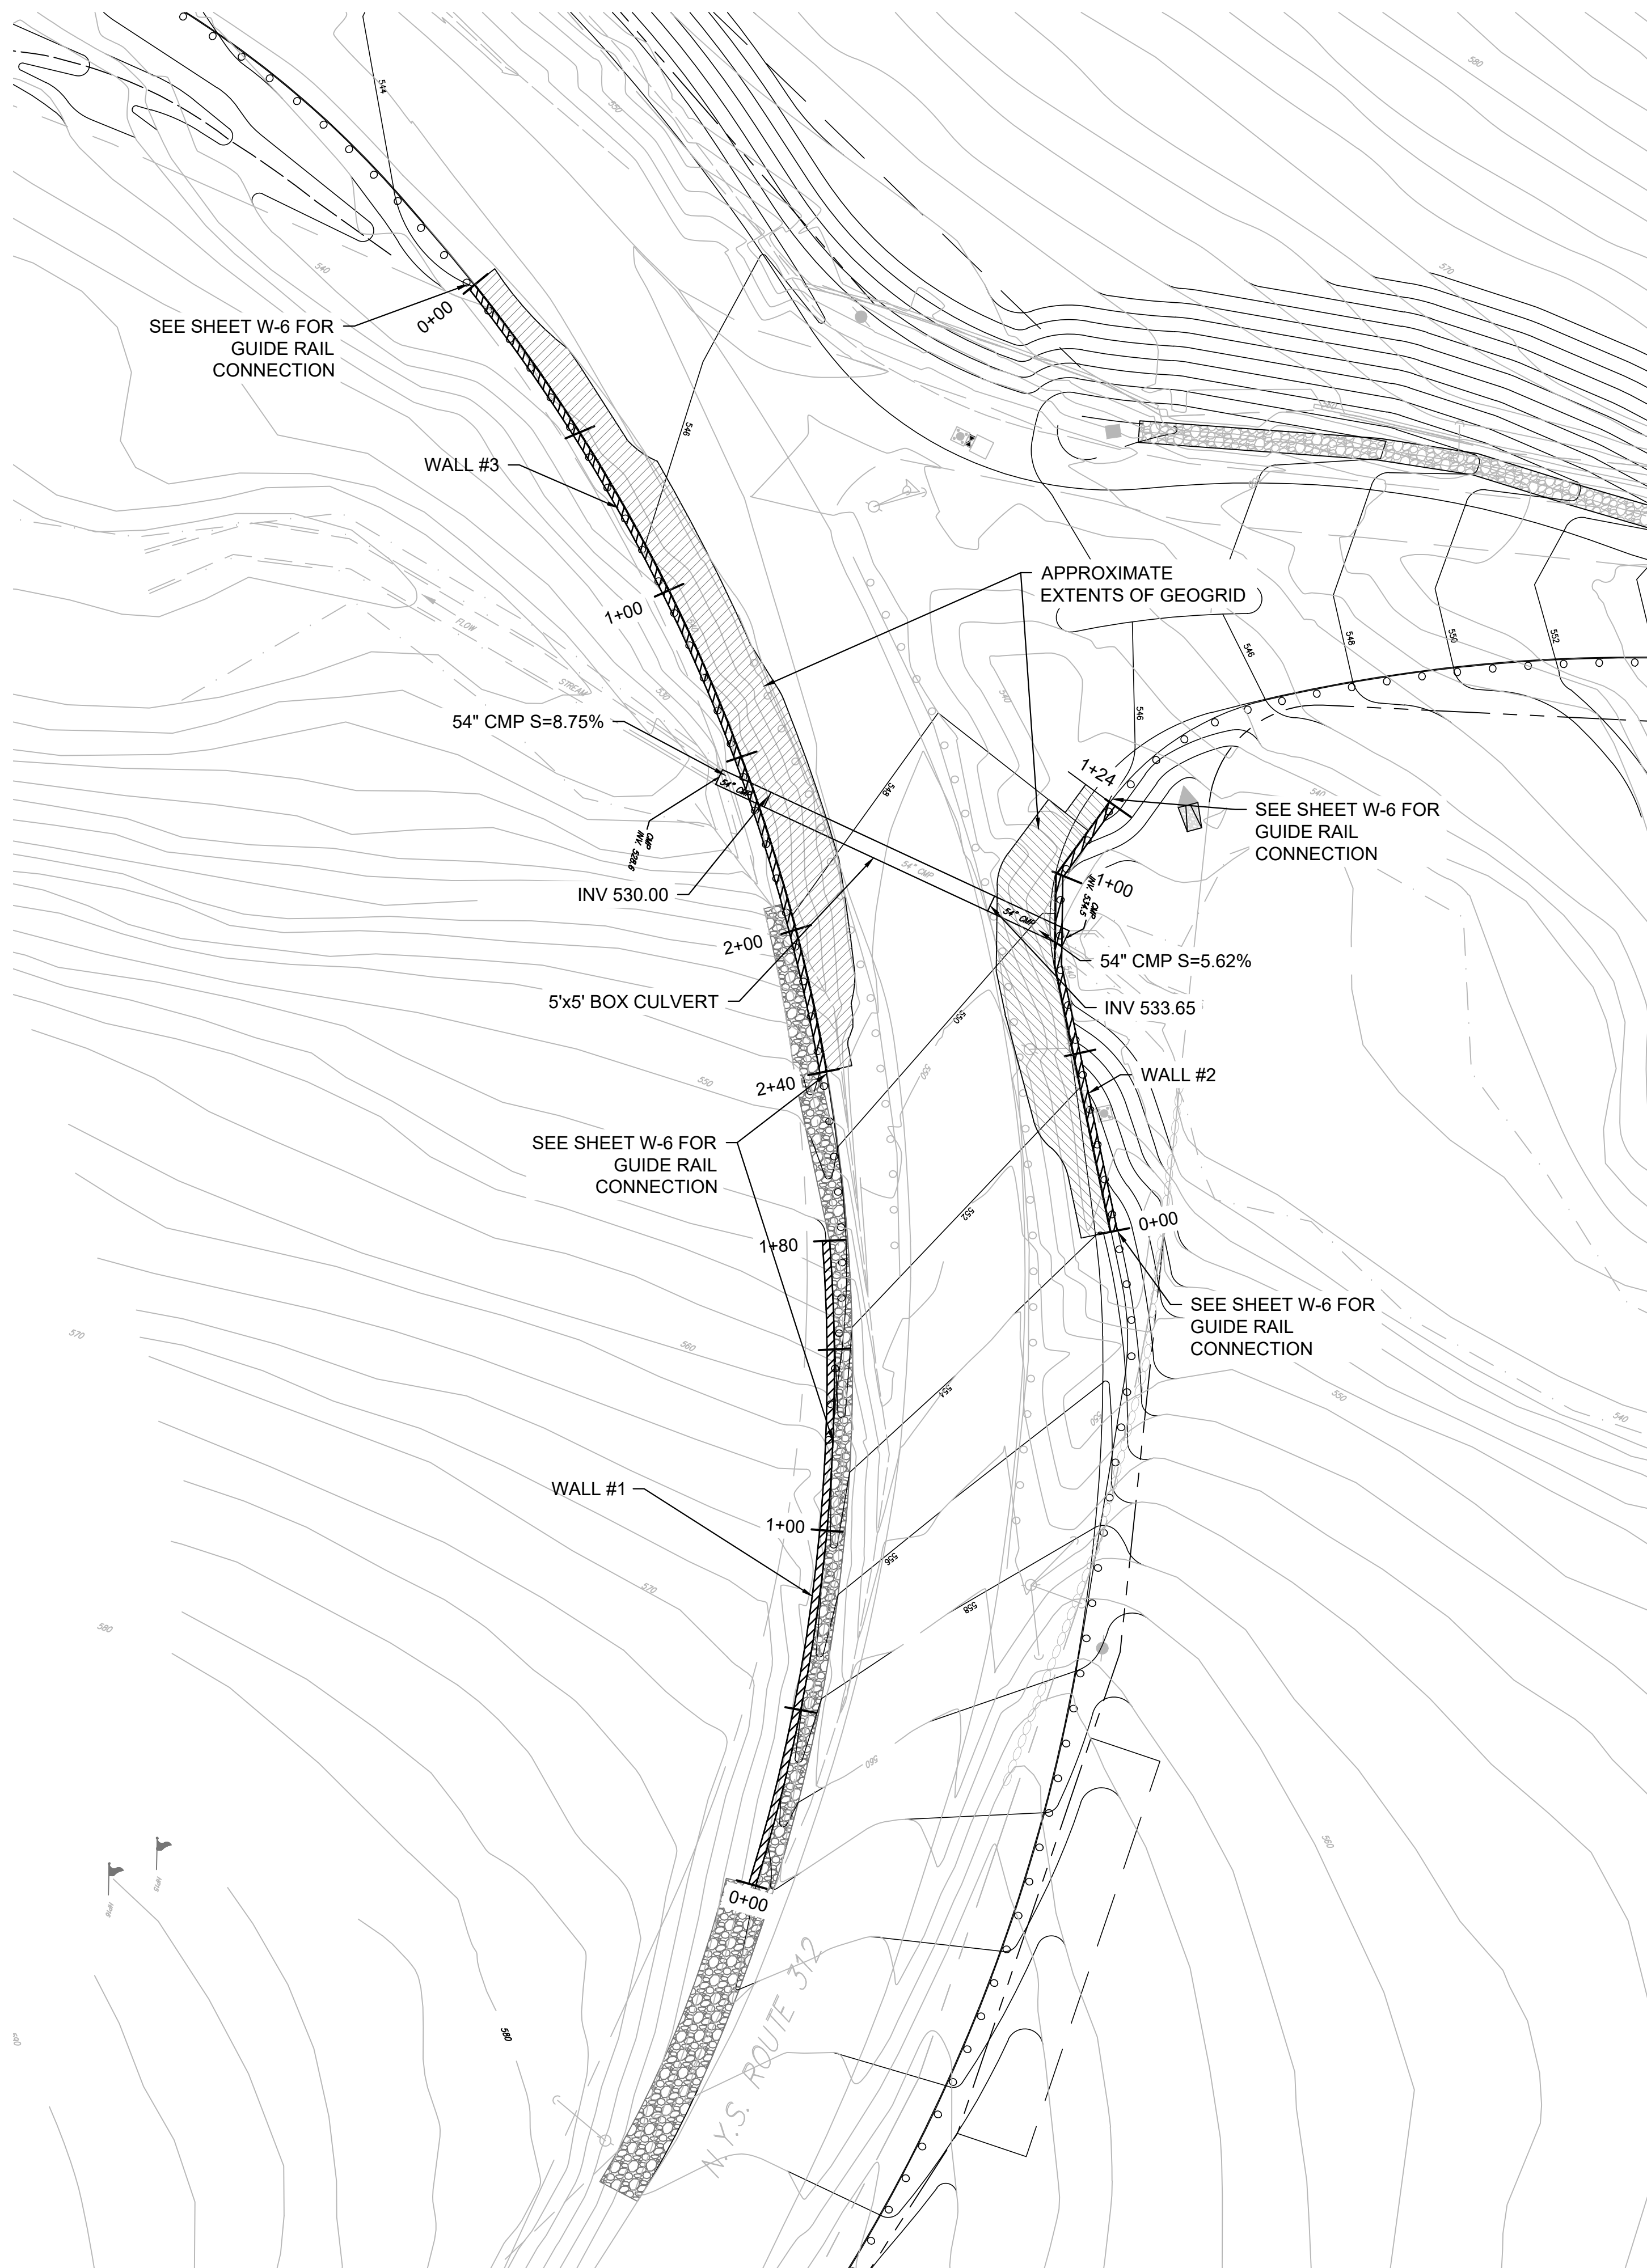

Scale: 1"= 30'

drawing title:

RETAINING WALL PLAN

MICHAEL W. ST. PIERRE, P.E.
PROFESSIONAL ENGINEER
N.Y. LIC. NO. 080271

12A MAPLE AVE. PINE BROOK, N.J. 07058 PH: 973-808-9050

dwg by:	yy
chk by:	RR
scale:	AS NOTED
date:	08/04/2021

[illegible]

job no. 9999
drawing no.

W-1

1 of 6

U:\ACAD\9999\WALL\9999 RECON WALL 2021-08-04.DWG 08/04/21 11:22:07AM, jenny, LAYOUT: W-1

© SESI CONSULTING ENGINEERS 2021
This drawing and all information contained here on is proprietary information of SESI CONSULTING ENGINEERS and may not be copied or reproduced, either in whole or in part, by any method, without written permission of SESI CONSULTING ENGINEERS.