


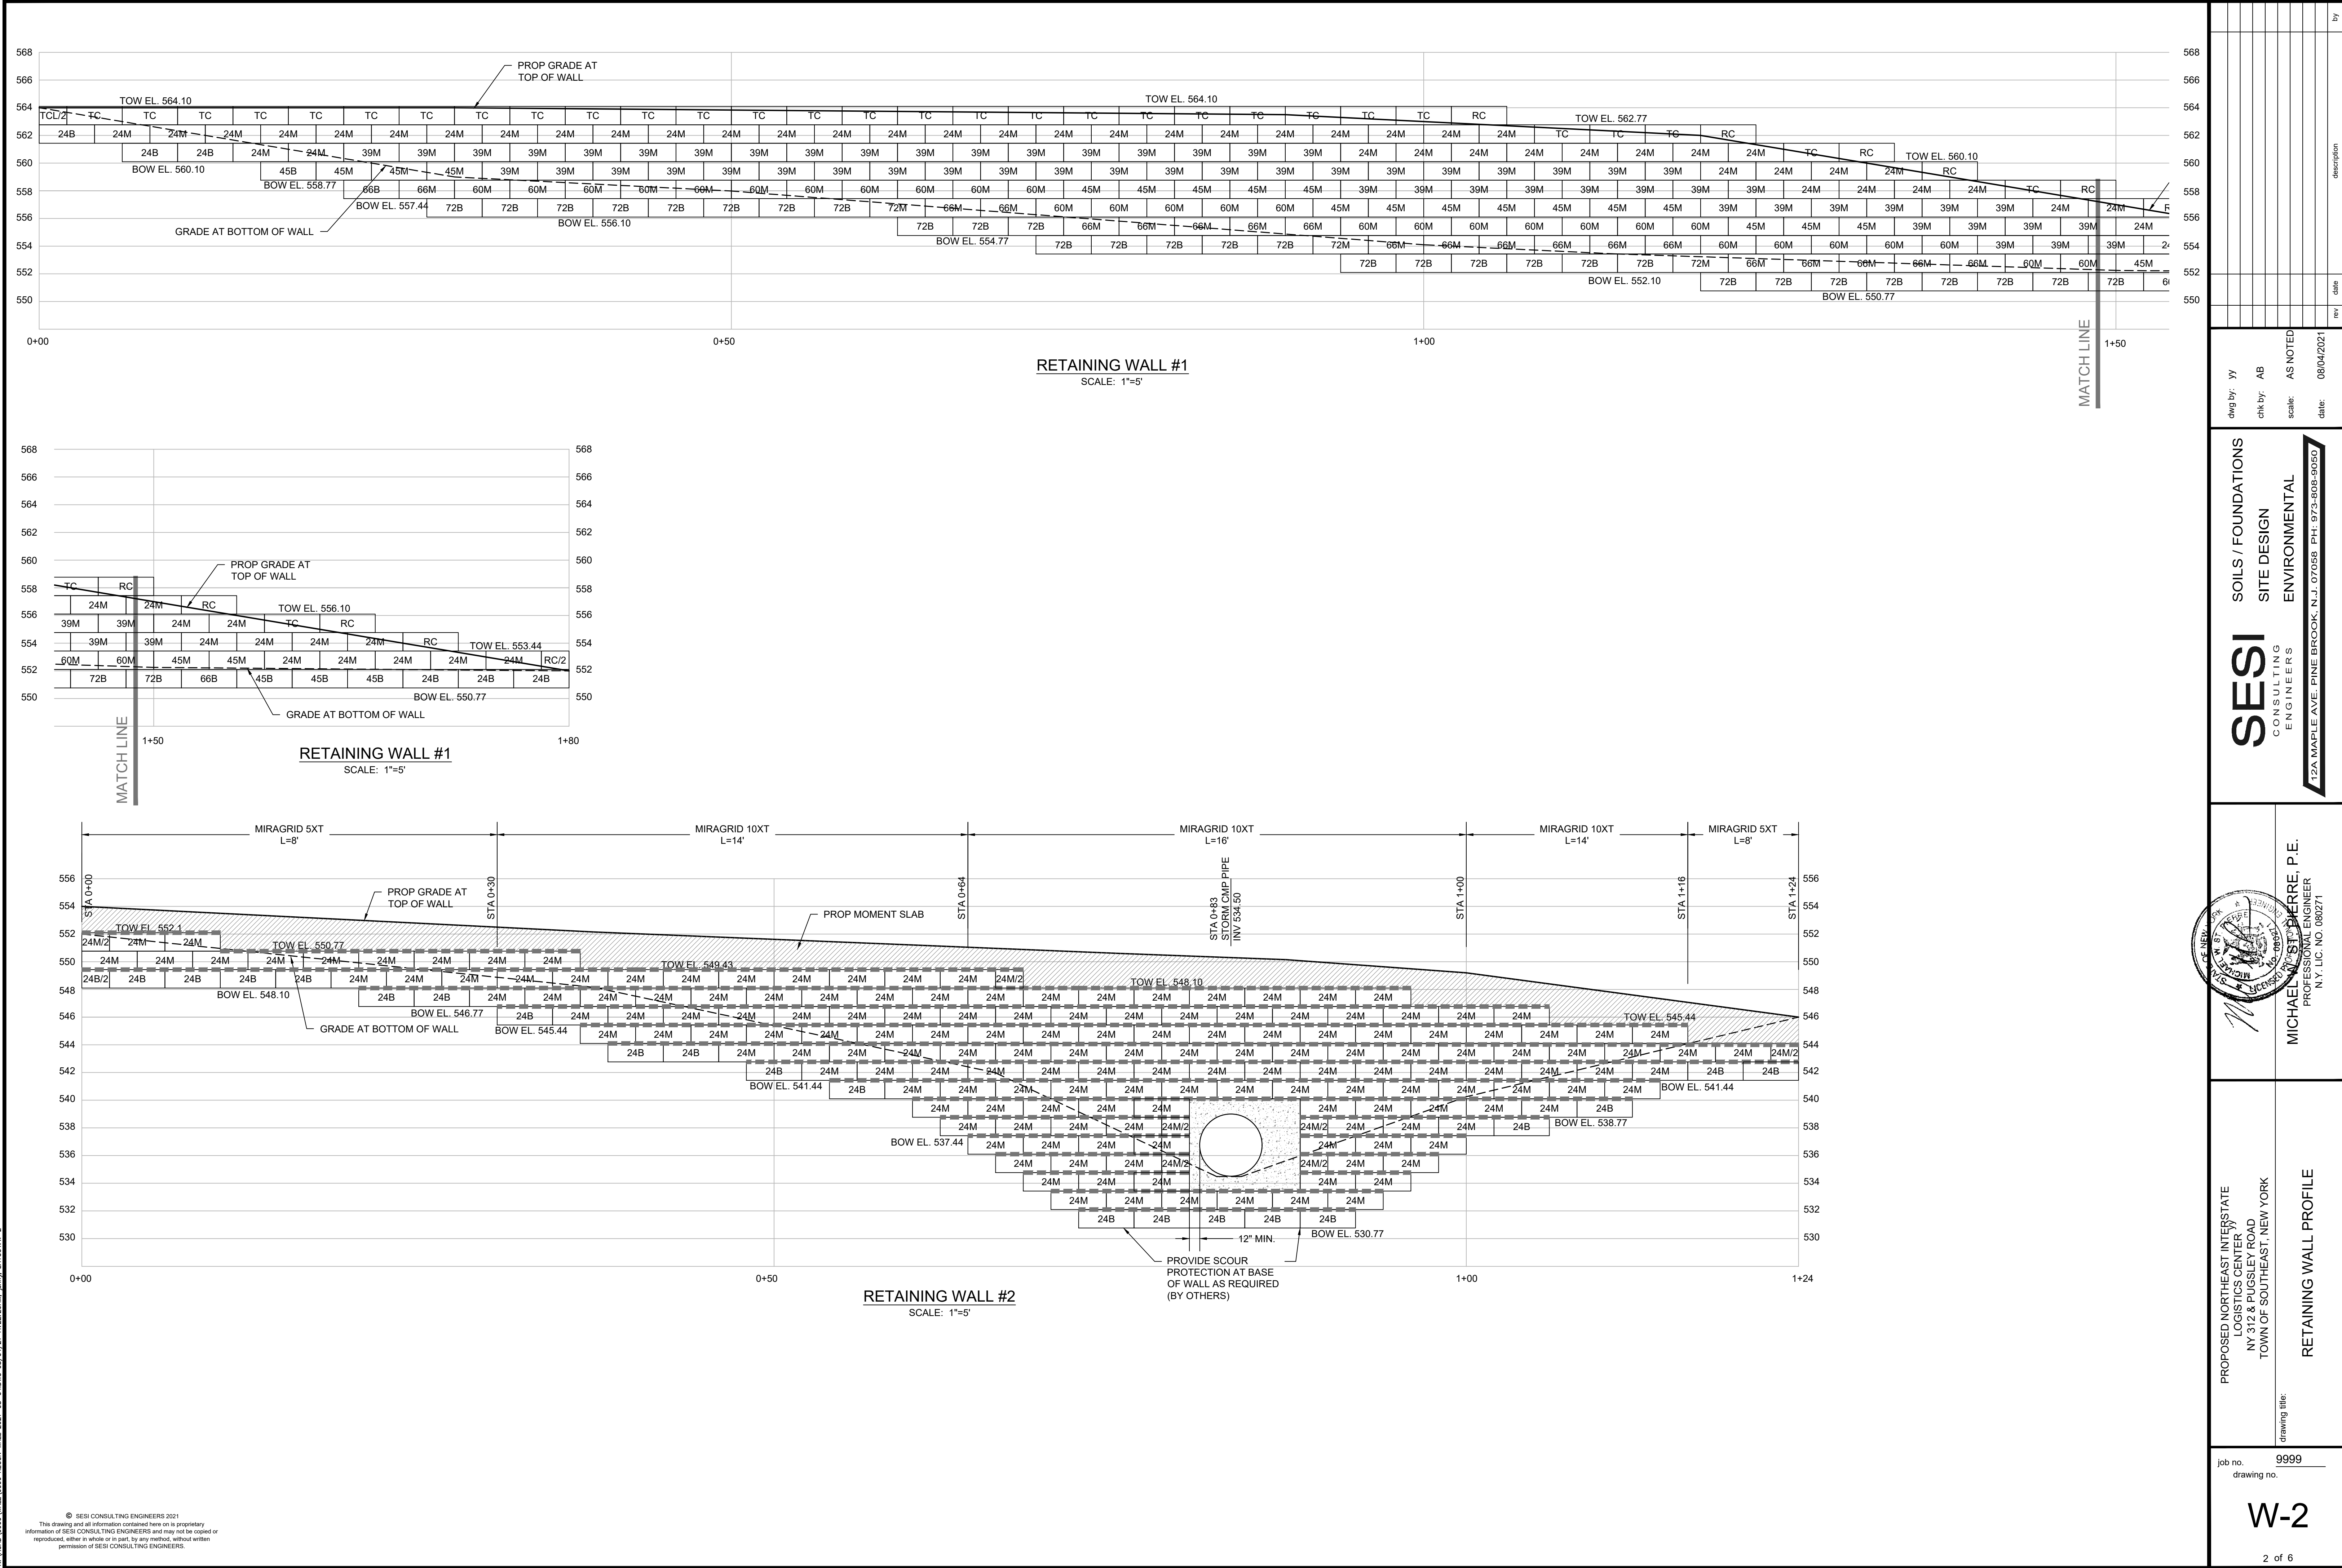

by

description

date

rev

dwg by: JY

chk by: AB

scale: AS NOTED

date: 08/04/2021

PROPOSED NORTHEAST INTERSTATE
LOGISTICS CENTER
NY 312 & PUGSLEY ROAD
TOWN OF SOUTHEAST, NEW YORK

drawing title:
RETAINING WALL PROFILE

SESI

CONSULTING ENGINEERS

SOILS / FOUNDATIONS
SITE DESIGN
ENVIRONMENTAL

12A MAPLE AVE. PINE BROOK, N.J. 07068 PH: 973-808-9050

Professional Engineer Seal for Michael J. St. Pierre, P.E., No. 080271

MICHAEL J. ST. PIERRE, P.E.
PROFESSIONAL ENGINEER
N.Y. LIC. NO. 080271

job no. 9999

drawing no.

W-2

2 of 6