
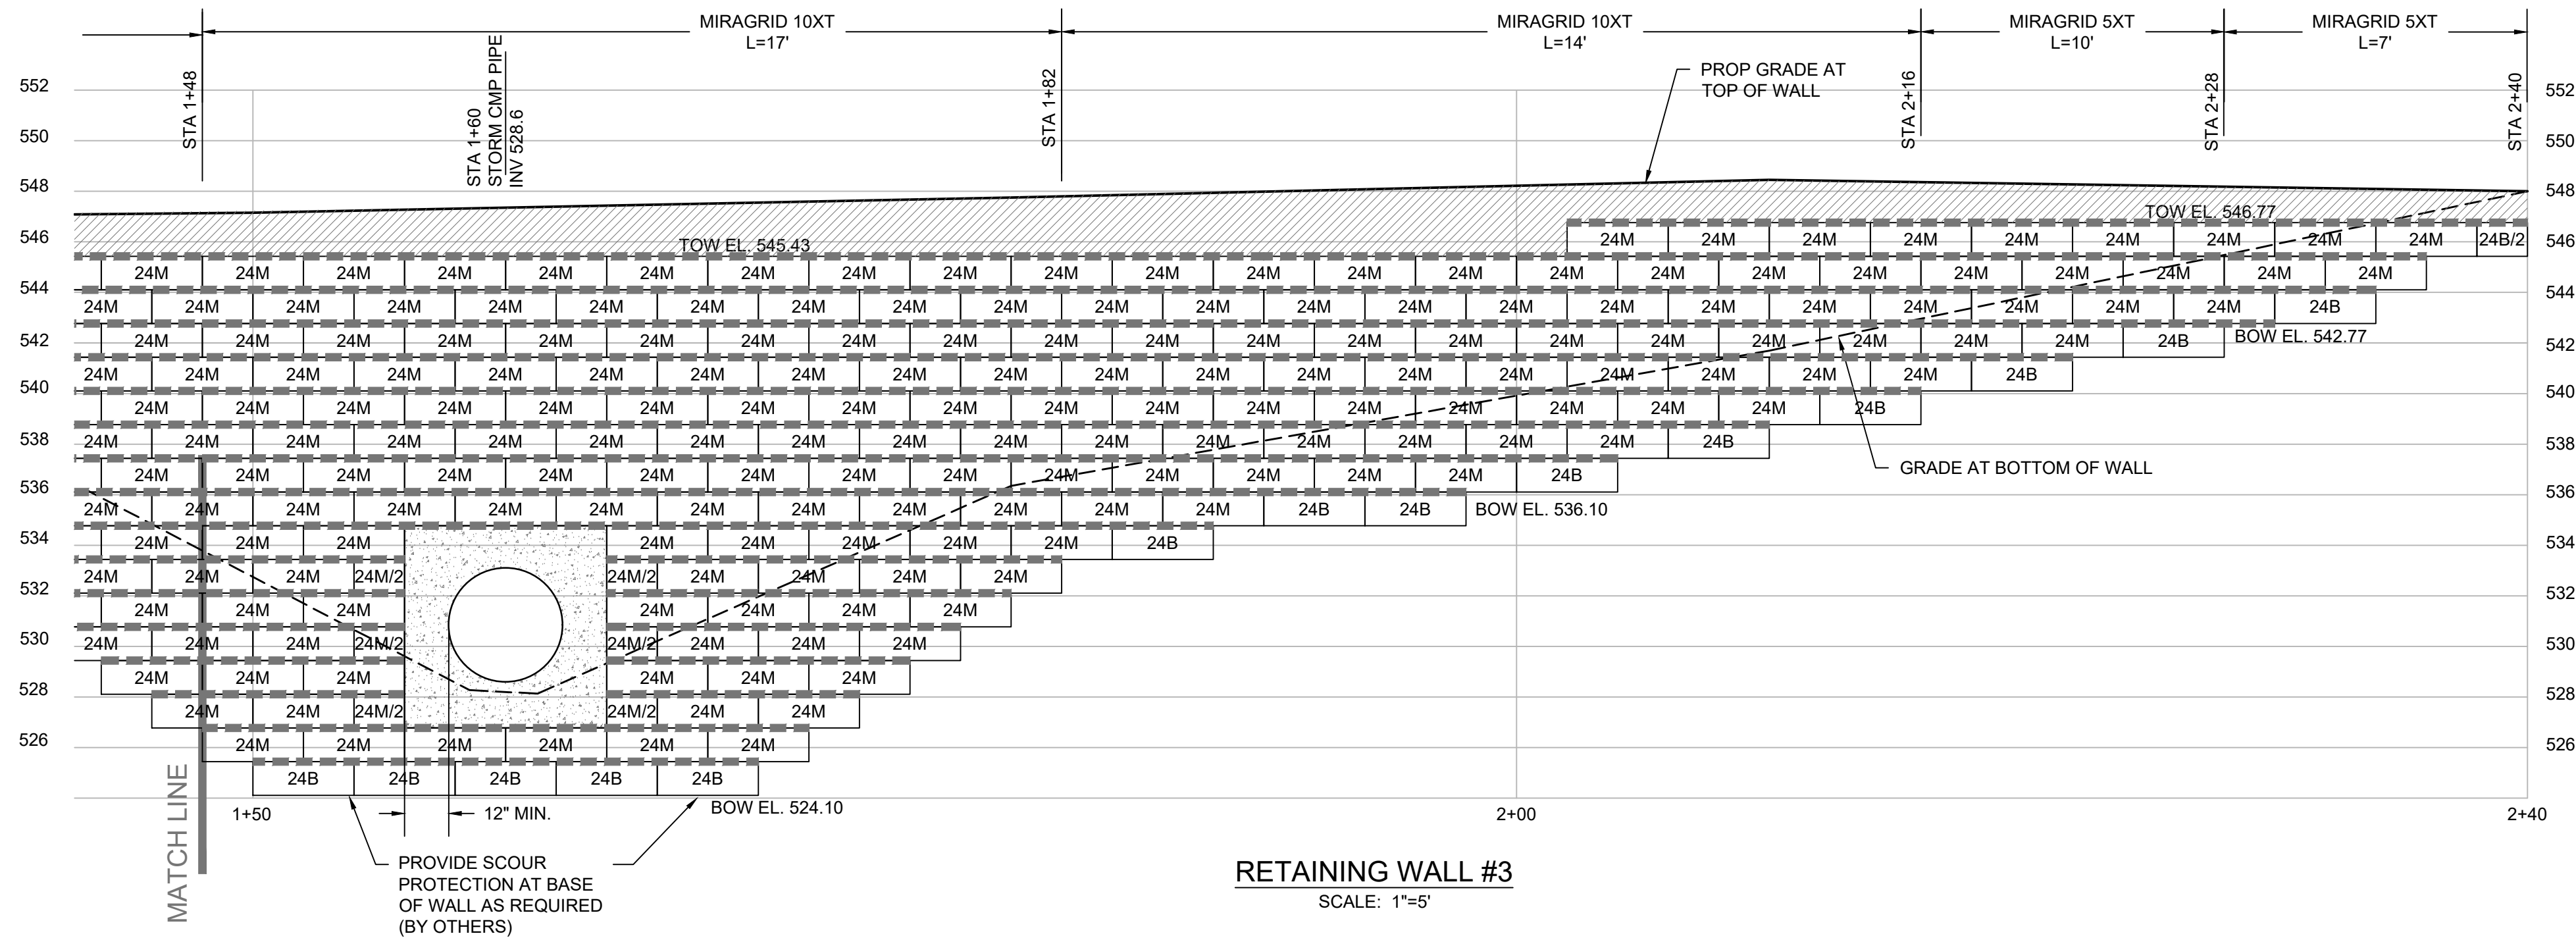


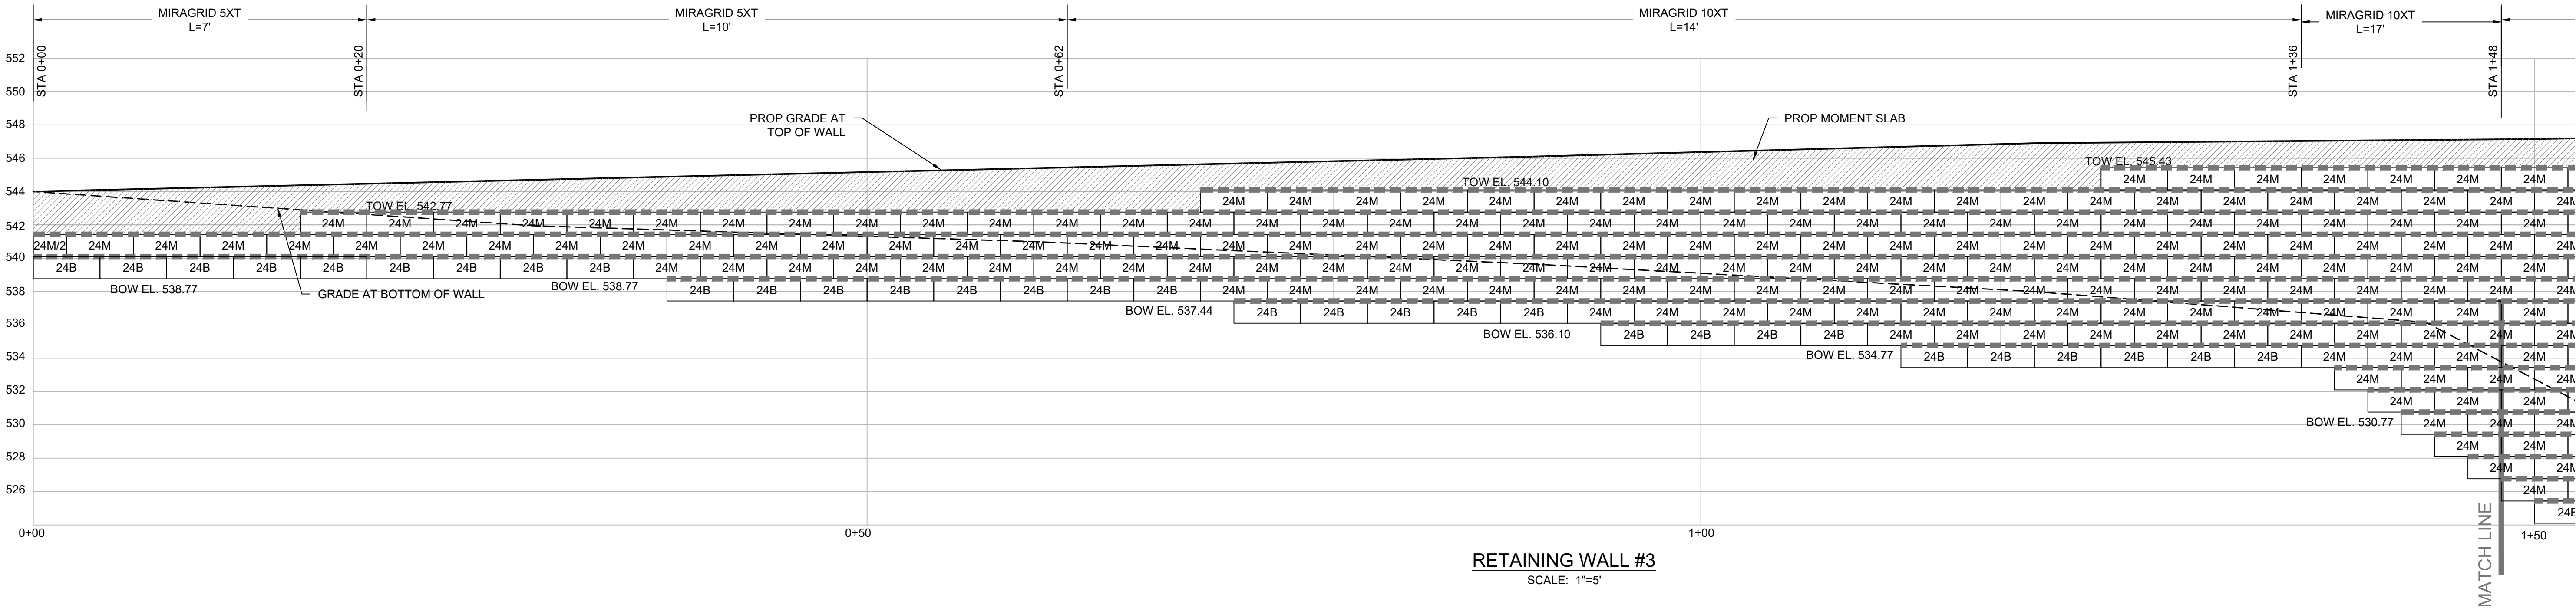

N:\VADO\9999\WALL\9999 RECON WALL 2021-08-24.DWG 08/24/21 11:22:41AM pmr LAYOUT:W-3

© SESI CONSULTING ENGINEERS 2021
This drawing and all information contained here on is proprietary
information of SESI CONSULTING ENGINEERS and may not be copied or
reproduced, either in whole or in part, by any method, without written
permission of SESI CONSULTING ENGINEERS.

PROPOSED NORTHEAST INTERSTATE LOGISTICS CENTER NY 312 & PUGSLEY ROAD TOWN OF SOUTHEAST, NEW YORK		RETAINING WALL PROFILE	
drawing title:		drawing title:	
job no. 9999		job no. 9999	
drawing no.		drawing no.	
W-3		W-3	
3 of 6		3 of 6	
SES CONSULTING ENGINEERS 12A MAPLE AVE. PINE BROOK, N.J. 07068 PH: 973-808-9050		SES CONSULTING ENGINEERS 12A MAPLE AVE. PINE BROOK, N.J. 07068 PH: 973-808-9050	
MICHAEL J. ST. PIERRE, P.E. PROFESSIONAL ENGINEER N.Y. LIC. NO. 080271		MICHAEL J. ST. PIERRE, P.E. PROFESSIONAL ENGINEER N.Y. LIC. NO. 080271	
dwg by: yy		dwg by: yy	
chk by: AB		chk by: AB	
scale: AS NOTED		scale: AS NOTED	
date: 08/04/2021		date: 08/04/2021	
description		description	
rev		rev	
date		date	
by		by	