


4/17/2023 11:21:58 AM - NOT FOR CONSTRUCTION

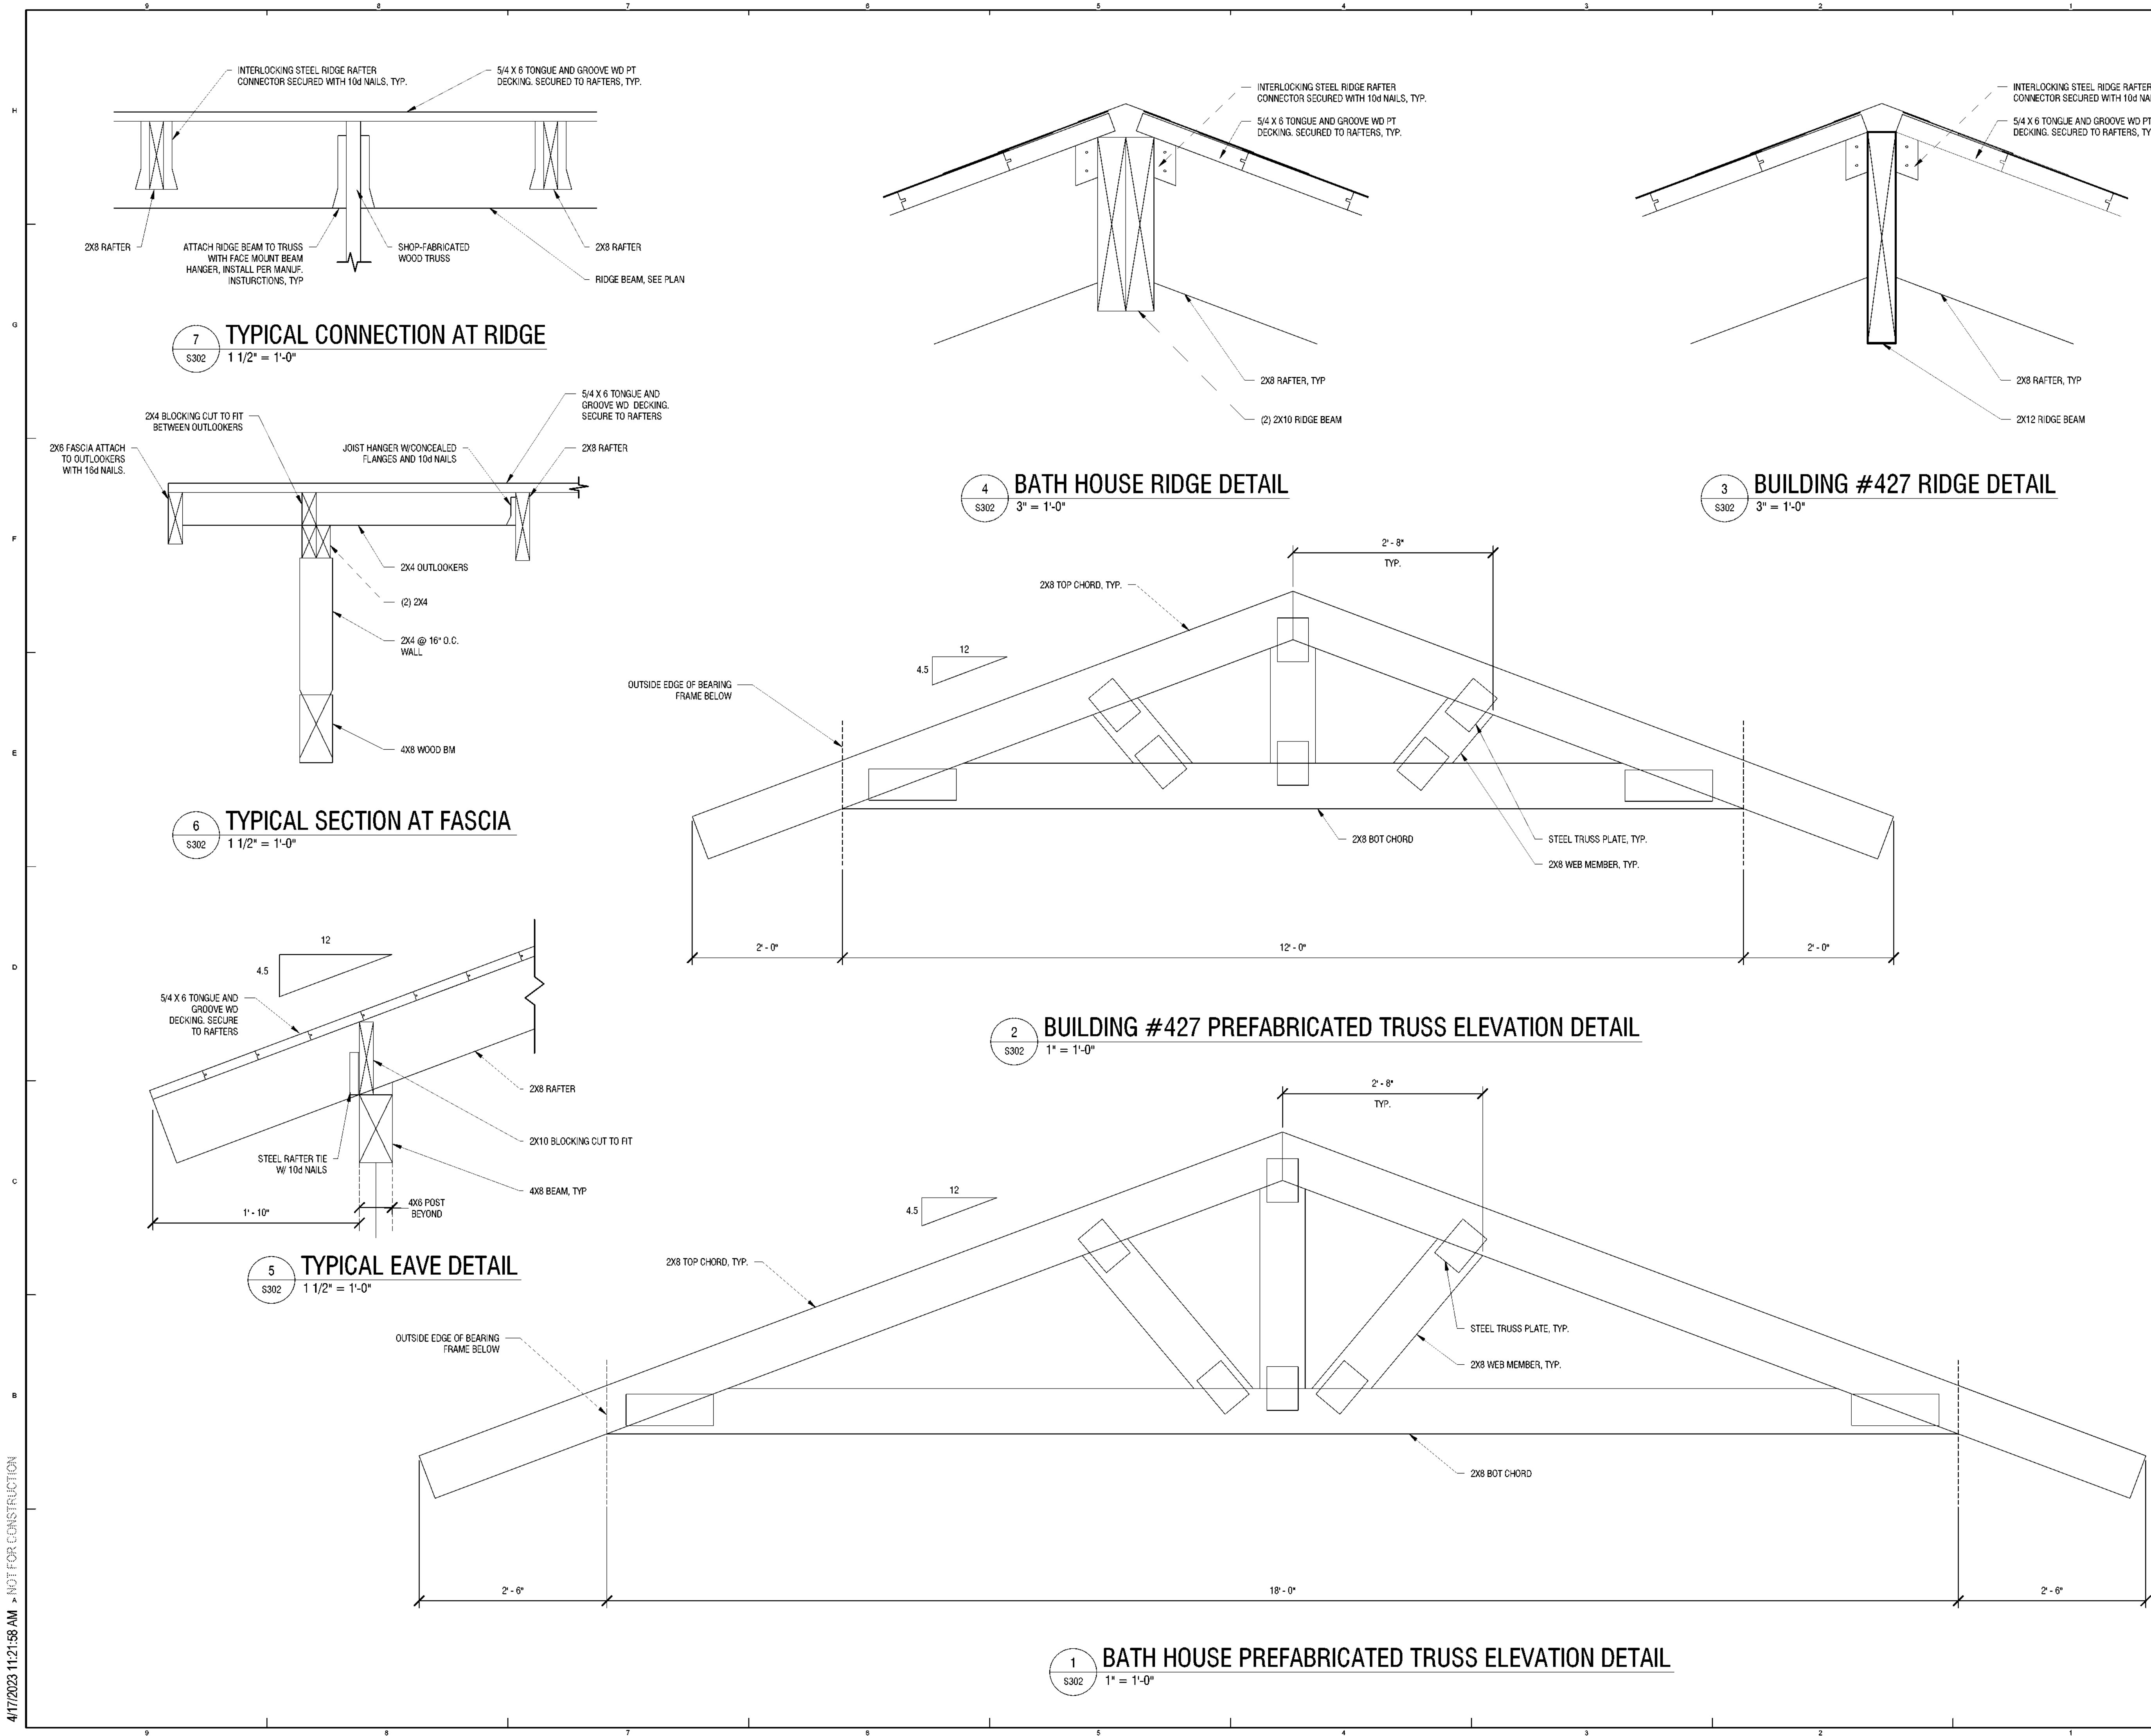

New York State
Parks, Recreation and
Historic Preservation

Governor Kathy Hochul
Commissioner Erik Killeseid

IT IS A VIOLATION OF STATE EDUCATION LAW FOR ANY PERSON, UNLESS UNDER THE DIRECTION OF A LICENSED ARCHITECT/ENGINEER, TO ALTER THIS DOCUMENT IN ANYWAY. ALTERATIONS MUST HAVE THE SEAL AFFIXED ALONG WITH A DESCRIPTION OF THE ALTERATIONS, DATE AND ARCHITECTS/ENGINEERS' SIGNATURE. COPYRIGHT © 2023

Architect:
Saratoga Associates
21 Congress Street, Suite 201
Saratoga Springs, NY 12866

Surveyor/Structural/MEP Engineer:
LaBella Associates
105 N. Tioga Street, Suite 200
Ithaca, NY 14850

Certificate of Authorization Number:
Professional Engineering: 015281
Land Surveying: 017973
Geological: 018750

Palisades Region
Palisades Interstate Park Commission
Bear Mountain, New York 10911
(845) 786-2701
Executive Director: Joshua Laird

Project Title:
CAMP JUNIOR ON LAKE TIORATI -
PHASE 3

Project Location:
HARRIMAN STATE PARK

Key Plan

REVISIONS		
Rev No	Description	Date

Drawn By:
MCRB

Design By:
MCM

Checked By:
MCM

Approved By:
MCM

Date:
3/16/23

Sheet Title:
**ROOF FRAMING
DETAILS**

Bid Documents
Project Number:
2222163.05

Seal and Signature

Expiration Date: 10/31/2025

Drawing Number:
S302

Sheet: