


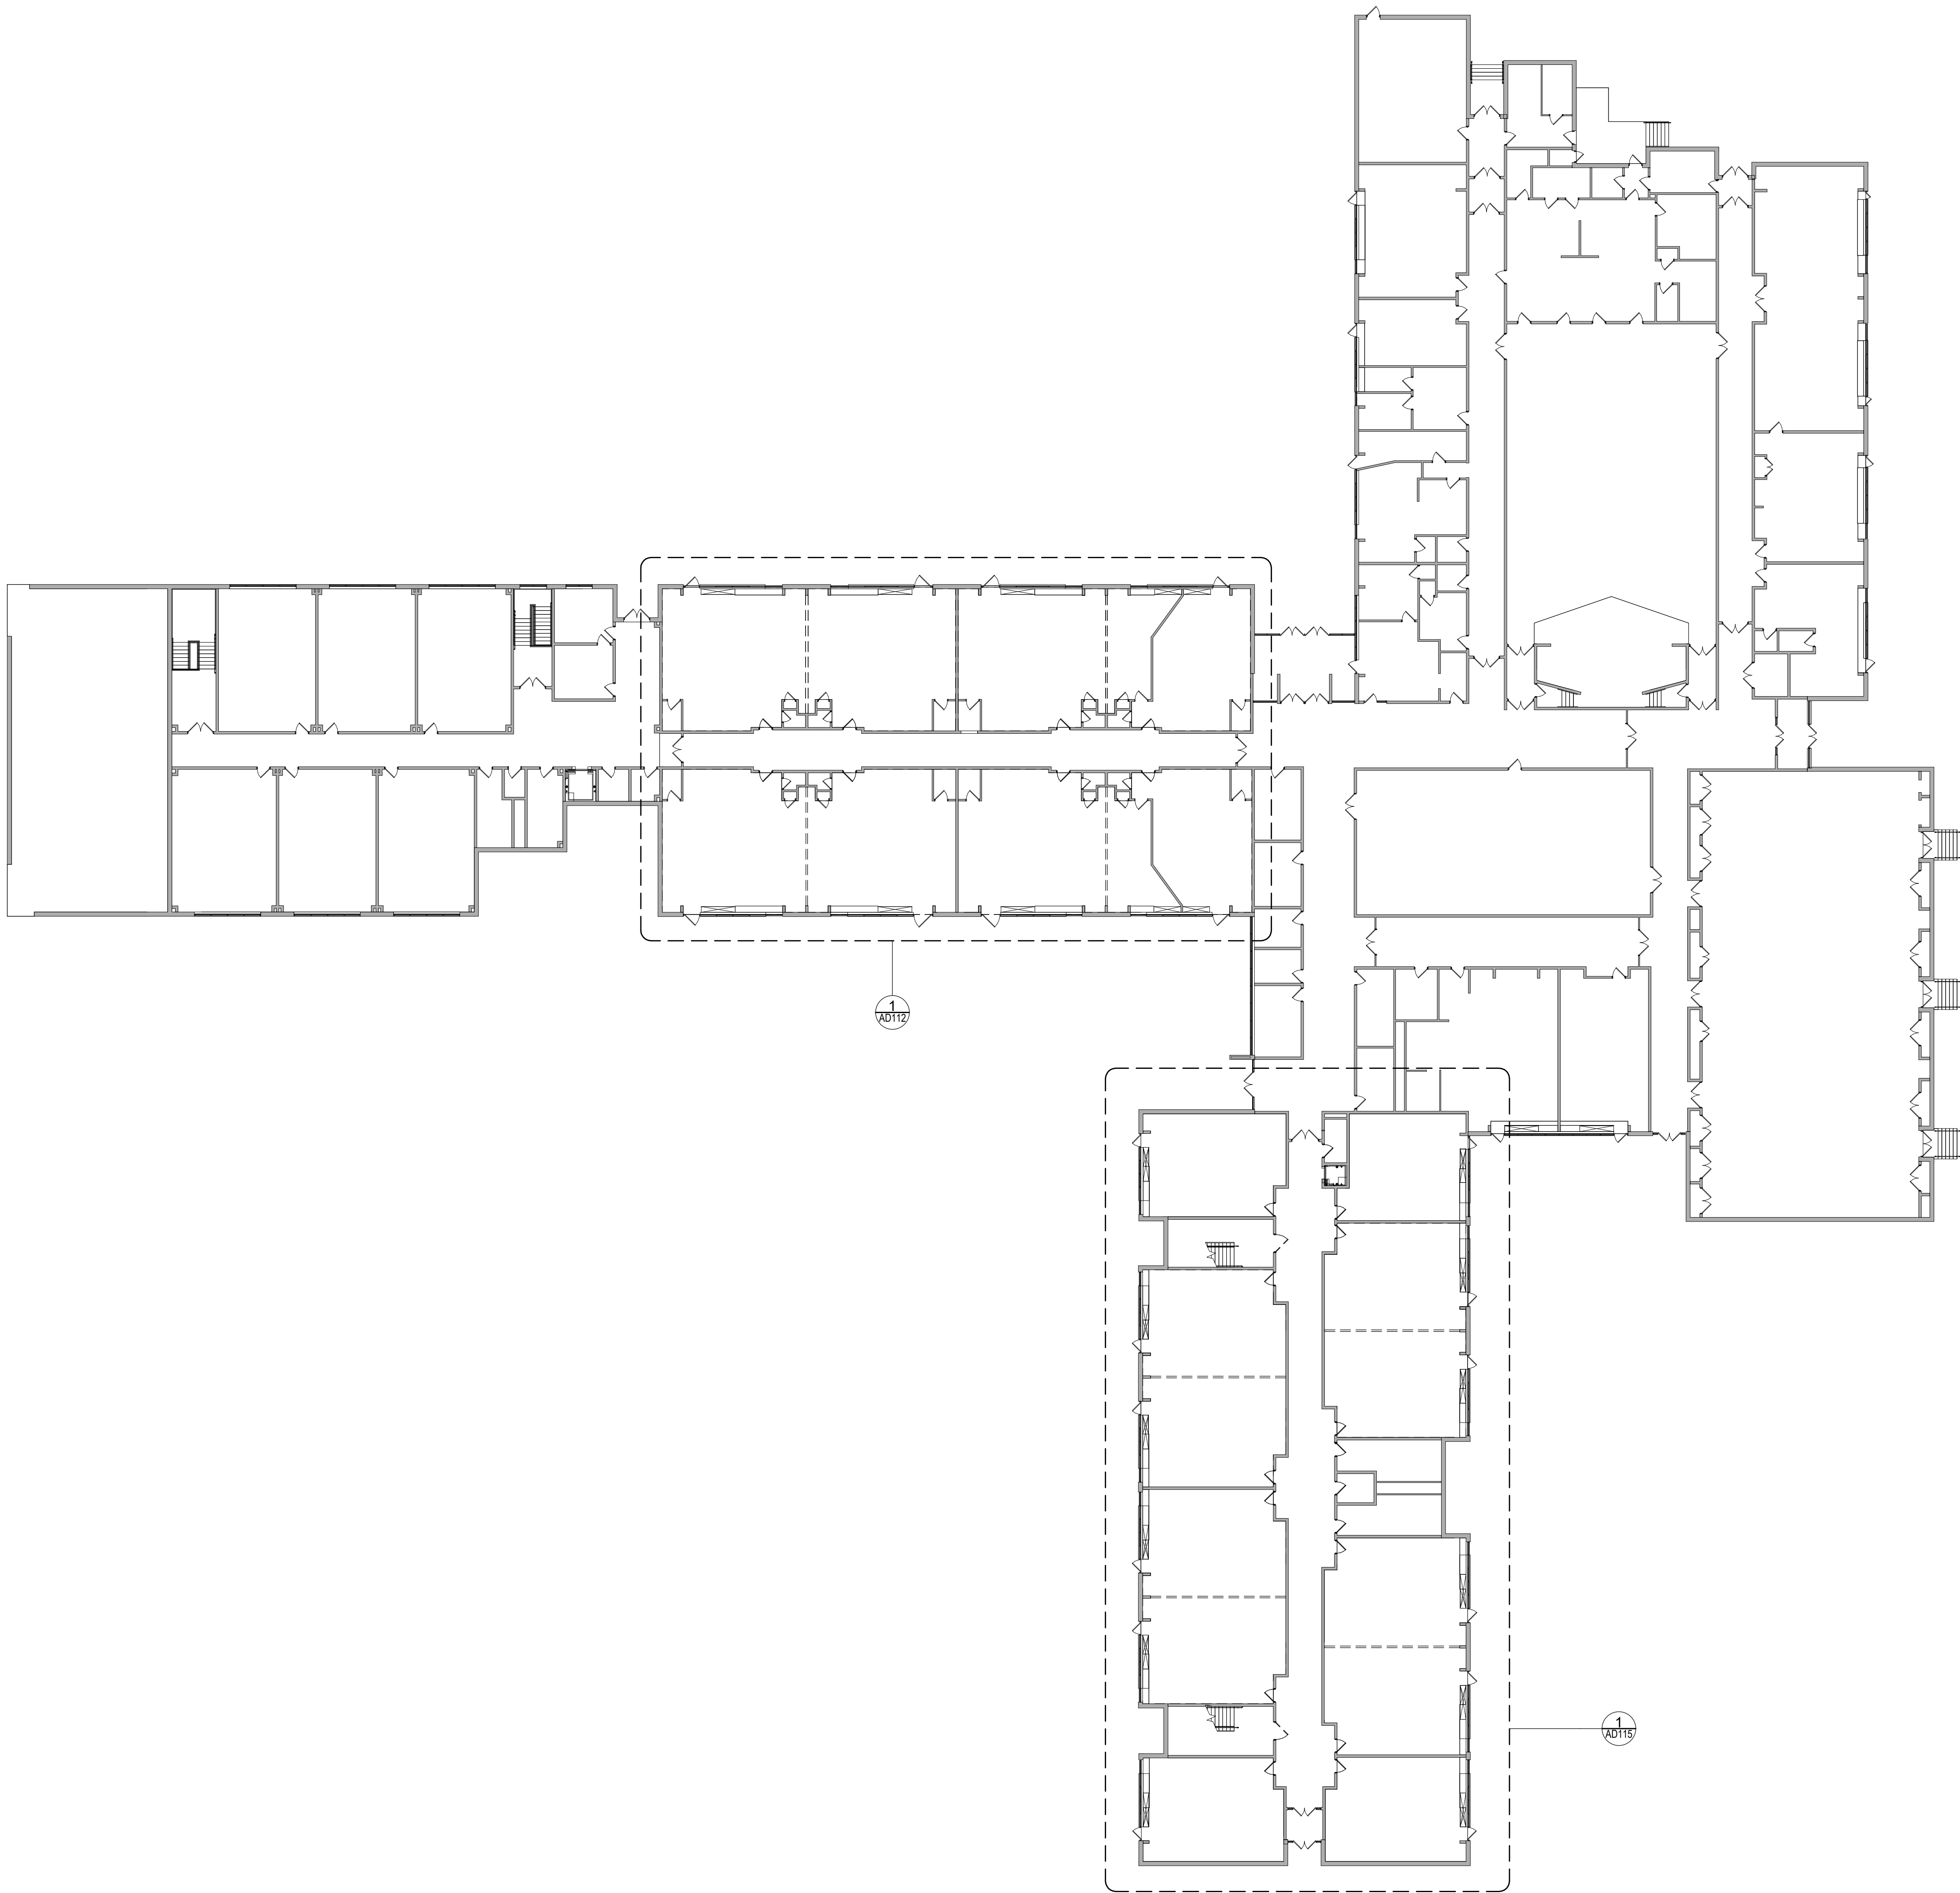

1 OVERALL FIRST FLOOR DEMOLITION PLAN
AD110 1" = 20'-0"

C:\Users\dmlle\Documents\197-2201 - HES Phase\ARCH_dmlle\03.dwg

19 Front St., Newburgh, New York 12550-7601
845.561.5379 www.csarchpcc.com

CSARCH

Consultant

HIGHLAND CENTRAL SCHOOL DISTRICT
HIGHLAND ELEMENTARY SCHOOL
2022 CAPITAL IMPROVEMENT PROJECT - PHASE 1

Project Title

Expiration Date: 02/28/2025

623344

STATE OF NEW YORK

REGISTERED ARCHITECT

EXP. 02-28-2025

DATE	DESCRIPTION

Drawn By: CSA

Checked By: CSA

Proj. #: 62-08-03-04-0-010-014

CSArch Proj. #: 197-2201.01

Issued for Bid: 08/18/23

Sheet Title

OVERALL FIRST FLOOR DEMOLITION PLAN

Sheet No.

HES
AD110

CONSTRUCTION DOCUMENTS

COPYRIGHT © ALL RIGHTS RESERVED