


FIRST FLOOR NEW WORK RCP - AREA 'B'
A812 1/8" = 1'-0"

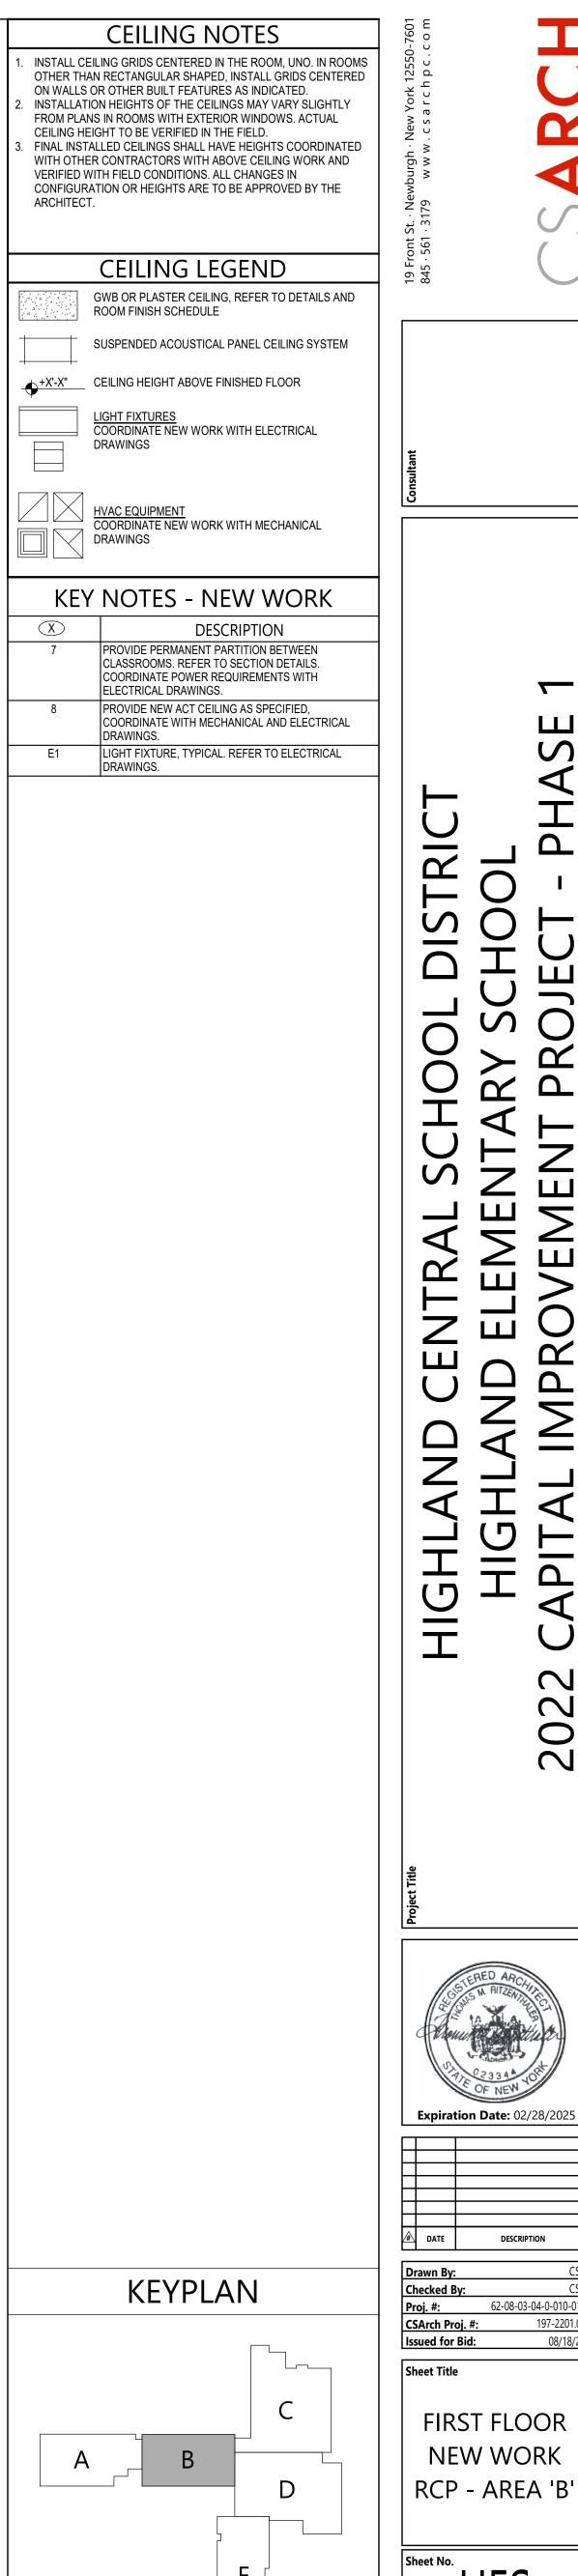

Expiration Date: 02/28/2025

CONSTRUCTION DOCUMENTS

COPYRIGHT © ALL RIGHTS RESERVED