

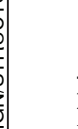
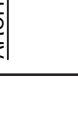


SHEET NUMBER		DATE: 01/06/2022		SHEET TITLE PREDEVELOPMENT CONDITIONS ANALYSIS MAP		ORANGE COUNTY MEDICAL EXAMINERS OFFICE		ORANGE COUNTY, NEW YORK		ARCHITECT/INTERIOR DESIGN/STRUCTURAL ENGINEER		SEAL	
SCALE: As indicated		DRAWN BY: JMK		CHECKED BY: MD		APPROVED: SWH		CLIENT APPROVAL					
CLIENT PROJ. NO.: 22071		29 WELLS FARM RD GOSHEN, NY 10924											
										HYMAN HAYES ASSOCIATES		800 Tiny-Solomon Rd Latham, NY 12110 (518) 455-3470 www.hymanhayes.com	
												PROGRESS PRINT NOT FOR CONSTRUCTION 3/23/2022 11:30 AM	
PRE													

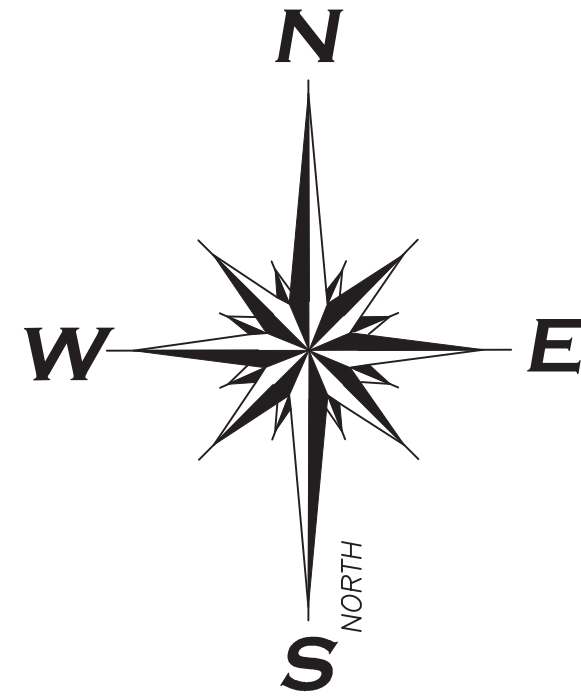

THM=479.93
INV.=473.05

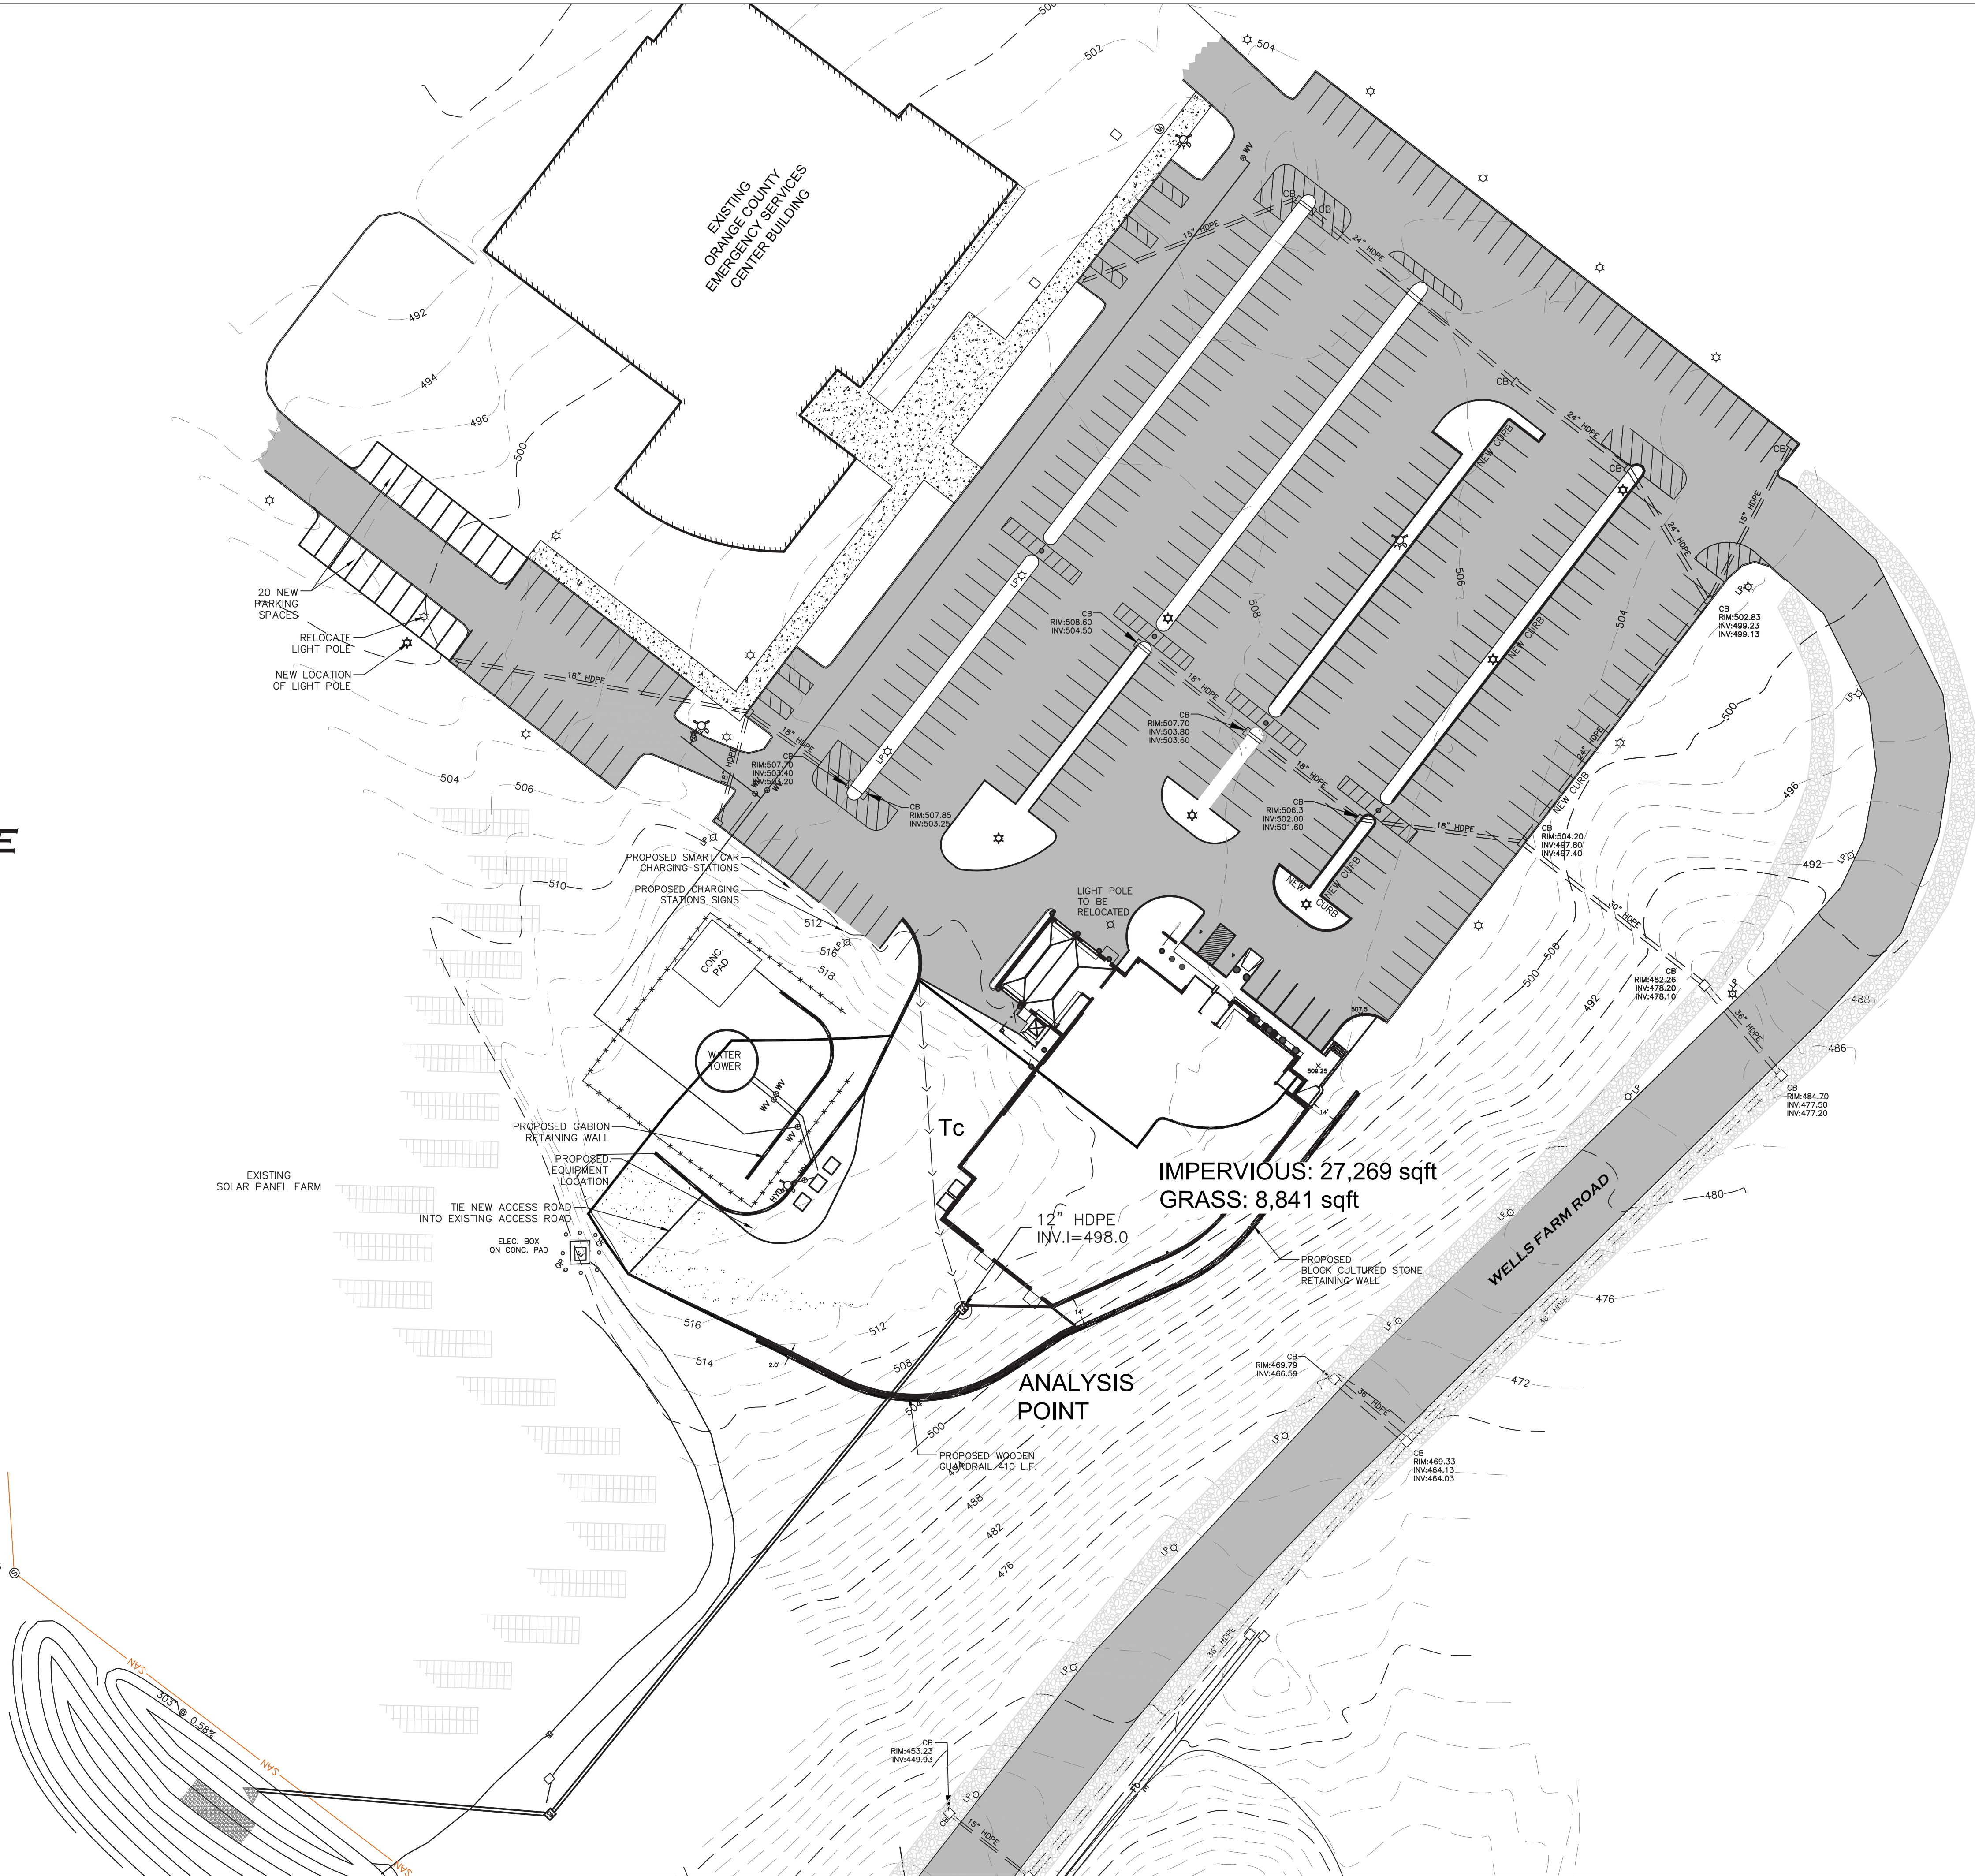

SHEET NUMBER

DATE:	As indicated
SCALE:	JMK
DRAWN BY:	MD
CHECKED BY:	SWH
APPROVED:	
CLIENT APPROVAL	
HHA PROJ. NO.:	20071
CLIENT PROJ. NO.:	


SHEET TITLE
POSTDEVELOPMENT
CONDITIONS
ANALYSIS MAP

ORANGE COUNTY MEDICAL EXAMINER'S OFFICE
22 WELLS FARM RD.
GOSHEN, NY 10924



ORANGE COUNTY, NEW YORK

ARCHITECT/INTERIOR DESIGN/STRUCTURAL ENGINEER

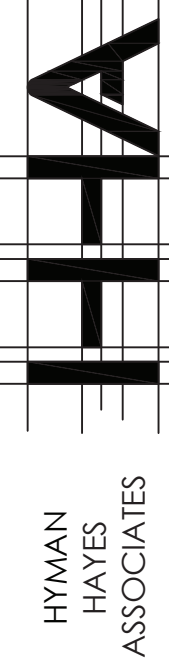

800 Troy-Schoenborn Road
Latham, NY 12110
www.hymanhayes.com

FORENSIC CONSULTANT	MEP CONSULTANT	CIVIL CONSULTANT	IT/SECURITY CONSULTANT	FF&E CONSULTANT	COST CONSULTANT
					STUART LYNN COMPANY

SEAL

REVISION SCHEDULE		
#	DESCRIPTION	DATE

UNAUTHORIZED ALTERATION OR ADDITION TO THIS DOCUMENT IS A VIOLATION OF SECTION 7209 SUBDIVISION 2 OF THE NEW YORK STATE EDUCATION LAW.