

MILLER ES

50 Blauvelt Rd #1 Nanuet, NY 10954

N

BID ADDENDUM 1 **ISSUED:** BID SET ISSUANCE **DATE:** DECEMBER 15, 2022


OVERALL ELECTRICAL

SHEET NUMBER:

ME-E101

GIRLS 3RD & **4TH GRADE** BOYS 3RD & **4TH GRADE** MEN'S REST. **STORAGE** WOMEN'S REST. J18 ENLARGED 3RD & 4TH GRADE RESTROOM REMOVALS STORAGE GIRLS 1ST & 2ND GRADE E18 ENLARGED 1ST & 2ND GRADE RESTROOM REMOVALS



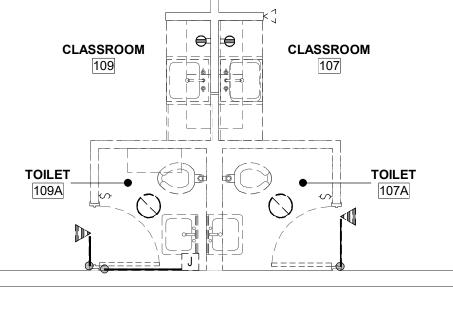



1/10/2023 1:53:39 PM

ENLARGED KINDEGARTEN RESTROOM REMOVALS

1/4" = 1'-0"

GENERAL NOTES:

- 1. REMOVAL DRAWINGS INDICATE DEVICE LOCATIONS, EQUIPMENT CONNECTIONS, AND PANEL LOCATIONS AS OBSERVED IN THE FIELD. EXISTING PANEL INFORMATION IS BASED ON FIELD OBSERVATION AND AS BUILT DRAWINGS. VERIFY CIRCUITING IN FIELD PRIOR TO REMOVAL. CONFIRM ALL LOCATIONS WITH FIELD OBSERVATIONS, MEASUREMENTS, AND INVESTIGATION. REMOVE ELECTRICAL ITEMS SHOWN ON PLANS UNLESS NOTED OTHERWISE.
- 2. PROVIDE LIFTS, LADDERS, AND OTHER EQUIPMENT REQUIRED TO GAIN ACCESS FOR ALL ELEVATED WORK. OWNER'S LIFTS AND LADDERS SHALL NOT BE
- 3. COORDINATE REMOVALS WITH THE ARCHITECTURAL PLANS.
- 4. COORDINATE ELECTRICAL REMOVALS WITH OTHER TRADES.
- 5. CONDUCT REMOVALS TO ALLOW EXISTING RECEPTACLES TO REMAIN TO STAY ON THEIR EXISTING CIRCUIT(S) SHOULD A NEW CIRCUIT OR DEDICATED CIRCUIT NOT BE INDICATED ON THE DRAWINGS.
- 6. REMOVE CONDUCTORS AND CONDUIT BACK TO SOURCE PANEL WHERE NOT INDICATED FOR REUSE.
- 7. MAINTAIN CIRCUIT CONTINUITY TO SYSTEMS AND ROOMS ADJACENT TO RENOVATION AND CONSTRUCTION AREAS. PERMANENTLY REPAIR CIRCUITS OR WIRING DISTURBED, MODIFIED, OR DISPLACED BY THE WORK.
- 8. REPAIR ALL OPEN PENETRATIONS CREATED BY REMOVAL OF ELECTRICAL RACEWAYS.
- 9. REMOVE CONDUIT AND CONDUCTORS ASSOCIATED WITH FIXTURES, DEVICES, AND EQUIPMENT REMOVED.

ALARM TO FULL FUNCTION WHEN CONSTRUCTION WORK CEASES EACH DAY OR PORTION OF WORK DAY.

10. PROVIDE COVER PLATES FOR ABANDONED FLUSH MOUNTED DEVICES.

CP1-1 (EXR)

TELEPHONE / CABINET (EXR)

NEMA 1__/ TBB 600/3 (EXR) (EXR)

ENLARGED METER ROOM REMOVALS

1/4" = 1'-0"

METER & SWITCHGEAR

- 11. REMOVE DATA JACKS AND CABLING BACK TO DATA RACKS. REMOVE PHONE JACKS AND CABLING BACK TO TELEPHONE PUNCH PANEL.
- 12. THE EXISTING FIRE ALARM PANEL IS A FIRELITE ALARMS BY HON0EYWELL PANEL MAINTAINED BY REDDI ALARM & TIME SYSTEMS, INC. OBTAIN THE SERVICES OF THE OWNER'S FIRE ALARM VENDOR FOR PROGRAMMING, ADDITIONS, AND/OR RELOCATIONS OF EXISTING FIRE ALARM DEVICES.
- 13. PROTECT SMOKE DETECTORS DURING CONSTRUCTION. TAKE MEASURES TO PREVENT FIRE ALARM SYSTEM TRIP DUE TO CONSTRUCTION. RESTORE FIRE
- 14. DO NOT ALLOW FIRE ALARM CONTROL PANEL TO REMAIN IN 'TROUBLE' DURING REMOVALS. AFTER COMPLETION OF EACH DAY'S WORK REPROGRAM PANEL OR MAKE REPAIRS TO PLACE PANEL IN 'NORMAL' CONDITION.

KEYED NOTES:

1 RESERVED

NEW YORK OKLAHOMA

ARCHITECT

KSQ Design 215 W 40th Street 15th Floor New York, NY 10018 646.435.0660 office www.ksq.design

Nanuet Union Free School District 103 Church St, Nanuet, NY 10954 845.627.9880 office http://www.nanuetsd.org/

Structural Engineer

Clapper Structural Engineering 160 Partition Street

Saugerties, NY 12477 845.943.9601

www.clapperstructural.com

MEP Engineer

Sage Engineering Associates, LLP 9 Columbia Circle 518.453.6091 office 518.453.6092 fax

www.sagellp.com Civil Engineer

LaBella Associates 4 British American Blvd Latham, NY 12110

518.266.7323 www.labellapc.com

Environmental Engineer Green Path Environmental 79 Glover Street, Suite 1 Staten Island, NY 10308

347.276.2339 www.gpe.nyc Construction Manager

One Penn Plaza 54th Floor, Suite 5420 New York, NY 10119 646.908.6550 www.jacobs.com





NUFSD BOND PROJECTS PH 2- G.W MILLER ES

SED #: 50-01-08-03-0-001-023

50 Blauvelt Rd #1 Nanuet, NY 10954



ISSUED: BID SET ISSUANCE

DATE: DECEMBER 15, 2022 SCALE: NTS

SHEET NAME: **ELECTRICAL REMOVALS PLANS**

SHEET NUMBER: ME-E102

PROJECT NUMBER: 2111005.00 COPYRIGHT © 2014 KSQ ARCHITECTS, PC