


2 HVAC - COYKENDALL SCIENCE BUILDING PENTHOUSE PART PLAN
SCALE: 1/4"=1'-0"



1 COYKENDALL SCIENCE BUILDING PENTHOUSE ELEVATOR ROOM LOCATION PLAN
SCALE: 1/32"=1'-0"

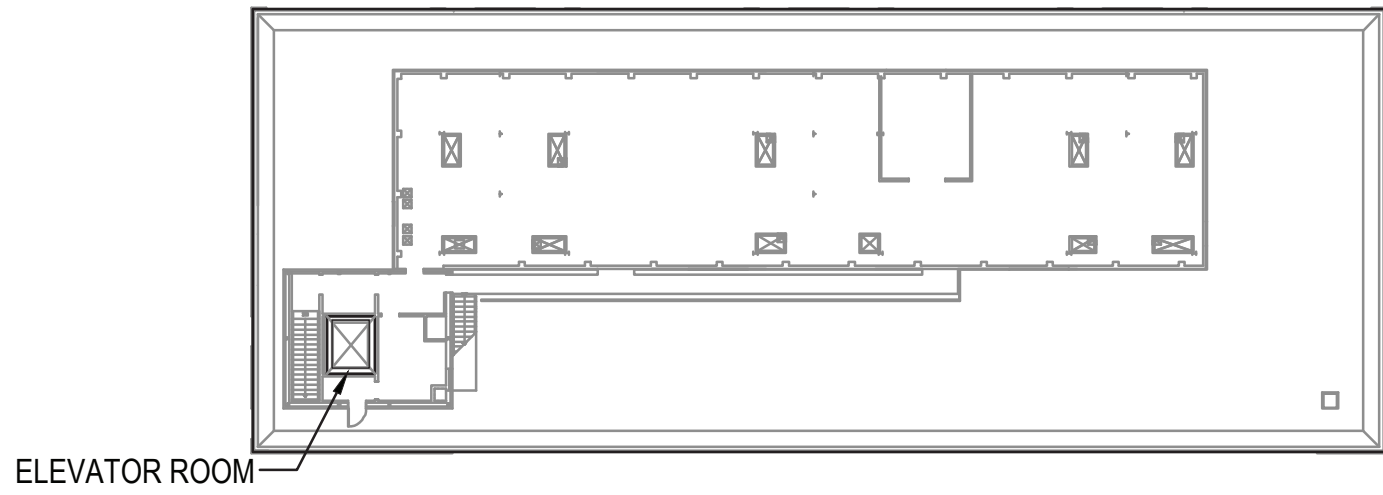

CONSULTANTS:



MDSzerbatty Associates Architecture LLC
307 Seventh Avenue New York NY 10001 P 212.352.2807 F 212.352.9008 mdsays.com
MDSZERBATTY ASSOCIATES ARCHITECTURE
307 7th AVENUE 15th FLOOR
NEW YORK, NY 10001
TEL: 212.352.3307




IAQ SYSTEMS INC., CONSULTING ENGINEERS
355 9th AVENUE, SUITE 1502
NEW YORK, NY 10018
TEL: 212.680.8345



VDA
145 WEST 30TH STREET, 4TH FLOOR
NEW YORK, NY 10001
TEL: 212.868.9090

10/03/2022 ISSUED FOR BID

Facility:
SUNY NEW PALTZ
Building Address:
1 HAWK DRIVE, NEW PALTZ, NY 12561
Building:
SOJOURNER TRUTH LIBRARY,
LECTURE CENTER,
COYKENDALL SCIENCE BUILDING,
SMILEY ARTS BUILDING,
HAGGERTY ADMINISTRATION BUILDING,
STUDENT UNION
County of: Project No.:
ULSTER 081058-00

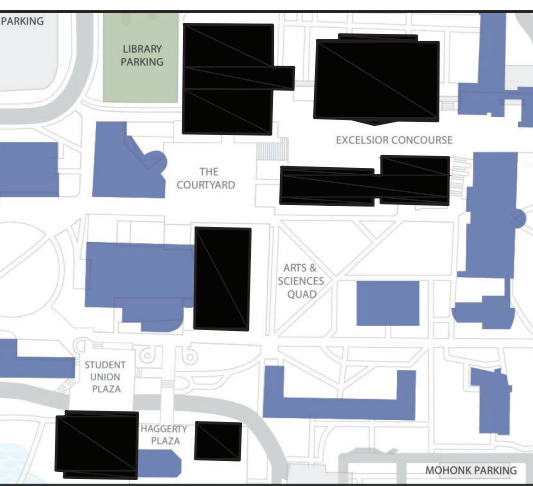

Contract Title:
UPGRADE ELEVATORS CAMPUS WIDE -
SOJOURNER TRUTH LIBRARY, LECTURE
CENTER, COYKENDALL SCIENCE
BUILDING, SMILEY ARTS BUILDING,
HAGGERTY ADMINISTRATION BUILDING,
AND STUDENT UNION

Project No.: 081058-00

Drawing Title:
HVAC- COYKENDALL SCIENCE BUILDING
PENTHOUSE REMOVAL PART PLAN



Drawn By: S. WONG / P. MAN
Checked By: SAI BARADE P.E.
Date: SEPTEMBER 15, 2022
Scale: AS NOTED

Drawing No.:
CSB-M061.00
Sheet 30 of 159



CONSULTANTS:



MDSZERBATY ASSOCIATES ARCHITECTURE LLC
307 Seventh Avenue New York NY 10001 P 212.352.2801 F 212.352.3008 mdsay.com
MDSZERBATY ASSOCIATES ARCHITECTURE
307 7th AVENUE 15th FLOOR
NEW YORK, NY 10001
TEL: 212.352.3307



IAQ SYSTEMS INC., CONSULTING ENGINEERS
355 8th AVENUE, SUITE 1502
NEW YORK, NY 10018
TEL: 212.680.8345



VDA
145 WEST 30TH STREET, 4TH FLOOR
NEW YORK, NY 10001
TEL: 212.868.9090

10/03/2022 ISSUED FOR BID

Facility:

SUNY NEW PALTZ

Building Address:

1 HAWK DRIVE, NEW PALTZ, NY 12561

Building:


SOJOURNER TRUTH LIBRARY,
LECTURE CENTER,
COYKENDALL SCIENCE BUILDING,
SMILEY ARTS BUILDING,
HAGGERTY ADMINISTRATION BUILDING,
STUDENT UNION

County of:

ULSTER

Project No.:

081058-00

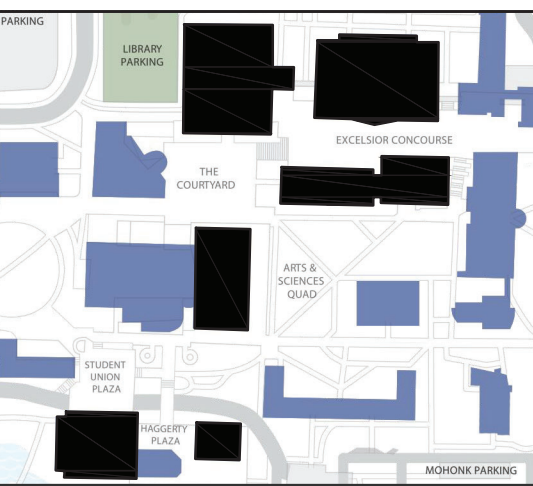

Contract Title:

UPGRADE ELEVATORS CAMPUS WIDE -
SOJOURNER TRUTH LIBRARY, LECTURE
CENTER, COYKENDALL SCIENCE
BUILDING, SMILEY ARTS BUILDING,
HAGGERTY ADMINISTRATION BUILDING,
AND STUDENT UNION

Project No.: 081058-00

Drawing Title:

HVAC- COYKENDALL SCIENCE BUILDING
PENTHOUSE CONSTRUCTION PART
PLAN

Seal & Signature:



Drawn By: S. WONG / P. MAN

Checked By: SAI BARADE P.E.


Date: SEPTEMBER 15, 2022

Scale: AS NOTED

Drawing No.:


CSB-M101.00

Sheet 31 of 159

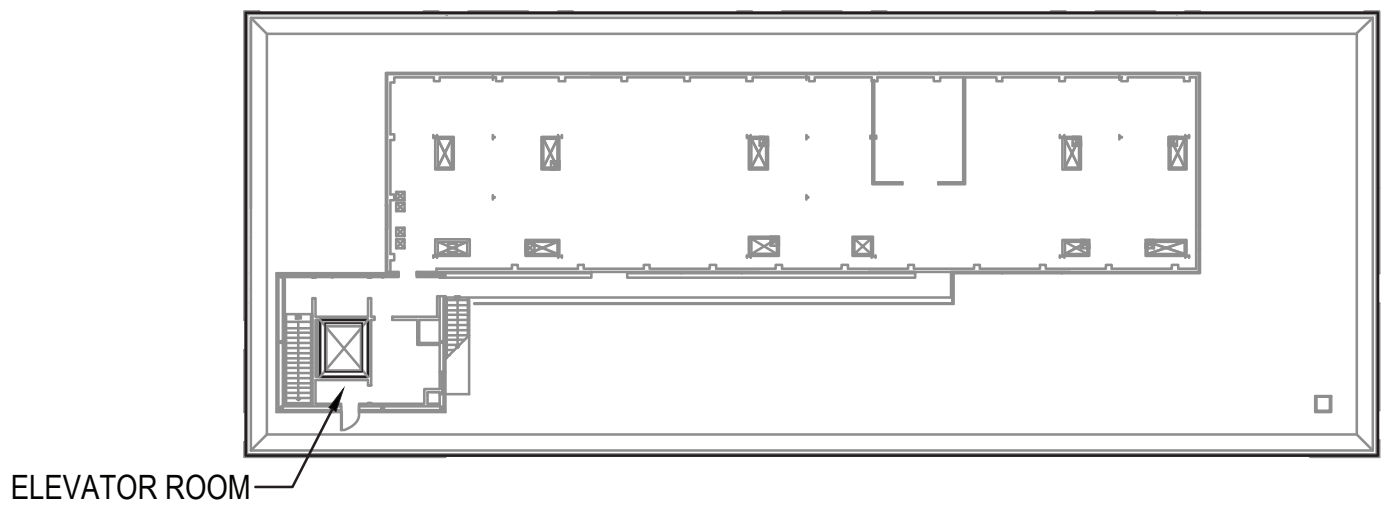

ELEVATOR ROOM

1 COYKENDALL SCIENCE BUILDING PENTHOUSE ELEVATOR ROOM LOCATION PLAN
SCALE: 1/32"=1'-0"

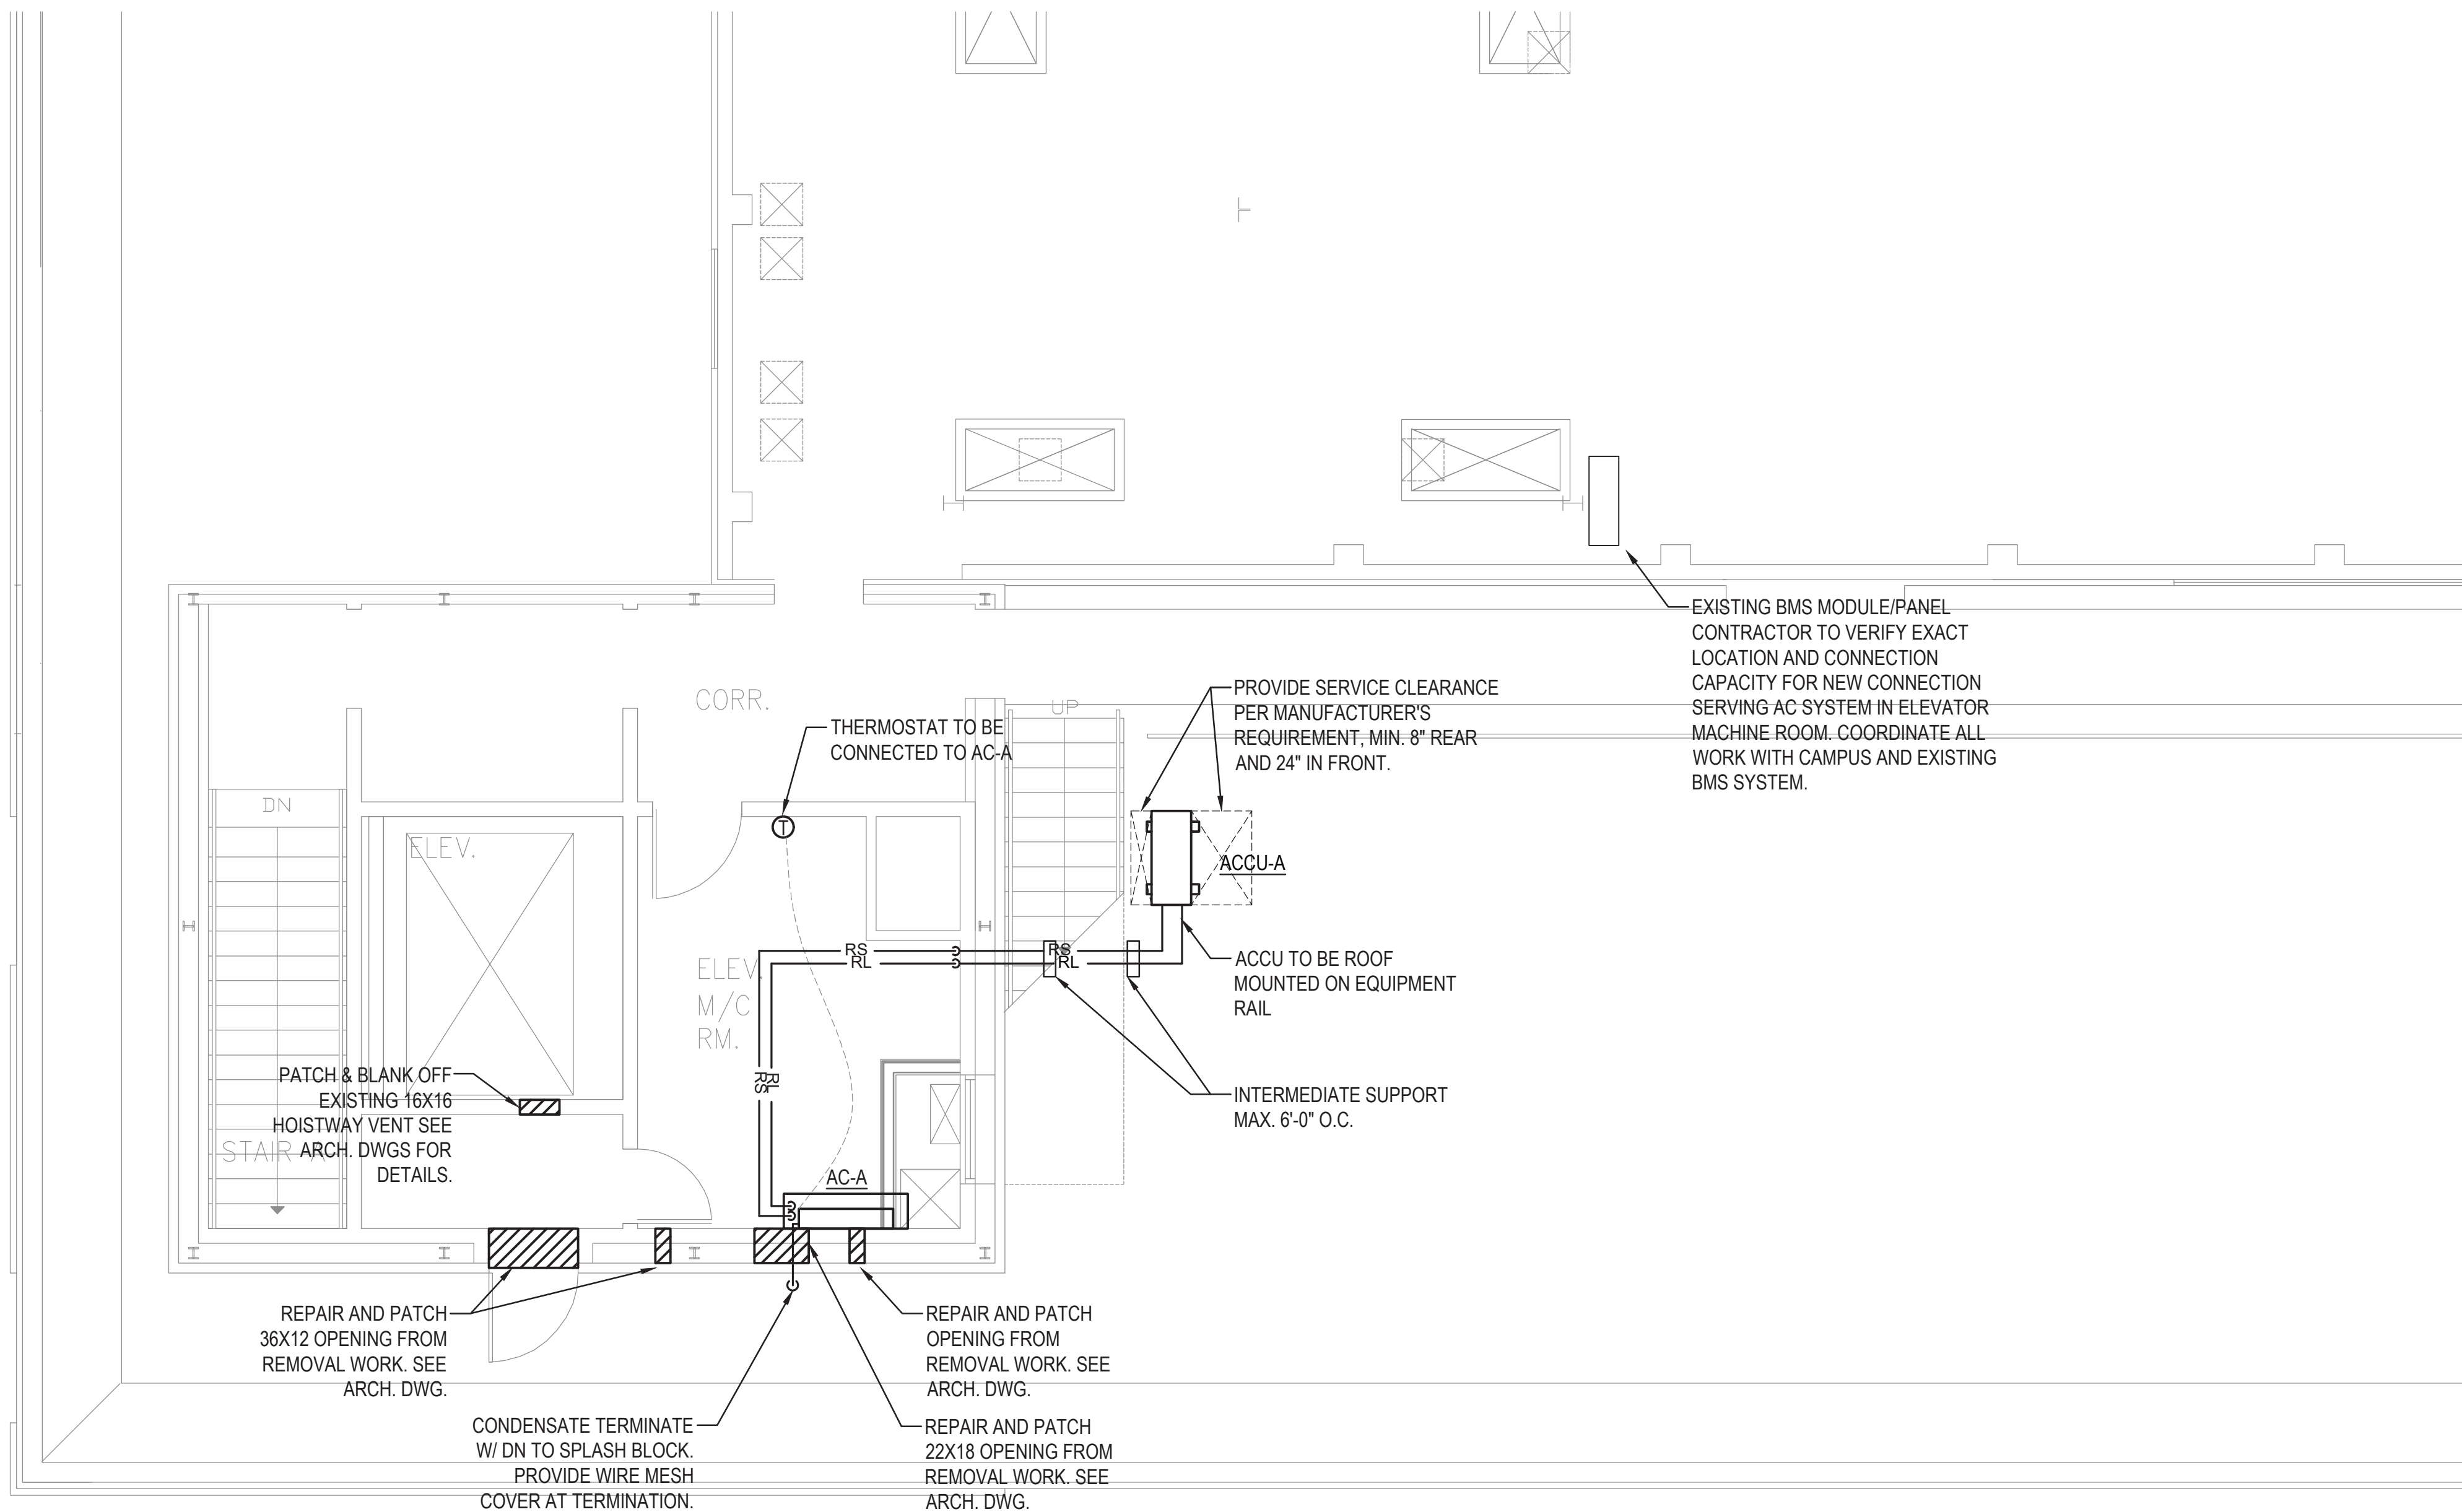

2 HVAC - COYKENDALL SCIENCE BUILDING PENTHOUSE PART PLAN
SCALE: 1/4"=1'-0"