


2 HVAC - HAGGERTY ADMINISTRATION BUILDING PENTHOUSE PART PLAN
SCALE: 1/4"=1'-0"

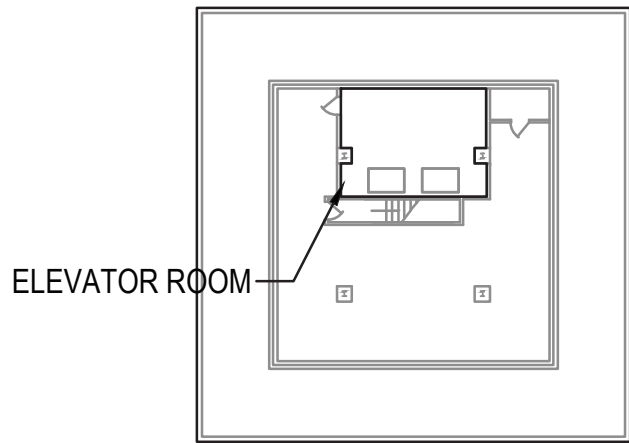

1 HAGGERTY ADMINISTRATION BUILDING PENTHOUSE ELEVATOR ROOM LOCATION PLAN
SCALE: 1/32"=1'-0"



CONSULTANTS:



MDSZERBATY ASSOCIATES ARCHITECTURE LLC
307 Seventh Avenue New York, NY 10001 P: 212.352.3307 F: 212.352.3308 mdsa.com
MDSZERBATY ASSOCIATES ARCHITECTURE
307 7th AVENUE 15th FLOOR
NEW YORK, NY 10001
TEL: 212.352.3307




IAQ SYSTEMS INC., CONSULTING ENGINEERS
355 8th AVENUE, SUITE 1502
NEW YORK, NY 10018
TEL: 212.680.8345



VDA
145 WEST 30TH STREET, 4TH FLOOR
NEW YORK, NY 10001
TEL: 212.868.9090

10/03/2022 ISSUED FOR BID

Facility:
SUNY NEW PALTZ
Building Address:
1 HAWK DRIVE, NEW PALTZ, NY 12561
Building:
SOJOURNER TRUTH LIBRARY,
LECTURE CENTER,
COYKENDALL SCIENCE BUILDING,
SMILEY ARTS BUILDING,
HAGGERTY ADMINISTRATION BUILDING,
STUDENT UNION
County of:
ULSTER Project No.:
081058-00

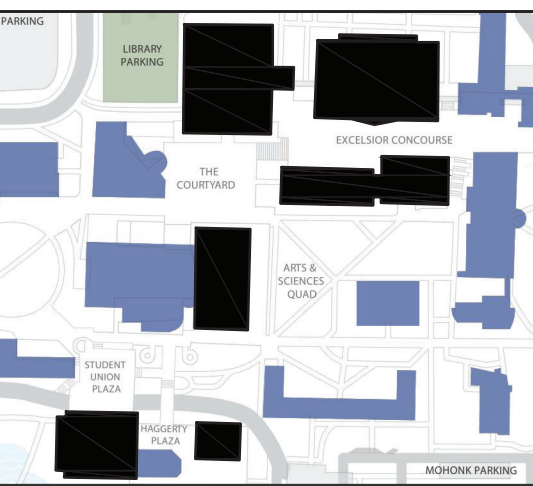

Contract Title:
UPGRADE ELEVATORS CAMPUS WIDE -
SOJOURNER TRUTH LIBRARY, LECTURE
CENTER, COYKENDALL SCIENCE
BUILDING, SMILEY ARTS BUILDING,
HAGGERTY ADMINISTRATION BUILDING,
AND STUDENT UNION


Project No.: 081058-00

Drawing Title:
HVAC- HAGGERTY ADMINISTRATION
BUILDING PENTHOUSE REMOVAL PART
PLAN




Drawn By: S. WONG / P. MAN
Checked By: SAI BARADE P.E.
Date: SEPTEMBER 15, 2022
Scale: AS NOTED

Drawing No.:
HAB-M061.00
Sheet 69 of 159

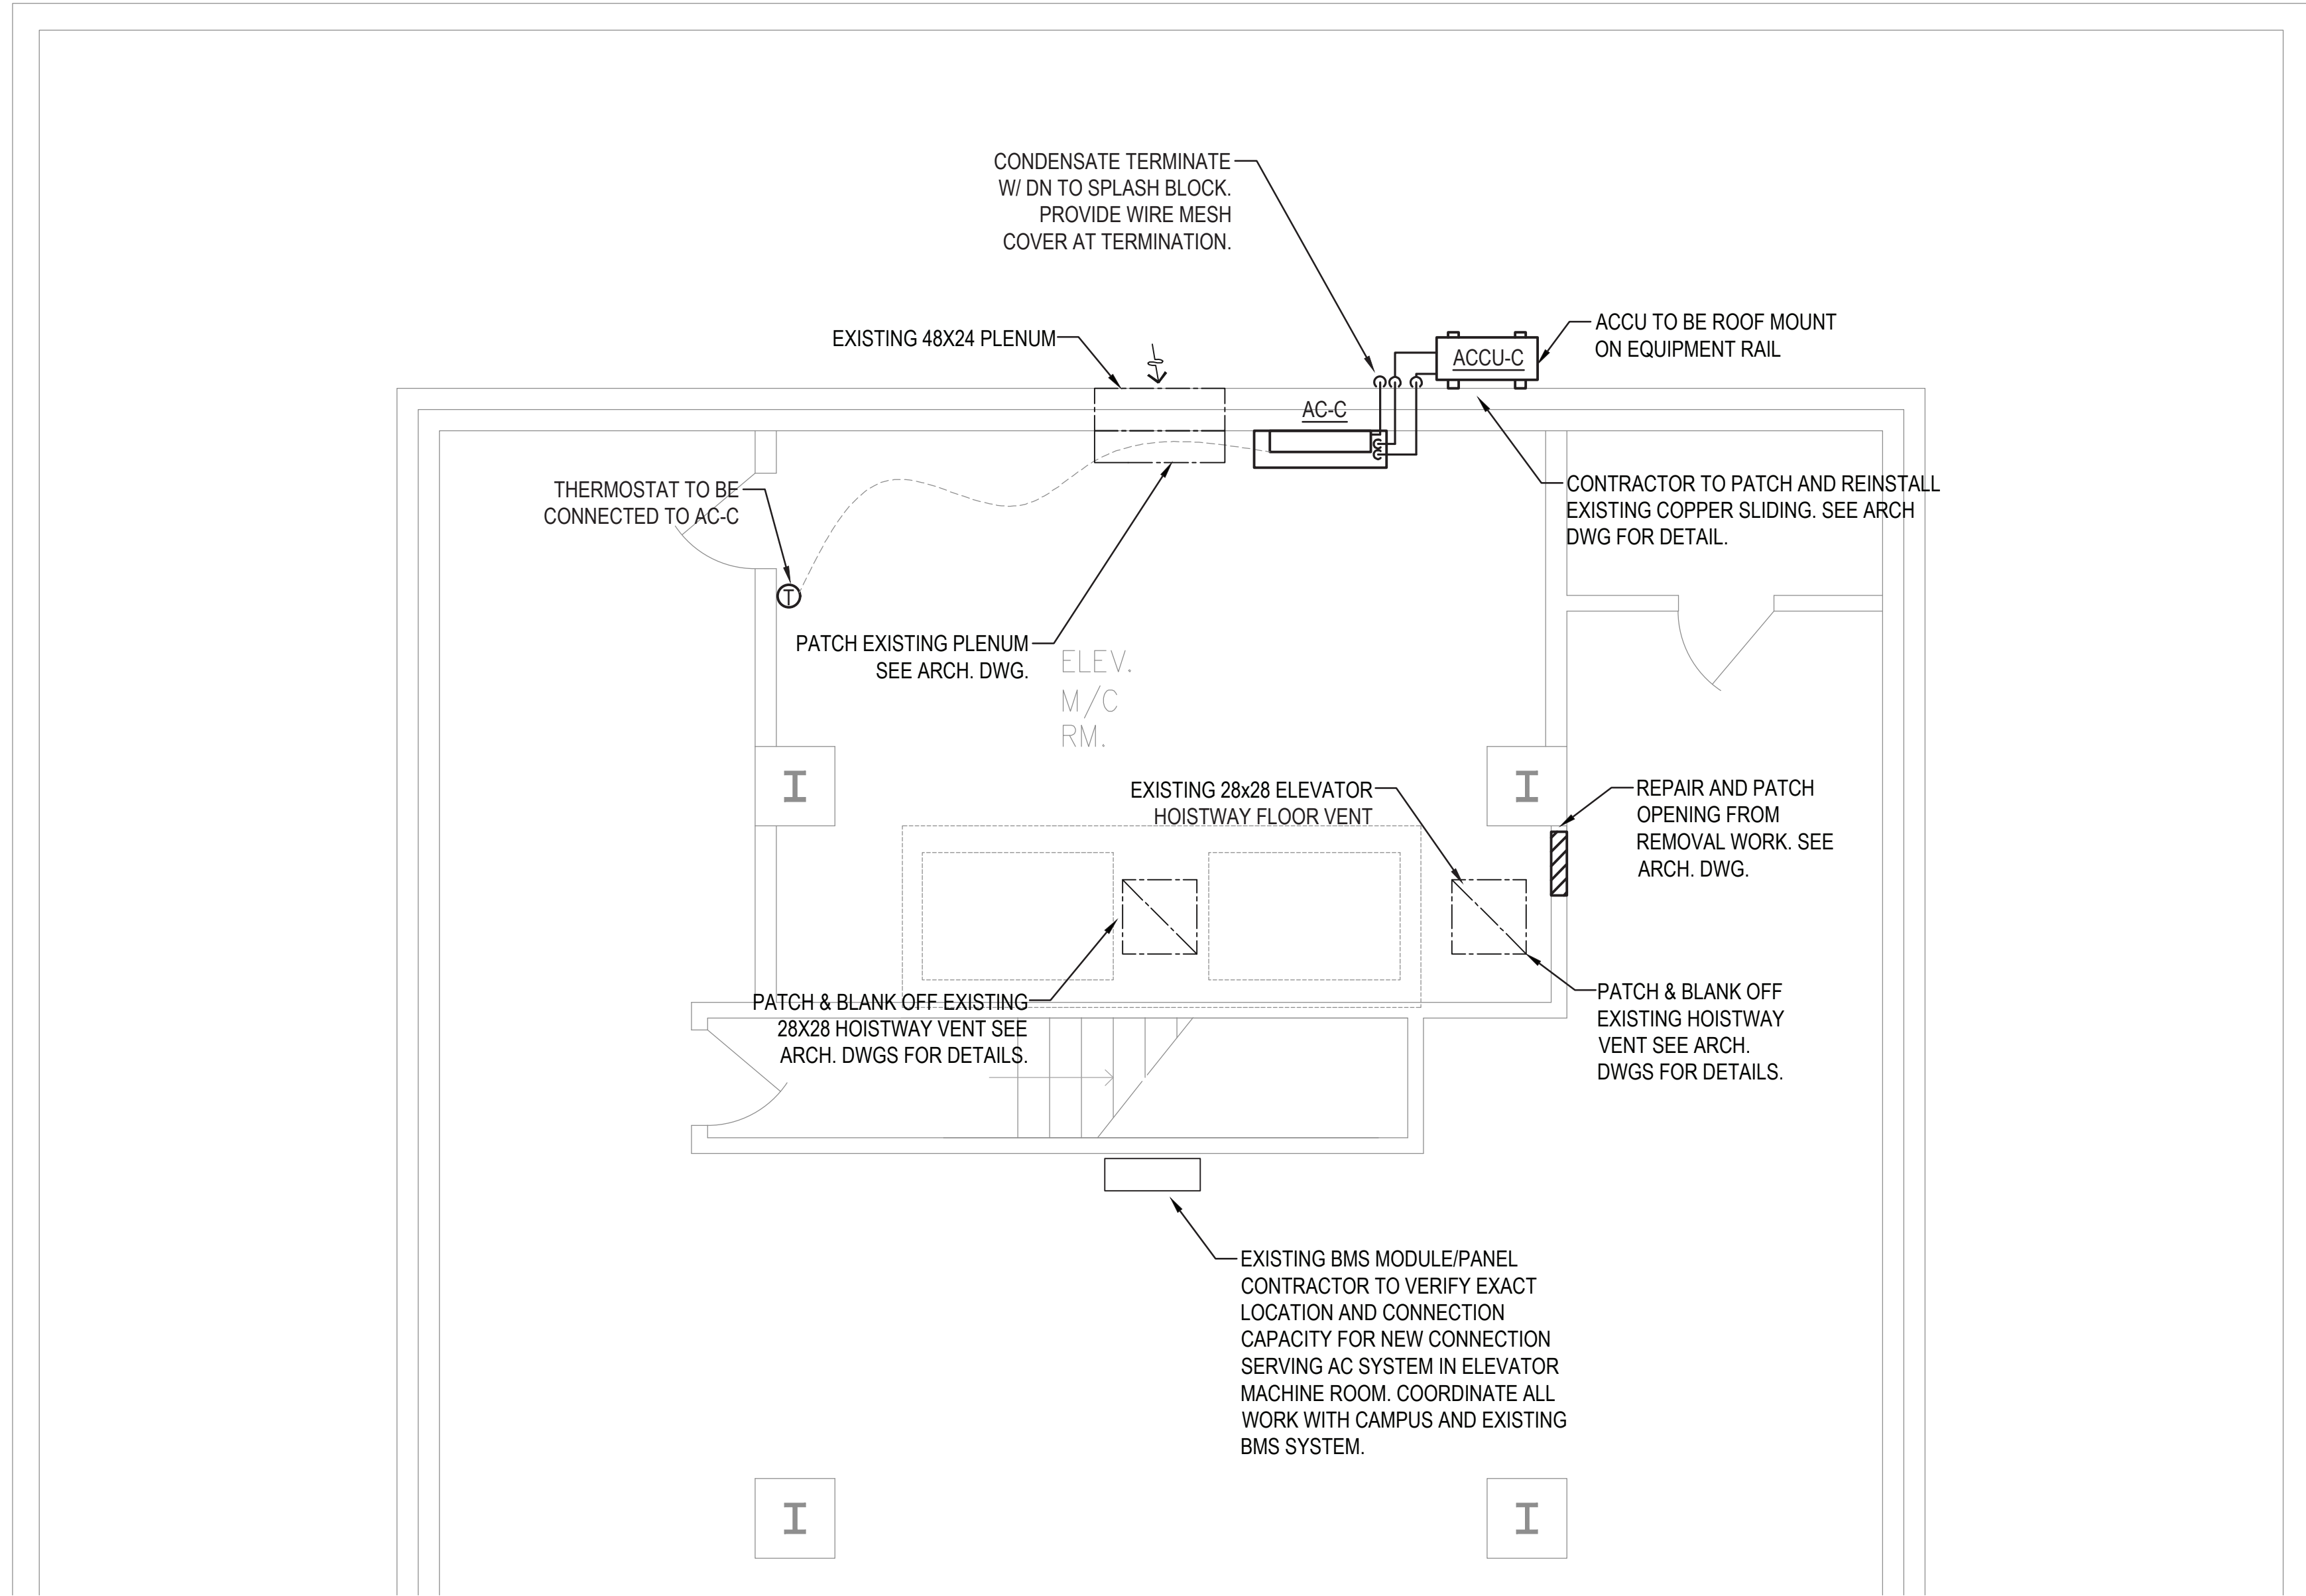

2 HVAC - HAGGERTY ADMINISTRATION BUILDING PENTHOUSE PART PLAN
SCALE: 1/4"=1'-0"

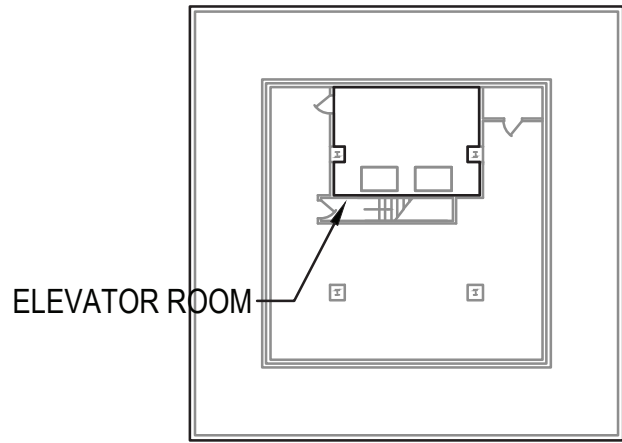

1 HAGGERTY ADMINISTRATION BUILDING PENTHOUSE
ELEVATOR ROOM LOCATION PLAN
SCALE: 1/32"=1'-0"



CONSULTANTS:



MDSZERBATY ASSOCIATES ARCHITECTURE LLC
307 Seventh Avenue New York NY 10001 P 212.352.3307 F 212.352.3308 mdsny.com
MDSZERBATY ASSOCIATES ARCHITECTURE
307 7th AVENUE 15th FLOOR
NEW YORK, NY 10001
TEL: 212.352.3307



IAQ SYSTEMS INC., CONSULTING
ENGINEERS
355 8th AVENUE, SUITE 1502
NEW YORK, NY 10018
TEL: 212.680.8345



VDA
145 WEST 30TH STREET, 4TH FLOOR
NEW YORK, NY 10001
TEL: 212.868.9090

10/03/2022 ISSUED FOR BID

Facility:

SUNY NEW PALTZ

Building Address:

1 HAWK DRIVE, NEW PALTZ, NY 12561

Building:

SOJOURNER TRUTH LIBRARY,

LECTURE CENTER,

COYKENDALL SCIENCE BUILDING,

SMILEY ARTS BUILDING,

HAGGERTY ADMINISTRATION BUILDING,


STUDENT UNION

County of:

ULSTER

Project No.:

081058-00

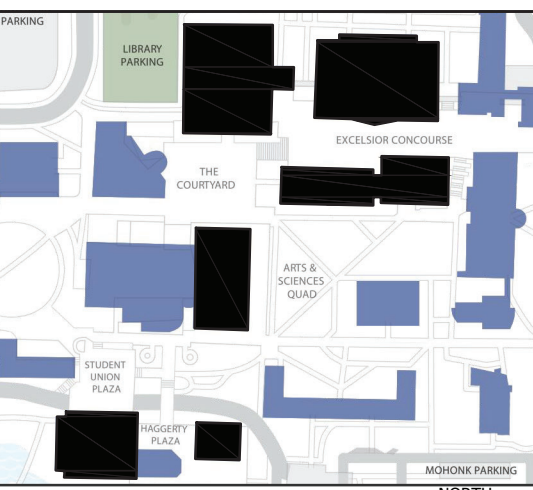

Contract Title:


UPGRADE ELEVATORS CAMPUS WIDE -
SOJOURNER TRUTH LIBRARY, LECTURE
CENTER, COYKENDALL SCIENCE
BUILDING, SMILEY ARTS BUILDING,
HAGGERTY ADMINISTRATION BUILDING,
AND STUDENT UNION

Project No.: 081058-00

Drawing Title:

HVAC- HAGGERTY ADMINISTRATION
BUILDING PENTHOUSE CONSTRUCTION
PART PLAN

Seal & Signature:

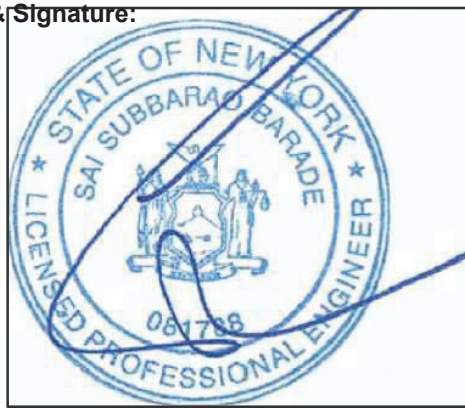

Drawn By: S. WONG / P. MAN

Checked By: SAI BARADE P.E.

Date: SEPTEMBER 15, 2022

Scale: AS NOTED

Drawing No.:

HAB-M101.00

Sheet 70 of 159