


1 PLUMBING - HAGGERTY ADMINISTRATION BUILDING BASEMENT PART PLAN  
SCALE: 1/4"=1'-0"



2 PLUMBING - HAGGERTY ADMINISTRATION BUILDING BASEMENT PART PLAN  
SCALE: 1/4"=1'-0"

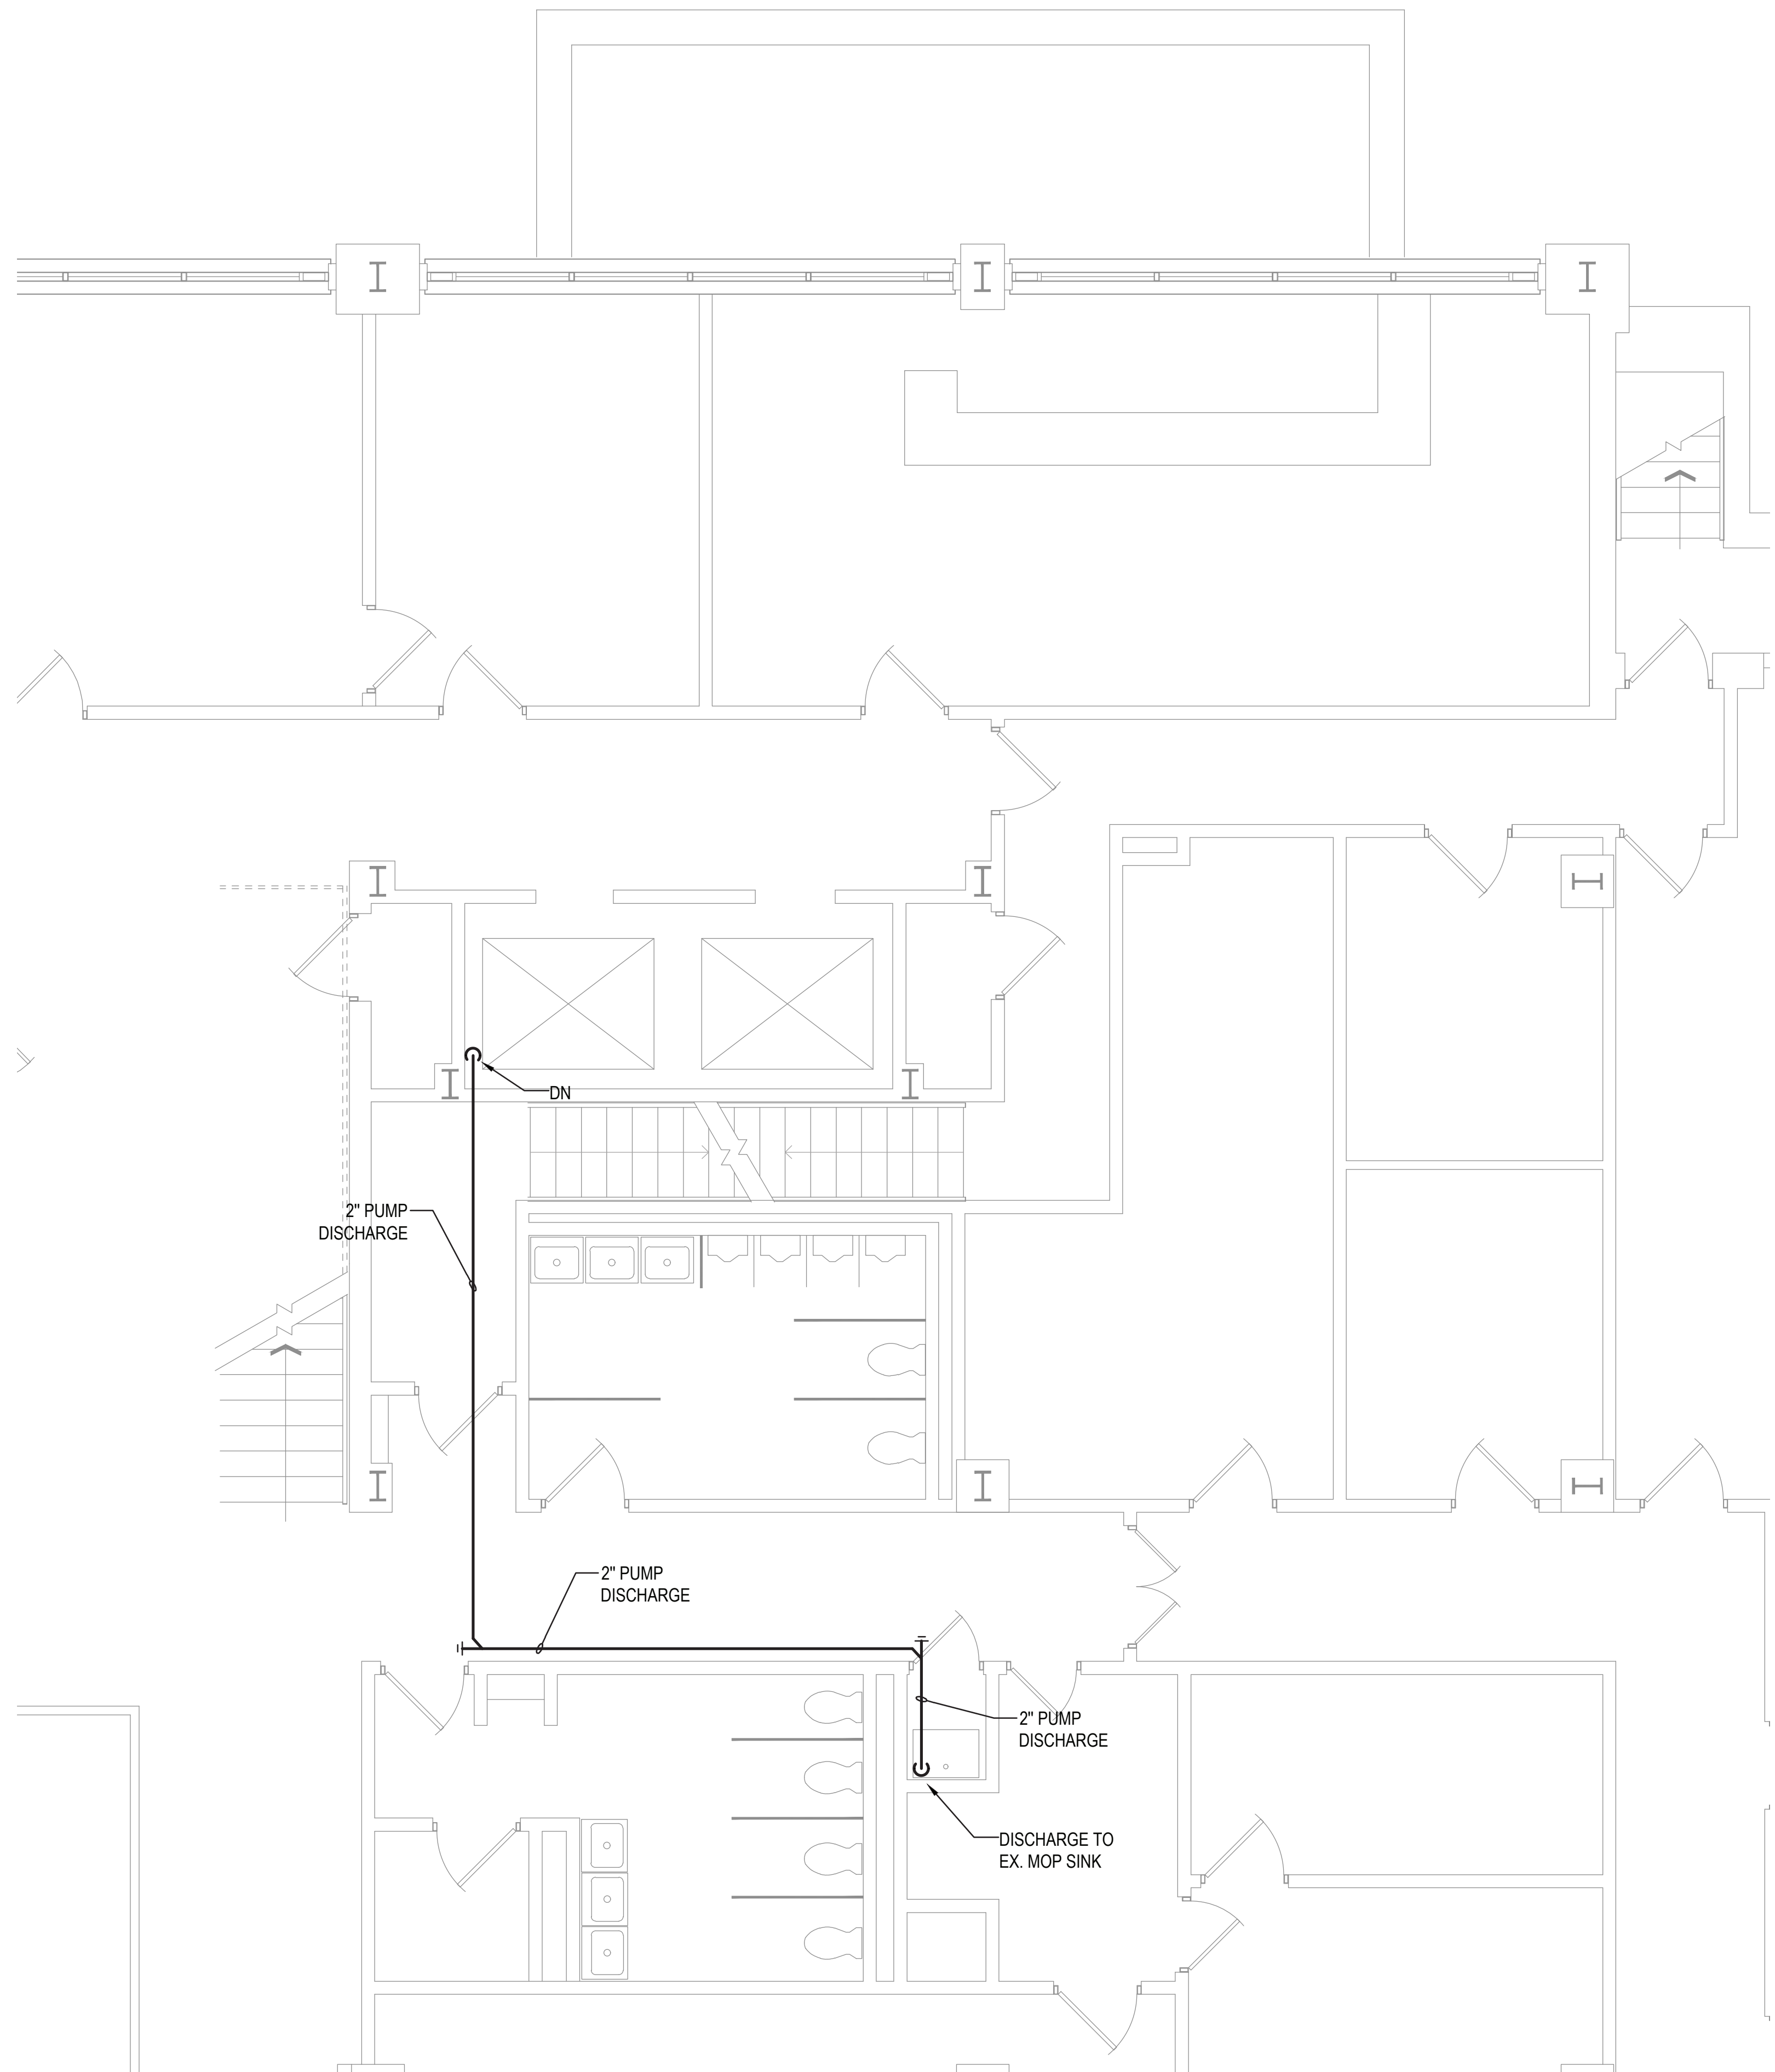

CONSULTANTS:



MDSzerbatty Associates Architecture LLC  
307 Seventh Avenue New York, NY 10001 P: 212.352.3307 F: 212.352.3308 mdsny.com

MDSZERBATTY ASSOCIATES ARCHITECTURE  
307 7th AVENUE 15th FLOOR  
NEW YORK, NY 10001  
TEL: 212.352.3307



IAQ SYSTEMS INC., CONSULTING  
ENGINEERS  
355 8th AVENUE, SUITE 1502  
NEW YORK, NY 10018  
TEL: 212.680.8345



VDA  
145 WEST 30TH STREET, 4TH FLOOR  
NEW YORK, NY 10001  
TEL: 212.868.9090

10/03/2022 ISSUED FOR BID

Facility:

SUNY NEW PALTZ

Building Address:

1 HAWK DRIVE, NEW PALTZ, NY 12561

Building:


SOJOURNER TRUTH LIBRARY,  
LECTURE CENTER,  
COYKENDALL SCIENCE BUILDING,  
SMILEY ARTS BUILDING,  
HAGGERTY ADMINISTRATION BUILDING,  
STUDENT UNION

County of:

ULSTER

Project No.:

081058-00

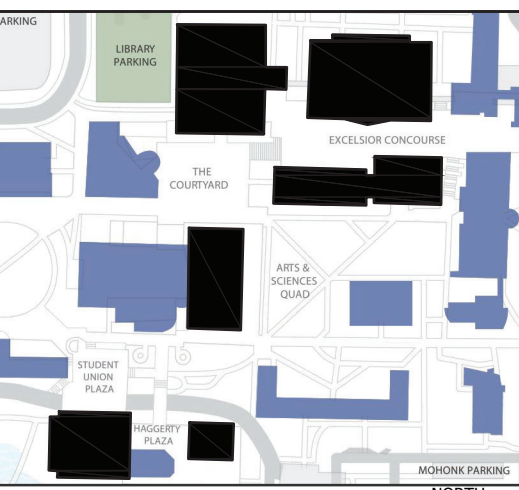

Key/Location Plan

Contract Title:  
UPGRADE ELEVATORS CAMPUS WIDE -  
SOJOURNER TRUTH LIBRARY, LECTURE  
CENTER, COYKENDALL SCIENCE  
BUILDING, SMILEY ARTS BUILDING,  
HAGGERTY ADMINISTRATION BUILDING,  
AND STUDENT UNION

Project No.: 081058-00

Drawing Title:  
PLUMBING- HAGGERTY  
ADMINISTRATION BUILDING BASEMENT  
CONSTRUCTION PART PLAN

Seal & Signature:



Drawn By:

-

Checked By:

SAI BARADE P.E.

Date:

SEPTEMBER 15, 2022

Scale:

AS NOTED

Drawing No.:

HAB-P101.00

Sheet 68 of 159