


2 HVAC - SMILEY ART BUILDING THIRD FLOOR PART PLAN
SCALE: 1/4"=1'-0"

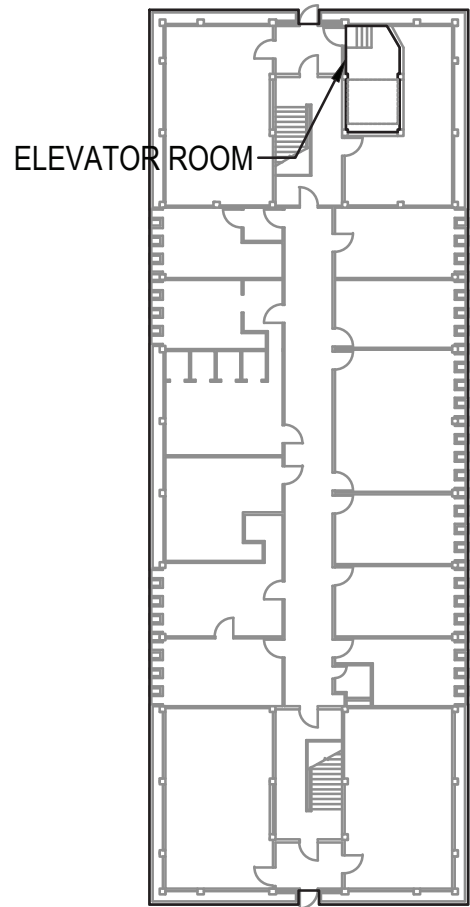

1 SMILEY ART BUILDING THIRD FLOOR LOCATION PLAN
SCALE: 1/32"=1'-0"



CONSULTANTS:



MDSzerbatty Associates Architecture LLC
307 Seventh Avenue New York NY 10001 P 212.352.3307 F 212.352.3308 mdsas.com



IAQ SYSTEMS INC., CONSULTING ENGINEERS
355 8th AVENUE, SUITE 1502 NEW YORK, NY 10018 TEL: 212.680.8345



VDA
145 WEST 30TH STREET, 4TH FLOOR NEW YORK, NY 10001 TEL: 212.868.9090

10/03/2022 ISSUED FOR BID

Facility:

SUNY NEW PALTZ

Building Address:

1 HAWK DRIVE, NEW PALTZ, NY 12561

Building:


SOJOURNER TRUTH LIBRARY, LECTURE CENTER, COYKENDALL SCIENCE BUILDING, SMILEY ARTS BUILDING, HAGGERTY ADMINISTRATION BUILDING, STUDENT UNION

County of:

ULSTER

Project No.:

081058-00

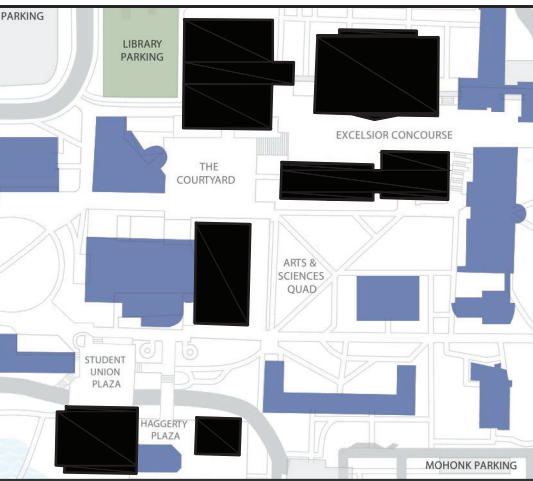

Contract Title:
UPGRADE ELEVATORS CAMPUS WIDE - SOJOURNER TRUTH LIBRARY, LECTURE CENTER, COYKENDALL SCIENCE BUILDING, SMILEY ARTS BUILDING, HAGGERTY ADMINISTRATION BUILDING, AND STUDENT UNION

Project No.: 081058-00

Drawing Title:
HVAC- SMILEY ART BUILDING THIRD FLOOR REMOVAL PART PLAN

Seal & Signature:



Drawn By: S. WONG / P. MAN

Checked By: SAI BARADE P.E.



Date: SEPTEMBER 15, 2022

Scale: AS NOTED

Drawing No.:

SAB-M061.00

Sheet 50 of 159

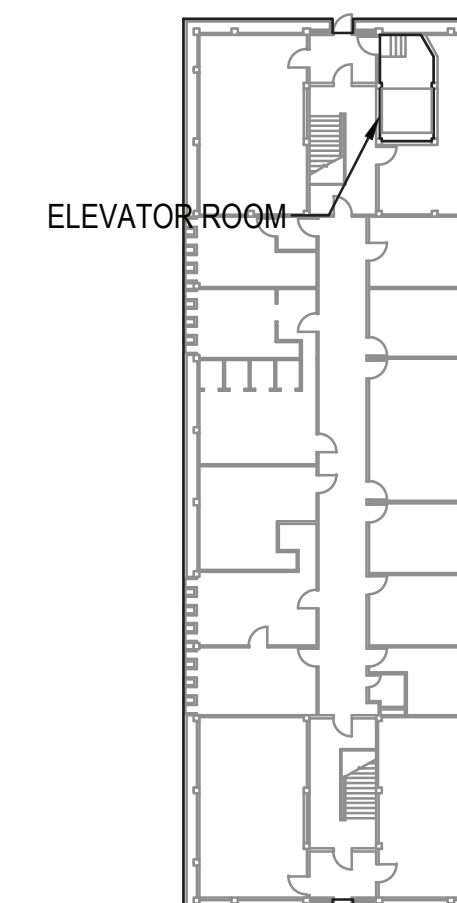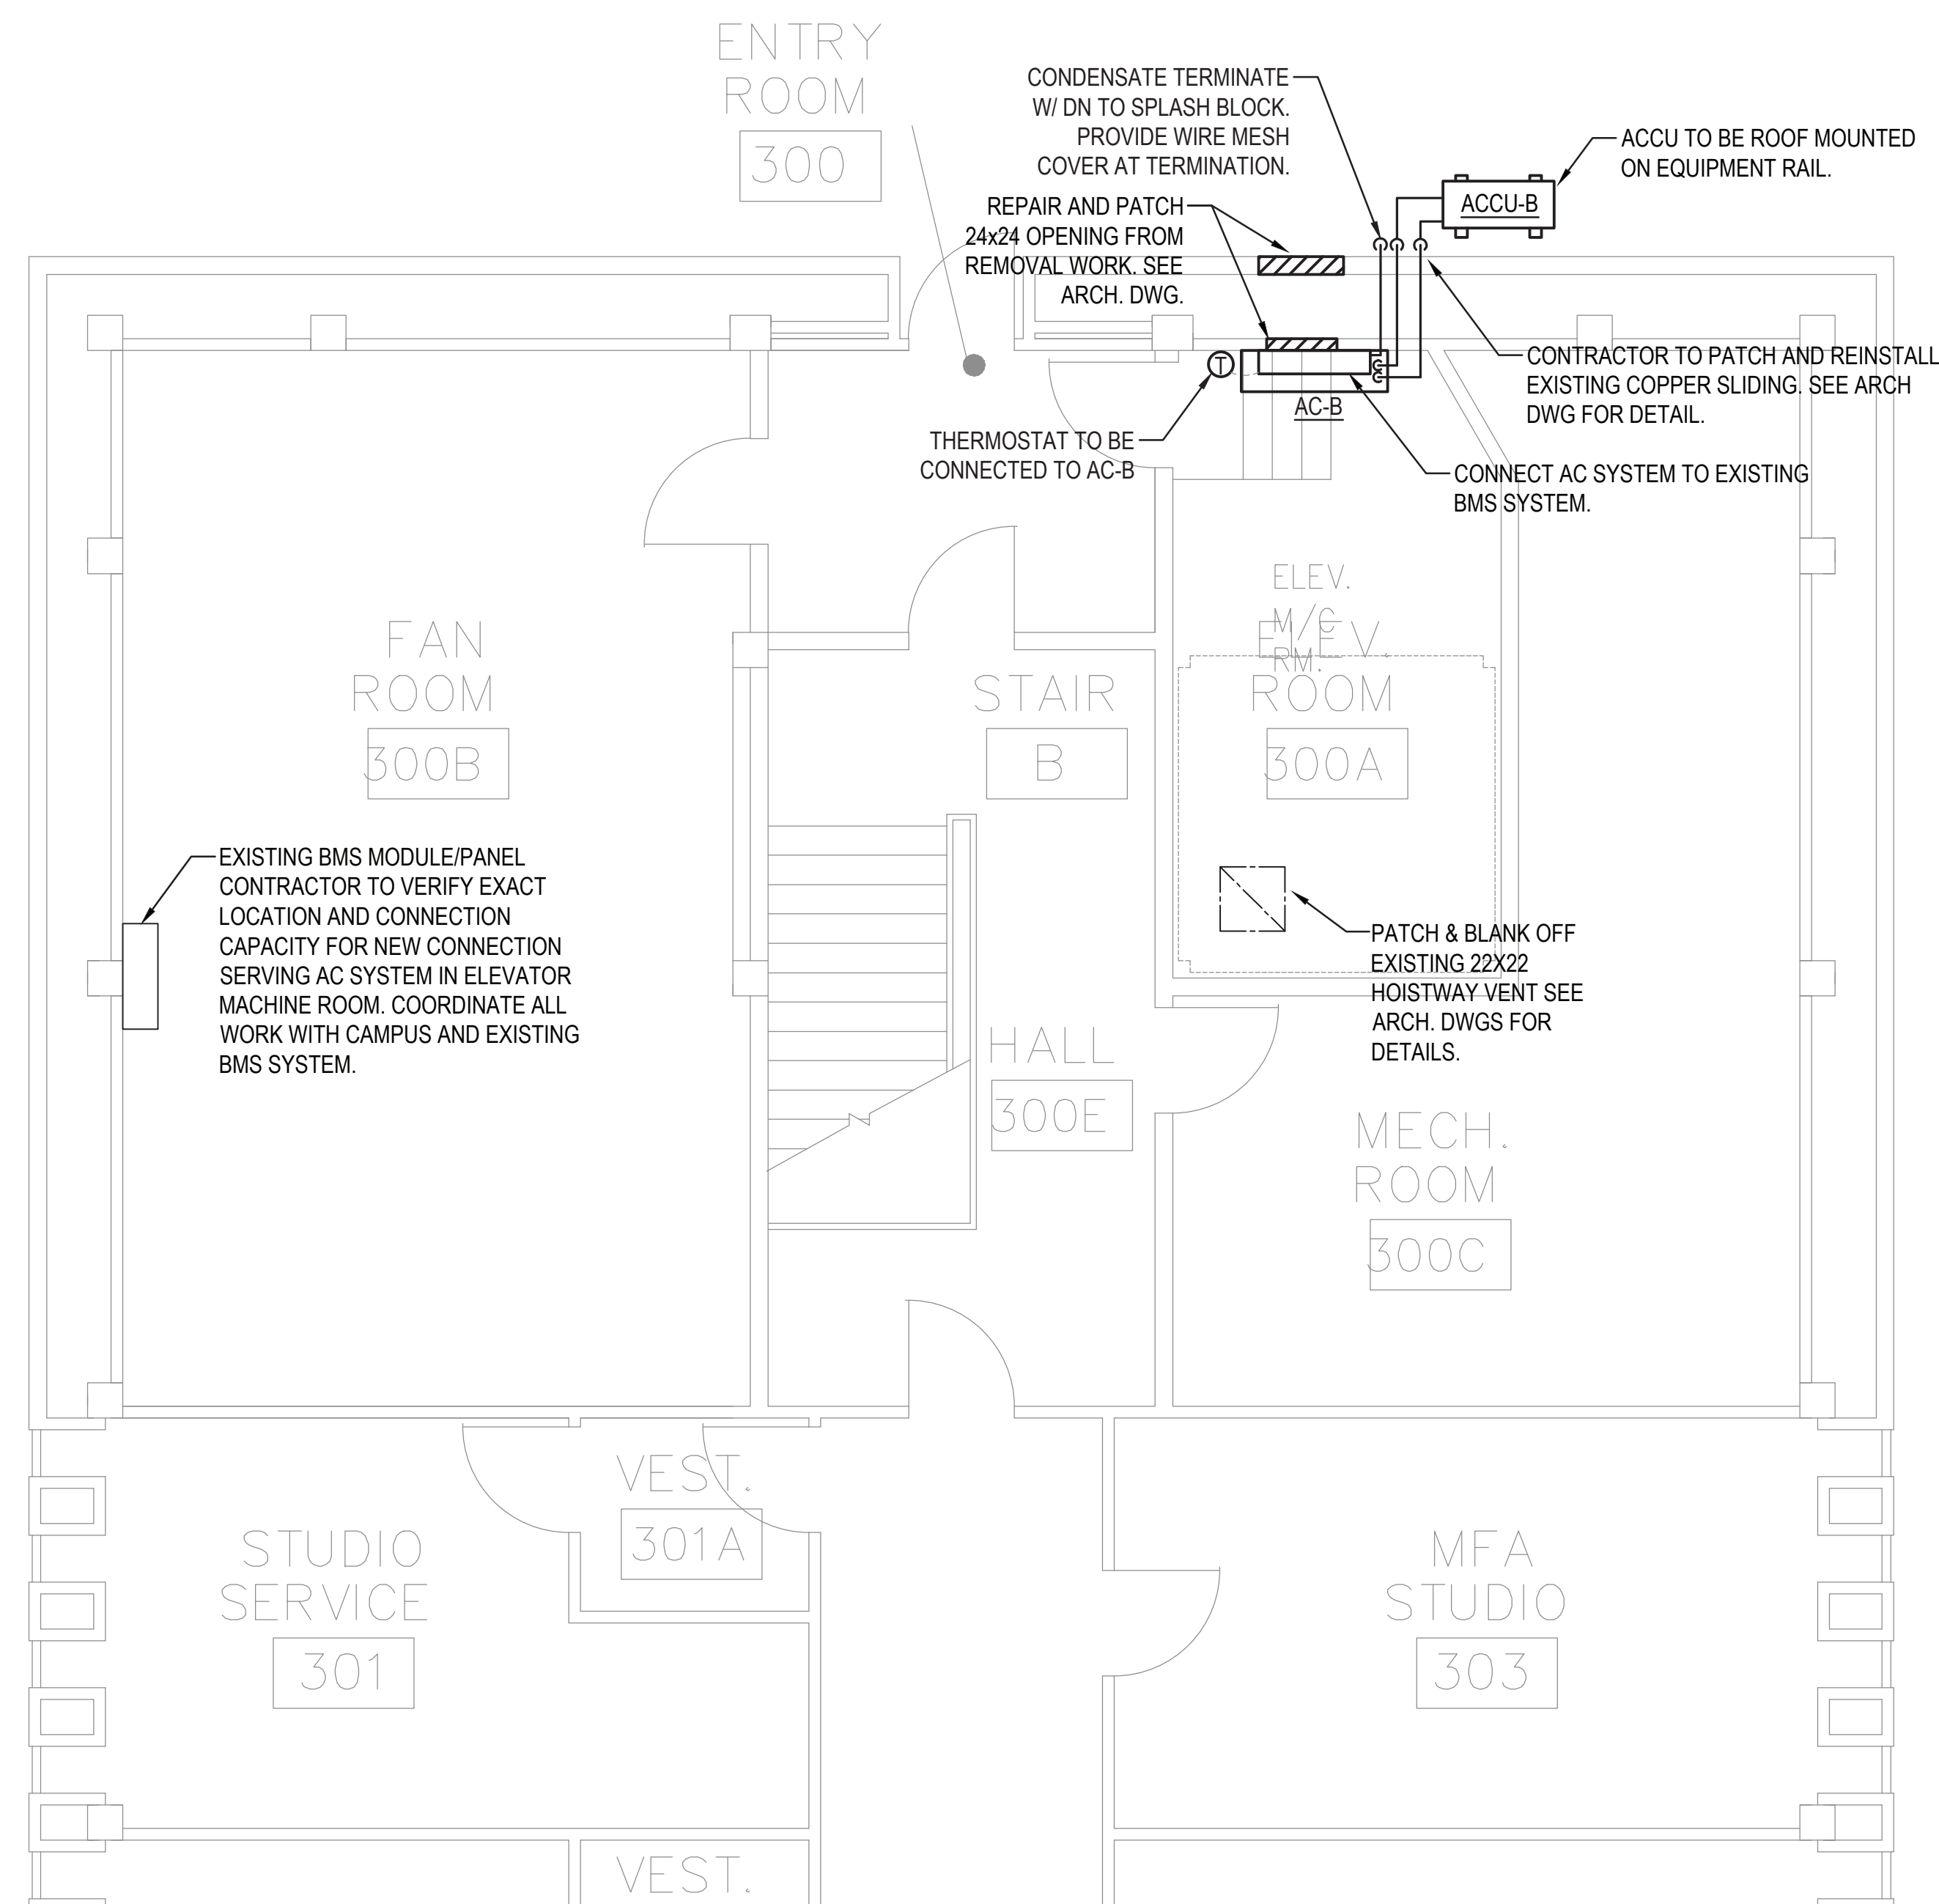

CONSULTANTS



MDSzerbaty Associates Architecture LLC
307 Seventh Avenue New York NY 10001 P 212 352 3307 F 212 352 9208 mdsny.com

MDSZERBATY ASSOCIATES ARCHITECTURE
307 7th AVENUE 15th FLOOR
NEW YORK, NY 10001
TEL: 212.352.3307



IAQ SYSTEMS INC, CONSULTING
ENGINEERS
555 8th AVENUE, SUITE 1502
NEW YORK, NY 10018
TEL: 212.680.8945



VDA
145 WEST 30TH STREET, 4TH FLOOR
NEW YORK, NY 10001
TEL: 212.868.9090

10/03/2022	ISSUED FOR BID
------------	----------------

Facility:

SUNY NEW PALTZ

Building Address:

1 HAWK DRIVE, NEW PALTZ, NY 12561

Building:


SOJOURNER TRUTH LIBRARY,
LECTURE CENTER,
COYKENDALL SCIENCE BUILDING,
SMILEY ARTS BUILDING,
HAGGERTY ADMINISTRATION BUILDING
STUDENT UNION

County of:

ULSTER

Project No.:

081058-00

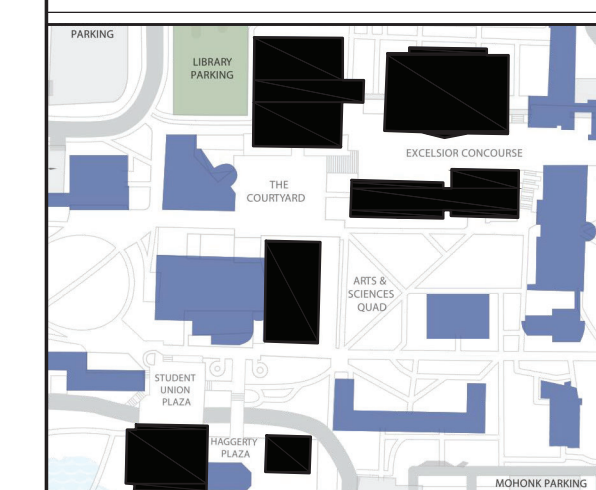


Contract Title:
UPGRADE ELEVATORS CAMPUS WIDE -
SOJOURNER TRUTH LIBRARY, LECTURE
CENTER, COYKENDALL SCIENCE
BUILDING, SMILEY ARTS BUILDING,
HAGGERTY ADMINISTRATION BUILDING,
AND STUDENT UNION

Project No.:	081058-00
--------------	-----------

Drawing Title:
HVAC- SMILEY ART BUILDING
THIRD FLOOR CONSTRUCTION
PART PLAN

Seal & Signature

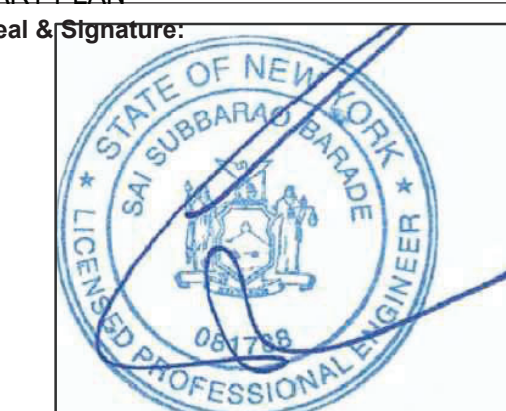

Drawn By:	S. WONG / P. MAN
-----------	------------------

Drawn By:	S. WONG / F. MA
Checked By:	SAI BARADE P.E.

Checked By:	GAI BAIKADIT.E.
Date:	SEPTEMBER 15, 2022

Date:	SEPTEMBER 1998
Scale:	AS NOTED

Scale:
Drawing No. :

Drawing No.:
SAB-M101.00

Sheet 51 of 159