


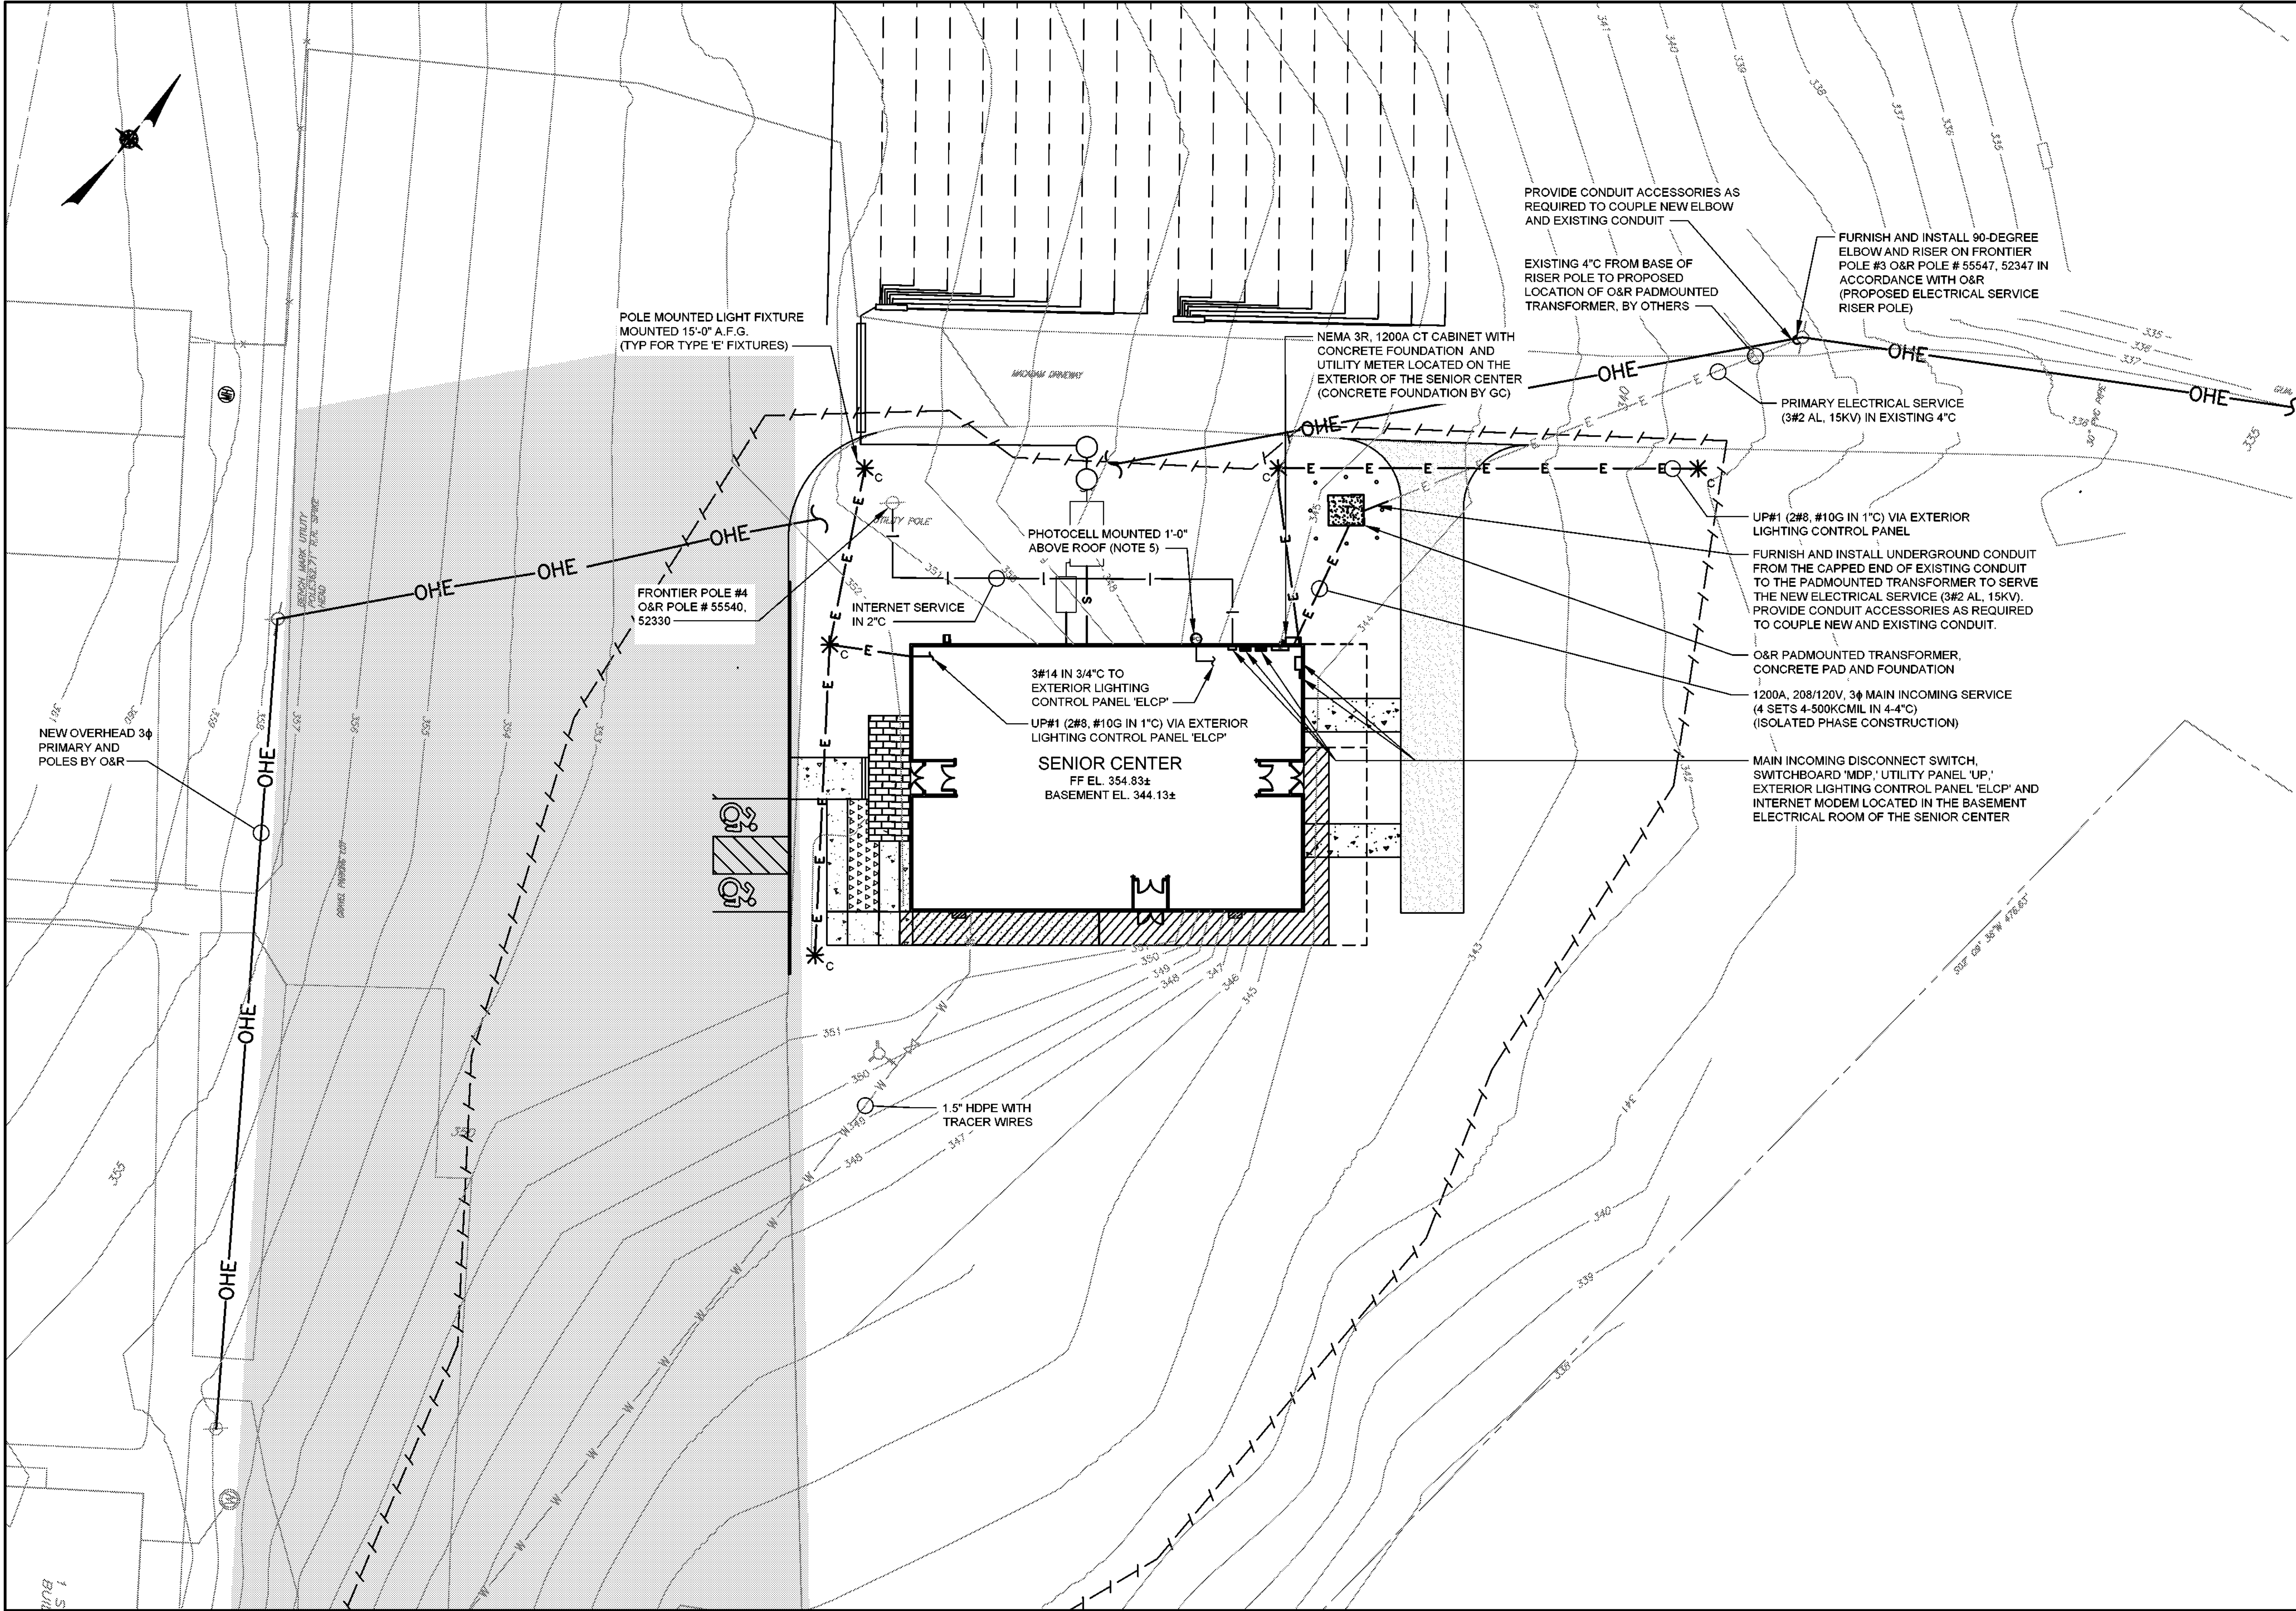

- NOTES:**
- REFER TO DRAWING G1 FOR SYMBOLS AND ABBREVIATIONS.
 - REFER TO DRAWING E6 FOR TYPICAL UNDERGROUND CONDUIT TRENCH DETAIL.
 - ELECTRICAL CONTRACTOR SHALL COORDINATE ROUTING AND DEPTH OF UNDERGROUND CONDUIT WITH EXISTING AND NEW UTILITIES IN THE FIELD.
 - ALL UTILITIES ARE SHOWN FOR GENERAL REFERENCE ONLY. THE ELECTRICAL CONTRACTOR SHALL RETAIN THE SERVICES OF A PRIVATE MARKOUT AGENCY TO LOCATE ALL UTILITIES IN THE FIELD AND TAKE ALL NECESSARY PRECAUTIONS TO AVOID AND PROTECT EACH UTILITY.
 - PHOTOCELL SHALL BE SWMVEL TYPE WITH LEXAN HOUSING, ON AT 1 TO 5 FC, OFF AT 3 TO 15 FC, 180VA BALLAST RATING. PHOTOCELL SHALL BE TORK 2001 OR APPROVED EQUAL.
 - CIRCUIT NUMBERS CORRESPOND TO RESPECTIVE CIRCUIT BREAKER IN PANELS AS INDICATED BELOW:

UP#2 - DENOTES CIRCUIT 2 IN NEW 208/120V 3 ϕ UTILITY PANEL 'UP'

- O&R COORDINATION NOTES:**
- REFER TO APPENDIX III OF THE CONTRACT SPECIFICATIONS FOR ADDITIONAL INFORMATION RELATED TO O&R REQUIREMENTS.
 - ELECTRICAL CONTRACTOR SHALL COORDINATE LOCATION OF O&R PADMOUNTED TRANSFORMER AND FUTURE AUTOMATIC TRANSFER SWITCH WITH O&R, PRIOR TO INSTALLATION.
 - ELECTRICAL CONTRACTOR SHALL REFER TO FIGURE 1 OF THE "THREE PHASE PADMOUNTED TRANSFORMER INSTALLATION" SPECIFICATION LOCATED IN APPENDIX III.B OF THE CONTRACT SPECIFICATIONS FOR PRIMARY CONDUCTOR REQUIREMENTS.
 - ELECTRICAL CONTRACTOR SHALL REFER TO FIGURE 8 OF THE "THREE PHASE PADMOUNTED TRANSFORMER INSTALLATION" SPECIFICATION LOCATED IN APPENDIX III.B OF THE CONTRACT SPECIFICATIONS FOR RESPONSIBILITY OF WORK AT THE ELECTRICAL SERVICE RISER POLE.
 - THE METER PAN SHALL BE SELECTED FROM THE O&R APPROVED EQUIPMENT LIST. COORDINATE WITH O&R.
 - THE CT CABINET CUT SHEET SHALL BE SUBMITTED TO O&R FOR THE METERING SPECIALIST TO REVIEW AND APPROVE, PRIOR TO INSTALLATION. COORDINATE WITH O&R.
 - ELECTRICAL CONTRACTOR SHALL NOT PULL IN ANY PRIMARY OR SECONDARY WIRES TO THE TRANSFORMER CONCRETE PAD PRIOR TO THE DELIVERY OF THE O&R PADMOUNTED TRANSFORMER.

	</
--	--	----