


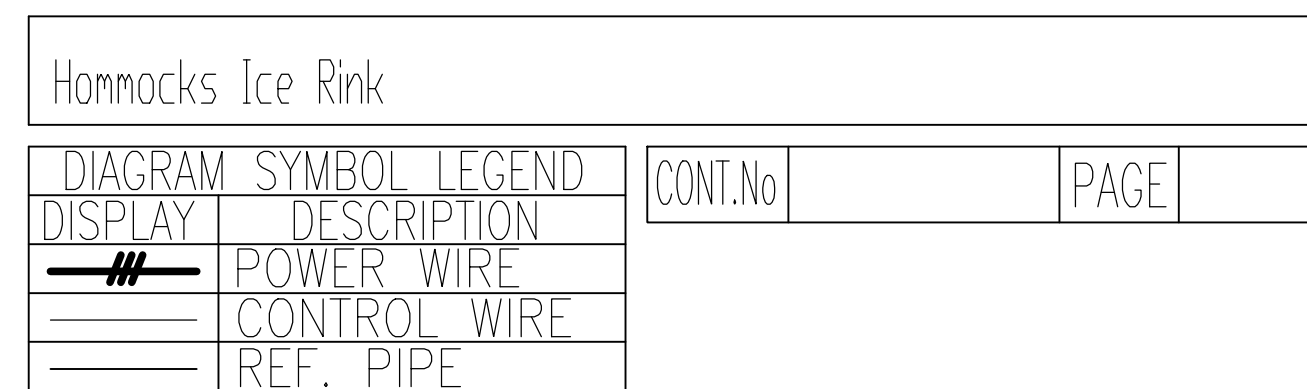


CITY MULTI
SYSTEM SCHEMATIC DWG.

This drawing is schematic in nature. Final routing of piping & wiring shall be determined by the installing contractor and/or designer of record.

Additional refrigerant charge is needed depending on the size and length of extended piping. Please refer the amount of pre-charge and the formula of calculation which is mentioned on the data book.

1.25mm²(16 AWG) : 1.25mm²(16 AWG) or more. 0.75mm²(20 AWG) : between 0.5mm²(24 AWG) and 0.75mm²(20 AWG).

PIPING AND CONTROLS		
SYMBOL	BRANCH PIPE MODEL NAME	
J1	CMY-R302S-G1	
SYMBOL	LIQUID PIPE/GAS PIPE SIZE	
P1	1/4 / 1/2	
P2	3/8 / 5/8	
P3	7/8 / 1-1/8	
SYMBOL	MODEL NUMBER	
MA	TAR-40MAU	

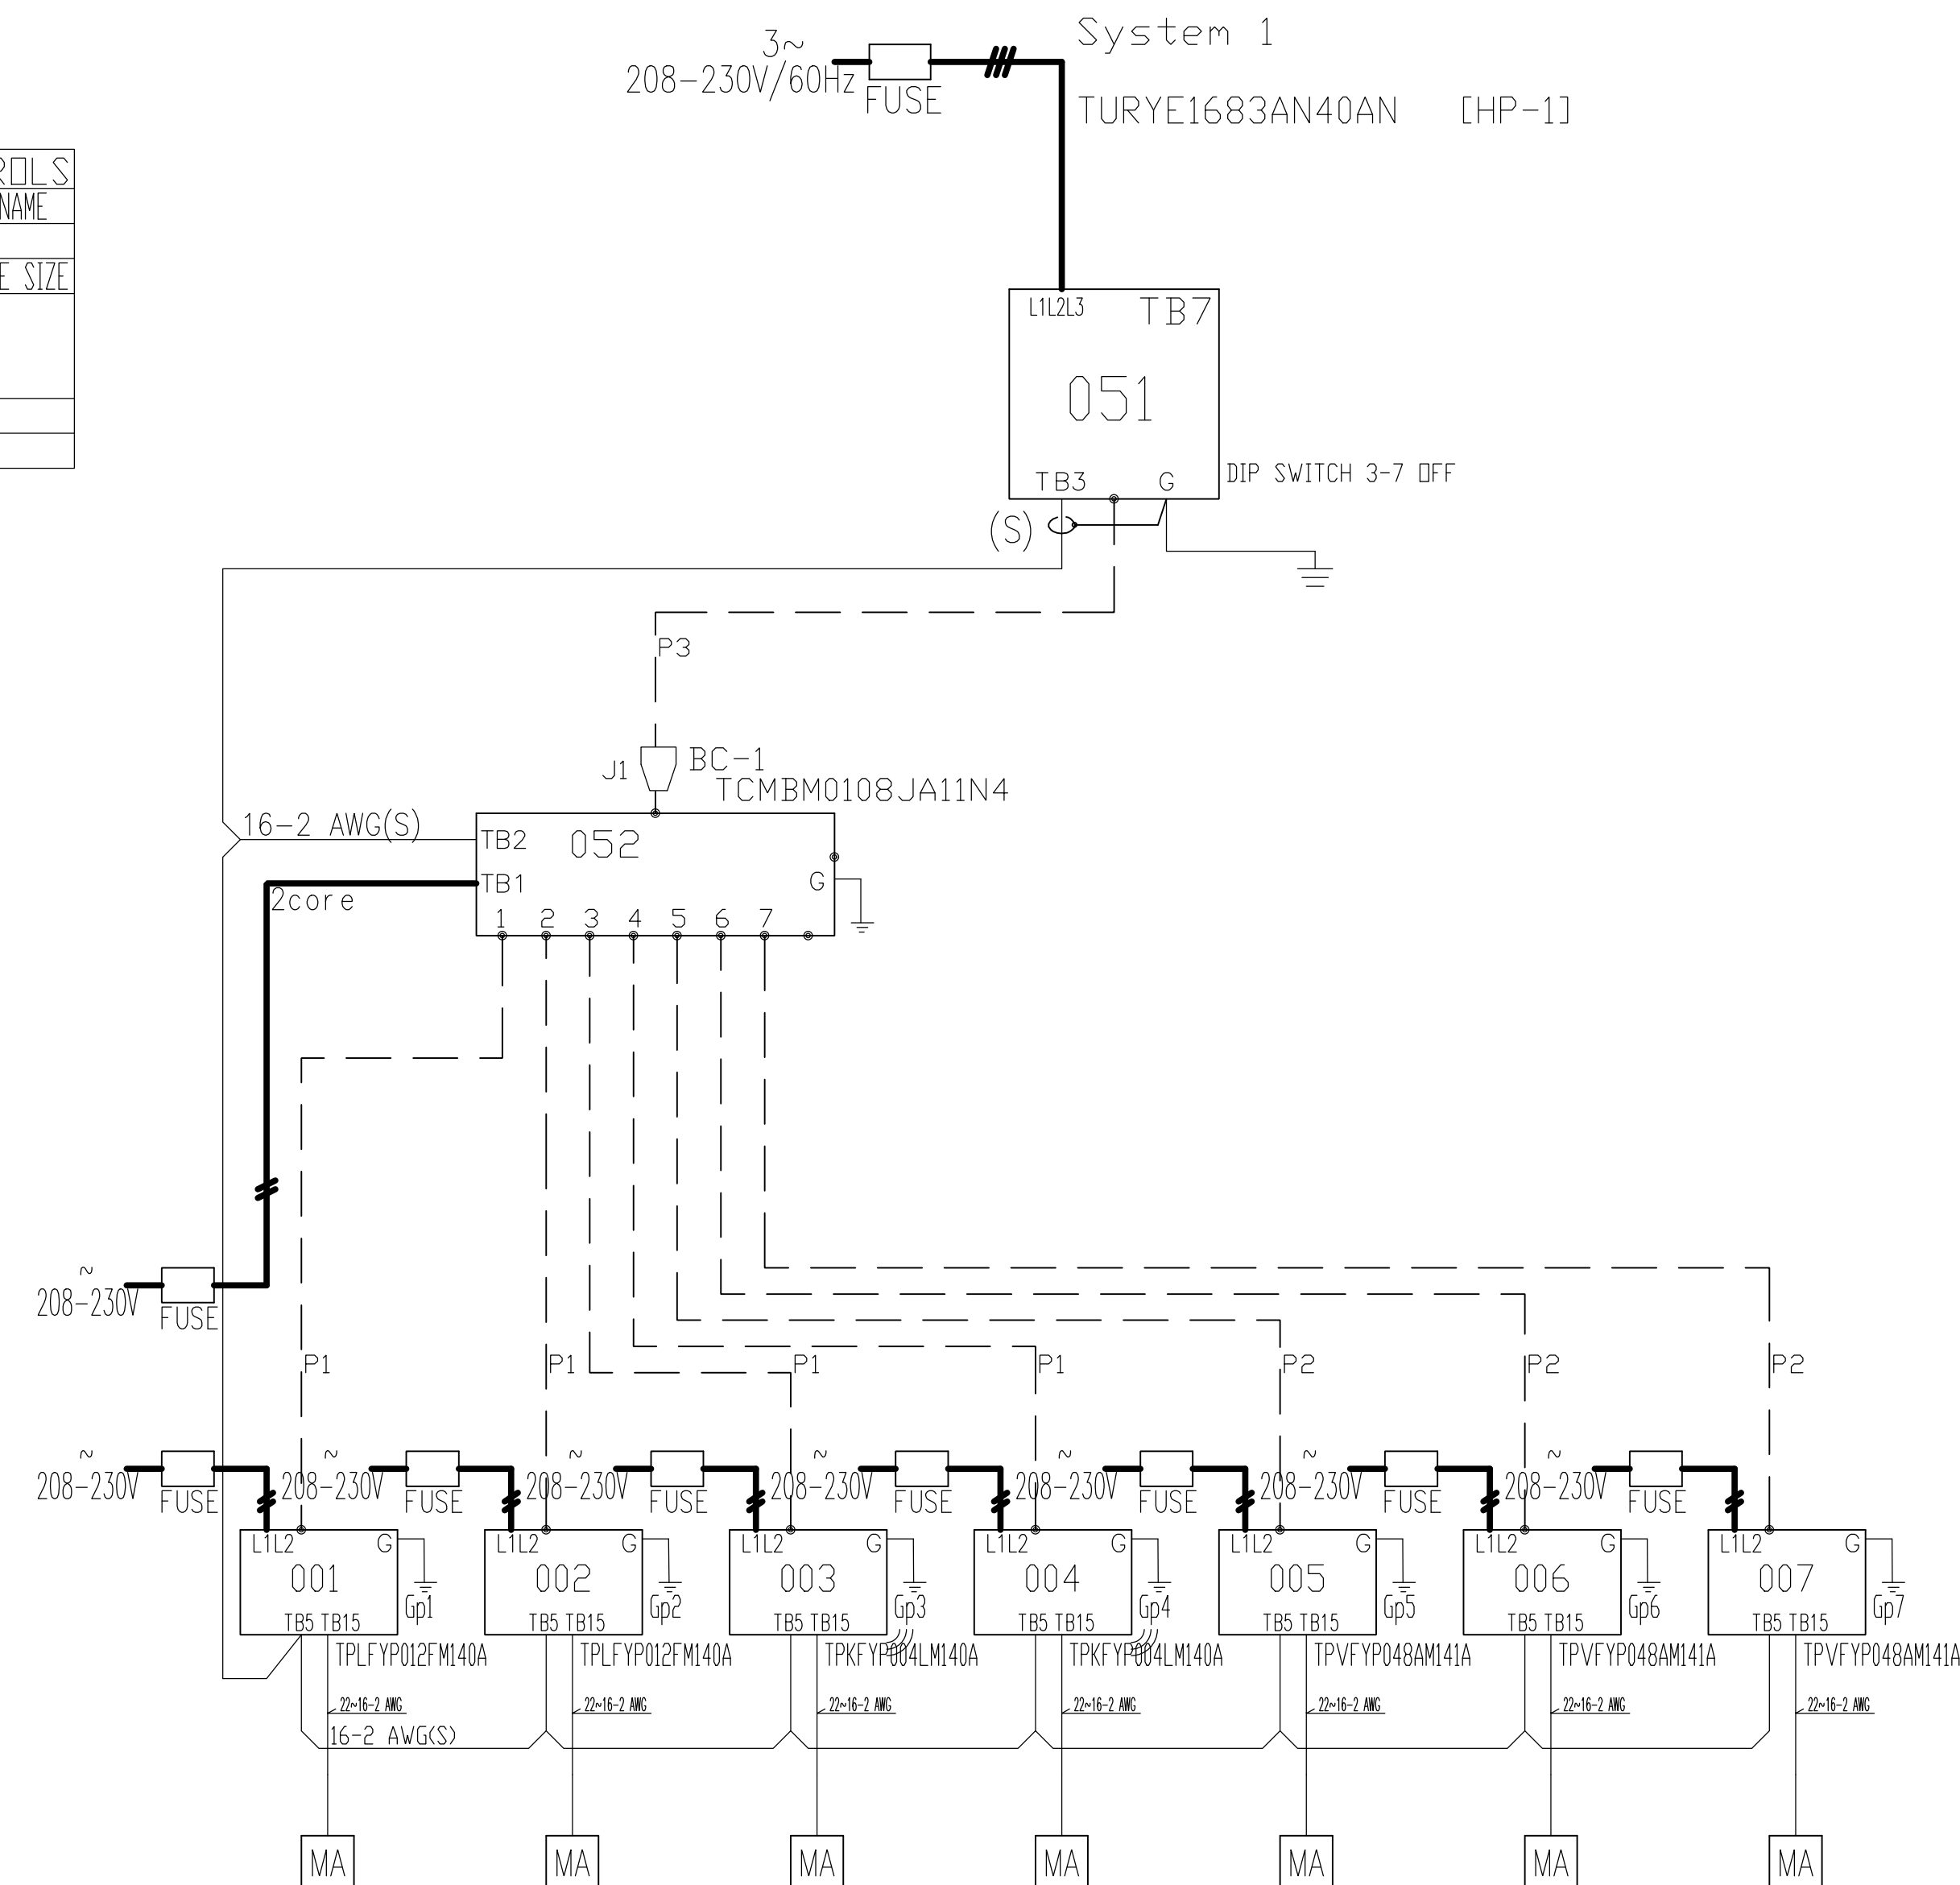

Entrance, Admin Office, Coach Office, Multipurpose Storage (1), Coach Office, Multipurpose Storage (2), Mechanical Room,
AC-1, AC-2, AC-3, AC-4, AC-5, AC-6, AC-7

Diamond System Builder
sw: 5.2.0.33
dk: 5.2.0.13
1/4/2024
12:38 PM

REMARKS
Originator: Michael Dalia
Comments: