



FILE: R:\PROJECTS\8143 - OCS ORANGEBURG CHILLER REPLACEMENT CAD\8143 - ED-10.DWG
SAVED: 12/12/2023 11:06:54 AM
PLOTTED: 12/14/2023 11:33:57 AM
USER: CHRISTOPHER STROM

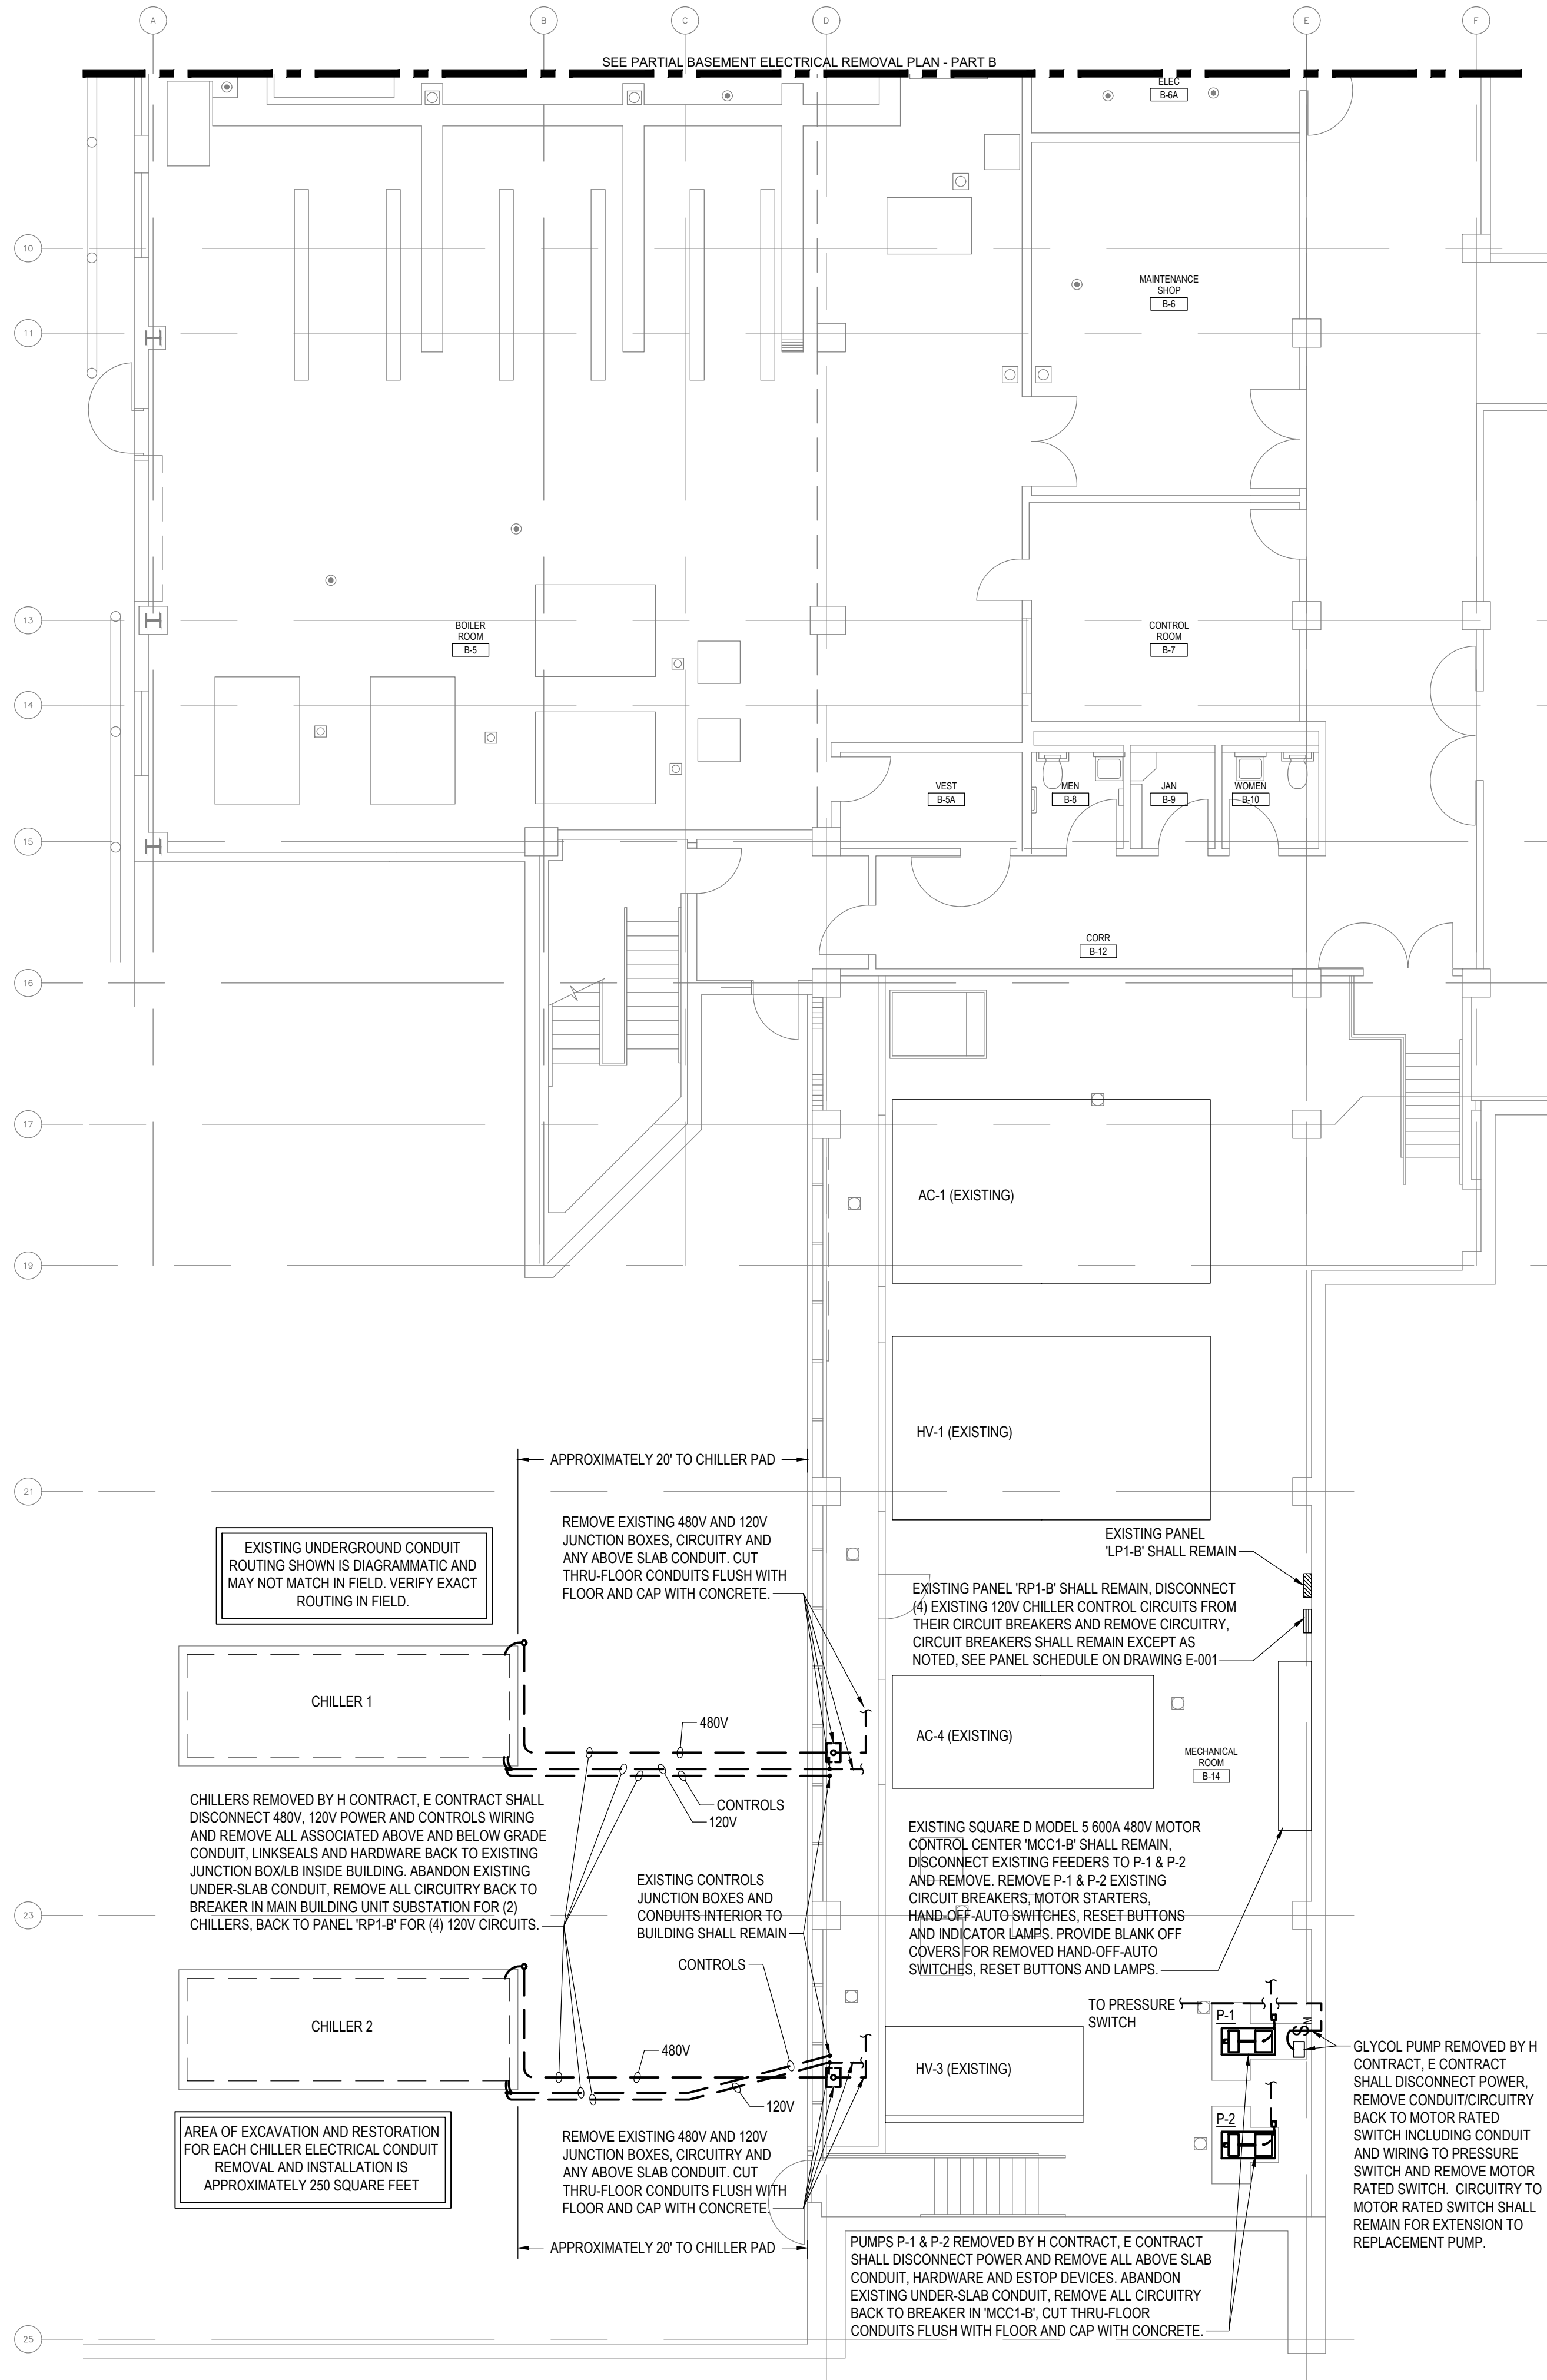


1 PARTIAL BASEMENT ELECTRICAL REMOVAL PLAN - PART A
SCALE: 1/8" = 1'-0"

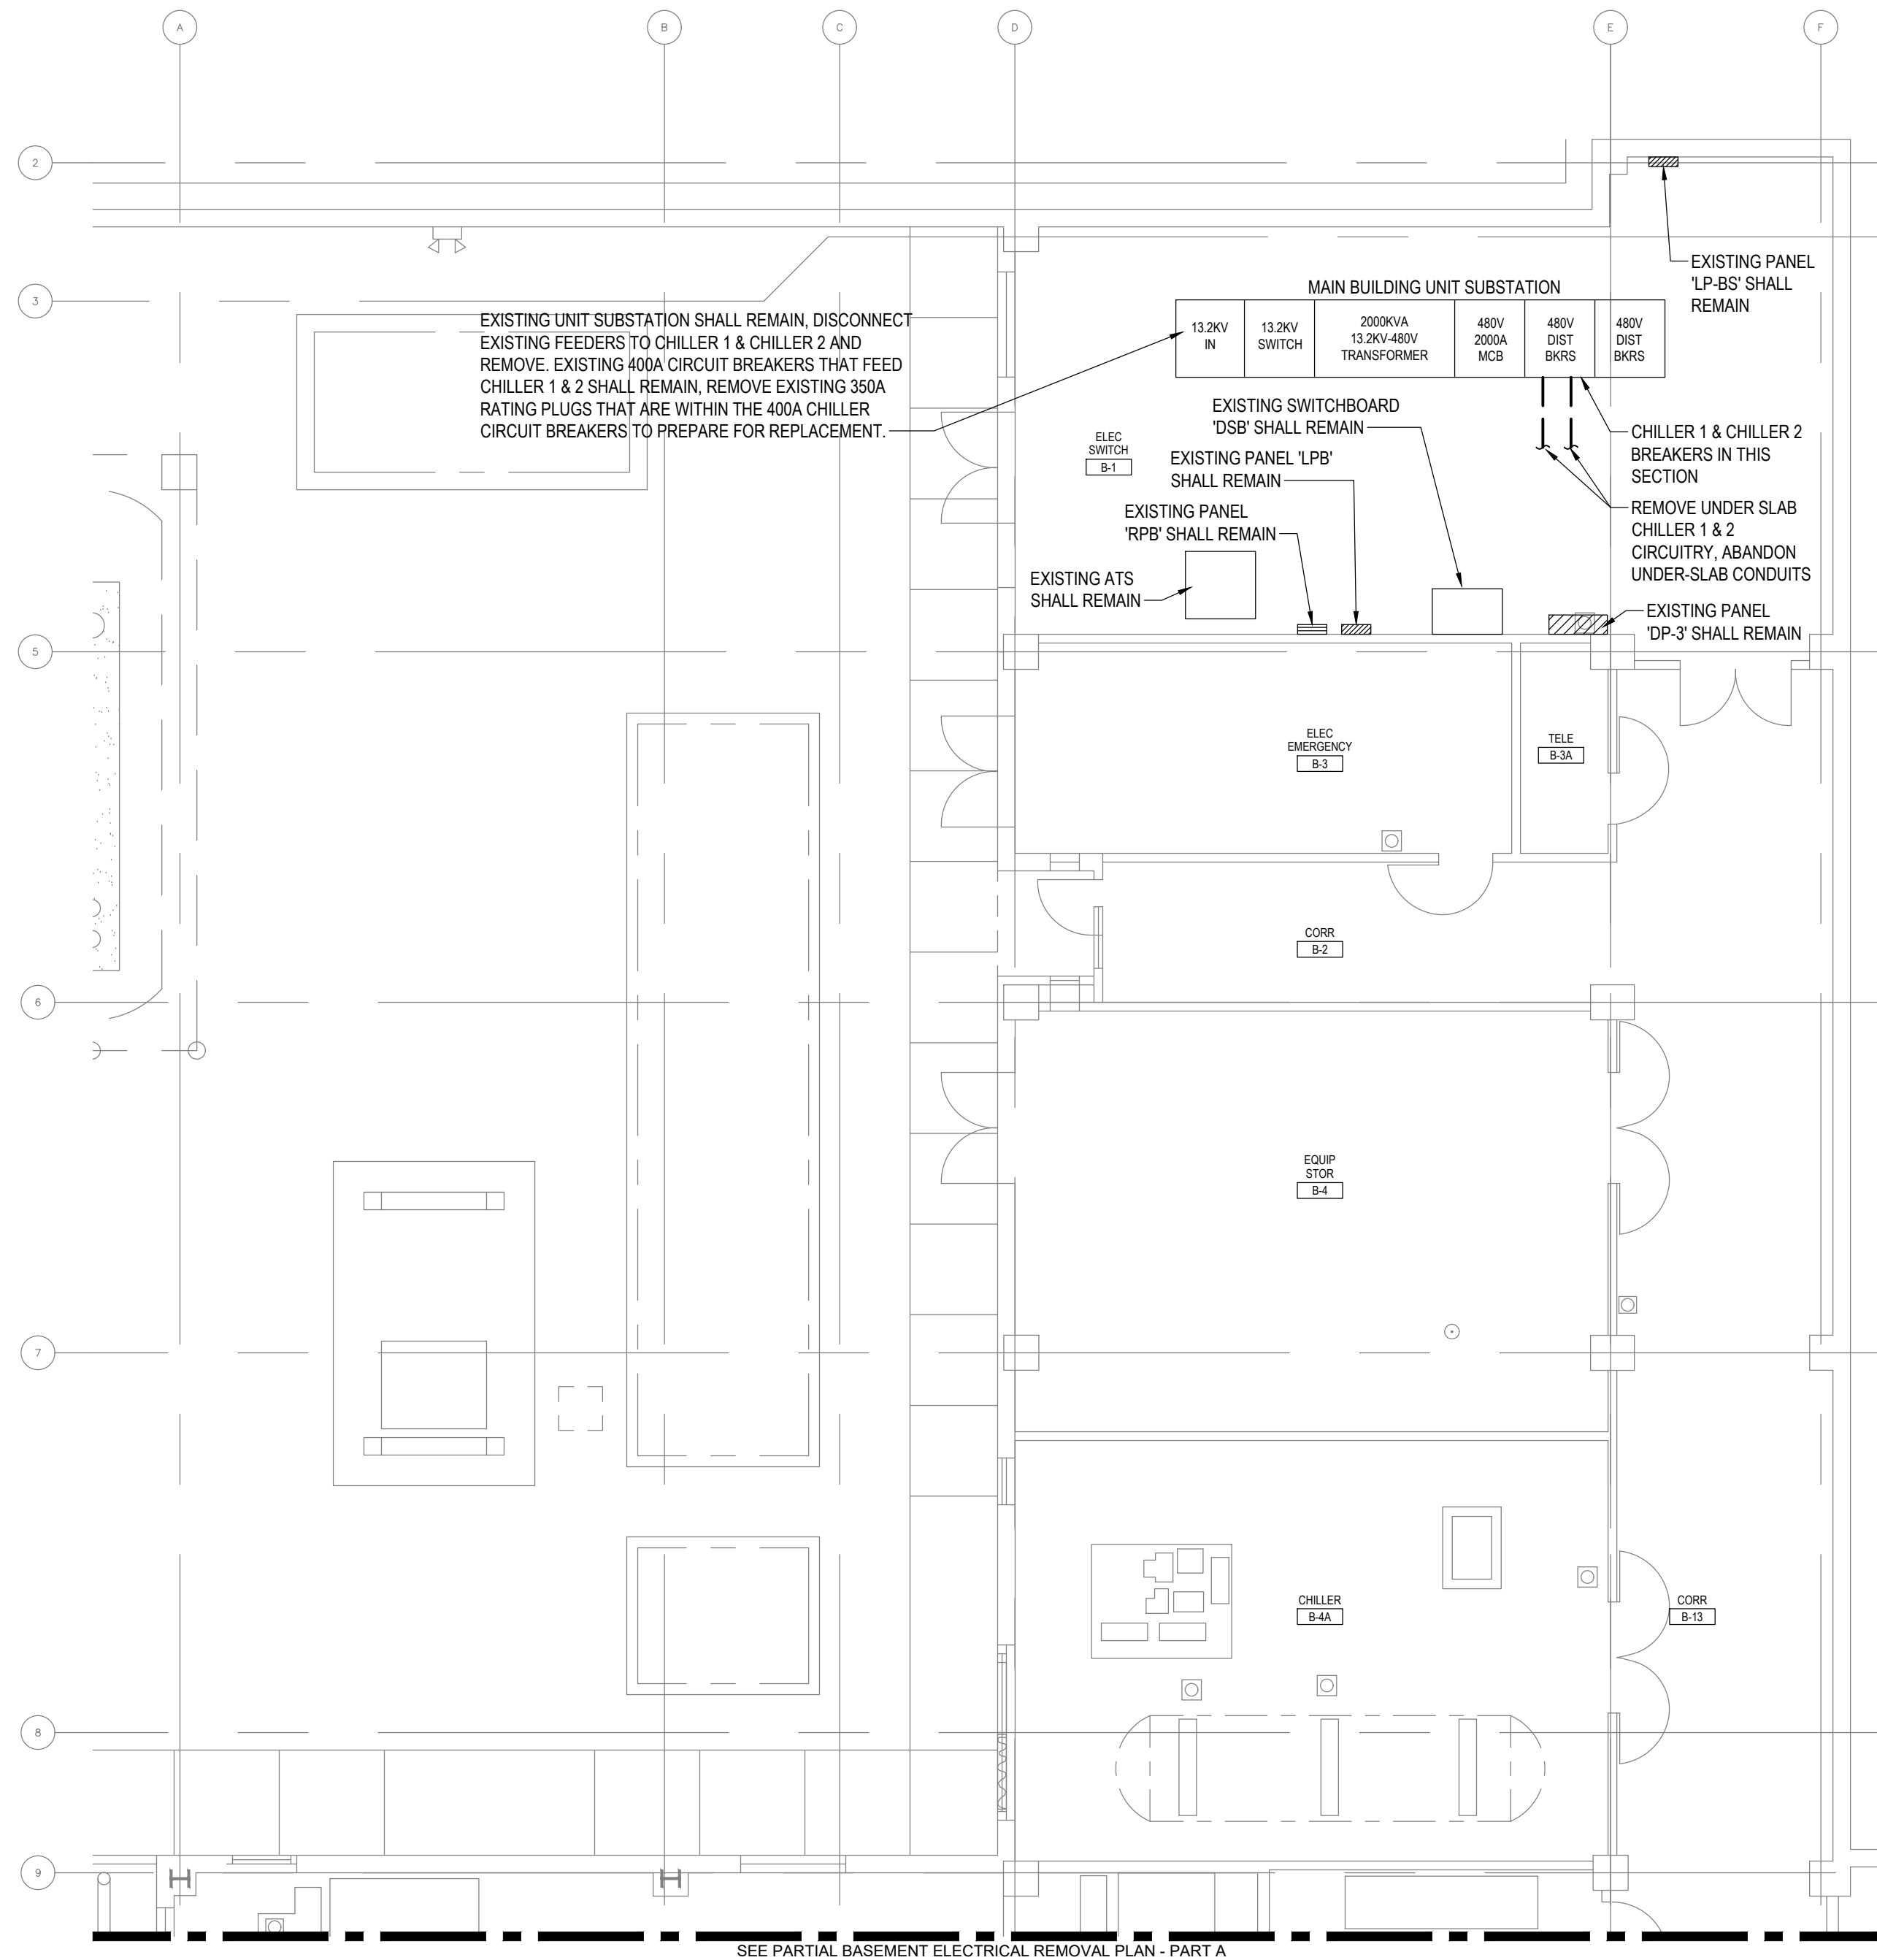

2 PARTIAL BASEMENT ELECTRICAL REMOVAL PLAN - PART B
SCALE: 1/8" = 1'-0"

GENERAL NOTES

- COORDINATE WITH DIRECTOR'S REPRESENTATIVE FOR DOWNTIME ON REPLACEMENT OF CIRCUIT BREAKERS OR ANY ASSOCIATED ACTIVITIES ON EXISTING ELECTRICAL PANELBOARDS OR UNIT SUBSTATION (TYPICAL).
- ALL WIRING SHALL BE WITHIN CONDUIT. ALL ABOVE GROUND CONDUITS SHALL BE RIGID FERROUS METAL CONDUIT AND SHALL BE INSTALLED PARALLEL AND PERPENDICULAR TO BUILDING SURFACES AND STRUCTURES. ALL UNDERGROUND CONDUITS SHALL BE RIGID PVC AND EXACT ROUTING SHALL BE DETERMINED IN FIELD. ROUTING SHOWN ON DRAWINGS IS DIAGRAMMATIC ONLY.
- ALL EXCAVATION AND BACKFILL REQUIRED FOR EXTERIOR UNDERGROUND CONDUIT REMOVAL AND INSTALLATION SHALL BE PERFORMED BY THE E CONTRACT.

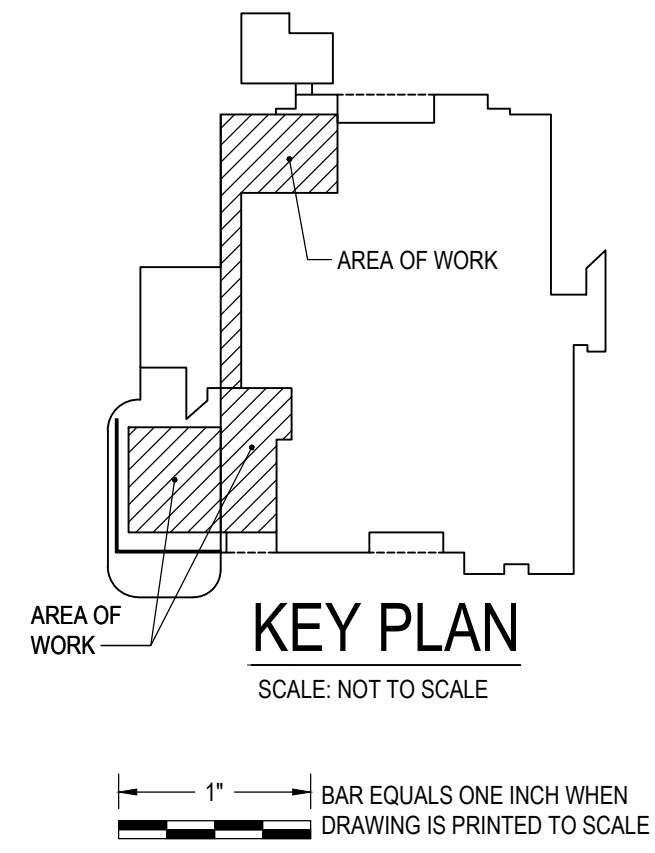

WARNING:
THE ALTERATION OF THIS MATERIAL IN ANY WAY, UNLESS DONE UNDER THE DIRECTION OF A COMPARABLE PROFESSIONAL, I.E. ARCHITECT FOR AN ARCHITECT, ENGINEER FOR AN ENGINEER OR LANDSCAPE ARCHITECT FOR A LANDSCAPE ARCHITECT, IS A VIOLATION OF THE NEW YORK STATE EDUCATION LAW AND/OR REGULATIONS AND IS A CLASS 'A' MISDEMEANOR.



CONTRACT:
ELECTRICAL
TITLE:
REPLACE BUILDING CHILLERS,
BUILDING 144
LOCATION:
COOK CHILL PRODUCTION CENTER
145 OLD ORANGEBURG ROAD
ORANGEBURG, NY
CLIENT:
OFFICE OF
MENTAL HEALTH

MARK	12/6/2023	BID DOCUMENTS
DATE		DESCRIPTION
PROJECT NUMBER:	47430	- E
DESIGNED BY:	SC	
DRAWN BY:	SC	
FIELD CHECK:		
APPROVED:		
SHEET TITLE:	PARTIAL BASEMENT ELECTRICAL REMOVAL PLAN	
DRAWING NUMBER:	ED-101	
SHEET	16	OF 18