

5 OLD MILL RD.
SUFFERN, NY 10901

ARCHITECT
 DB / DESIGN SERVICES LLC
 4 SOUTH BROADWAY, SUITE 1003
 WHITE PLAINS, NY 10601

STRUCTURAL ENGINEER
SEAL DB STRUCTURAL ENGINEERING
 25 S. ALABAMA ST., SUITE 200
 INDIANAPOLIS, IN 46204

ELECTRICAL ENGINEER
XB ENGINEERING
 CHRISTY DRIVE, SUITE 307
 CHADDS FORD, PA 19317


LUMBERING ENGINEER
MCCARTHY ENGINEERING
 500 E HIGH STREET, SUITE 630
 OTTSTOWN, PA 19464

FIRE PROTECTION ENGINEER
M.A. COMUNALE
900 NEWPARK DRIVE
ARBERTON, OH 44203

REAL

JOSEPH V. DIGIORGIO | NY: 042948

KEY PLAN

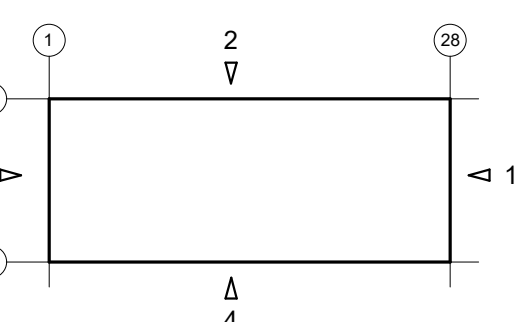

SUBMITTALS


O.	DATE	DESCRIPTION
	02.09.2024	ISSUE FOR PERMIT

PROJECT NO.	DRAWN BY
S397-22 NY154	ADB



 



**PAINT SCHEME
ELEVATIONS**

SHEET NO.

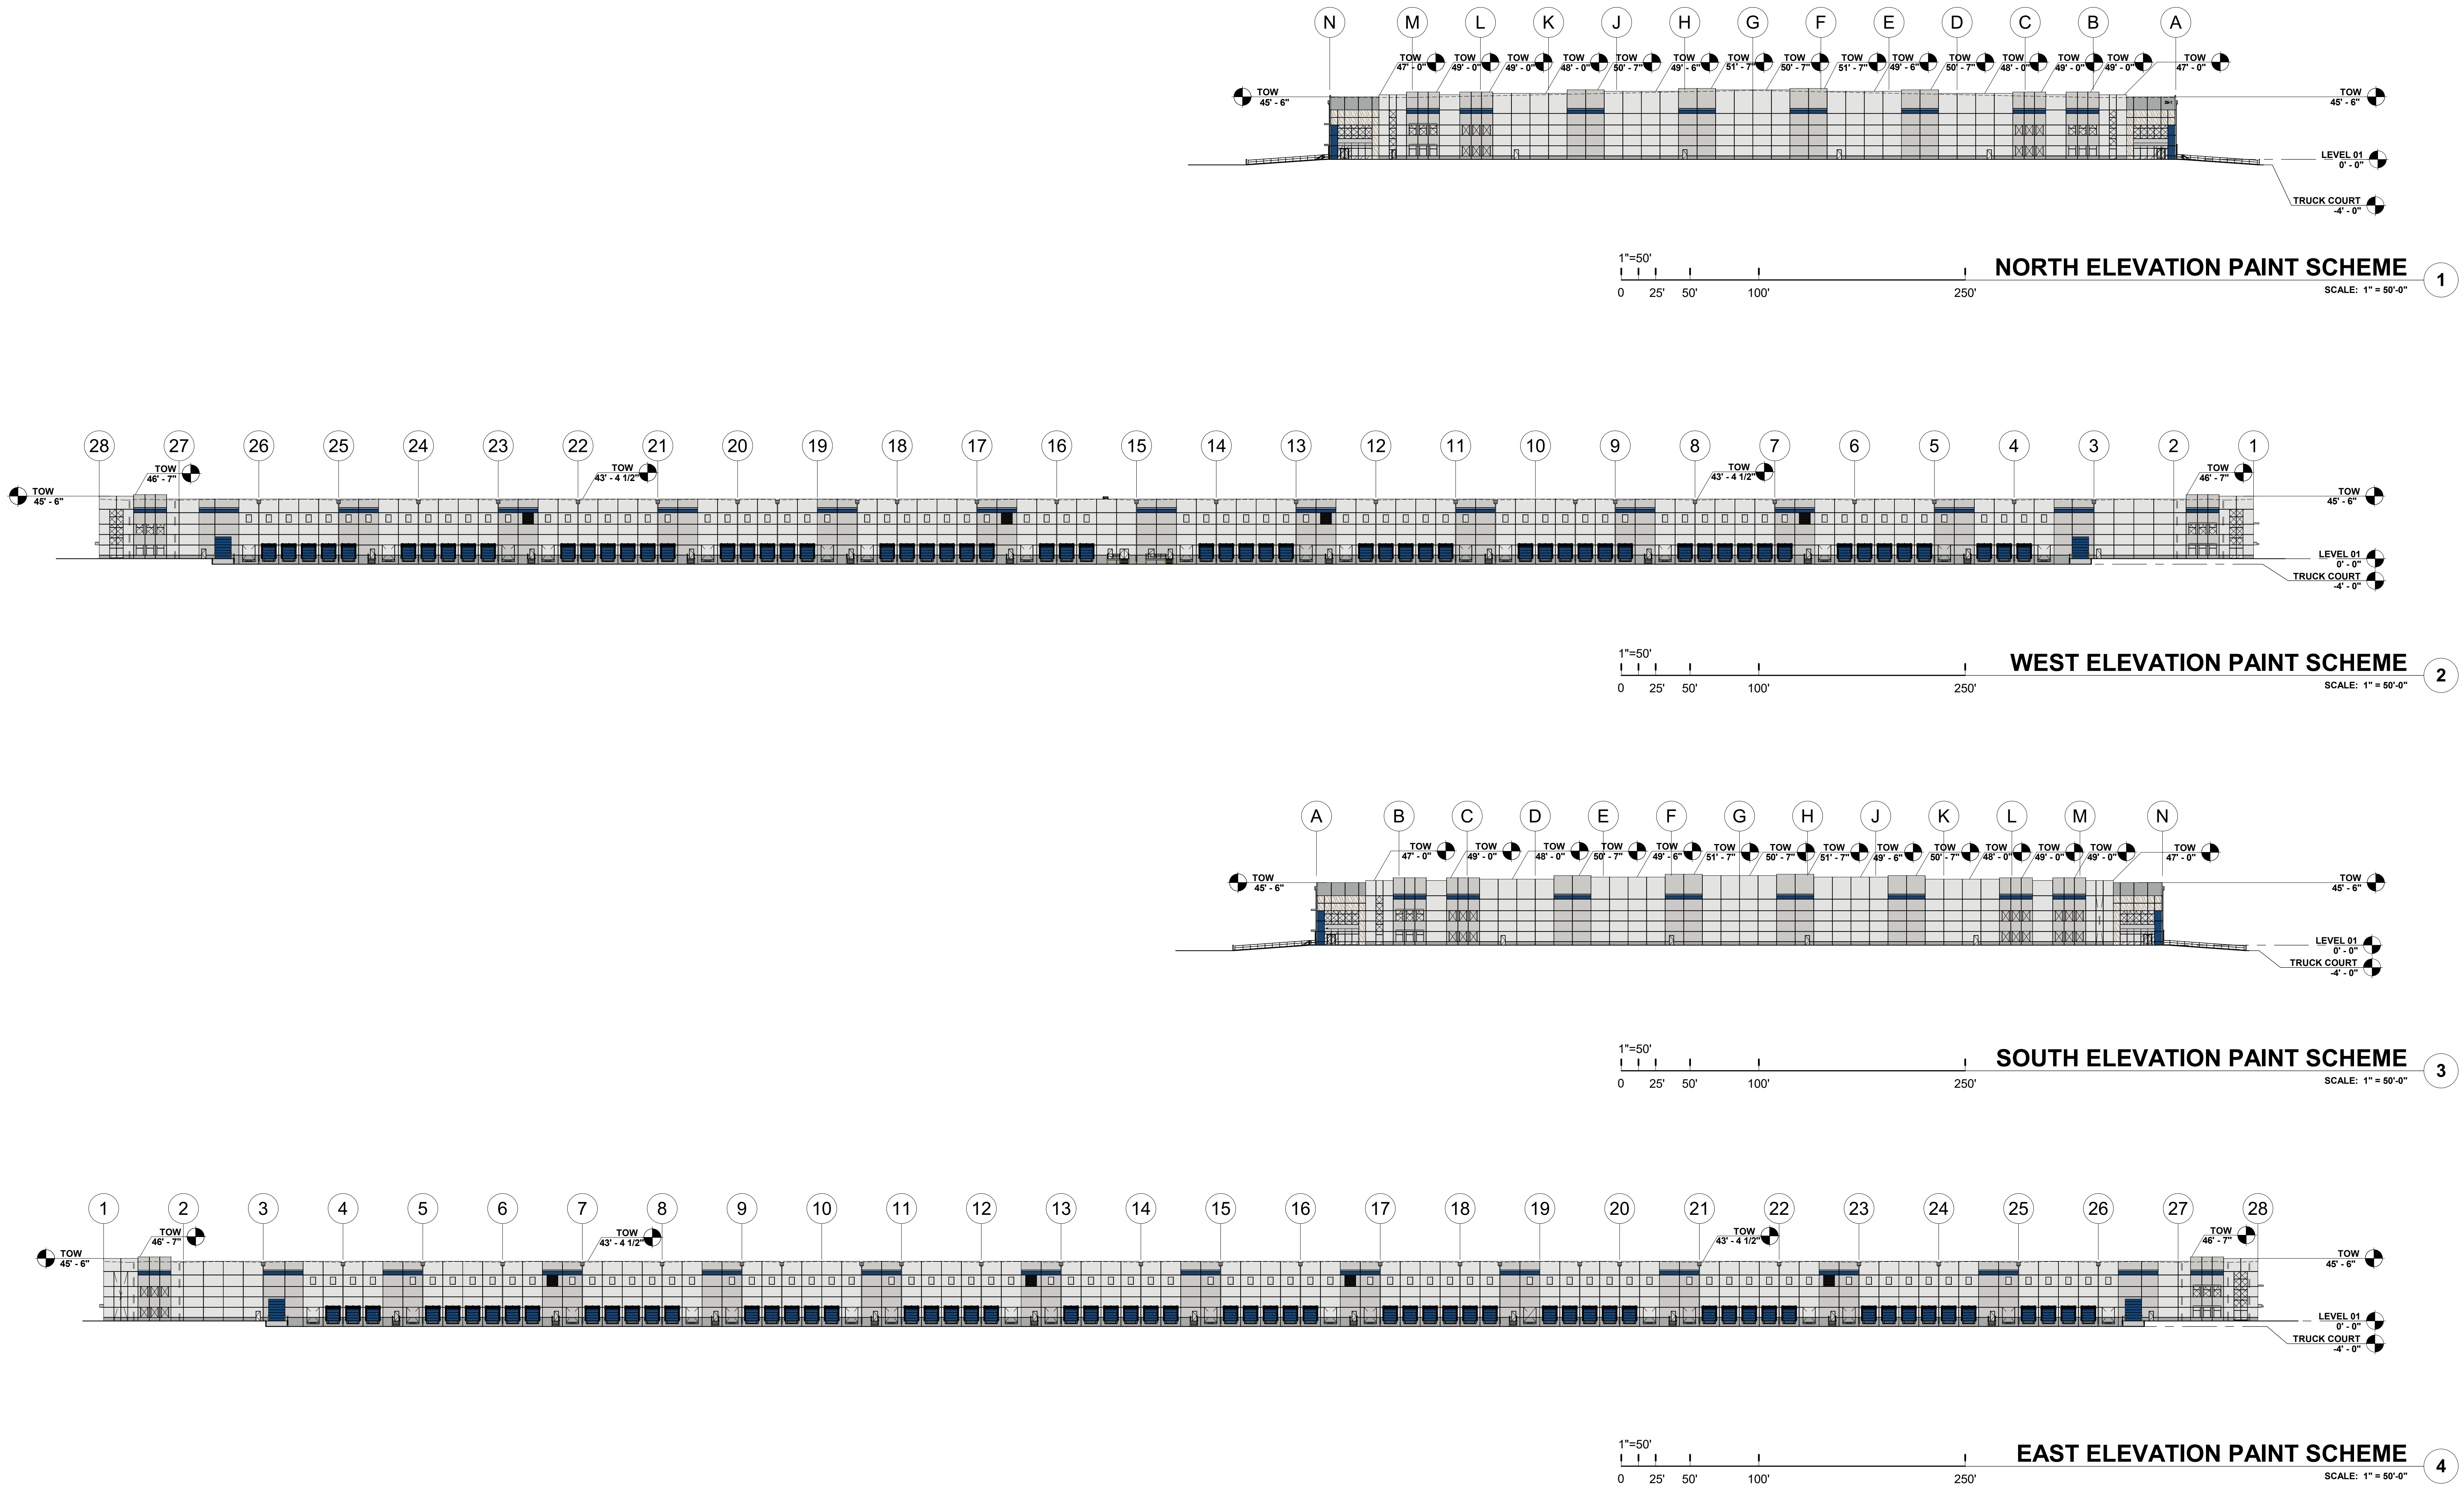
 
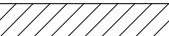
A4.00

 

PAINT SCHEME LEGEND

	P1 - WINTER WHITE SW - CUSTOM MATCH		P4 - EFFERVESCENT BLUE SW - CUSTOM MATCH
	P2 - LIGHT GREY SW - CUSTOM MATCH		P5 - PALE BLUE SW - CUSTOM MATCH
	P3 - FOGGY DAY SW - CUSTOM MATCH		P6 - ACCENT DEKTON MARMORIO

GLAZING LEGEND

	<p>GL-01 - INSULATED GLAZING UNIT 1 INCH THICK WITH 1/4" THICK CLEAR LITES AND LOW-E COATING (SEE ENERGY CALCULATIONS FOR REQUIREMENTS) [ENSURE ENERGY CALCULATIONS INCLUDE SHGC AND VT VALUES]</p>
	<p>GL-02 - TEMPERED SAFETY GLAZING TYPE GL-01 WITH TEMPERED SAFETY GLAZING</p>
	<p>GL-03 - SPANDREL GLAZING TYPE GL-01 WITH SPANDREL GLAZING</p>