




INTERIOR ROOF DRAIN LEADER GUARD
SCALE: 1 1/2" = 1'-0"

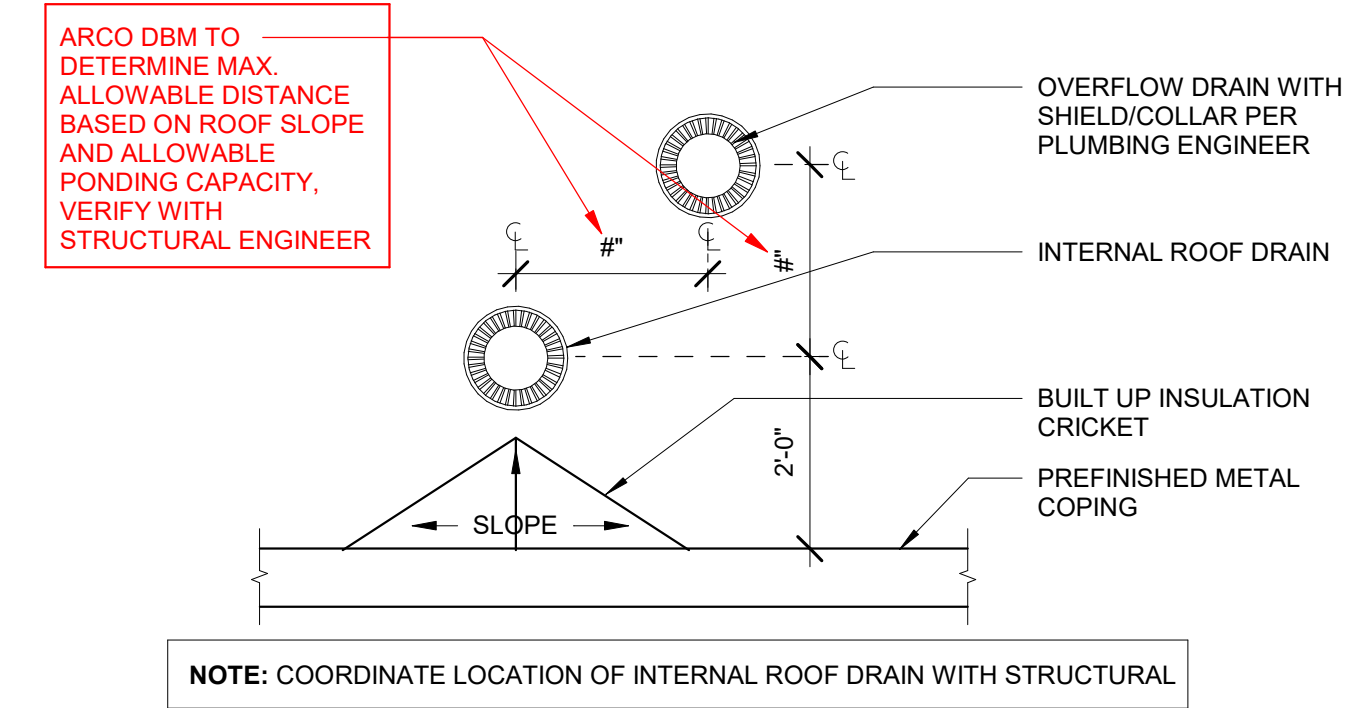


ROOF DRAIN W/ OVERFLOW DRAIN
SCALE: 1/2" = 1'-0"

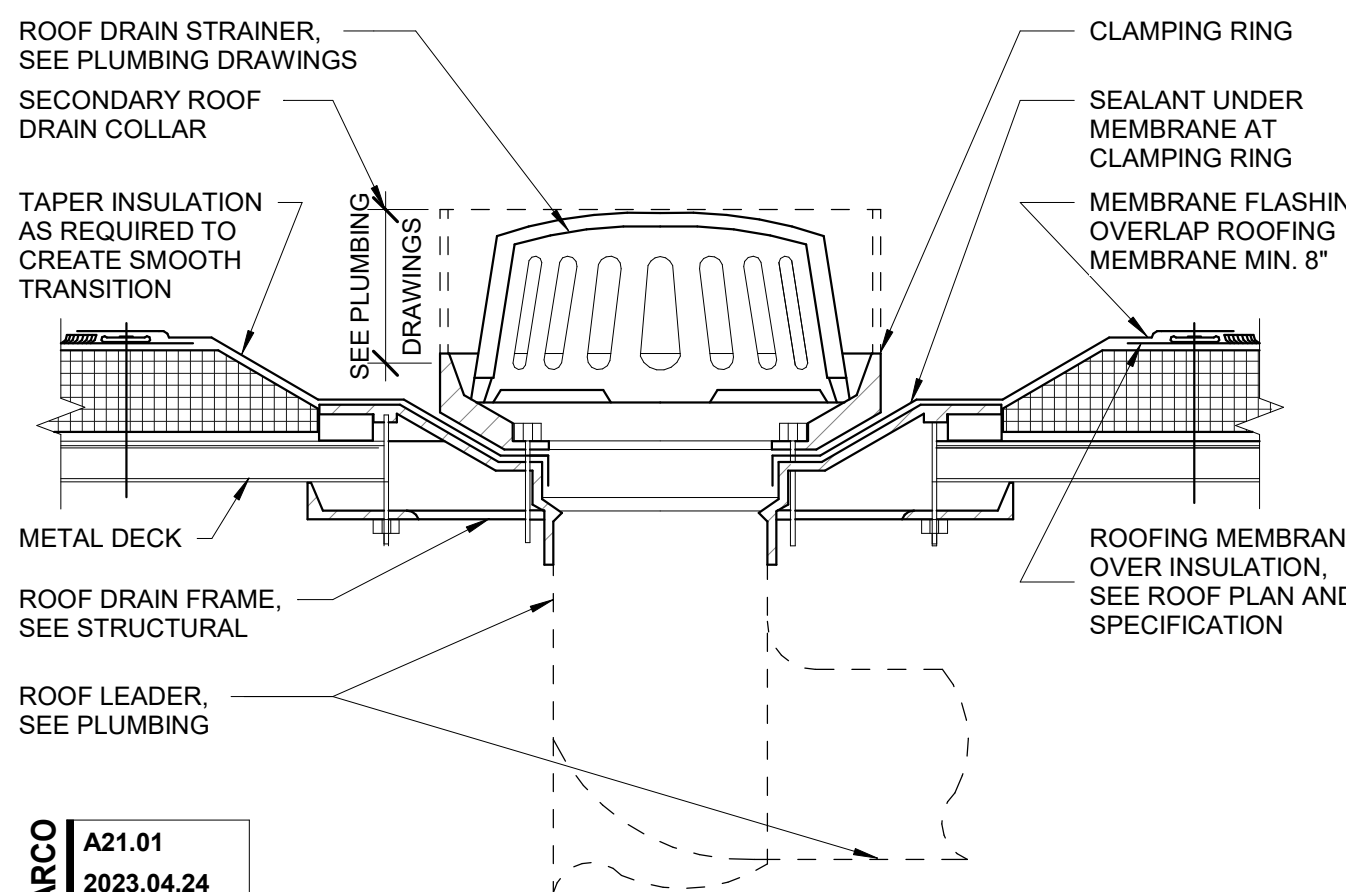


INTERNAL ROOF DRAIN SECTION
SCALE: 1 1/2" = 1'-0"

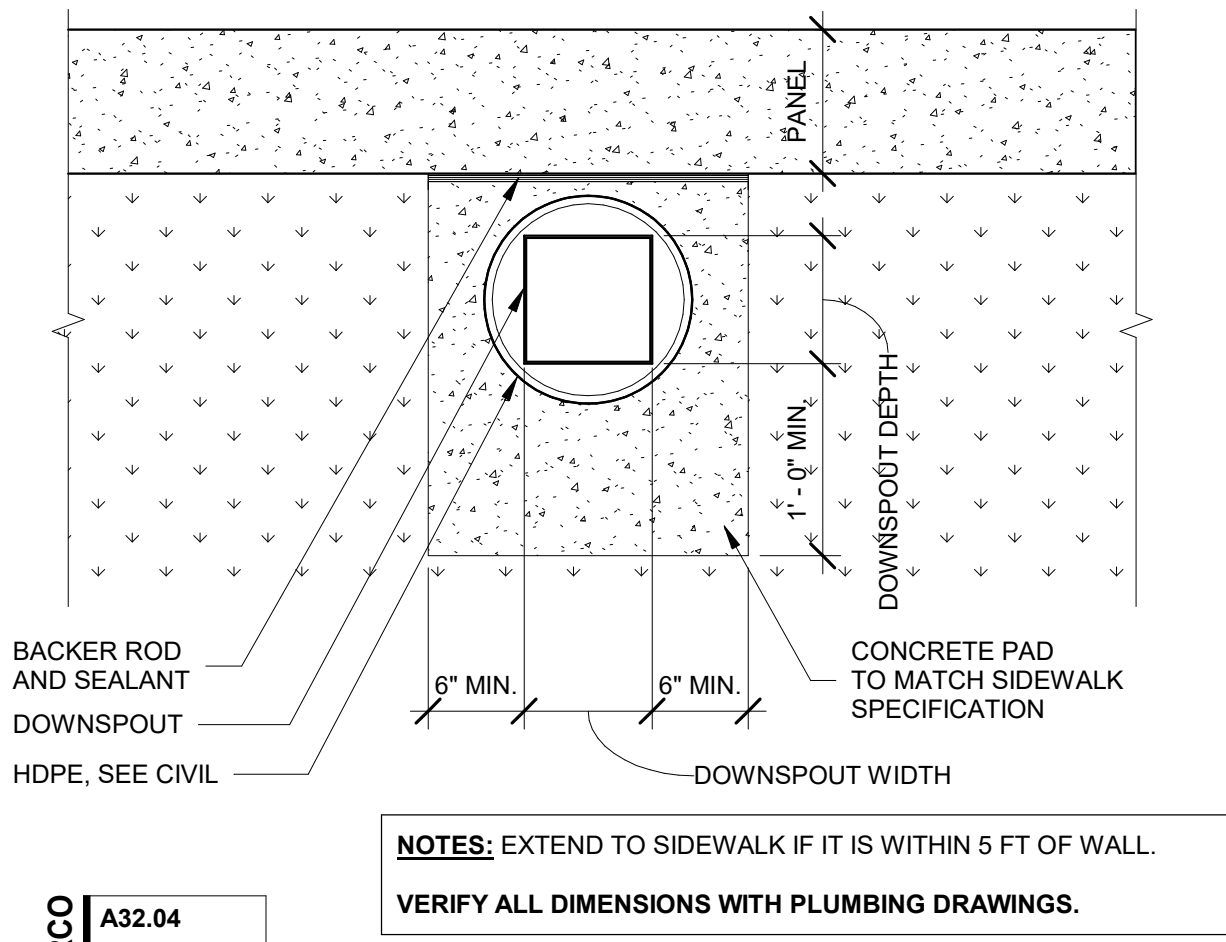


DOWNSPOUT AT CONCRETE PAD
SCALE: 1" = 1'-0"

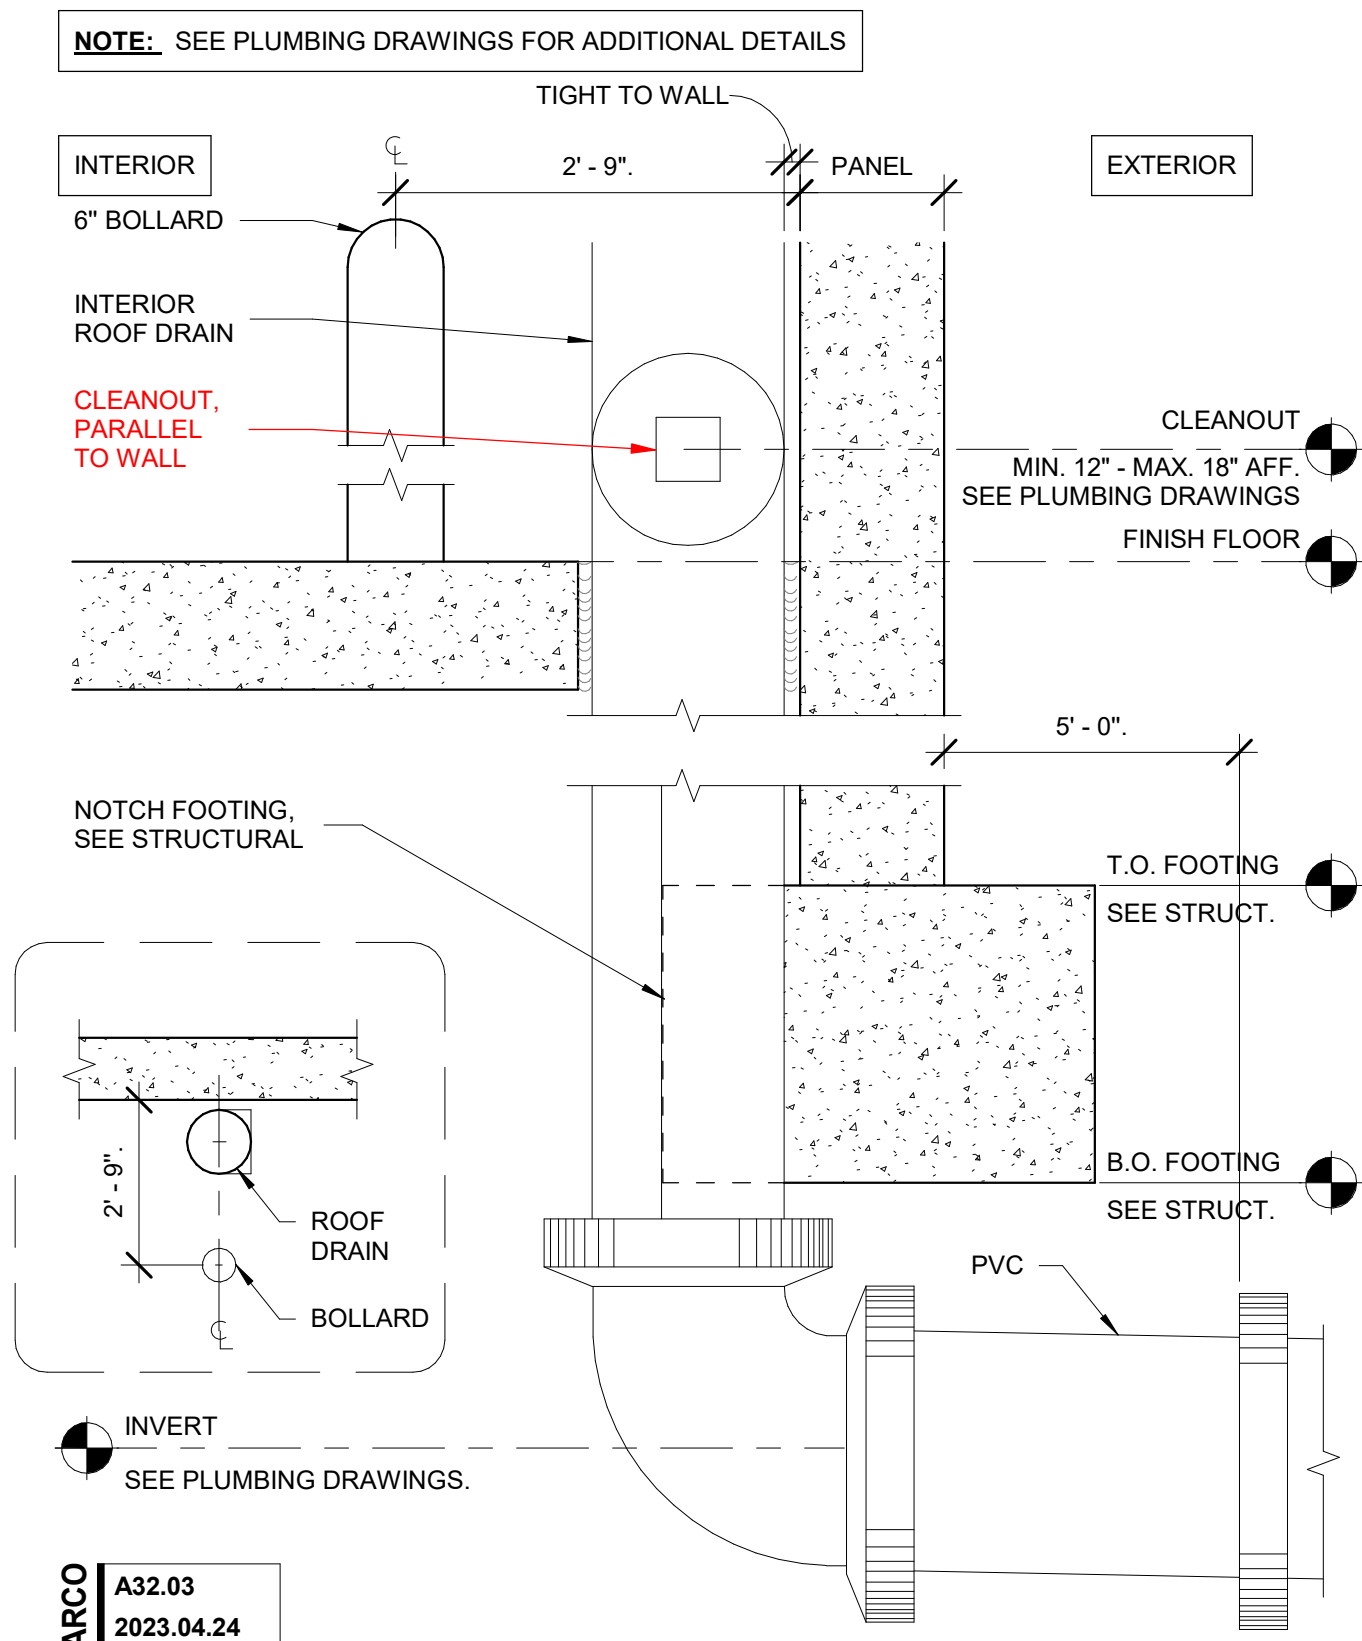


ROOF DRAIN SECTION AT FOOTING
SCALE: 1" = 1'-0"

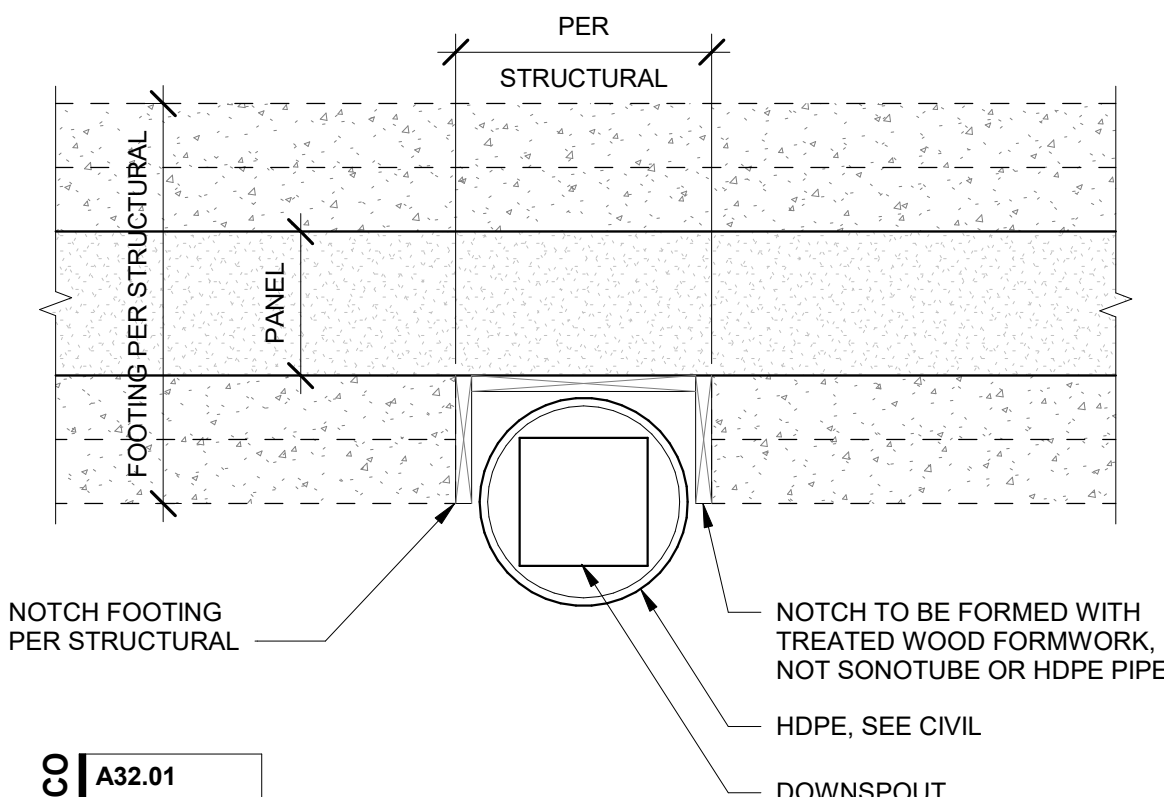


DOWNSPOUT PLAN AT FOOTING
SCALE: 1" = 1'-0"

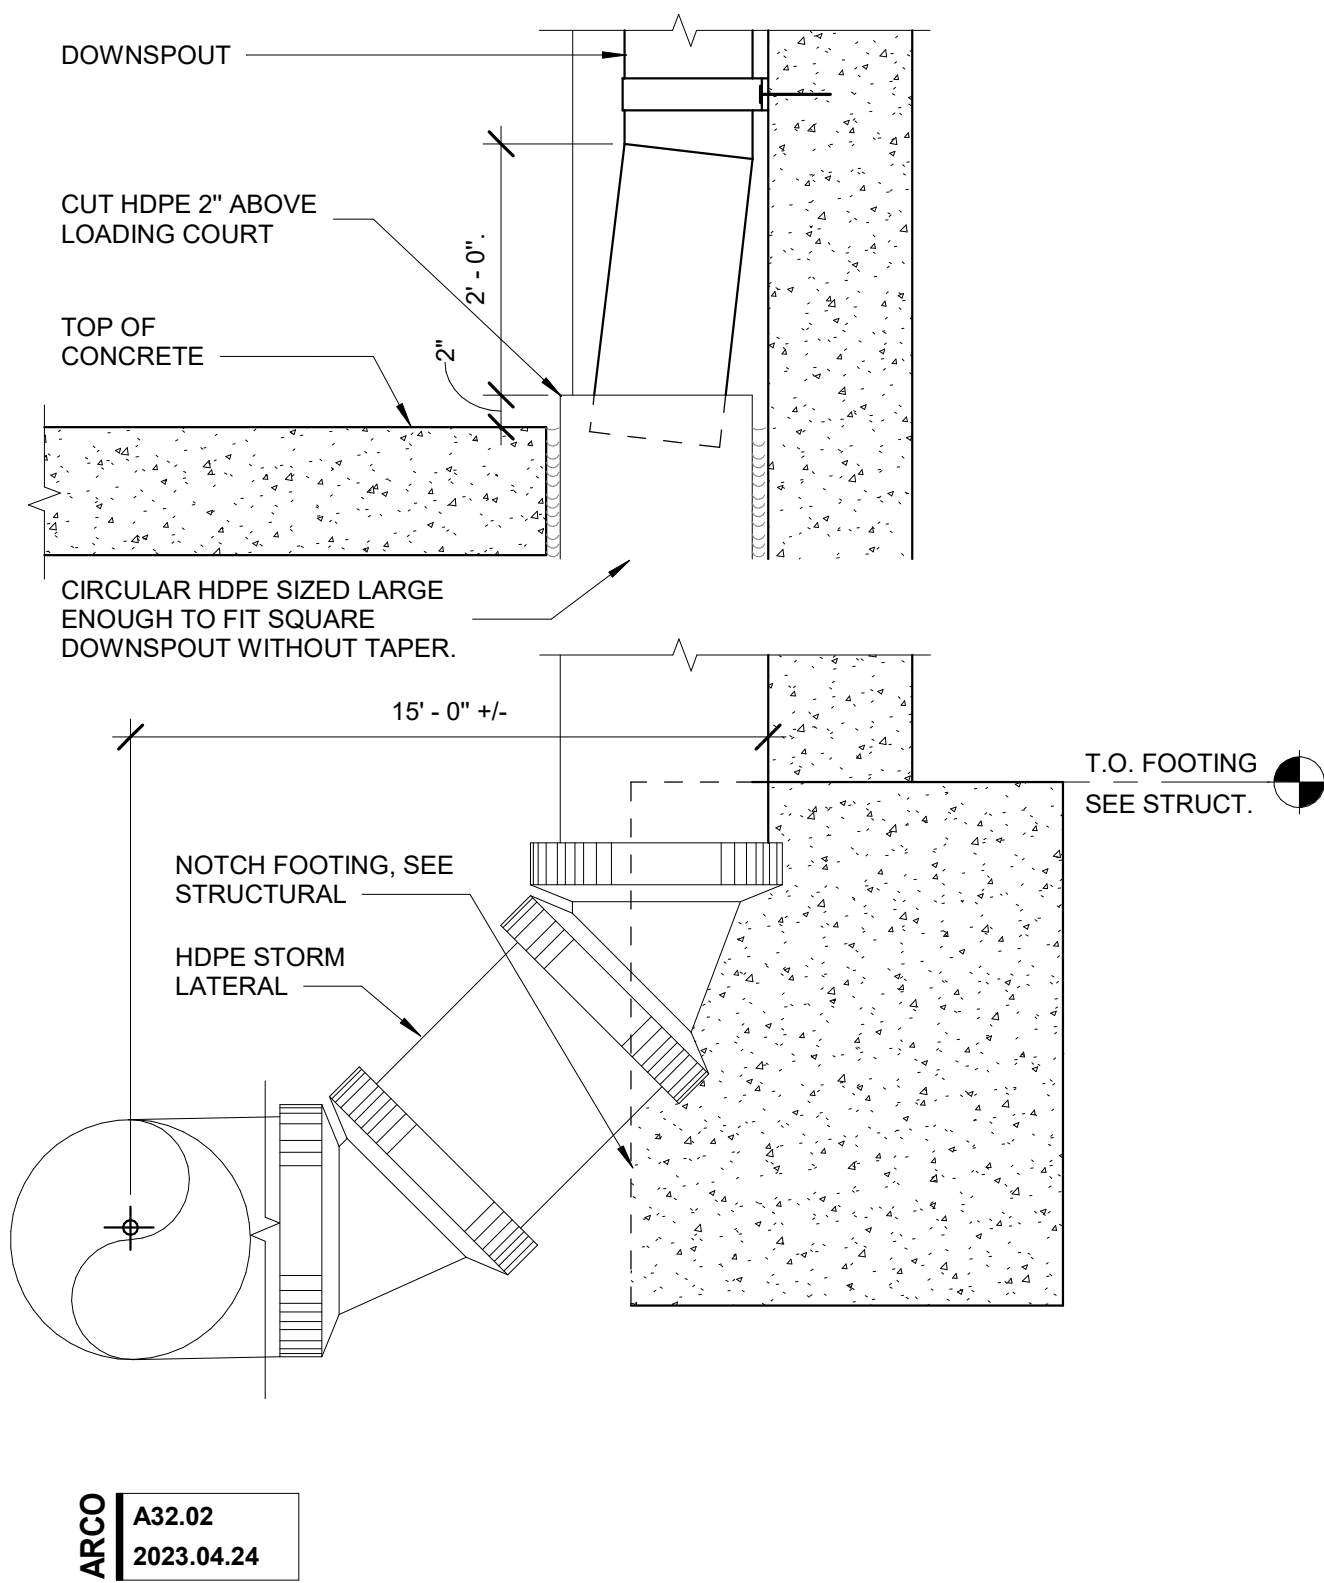

DOWNSPOUT SECTION AT FOOTING
SCALE: 1" = 1'-0"

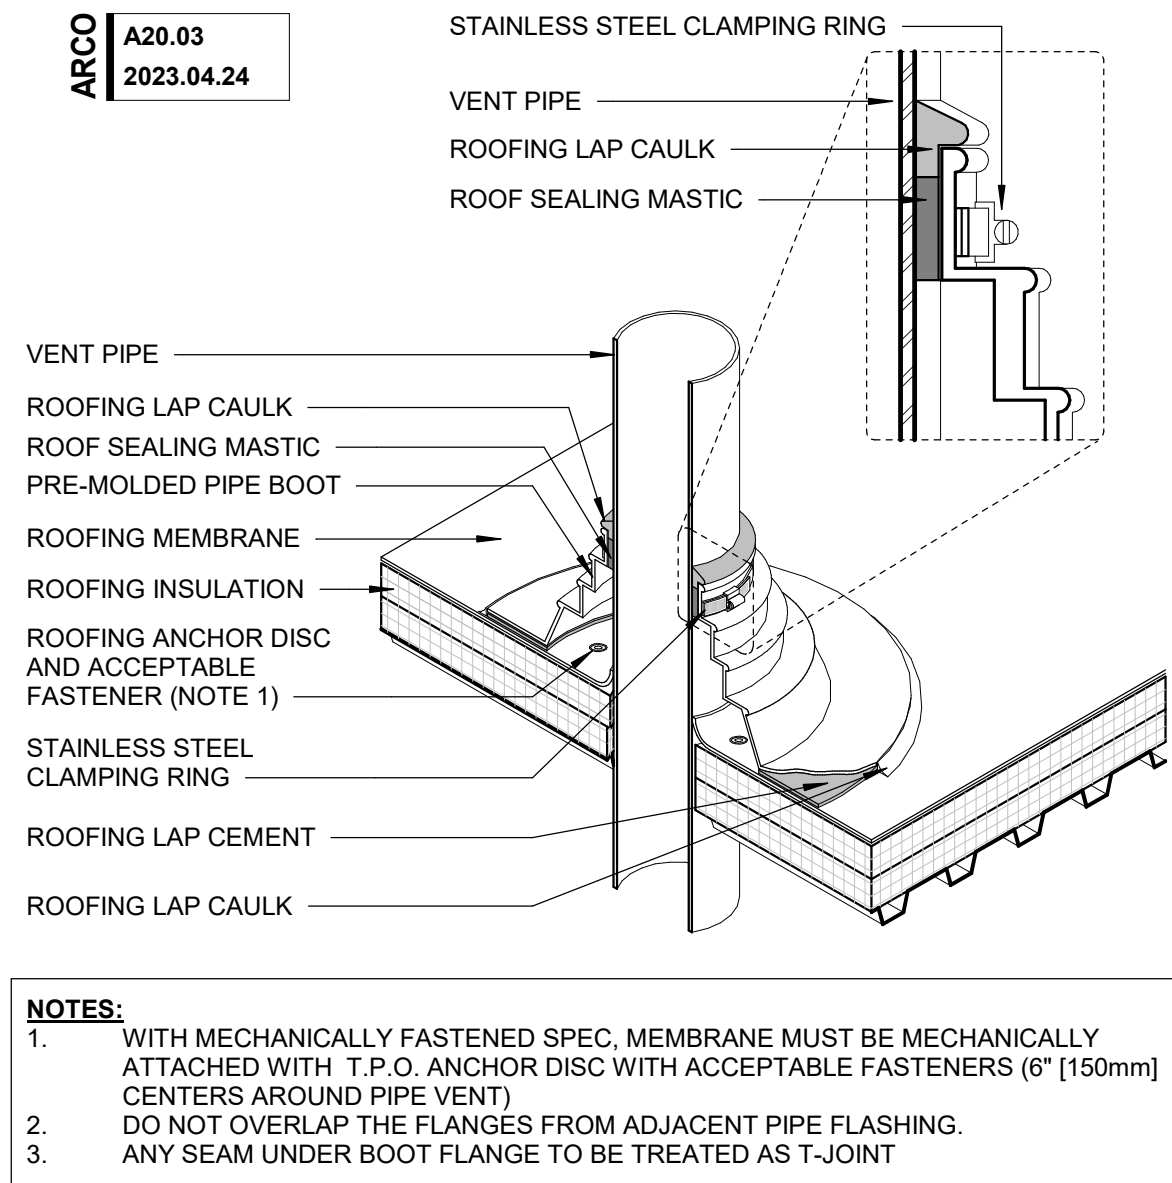


PIPE VENT
SCALE: 1" = 1'-0"

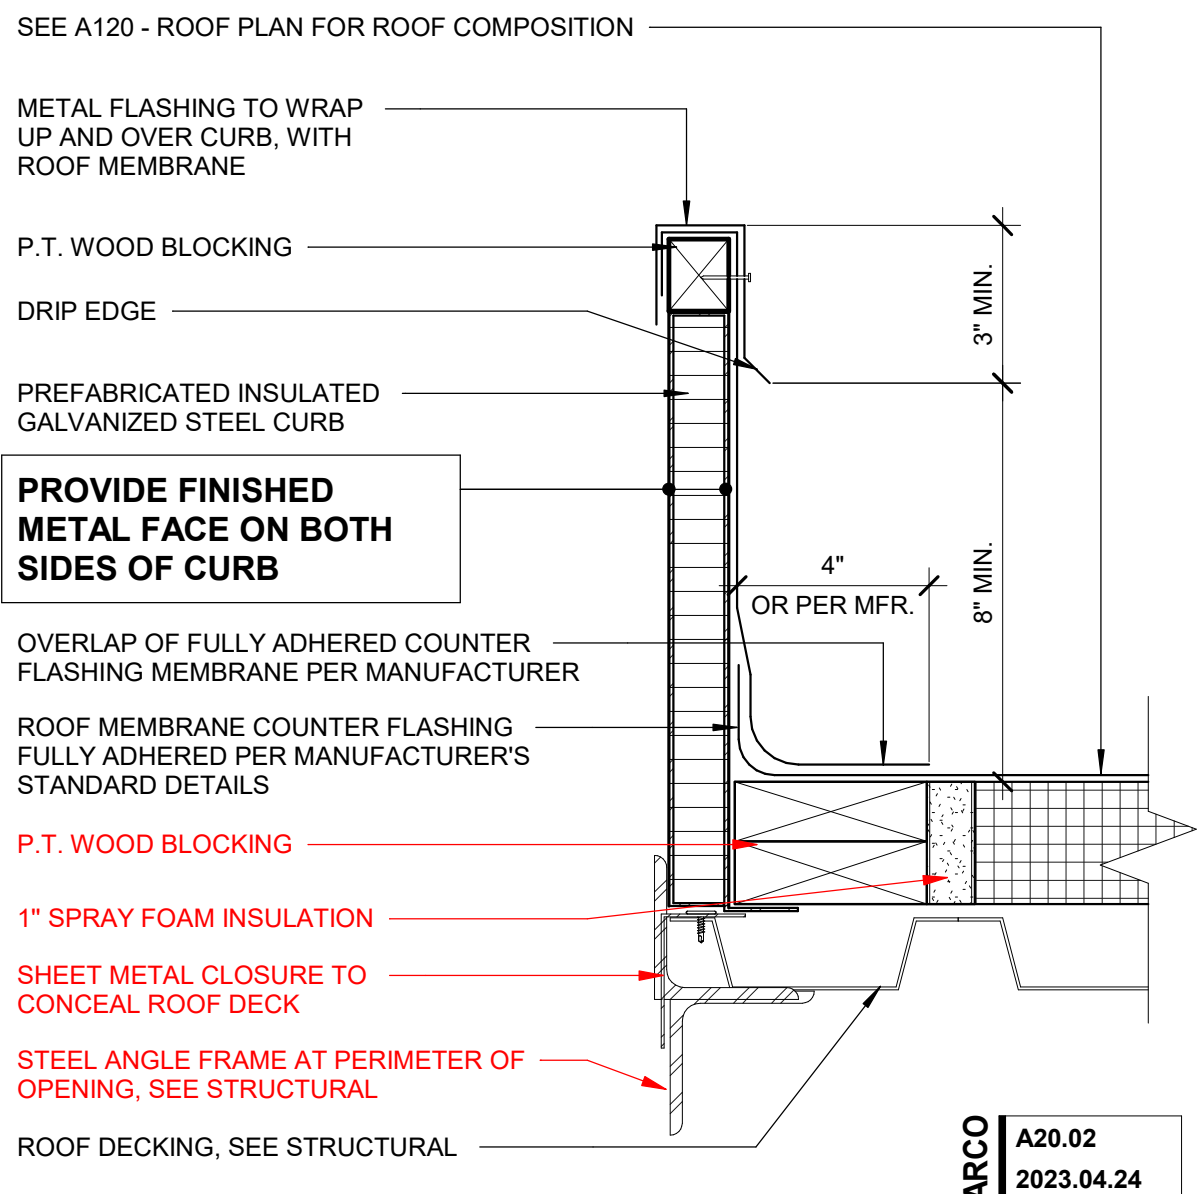


ROOF MECHANICAL CURB
SCALE: 3" = 1'-0"

NOTE: VERIFY ALL DIMENSIONS WITH PLUMBING DRAWINGS. * NOT REQUIRED WHEN PROTECTED BY DOCK SHELTERS. FIELD VERIFY DIMENSIONS PRIOR TO FABRICATION.

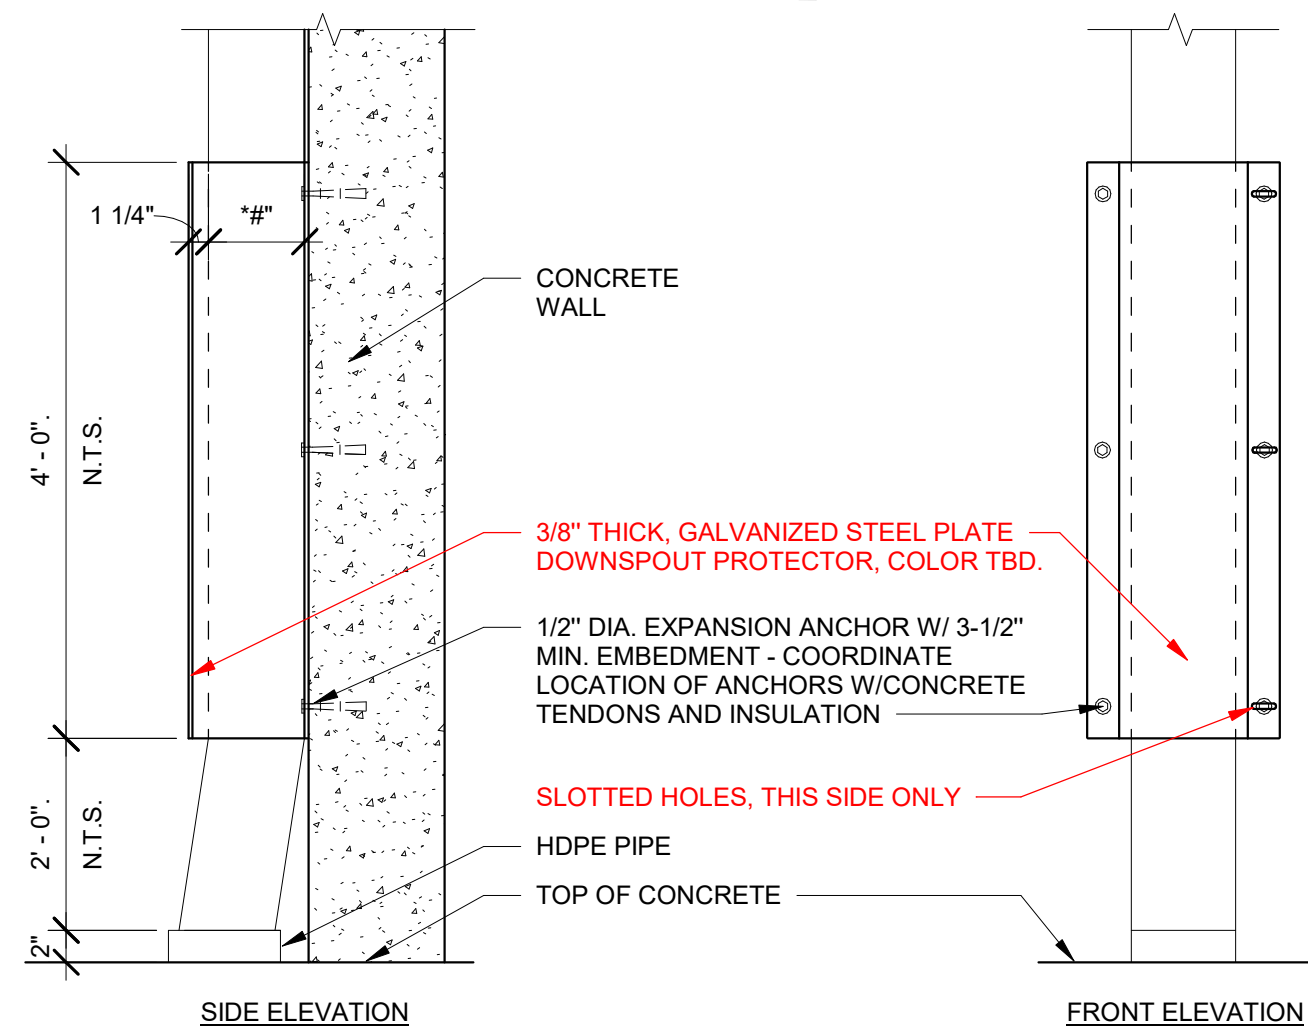

DOWNSPOUT GUARD - SINGLE
SCALE: 1" = 1'-0"

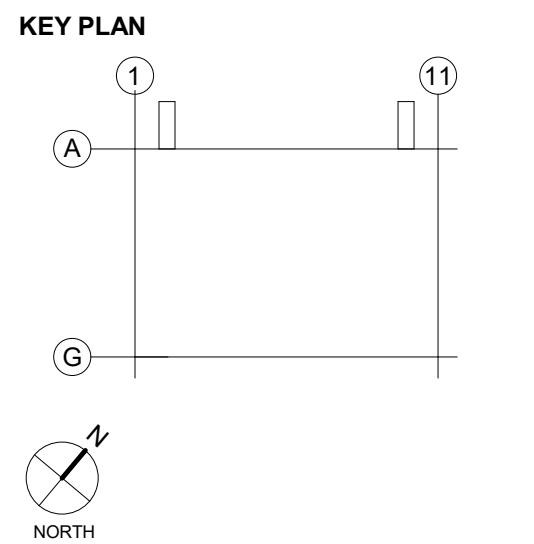

SUBMITTALS		
NO.	DATE	DESCRIPTION
02.09.2024	02.09.2024	ISSUE FOR PERMIT