


LEGEND

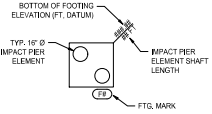


FOOTING STEP FS

BORING LOCATION B-#


TEST PIT LOCATION TP-#

SLAB SUPPORT

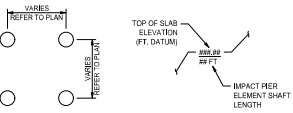

NOTE:
ALL IMPACT PIER ELEMENTS ARE ASSUME TO BE
INSTALLED FROM A WORKING PLATFORM (WP)
ELEVATION 311.00 FT. DATUM.


PLAN KEY

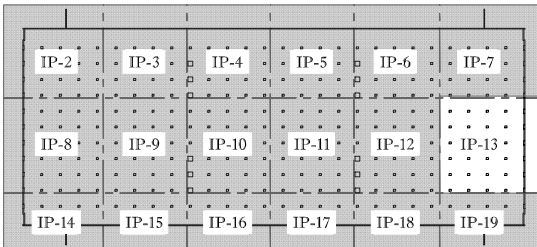

1 IMPACT PIER ELEMENT LAYOUT - PLAN VIEW - BUILDING 1

SCALE 1/8" = 1'

MATCHLINE SHEET IP-7

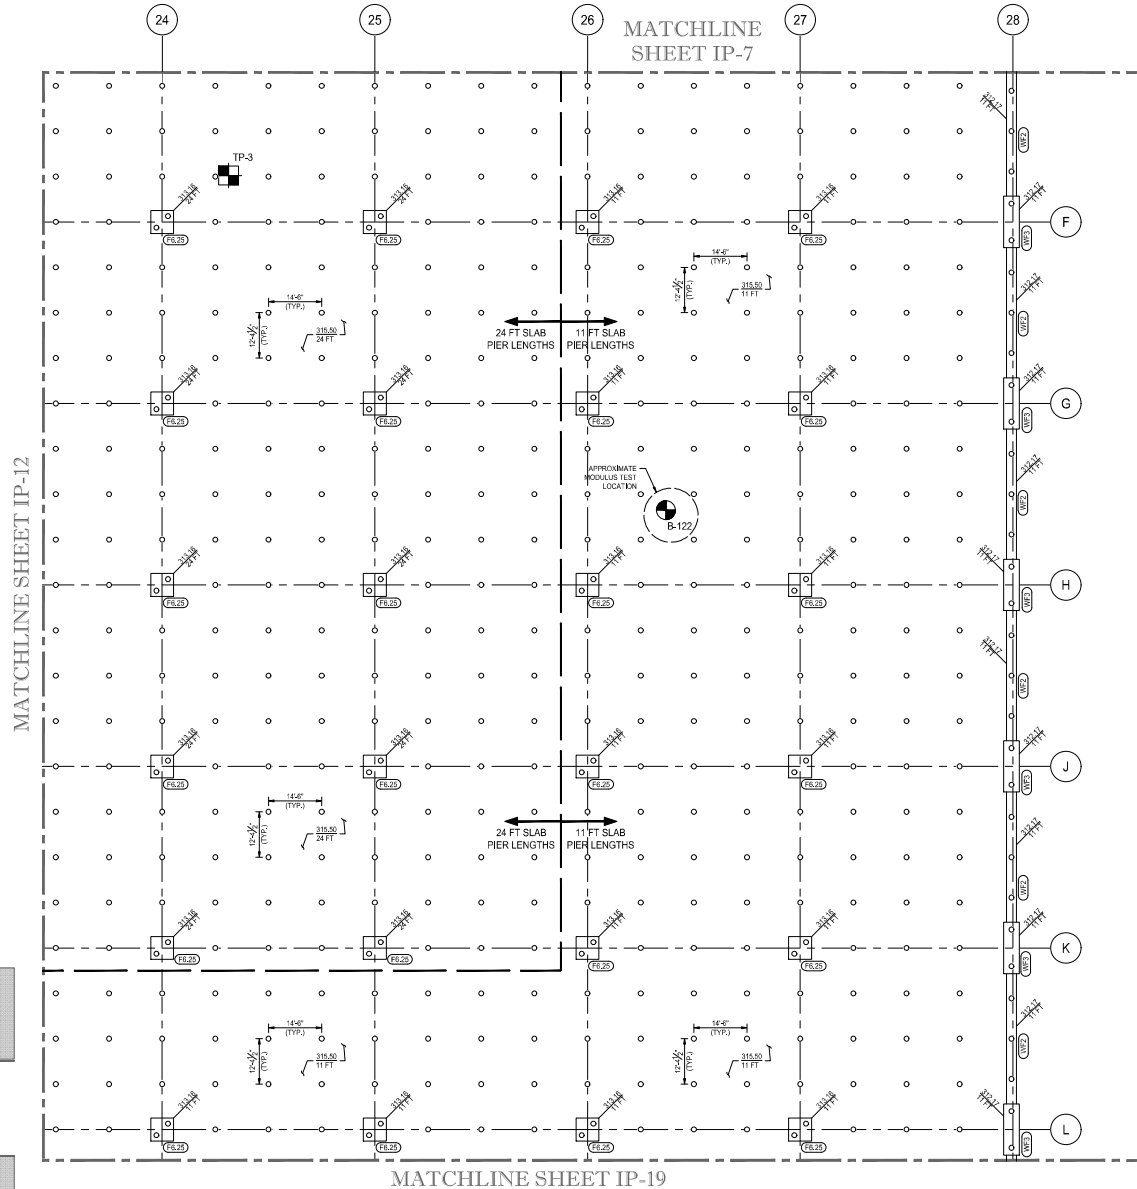

MATCHLINE SHEET IP-19



413 Browning Court, Poughkeepsie, NY 12601 Phone: 845.338.1100

REV	DATE	REVISION	BY
0	02/10/2024	ISSUED FOR CONSTRUCTION	JN

PROJECT NO.	15240IP
DRAWN BY	JN
CHECKED BY	JN
DATE	02/10/2024
SCALE	AS SHOWN
CAD/PLT	15240IP_2100_L1P1

PROJECT: ROCKLAND LOGISTICS CENTER BUILDING 1
LOCATION: SUFFERN, NEW YORK



PROJECT FILE: IMPACT PIER ELEMENT LAYOUT - PLAN VIEW - BUILDING 1

SHEET NUMBER
IP-13
13 OF 20