


LEGEND

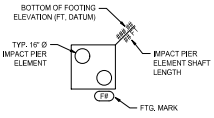


FOOTING STEP
FS

BORING LOCATION
B-#


TEST PIT LOCATION
TP-#

SLAB SUPPORT

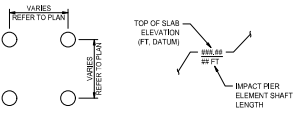

NOTE:
ALL IMPACT PIER ELEMENTS ARE ASSUME TO BE
INSTALLED FROM A WORKING PLATFORM (WP)
ELEVATION 311.00 FT. DATUM.


PLAN KEY

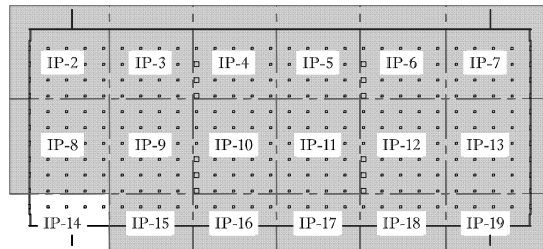

1 IMPACT PIER ELEMENT LAYOUT - PLAN VIEW - BUILDING 1

0 5 10
SCALE 1/8" = 1'

MATCHLINE SHEET IP-8

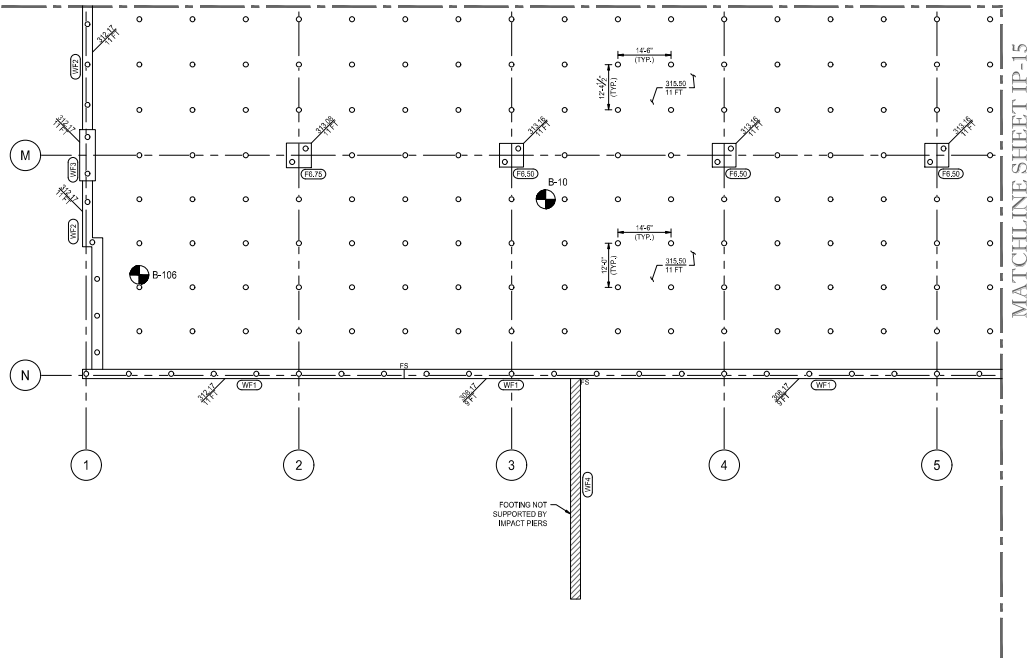

413 Browning Court, Purcellville, VA 20132 Phone: 703.771.8844

REV	DATE	REVISION	BY
0	03/1/2024	ISSUED FOR CONSTRUCTION	JN

ISSUED FOR CONSTRUCTION	
PROJECT NO.	15240IP
DRAWN BY	JN
CHECKED BY	JN
DATE	03/01/2024
SCALE	AS SHOWN
CAD	15240IP_2100_L1.dwg

PROJECT	ROCKLAND LOGISTICS CENTER BUILDING 1
LOCATION	SUFFERN, NEW YORK



IMPACT PIER ELEMENT
LAYOUT - PLAN VIEW -
BUILDING 1

SHEET NUMBER
IP-14
14 OF 20