



LEGEND

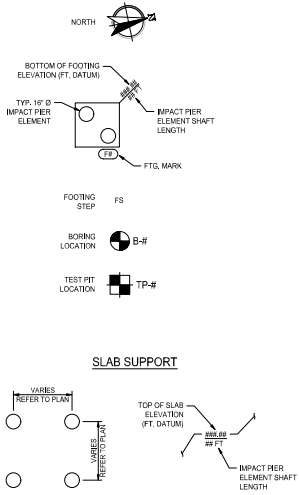

NOTE:
ALL IMPACT PIER ELEMENTS ARE ASSUME TO BE
INSTALLED FROM A WORKING PLATFORM (WP)
ELEVATION 311.00 FT, DATUM.


PLAN KEY

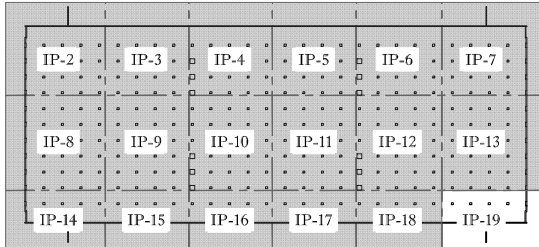

1 IMPACT PIER ELEMENT LAYOUT - PLAN VIEW - BUILDING 1

SCALE 1/8" = 1'

MATCHLINE SHEET IP-13

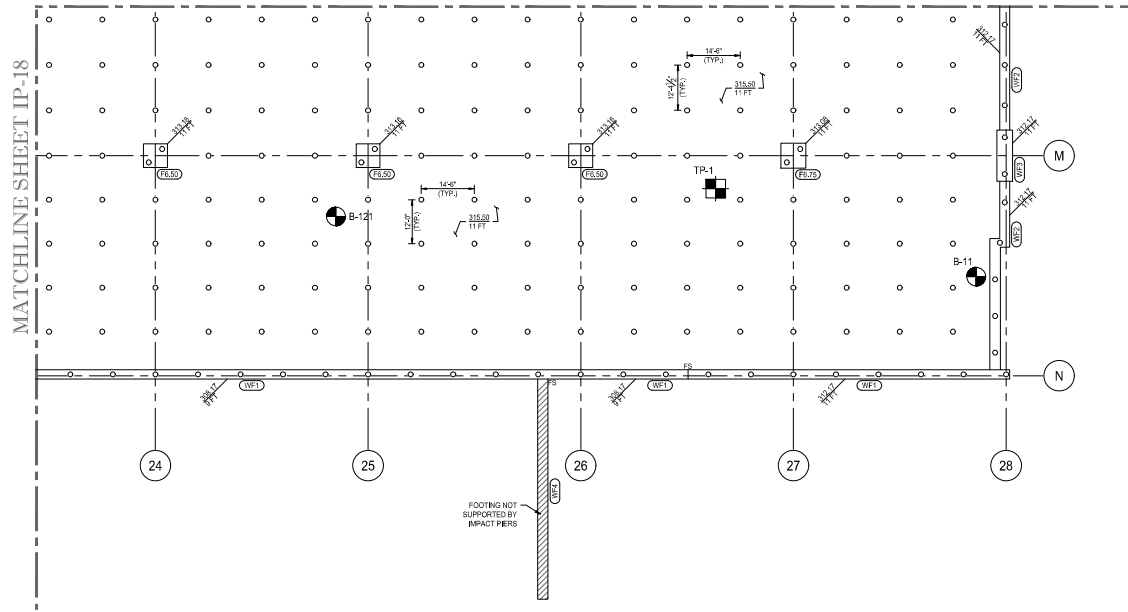

413 Browning Court, Purcellville, VA 20132 Phone: 703.771.8844

REV	DATE	REVISION	BY
0	02/01/2024	ISSUED FOR CONSTRUCTION	JN

ISSUED FOR CONSTRUCTION	
PROJECT NO.	15240IP
DRAWN BY	JN
CHECKED BY	JN
DATE	02/01/2024
SCALE	AS SHOWN
CAD/PLT	15240IP_2100_L1P1

PROJECT	ROCKLAND LOGISTICS CENTER BUILDING 1
LOCATION	SUFFERN, NEW YORK



IMPACT PIER ELEMENT
LAYOUT - PLAN VIEW -
BUILDING 1

SHEET NUMBER
IP-19
19 OF 20