



C:\Users\jhayes\AppData\Local\Temp\AcPublish_8064\15240IP_BLDG 2&3_IFC.dwg

LEGEND

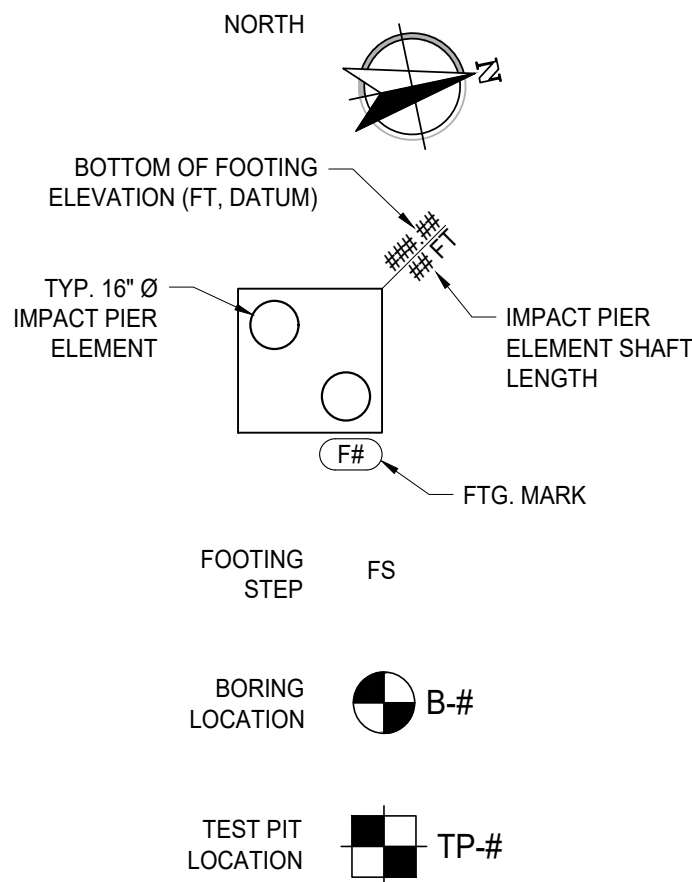


SLAB SUPPORT

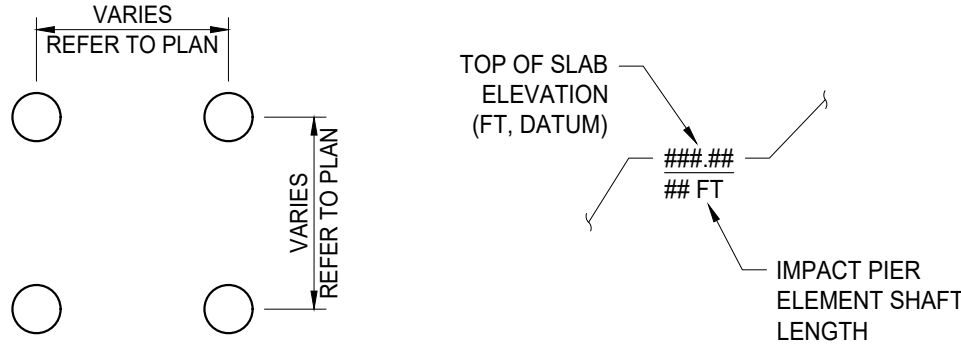


NOTE:
ALL IMPACT PIER ELEMENTS AT BUILDING 3 ARE
ASSUMED TO BE INSTALLED FROM A WORKING
PLATFORM ELEVATION OF 313.50 FT., DATUM

PLAN KEY

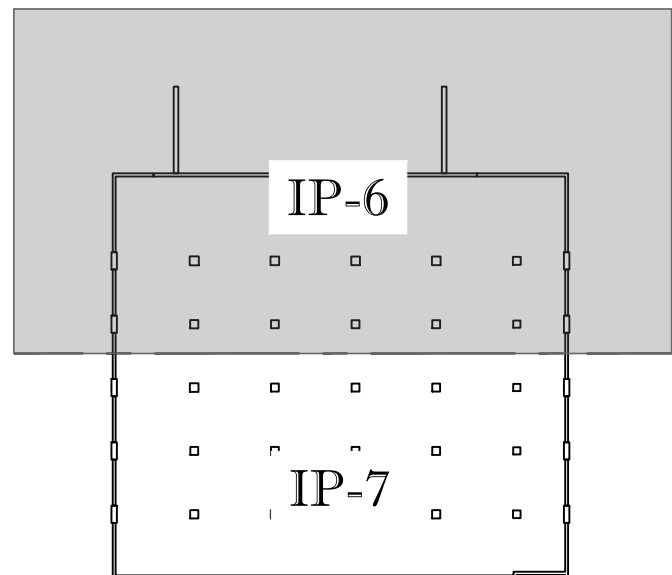

MATCHLINE SHEET IP-6

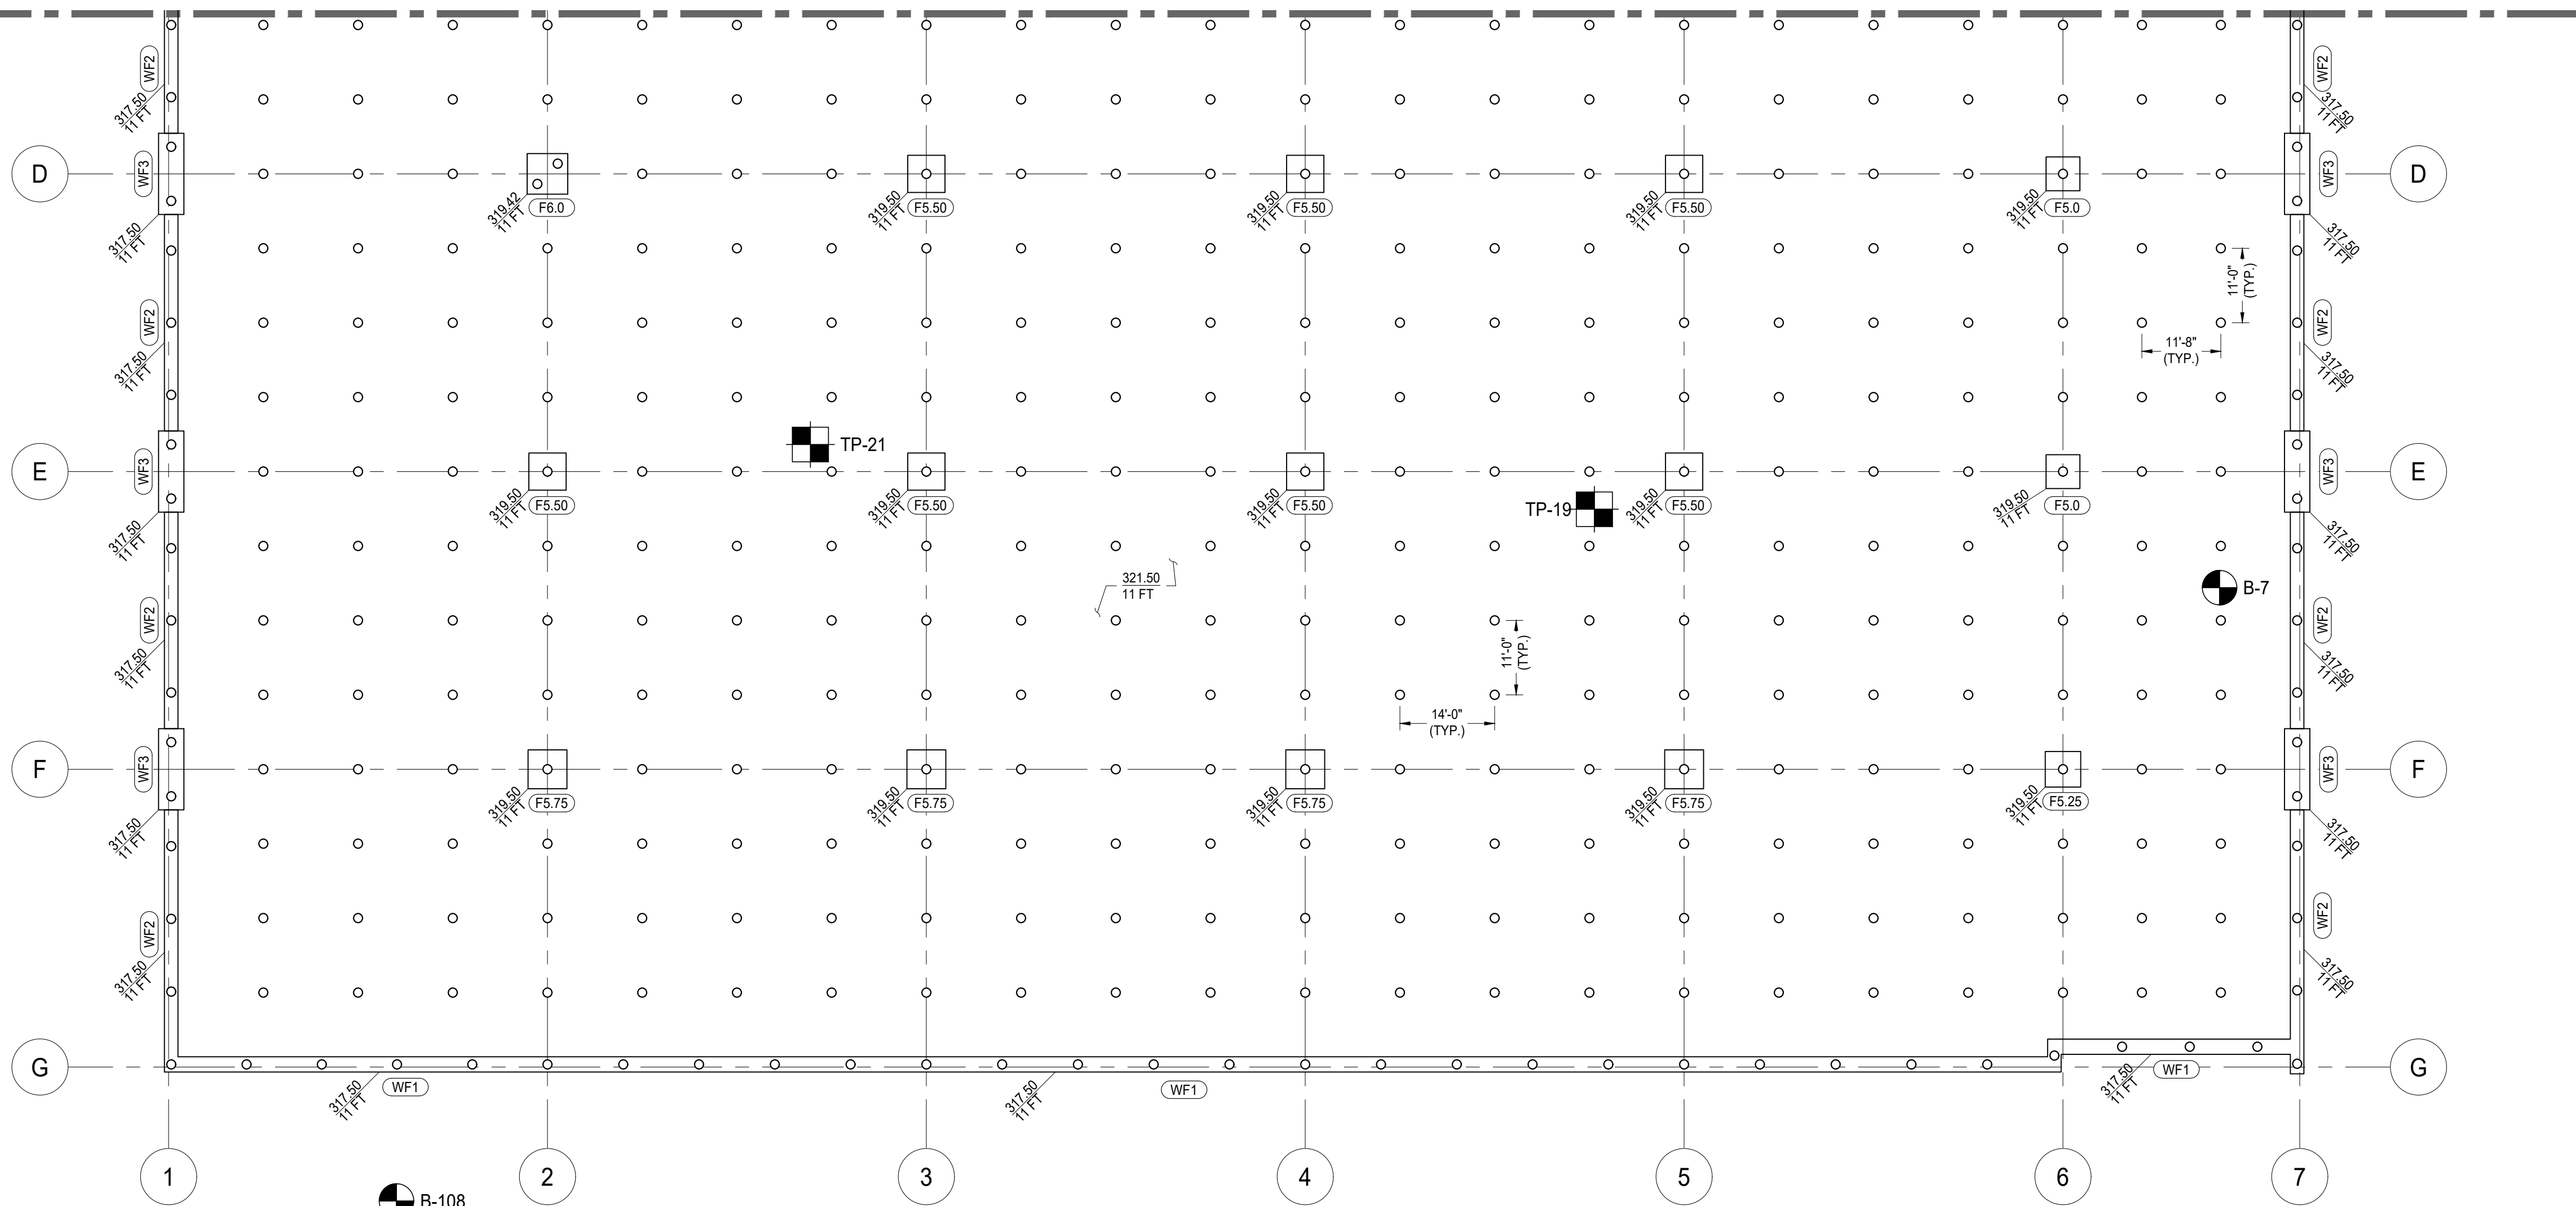

0 8 16 32
SCALE: 1/16" = 1'

1 IMPACT PIER ELEMENT LAYOUT - PLAN VIEW - BUILDING 3



413 Browning Court, Purcellville, VA 20132, Phone: 703.771.9844

REVISIONS			
REV:	DATE:	COMMENT:	BY:

ISSUED FOR CONSTRUCTION

PROJECT No.:	15240IP
DRAWN BY:	JH
CHECKED BY:	JFN
DATE:	03/29/2024
SCALE:	AS SHOWN
CAD ID:	15240IP_BLDG 2&3_IFC

PROJECT: ROCKLAND LOGISTICS CENTER
BUILDINGS 2 & 3

LOCATION: SUFFERN, NEW YORK



3/29/2024

SHEET TITLE:
IMPACT PIER ELEMENT
LAYOUT - PLAN VIEW -
BUILDING 3

SHEET NUMBER:
IP-7
7 OF 8