



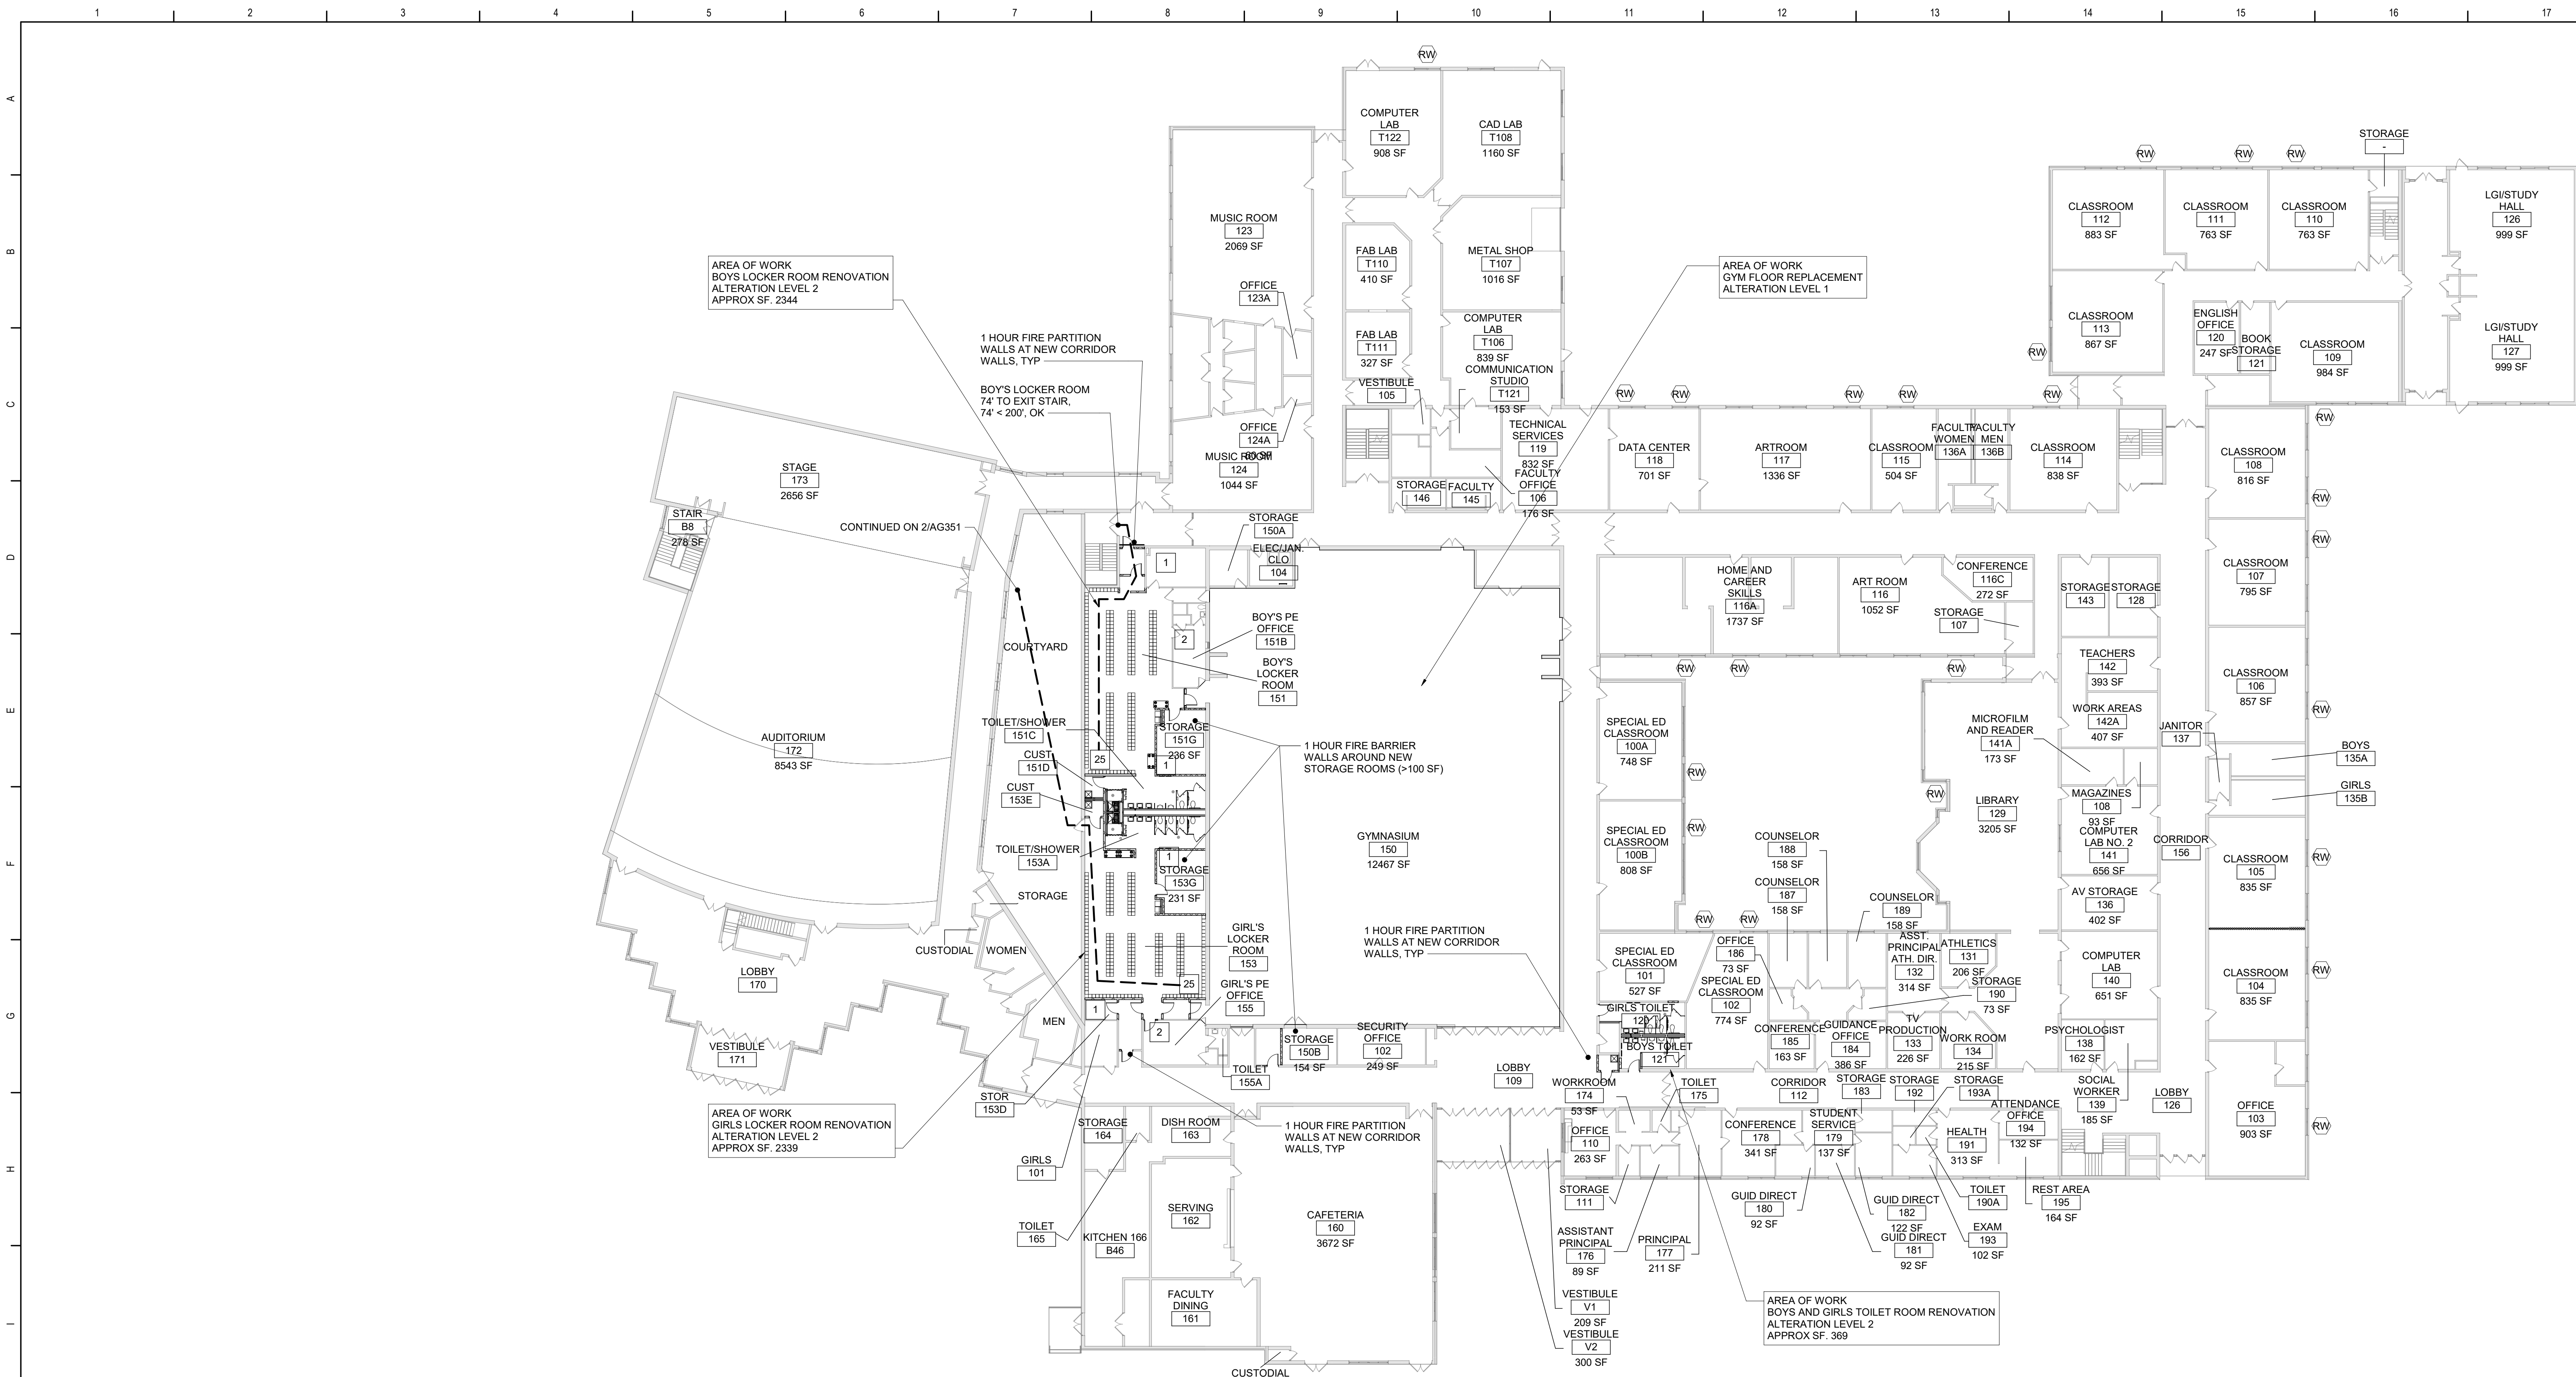


- Legend**
- ALL WALLS, INCLUDING CORRIDOR WALLS, EXTEND TO THE ROOF DECK OR FLOOR DECK ABOVE UNLESS NOTED OTHERWISE.
- COMMON EGRESS PATH
- XX NUMBER OF OCCUPANTS IN EACH SPACE, UNO
(XX) NUMBER OF OCCUPANTS ALONG EGRESS PATH
- EXISTING FIRE EXTINGUISHER LOCATION
- AUTOMATED EXTERNAL DEFIBRILLATOR (AED)
- RW RESCUE WINDOW
- ALTERATION LEVEL 1 WORK AREA
- ALTERATION LEVEL 2 WORK AREA
- ADDITION WORK AREA

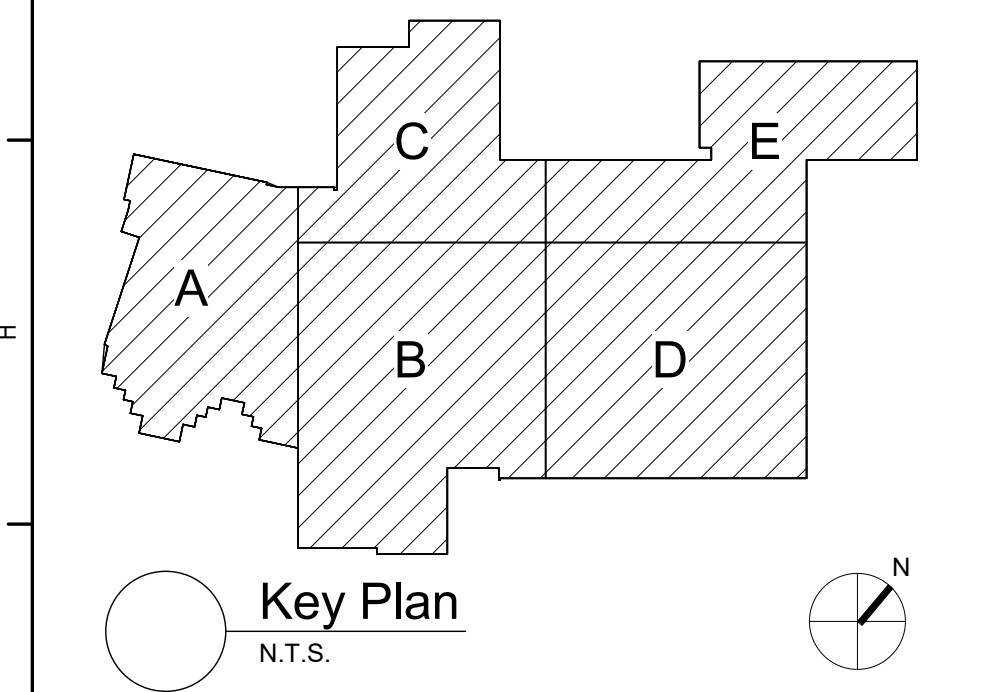

S.E.D. Control No. 62-18-01-06-0-007-019

1 First Floor Key Plan - Work Areas and Rescue Window Locations
3/64" = 1'-0"

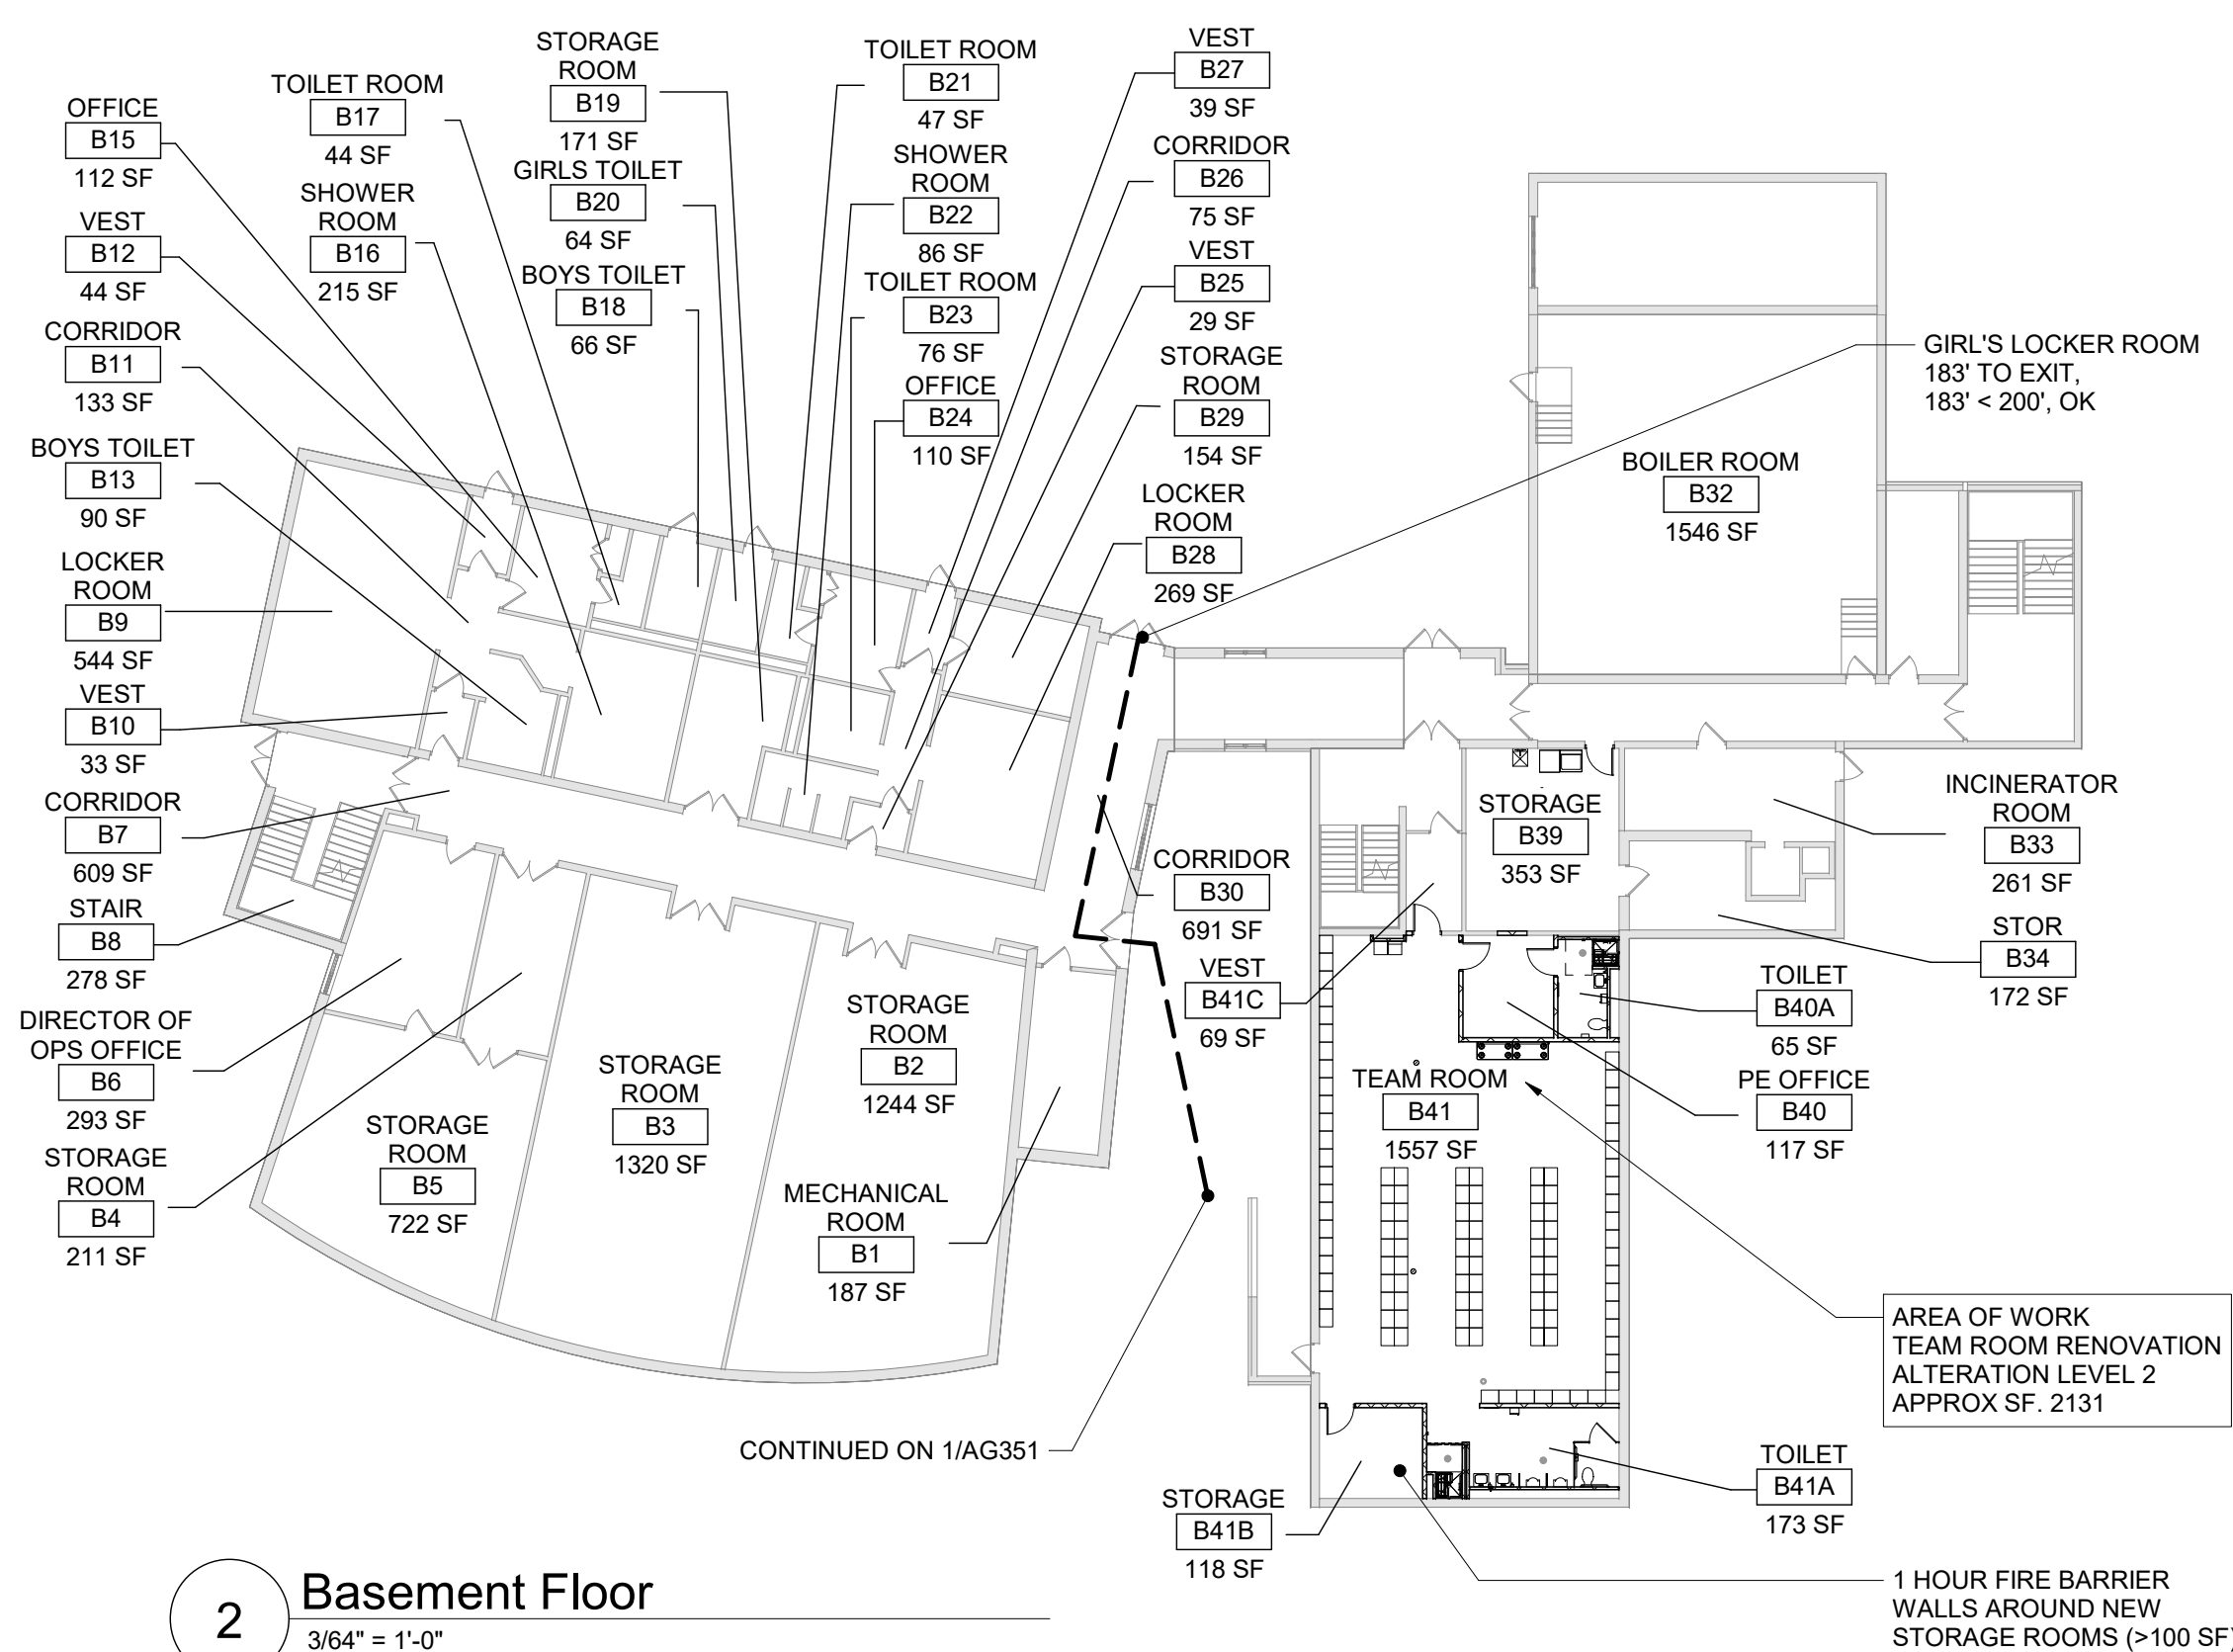

2 Basement Floor
3/64" = 1'-0"

Rev. No.: Date: Description:

WALKKILL
CENTRAL SCHOOL DISTRICT

complex world CLEAR SOLUTIONS

Tetra Tech Engineers, Architects & Landscape Architects, P.C.

BID SET

TETRA TECH
ARCHITECTS & ENGINEERS

Walkkill Central School District
Walkkill, New York

Reconstruction to:
Walkkill Senior High School

Basement and First Floor - Code Compliance Plans

Drawn By: TS Date: 06/30/2023 Drawing Number: 17597-22002

AG351