


File Name: F:\2023\23-389 Peekskill Firehouse Kitchen IncubatorHVACHD1.03 & H1.03 (ROOF EQUIPMENT).dwg (Layout: H1.03)
Date: Tue, Sep 17, 2024 - 10:08 AM (Name: wpb)

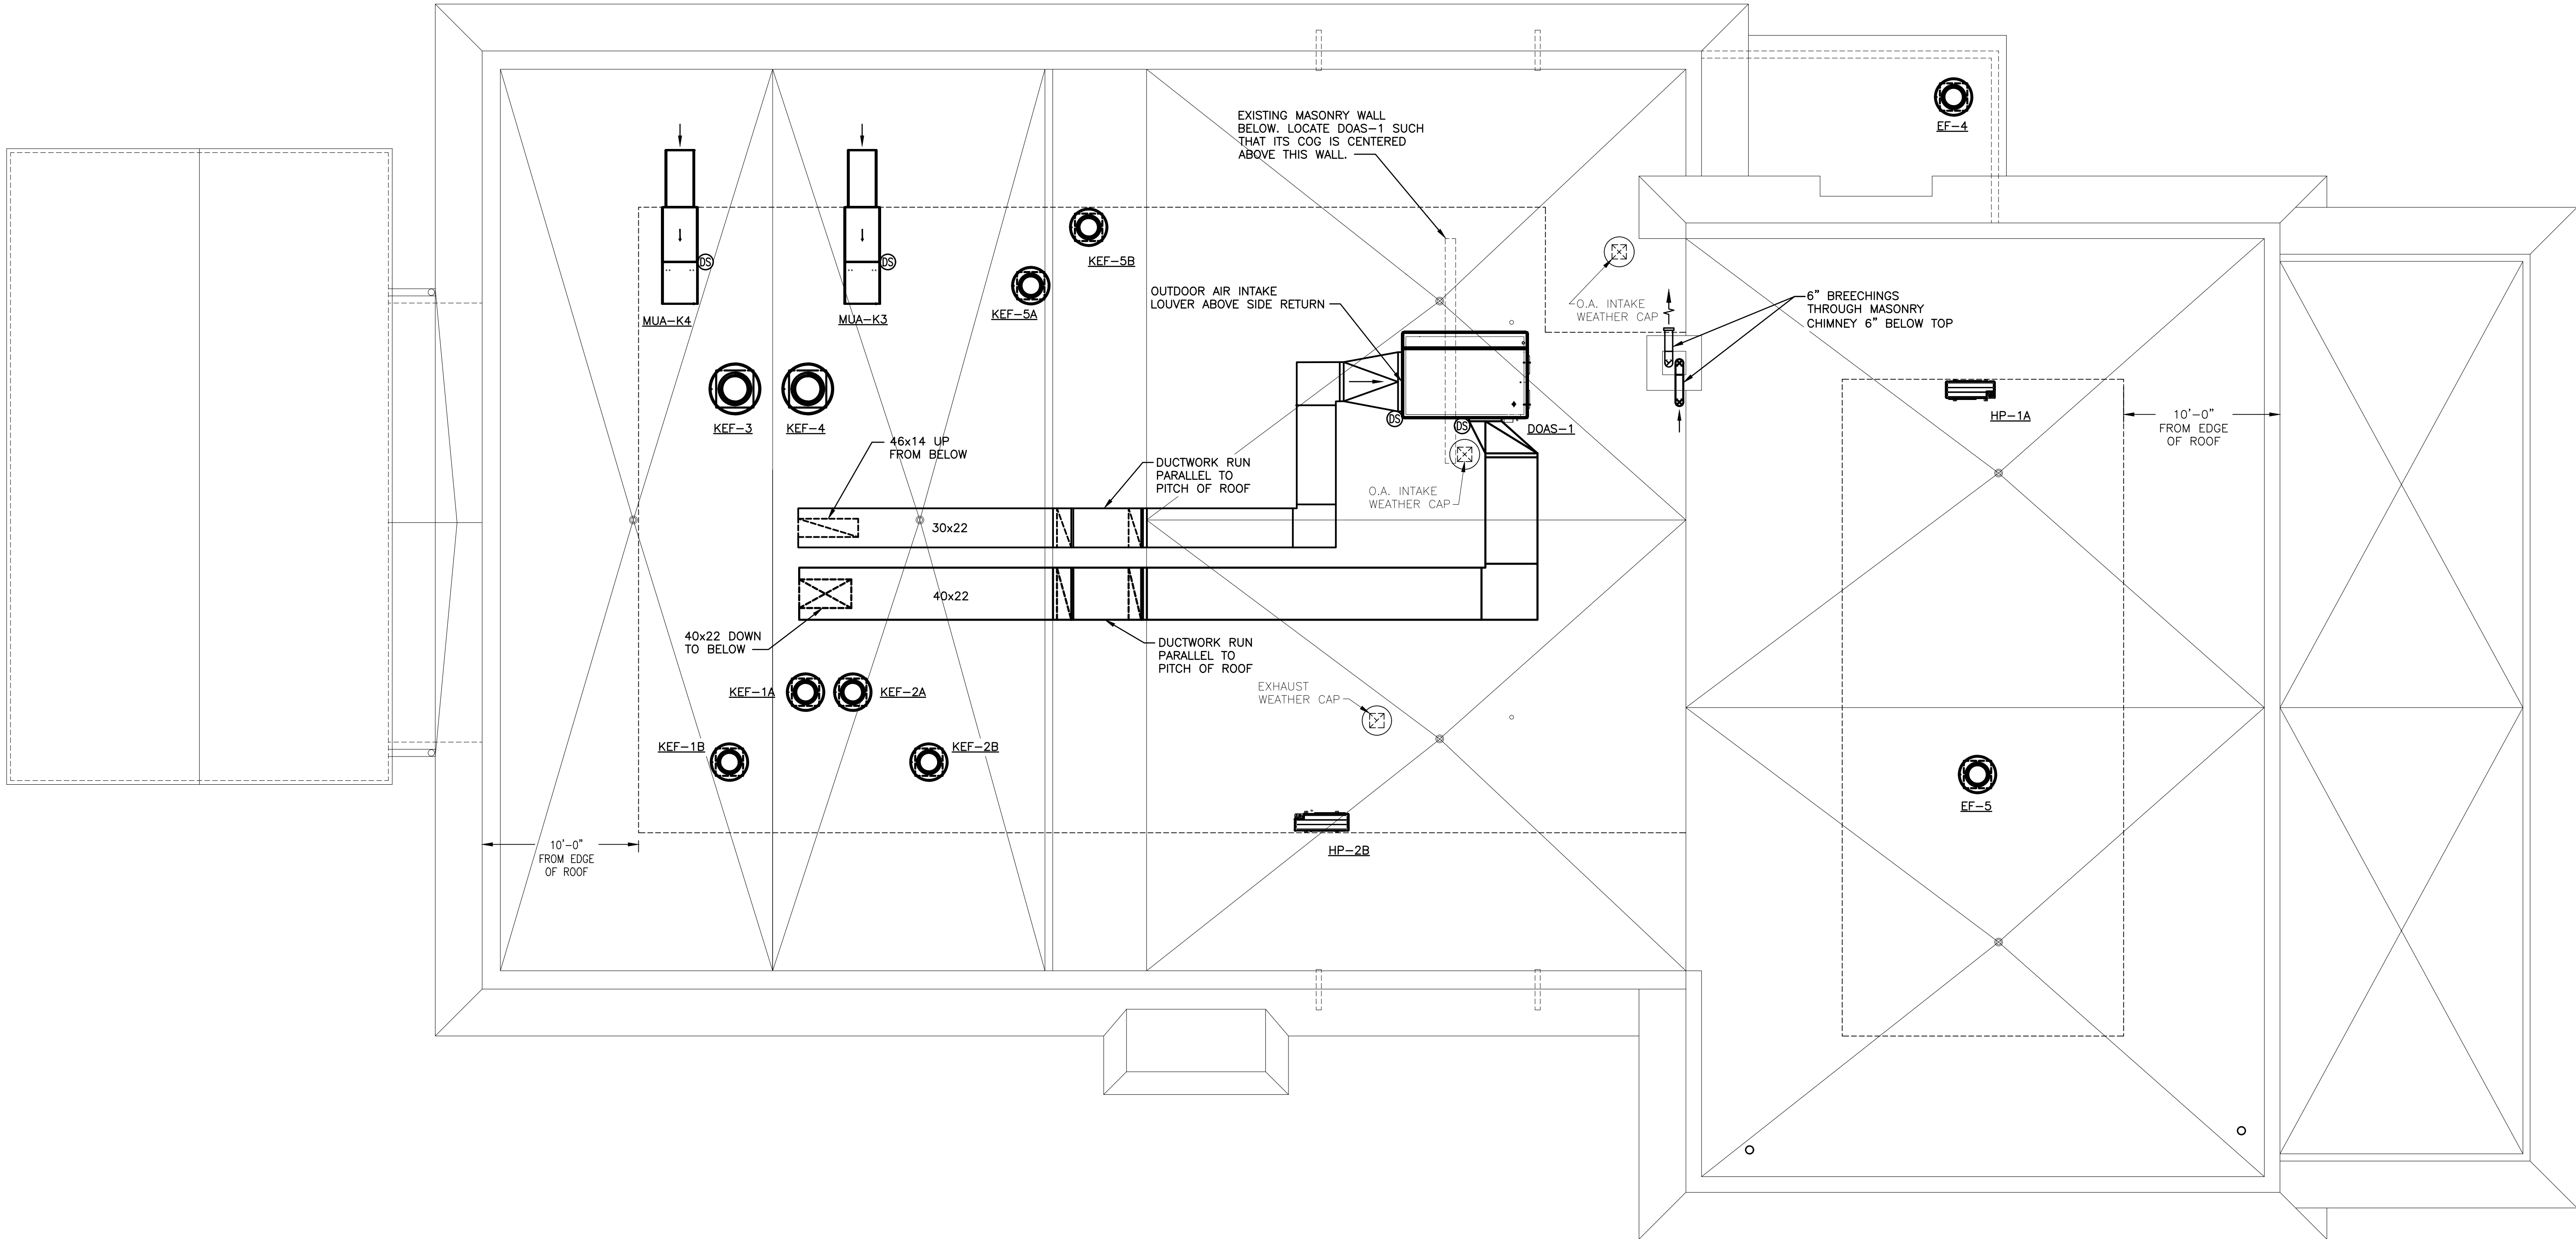

1 HVAC: CONSTRUCTION ROOF EQUIPMENT PLAN
SCALE: 3/16"=1'-0"

GENERAL NOTES:

- INSULATE AND INSTALL ALL REFRIGERANT PIPING PER MANUFACTURER'S RECOMMENDATIONS.
- PROVIDE WEATHER SLEEVE FOR EXTERIOR REFRIGERANT PIPING; ROUTE PIPING IN SLEEVE EXCEPT FOR CONNECTIONS TO EXTERIOR UNITS.
- ROUTE ALL EXTERIOR EQUIPMENT CONDENSATE DRAINS TO NEAREST UTILITY SINK. PROVIDE CONDENSATE PUMPS

UNAUTHORIZED ALTERATION OR ADDITION TO A PLAN BEARING A LICENSED PROFESSIONAL ENGINEER'S SEAL IS A VIOLATION OF SECTION 7209, SUB-DIVISION 2 OF THE N.Y. STATE EDUCATION LAW.
FELLENZER ENGINEERING, LLP
CERTIFICATE OF AUTHORIZATION #: 0017795

FELLENZER III
ENGINEERING LLP
www.felip.com

22 Mulberry St., Suite 2A, Middletown, NY 10940
t 845-343-1481 fx 845-343-4986

181 Church St., Suite 100, Poughkeepsie, NY 12601
t 845-454-9704 fx 855-320-8735

DESIGNED BY: RW	DRAWN BY: WPB	APPROVED BY: EDF	FE PROJECT #: 23-369
--------------------	------------------	---------------------	-------------------------

1/8" 1/4" 1/2" 0 1" 2"
REFERENCE SCALE

NOTES:
IT IS A VIOLATION OF THE LAW FOR ANY PERSON, UNLESS ACTING UNDER THE DIRECTION OF A LICENSED ARCHITECT OR ENGINEER, TO ALTER AN ITEM IN ANY WAY. IF AN ITEM BEARING THE SEAL OF AN ARCHITECT OR ENGINEER IS ALTERED, THE ALTERING ARCHITECT OR ENGINEER SHALL AFFIX TO HIS ITEM THE SEAL AND THE NOTATION ALTERED BY FOLLOWED BY HIS SIGNATURE AND THE DATE OF SUCH ALTERATION, AND A SPECIFIC DESCRIPTION OF THE ALTERATION.
DO NOT SCALE DRAWINGS. WRITTEN DIMENSIONS GOVERN.
© JOSEPH G THOMPSON ARCHITECT, PLLC. ALL RIGHTS RESERVED.



SEAL
ERIC D. FELLENZER, P.E.
NY PROFESSIONAL ENGINEER
NO. 07304-1
ISSUED 1995 EXP. 8/25

PEEKSKILL FIREHOUSE KITCHEN INCUBATOR

City of Peekskill (Owner)
701 Washington Street
Peekskill, New York 10566
S-B-L: 32.20-9-1
City of Peekskill - Westchester County

DRAFT CONSTRUCTION DOCUMENT - NOT FOR PERMIT OR CONSTRUCTION

Date: September 17, 2024

Revisions:

H1.03