


COPYRIGHT © 2017 BY JMC. All Rights Reserved. No part of this drawing may be reproduced, stored in a retrieval system, or transmitted in any form or by any means, electronic, mechanical, photocopying, recording or otherwise, without the prior written permission of JMC. Any modification or alteration to this document without the written permission of JMC is strictly prohibited and is void.

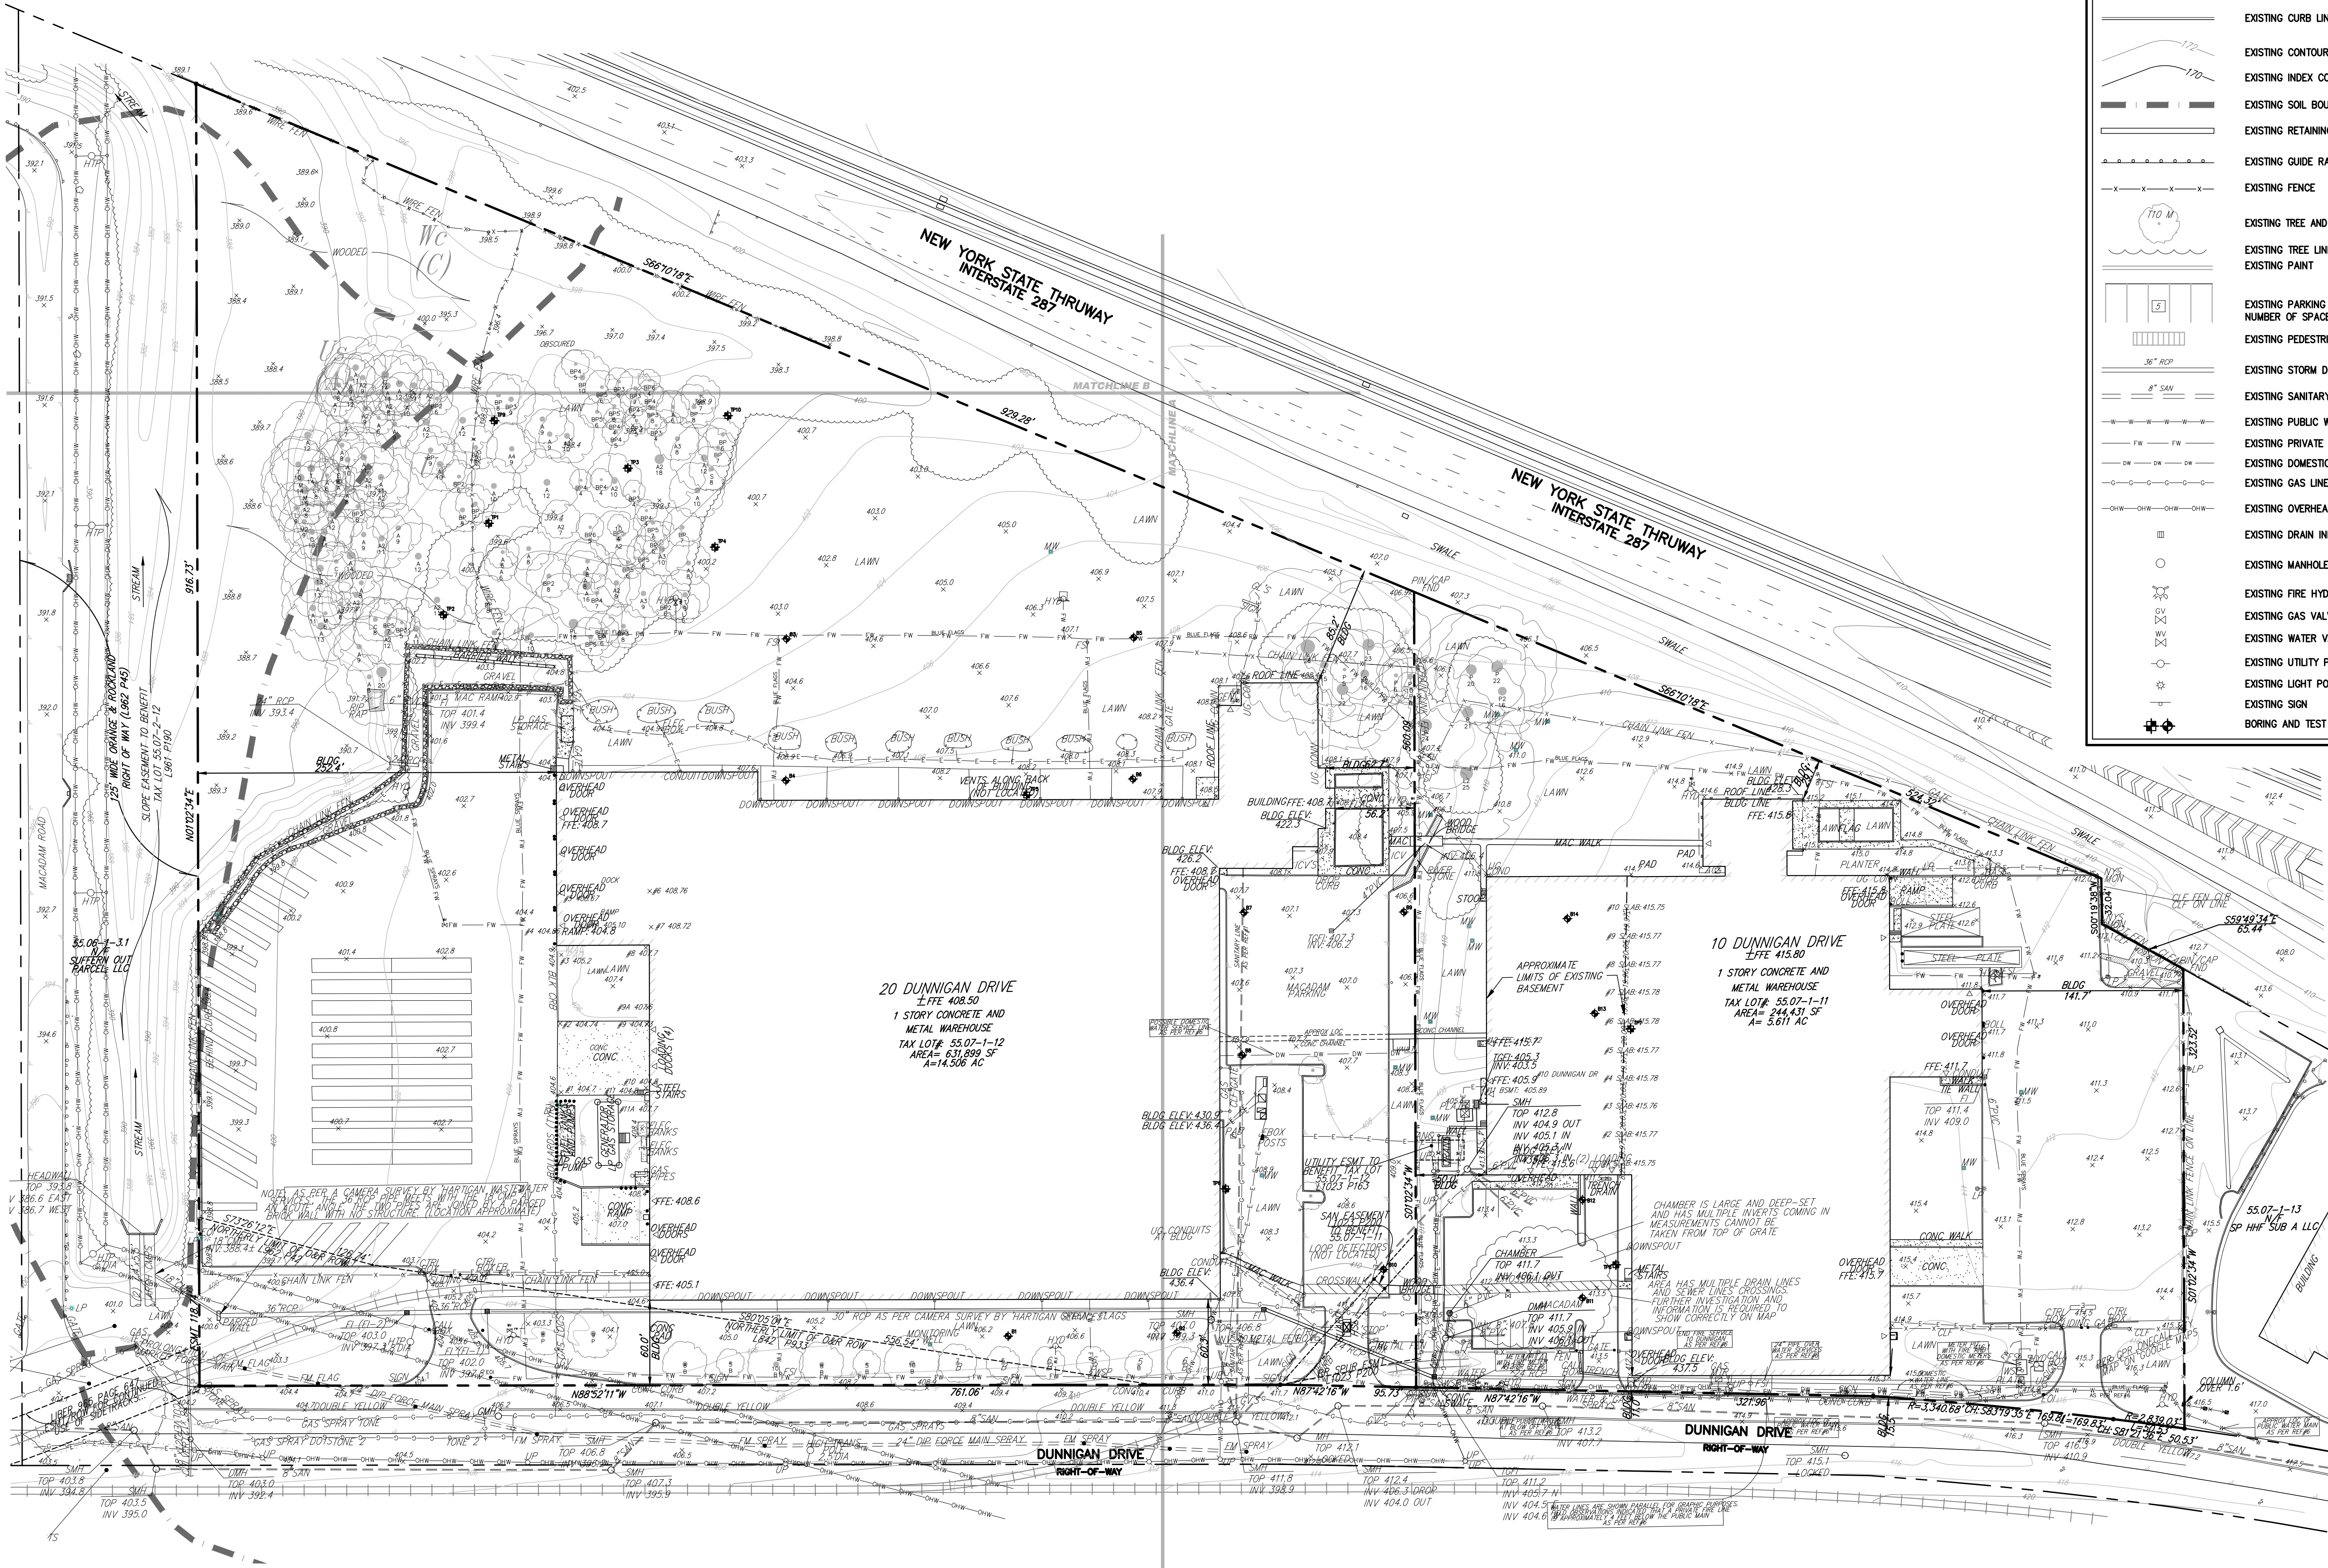

THIS PLAN IS PROVIDED FOR REFERENCE ONLY. CONTRACTOR SHALL REFER TO THE ASSOCIATED LARGER SCALE DRAWINGS FOR DETAIL AND DIRECTION ON THE SCOPE OF WORK SHOWN HEREON.

REFER TO DRAWINGS C-001 THROUGH C-006 FOR ALL CIVIL ENGINEERING/SITE DEVELOPMENT NOTES AND SPECIFICATIONS PERTAINING TO THIS PROJECT.

ANY ALTERATION OF PLANS, SPECIFICATIONS, PLATS AND REPORTS BEARING THE SEAL OF A LICENSED PROFESSIONAL ENGINEER OR LICENSED LAND SURVEYOR IS A VIOLATION OF SECTION 7209 OF THE NEW YORK STATE EDUCATION LAW, EXCEPT AS PROVIDED FOR BY SECTION 7209, SUBSECTION 2.

ARCHITECT

di Domenico + Partners LLP

Architecture
Landscape Architecture
Planning

3743 Crescent Street, 3rd Floor
Long Island City, New York 11101
Tel 212-337-0400
Fax 212-337-3567

CIVIL PLANNING ENGINEER

JMC

JMC Planning Engineering Landscape
Architecture & Land Surveying, PLLC
120 Bedford Road
Armonk, New York 10504
Tel 914-273-5225
Fax 914-273-2102

MEP ENGINEER

Burns

BURNS ENGINEERING, PC.
1261 Broadway, Suite 708
New York, New York 10001
Tel 212-687-8282

STRUCTURAL ENGINEER

GEI

GEI50
1385 Broadway, 20th FL
New York, New York 10018
Tel 212-687-8282

MANHATTAN
BEER DISTRIBUTORS

MANHATTAN BEER DISTRIBUTORS
20 DUNNIGAN DRIVE
SUFFERN, NEW YORK

REV	DESCRIPTION	DATE
1	REISSUED PER PB COMMENTS	07.16.20
2	REISSUED PER PB COMMENTS	08.21.20
3	REISSUED PER PB COMMENTS	09.17.20
4	REISSUED PER PB COMMENTS	10.20.20
5	FOR PLANNING BOARD APPROVAL	04.09.21
6	REISSUED PER ENGINEER COMMENTS	05.10.21
7	ISSUED FOR DOB SUBMISSION	09.10.21
8	ISSUED FOR BID	10.15.21
9	REVISED BID/PERMIT SET	02.25.22
10	REVISED/ISSUED FOR CONSTRUCTION	10.19.22

DRAWN BY:

DC

CHECKED BY:

JPM/JAR

APPROVED BY:

DL

DATE:

1.16.2020

SCALE:

1" = 60'

ISSUE:

DRAWING TITLE:

OVERALL EXISTING
CONDITIONS MAP

DWG NUMBER:

C-010

JMC PROJECT: 1905-1
SCR EXISTING.SCR
DWG FILE: 1905-04-01

