


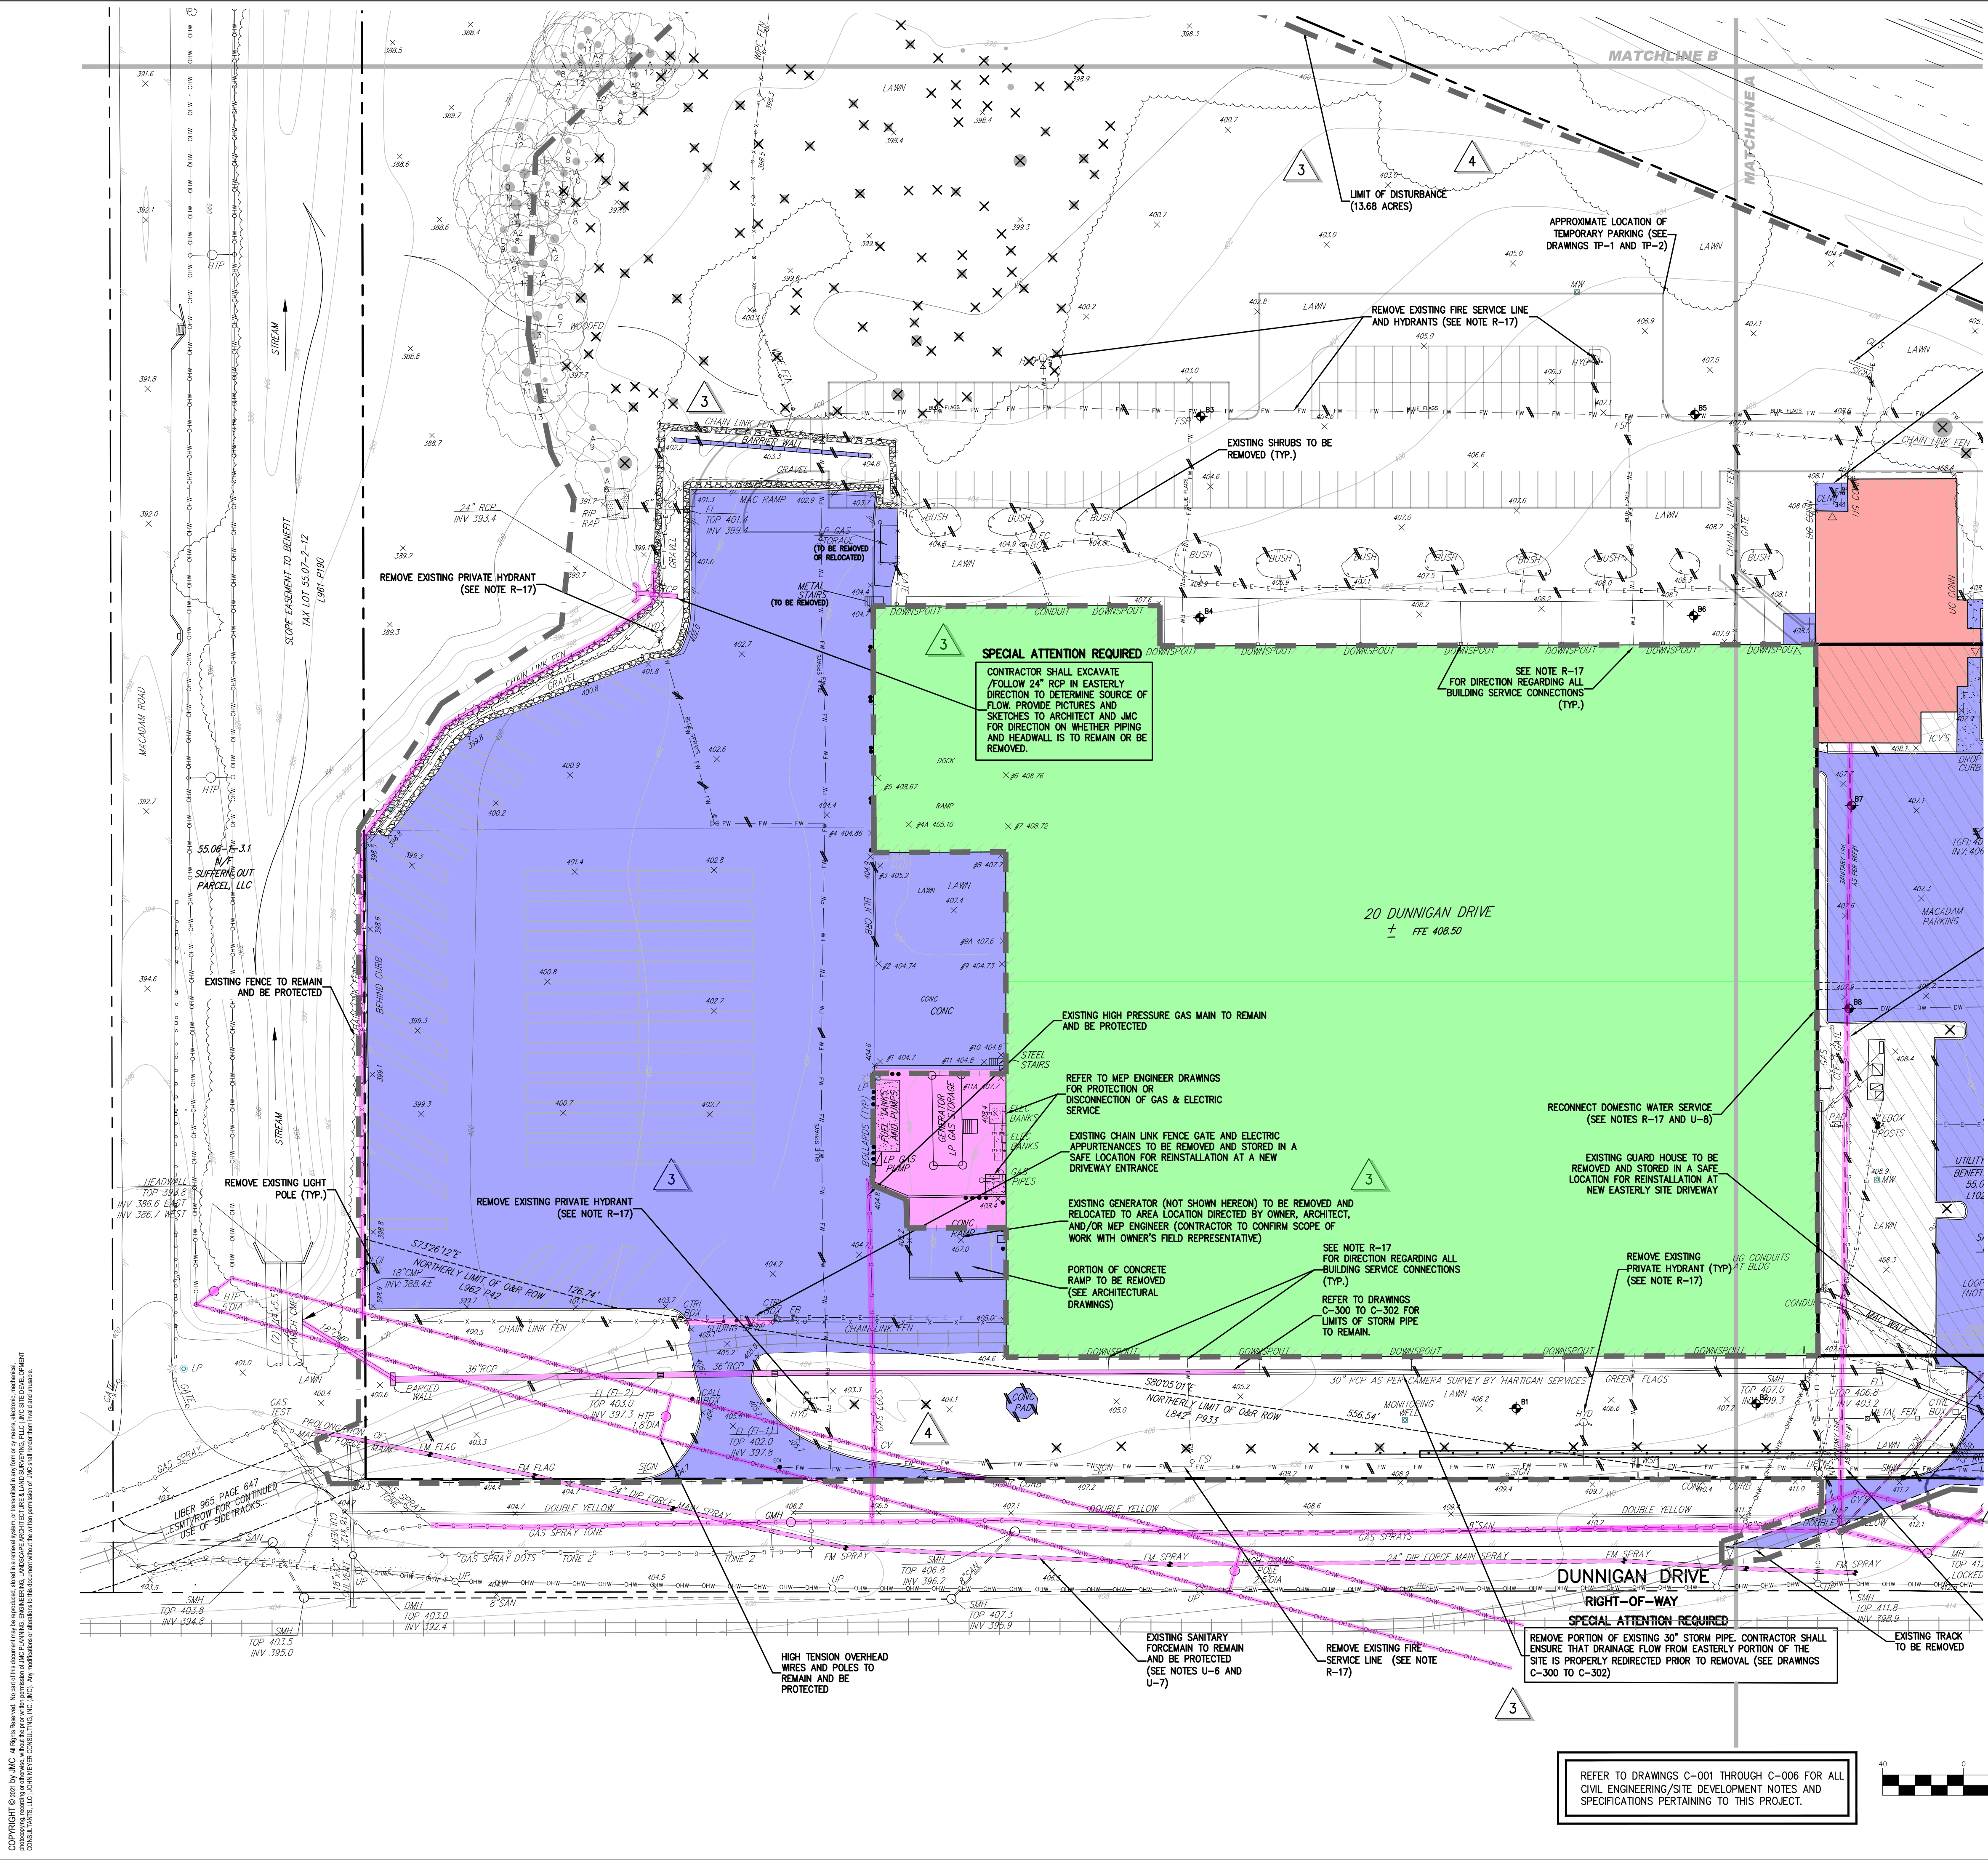

LEGEND	
	EXISTING PROPERTY LINE
	ADJACENT PROPERTY LINE
	EXISTING EASEMENT LINE
	EXISTING BUILDING OVERHANG
	EXISTING BUILDING LINE
	EXISTING PAVEMENT EDGE
	EXISTING CURB LINE
	EXISTING CONTOUR
	EXISTING INDEX CONTOUR
	EXISTING STONE WALL
	EXISTING GUIDE RAIL
	EXISTING FENCE
	EXISTING TREE AND DESIGNATION
	EXISTING TREE TO BE REMOVED
	EXISTING PAINT
	EXISTING PARKING WITH NUMBER OF SPACES
	EXISTING HANDICAP PARKING WITH NUMBER OF SPACES
	EXISTING PEDESTRIAN CROSSING
	EXISTING STORM DRAIN LINE AND SIZE
	EXISTING SANITARY LINE AND SIZE
	EXISTING WATER LINE
	EXISTING GAS LINE
	EXISTING OVERHEAD WIRES
	EXISTING DRAIN INLET
	EXISTING MANHOLE
	EXISTING FIRE HYDRANT
	EXISTING GAS VALVE
	EXISTING WATER VALVE
	EXISTING UTILITY POLE
	EXISTING LIGHT POLE
	EXISTING SIGN
	LIMIT OF DISTURBANCE
	EXISTING FEATURE TO BE REMOVED

SITE REMOVALS TABLE	
	PORTION OF EXISTING BUILDING TO REMAIN AND BE PROTECTED AT ALL TIMES DURING CONSTRUCTION (SEE ARCHITECTURAL DRAWINGS)
	SITE FEATURES TO REMAIN AND BE PROTECTED AT ALL TIMES DURING CONSTRUCTION (SEE NOTE R-19)
	PORTION OF EXISTING BUILDING TO BE DEMOLISHED (SEE ARCHITECTURAL PLANS)
	EXISTING ASPHALT AND/OR CONCRETE PAVEMENT TO BE REMOVED
	BUILDING EXPANSION AREA (SEE NOTE R-18)

ARCHITECT
di Domenico + Partners LLP
Architecture
Landscape Architecture
Planning
3743 Crescent Street, 3rd Floor
Long Island City, New York 11101
Tel 212-337-0400
Fax 212-337-3567

CIVIL PLANNING ENGINEER
JMC
JMC Planning Engineering Landscape
Architecture & Land Surveying, PLLC
120 Bedford Road
Armonk, New York 10504
Tel 914-273-5225
Fax 914-273-2102

MEP ENGINEER
Burns
BURNS ENGINEERING, PC.
1261 Broadway, Suite 708
New York, New York 10001
Tel 212-962-3503

STRUCTURAL ENGINEER
GEI
GEI50
1385 Broadway, 20th FL.
New York, New York 10018
Tel 212-687-8282



MANHATTAN BEER DISTRIBUTORS
20 DUNNIGAN DRIVE
SUFFERN, NEW YORK

REV	DESCRIPTION	DATE
1	ISSUED FOR DOB SUBMISSION	09.10.21
2	ISSUED FOR BID	10.15.21
3	REVISED BID/PERMIT SET	02.25.22
4	REVISED WATER & GRADING	06.28.22
5	REVISED/ISSUED FOR CONSTRUCTION	10.19.22

DRAWN BY :	DC
CHECKED BY :	JPM/JAR
APPROVED BY :	DL
DATE :	09.10.2021
SCALE :	1" = 40'
ISSUE :	

DRAWING TITLE:
**SITE REMOVALS
PLAN**

DWG NUMBER :

C-051

JMC PROJECT: 1905-1
SCR EXISTING.SCR
DWG FILE: 1905-0456

COPYRIGHT © 2021 BY JMC. All Rights Reserved. No part of this document may be reproduced, stored in a retrieval system, or transmitted in any form or by any means, electronic, mechanical, photocopying, recording or otherwise, without the prior written permission of JMC. Any modification or alteration to this document without the written permission of JMC shall render them null and void.