


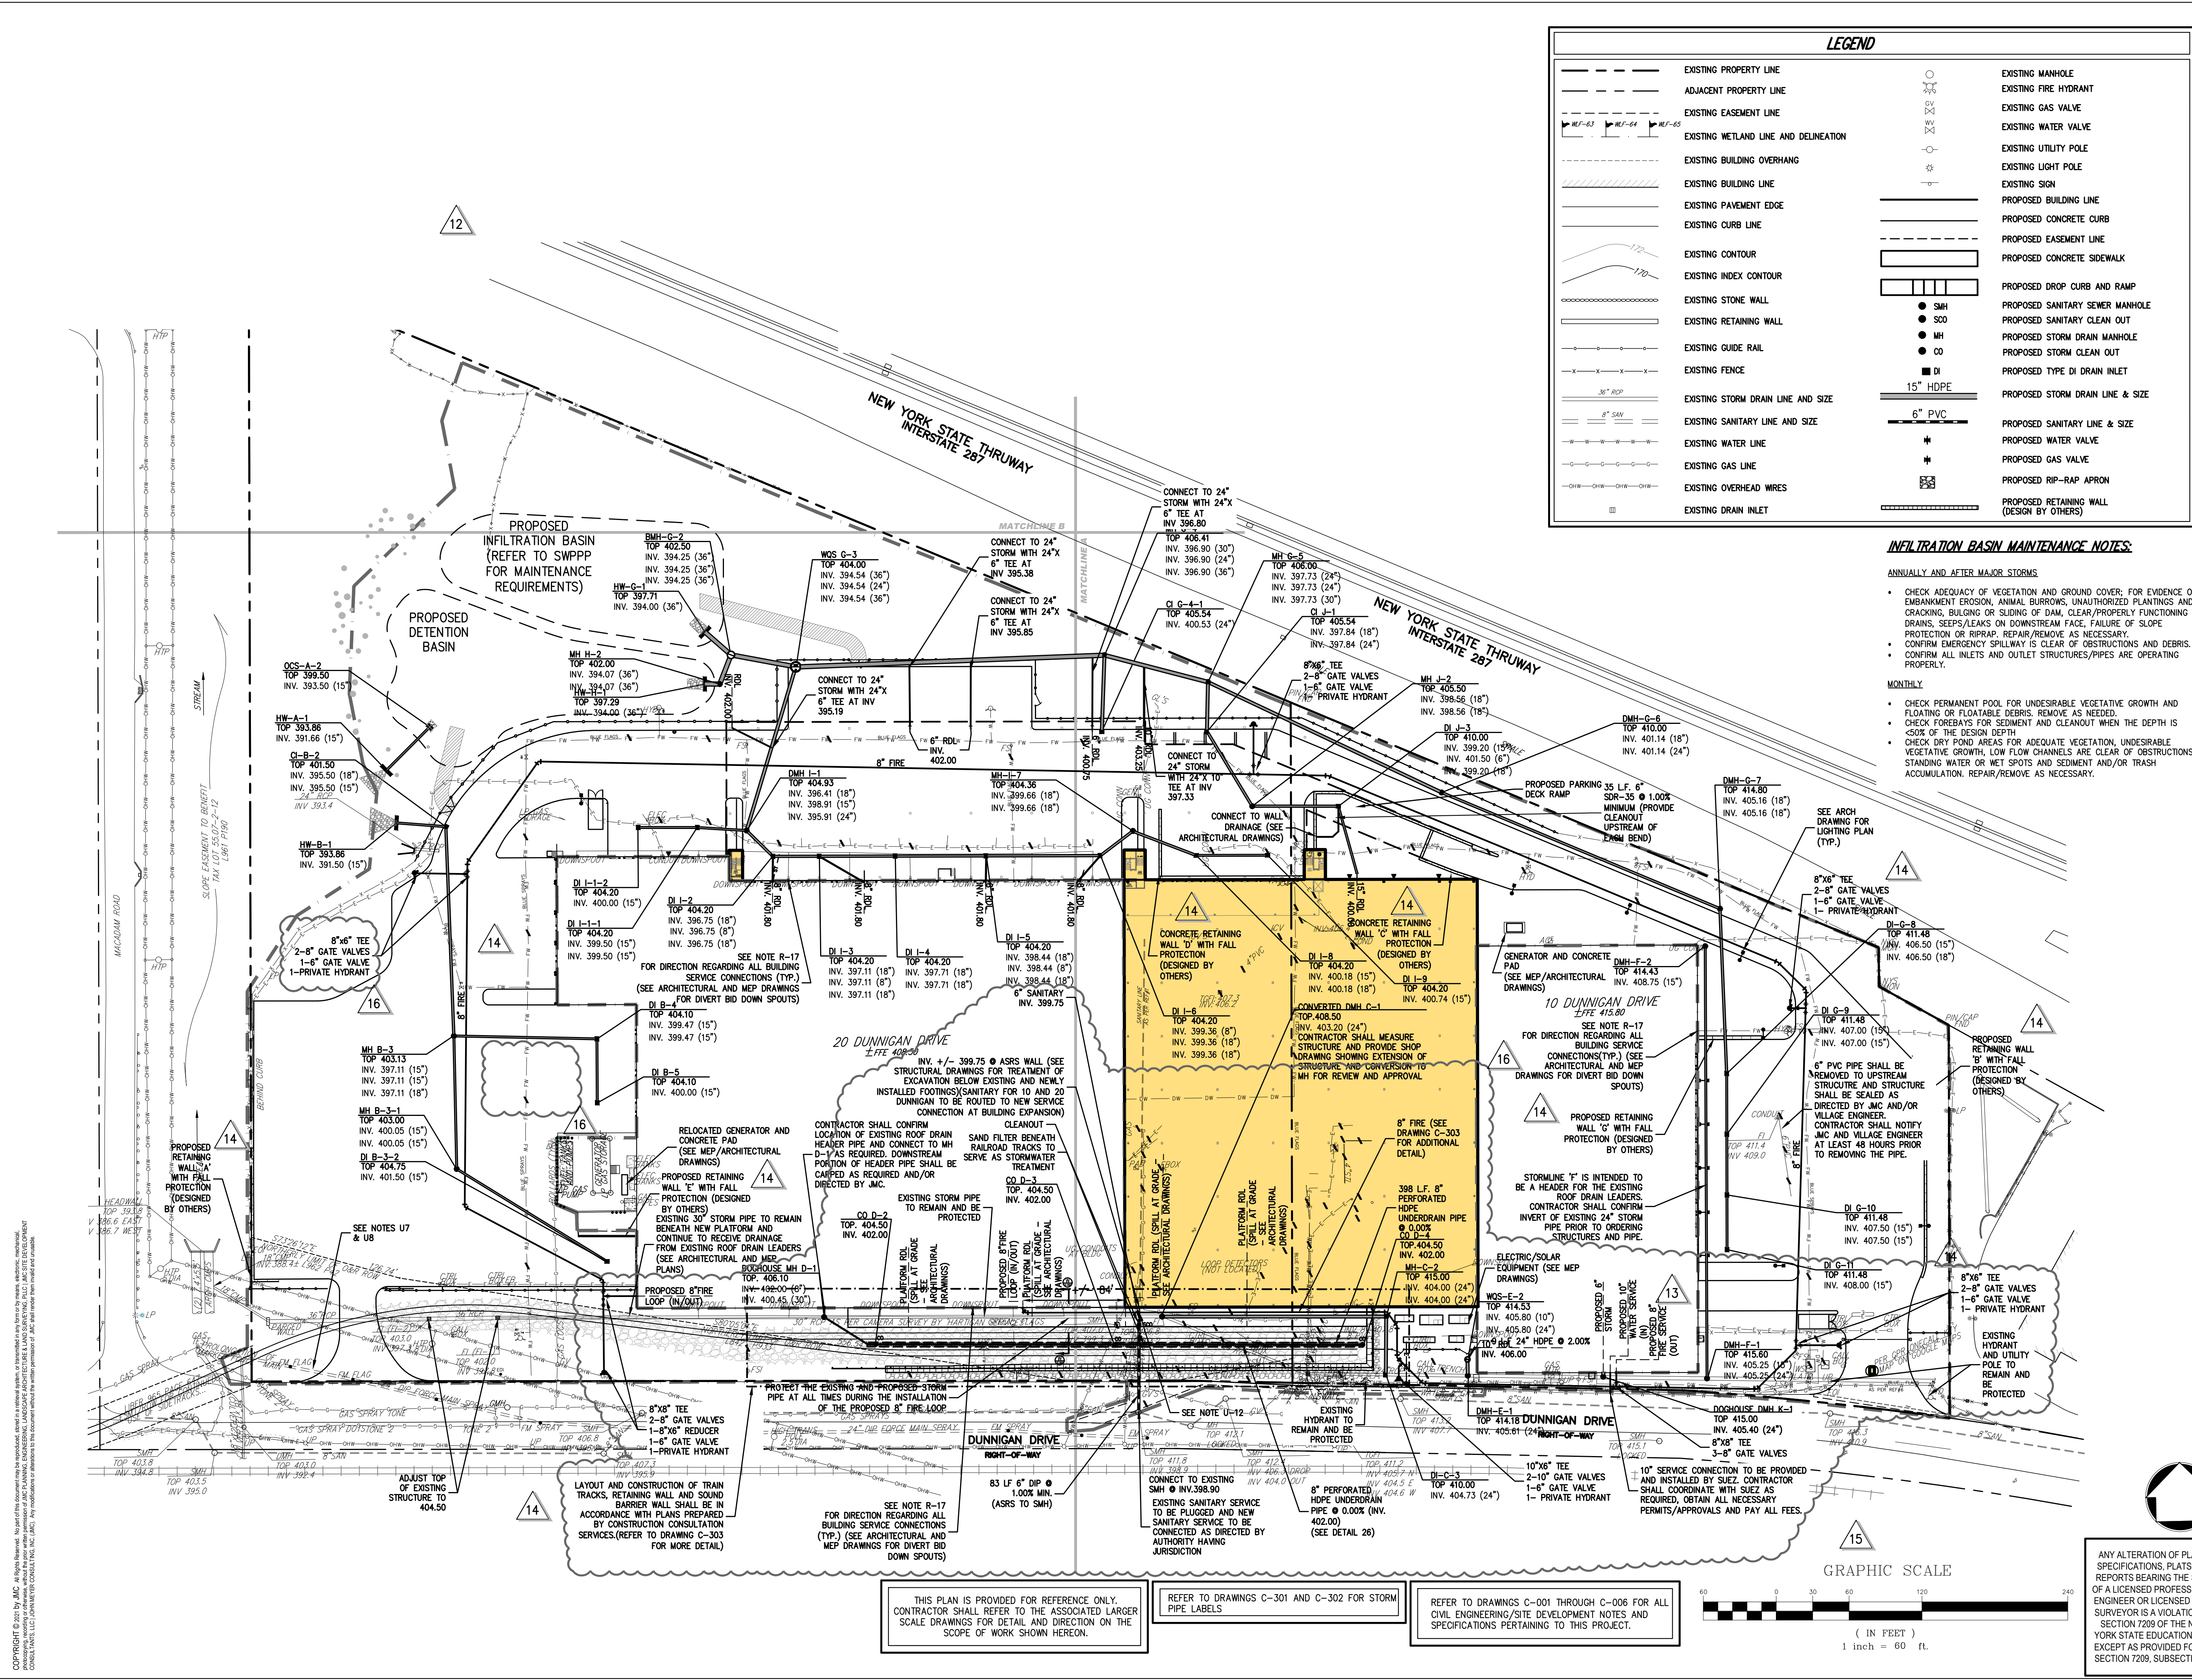

ARCHITECT

di Domenico + Partners LLP

Architecture
Landscape Architecture
Planning
3743 Crescent Street, 3rd Floor
Long Island City, New York 11101
Tel 212-337-0400
Fax 212-337-3567

CIVIL PLANNING ENGINEER

JMC

JMC Planning Engineering Landscape
Architecture & Land Surveying, PLLC
120 Bedford Road
Armonk, New York 10504
Tel 914-273-5225
Fax 914-273-2102

MEP ENGINEER

Burns

BURNS ENGINEERING, PC.
1261 Broadway, Suite 708
New York, New York 10001
Tel 212-962-3503

STRUCTURAL ENGINEER

GEI

GEI50
1385 Broadway, 20th FL
New York, New York 10018
Tel 212-687-8282

MANHATTAN BEER DISTRIBUTORS

20 DUNNIGAN DRIVE
SUFFERN, NEW YORK

REV	DESCRIPTION	DATE
1	REISSUED PER PB COMMENTS	07.16.20
2	REISSUED PER PB COMMENTS	08.21.20
3	REISSUED PER PB COMMENTS	09.17.20
4	REISSUED PER PB COMMENTS	10.20.20
5	REISSUED PER PB COMMENTS	10.27.20
6	REVISED PER DPW COMMENTS	10.28.20
7	FOR PLANNING BOARD APPROVAL	04.09.21
8	REISSUED PER ENGINEER COMMENTS	05.10.21
9	REISSUED PER ENGINEER COMMENTS	05.17.21
10	ISSUED FOR DOB SUBMISSION	09.10.21
11	ISSUED FOR BID	10.15.21
12	REVISED BID/PERMIT SET	02.25.22
13	REVISED EAST ENTRY	04.21.22
14	REVISED WATER & GRADING	06.28.22
15	REVISIONS TO NEW WATER SERVICE	07.25.22
16	REVISED/ISSUED FOR CONSTRUCTION	10.19.22

DRAWN BY:

DC

CHECKED BY:

JPM/JAR

APPROVED BY:

DL

DATE:

1.16.2020

SCALE:

1" = 60'

ISSUE:

DRAWING TITLE:

OVERALL
UTILITIES PLAN

DWG NUMBER:

C-300

ANY ALTERATION OF PLANS, SPECIFICATIONS, PLATS AND REPORTS BEARING THE SEAL OF A LICENSED PROFESSIONAL ENGINEER OR LICENSED LAND SURVEYOR IS A VIOLATION OF SECTION 2209 OF THE NEW YORK STATE EDUCATION LAW, EXCEPT AS PROVIDED FOR BY SECTION 2209, SUBSECTION 2.

JMC PROJECT: 19005-1
SCR LITE SCR
DATE FILE: 10/26/2017

COPYRIGHT © 2021 BY JMC. All Rights Reserved. No part of this document may be reproduced, stored in a retrieval system, or transmitted in any form or by any means, electronic, mechanical, photocopying, recording or otherwise, without the prior written permission of JMC. JMC is a registered trademark of JMC CONSULTING, INC. (JMC). Any modification or alteration to this document without the written permission of JMC is strictly prohibited and void.