


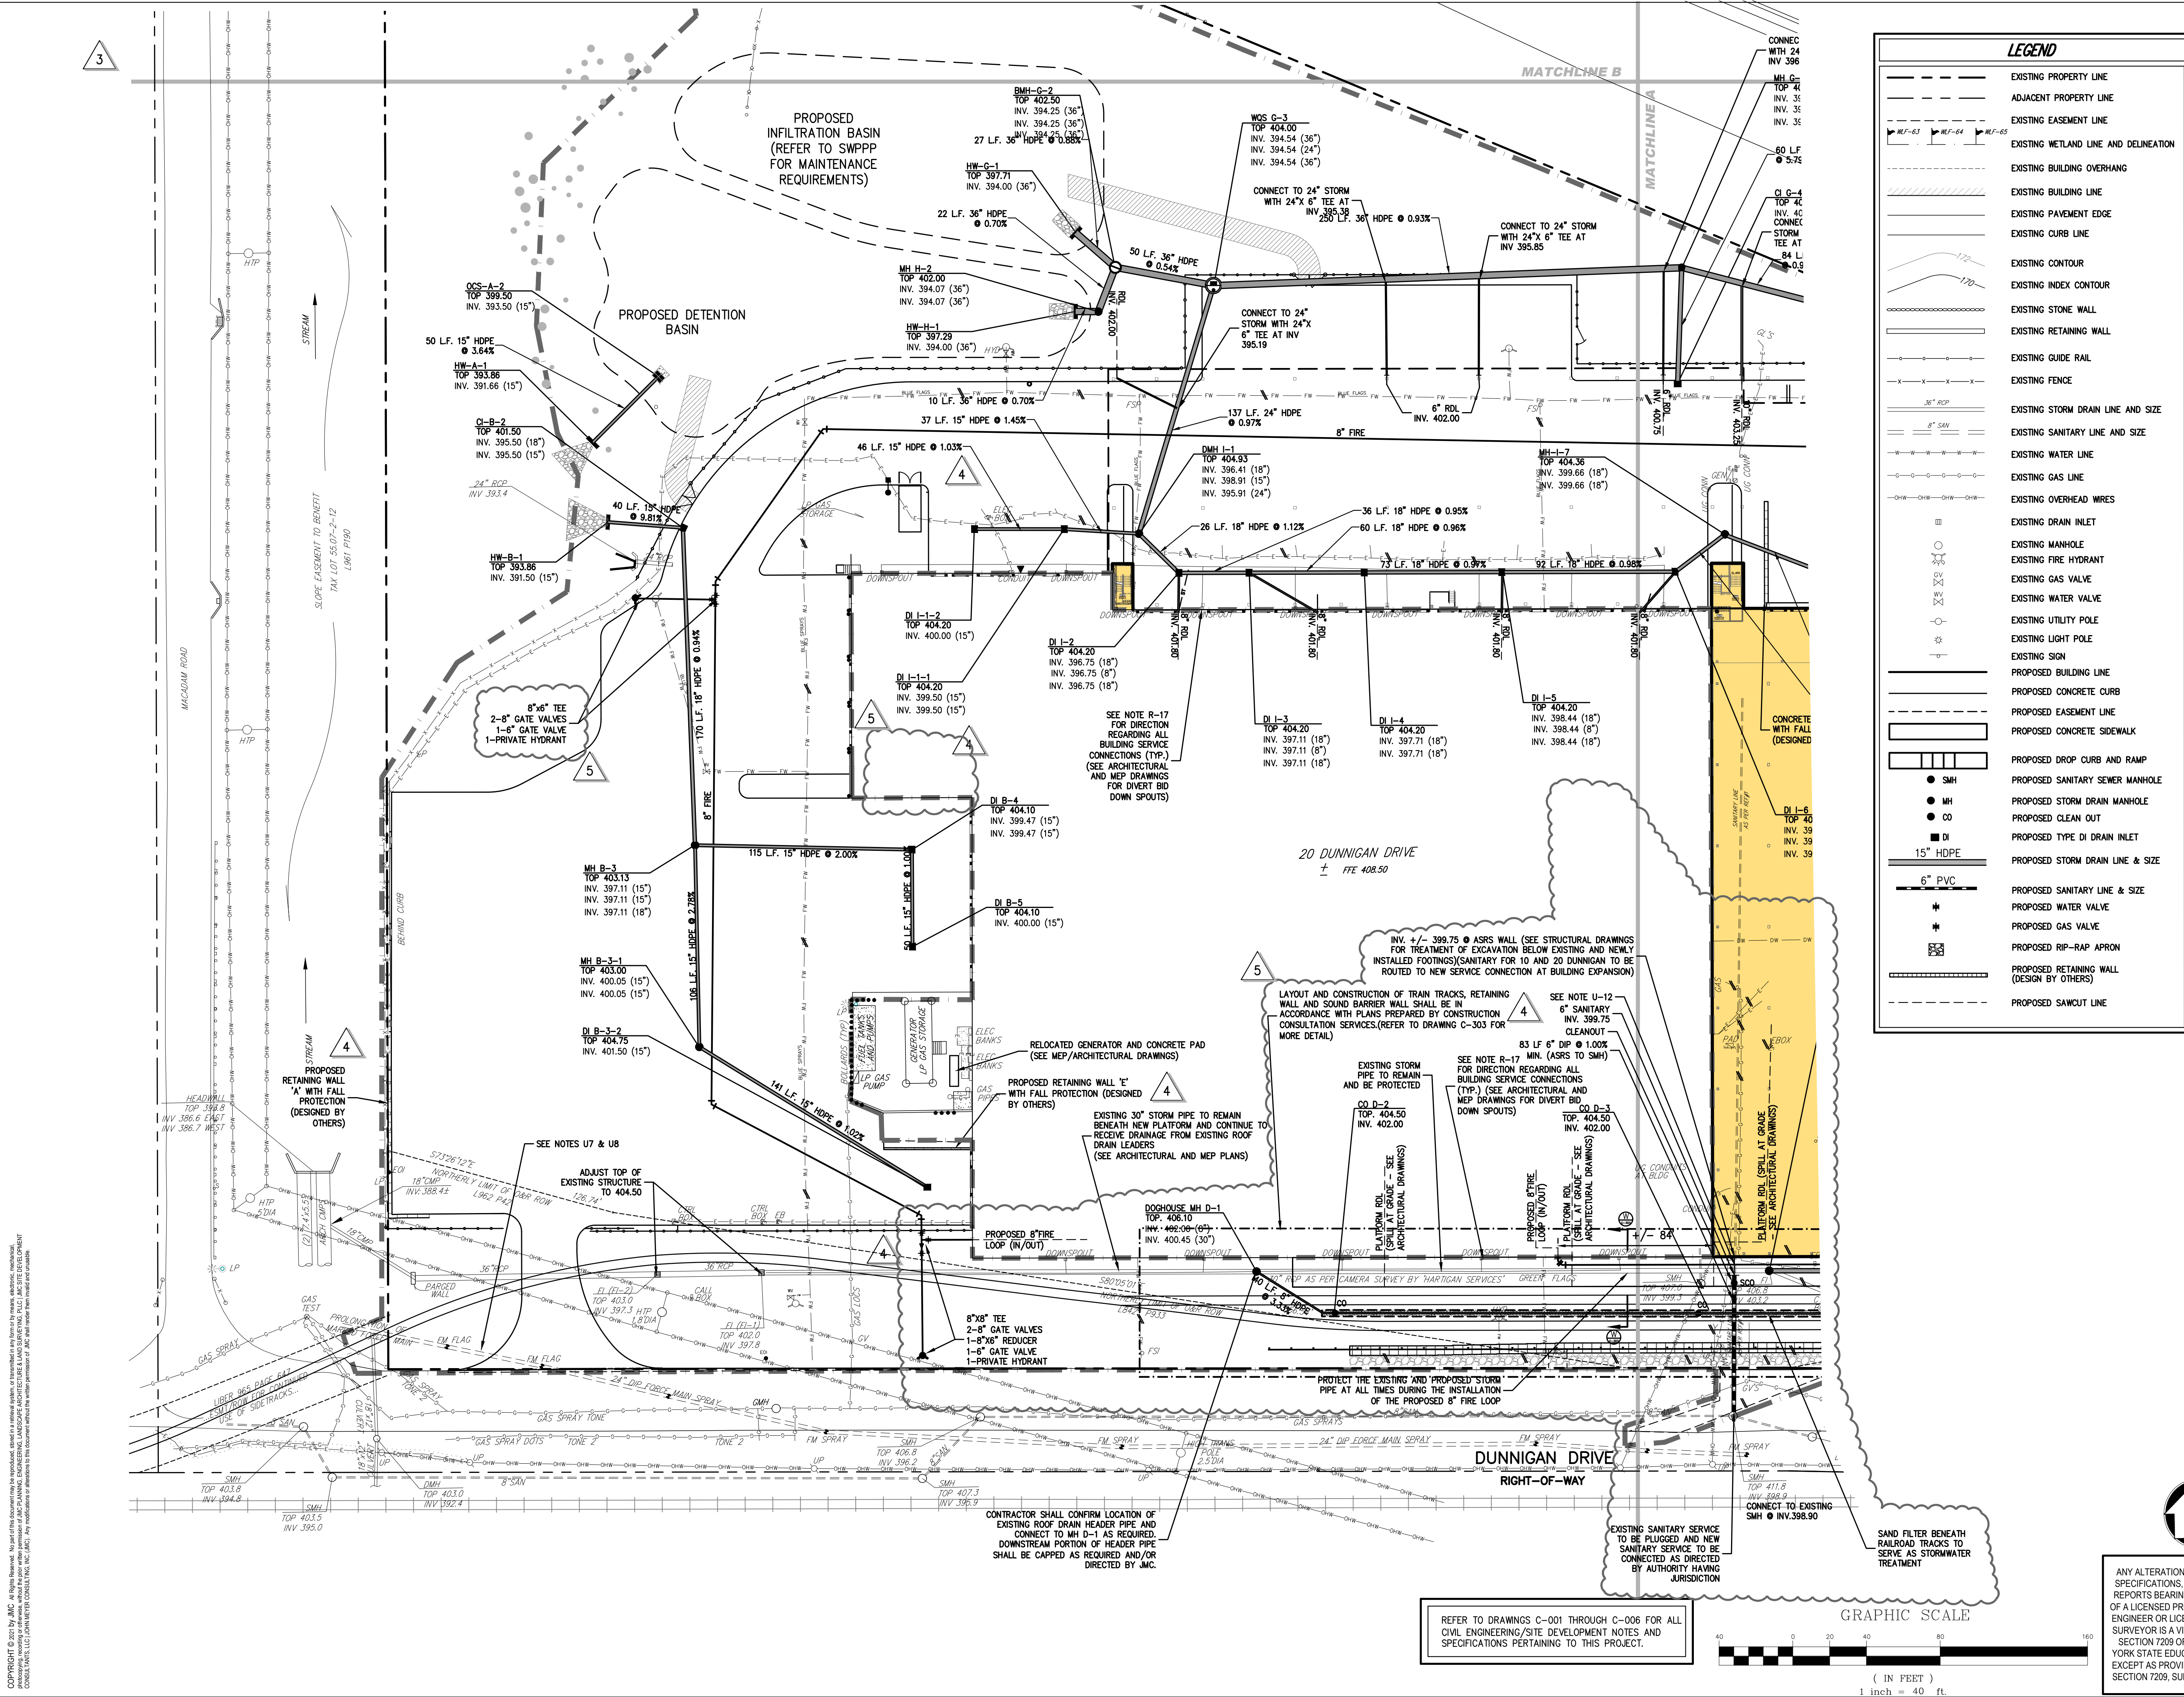

ARCHITECT

di Domenico + Partners LLP

Architecture
Landscape Architecture
Planning

212-337-0400
212-337-3567

CIVIL PLANNING ENGINEER

JMC

JMC Planning Engineering Landscape
Architecture & Land Surveying, PLLC
120 Bedford Road
Armonk, New York 10504
Tel 914-273-5225
Fax 914-273-5200
Long Island City, New York 11101

MEP ENGINEER

Burns

BURNS ENGINEERING, PC.
1261 Broadway, Suite 708
New York, New York 10001
Tel 212-962-3503

STRUCTURAL ENGINEER

GEI

GEI50
1385 Broadway, 20th FL
New York, New York 10018
Tel 212-687-8282

MANHATTAN BEER DISTRIBUTORS

20 DUNNIGAN DRIVE
SUFFERN, NEW YORK

REV	DESCRIPTION	DATE
1	ISSUED FOR DOB SUBMISSION	09.10.21
2	ISSUED FOR BID	10.15.21
3	REVISED BID/PERMIT SET	02.25.22
4	REVISED WATER & GRADING	06.28.22
5	REVISED/ISSUED FOR CONSTRUCTION	10.19.22

DRAWN BY :

DC

CHECKED BY :

JPM/JAR

APPROVED BY :

DL

DATE :

09.10.2021

SCALE :

1" = 40'

ISSUE :

DRAWING TITLE :

UTILITIES PLAN

DWG NUMBER :

C-301

ANY ALTERATION OF PLANS, SPECIFICATIONS, PLATS AND REPORTS BEARING THE SEAL OF A LICENSED PROFESSIONAL ENGINEER OR LICENSED LAND SURVEYOR IS A VIOLATION OF SECTION 7209 OF THE NEW YORK STATE EDUCATION LAW, EXCEPT AS PROVIDED FOR BY SECTION 7209, SUBSECTION 2.

JMC PROJECT: 19005-1
SCR: LTL, SCR
DWG FILE: 10054.LTL