

1. REFER TO CONTRACT DRAWING **E-001** FOR ELECTRICAL LEGEND, ABBREVIATIONS, GENERAL NOTES, AND DRAWING LIST.
2. REFER TO CONTRACT DRAWINGS **E-701**, **E-702**, AND **E-703** FOR ELECTRICAL ONE-LINE DIAGRAMS.
3. REFER TO MECHANICAL CONTRACT DRAWINGS FOR EXACT LOCATION AND REQUIREMENTS OF MECHANICAL EQUIPMENT.

di Domenico + Partners LLP

dD Architecture
Landscape Architecture
Planning

3743 Crescent Street, 3rd Floor
Long Island City, New York 11101
Tel 212-337-0400
Fax 212-337-3567



JMC Planning Engineering Landscape
Architecture & Land Surveying, PLLC
120 Bedford Road
Armonk, New York 10504
Tel 914-273-5225
Fax 914-273-2102

Burns BURNS ENGINEERING, PC.
1261 Broadway, Suite 708
New York, New York 10001
Tel 212-962-3503

GEI Consultants

MANHATTAN BEER DISTRIBUTORS
20 DUNNIGAN DRIVE
SUFFERN, NEW YORK

A diagram of a vehicle interior, viewed from the side. A black rectangular area is highlighted in the center, representing the 'AREA OF WORK'. An arrow points from the text 'AREA OF WORK' to this black area.


REV	DESCRIPTION	DATE
	ISSUED FOR DOB SUBMISSION	09/10/2021
	ISSUED FOR BID	10/15/2021
	ISSUED FOR PROGRESS	01/18/2022
	ISSUED FOR BID	08/30/2022

CHECKED BY :	B.NEMCHEK
--------------	-----------

DATE :	09/10/21
--------	----------

DRAWING TITLE :
MECHANICAL POWER PLAN -
WAREHOUSE LEVEL (SOUTH)

E-302

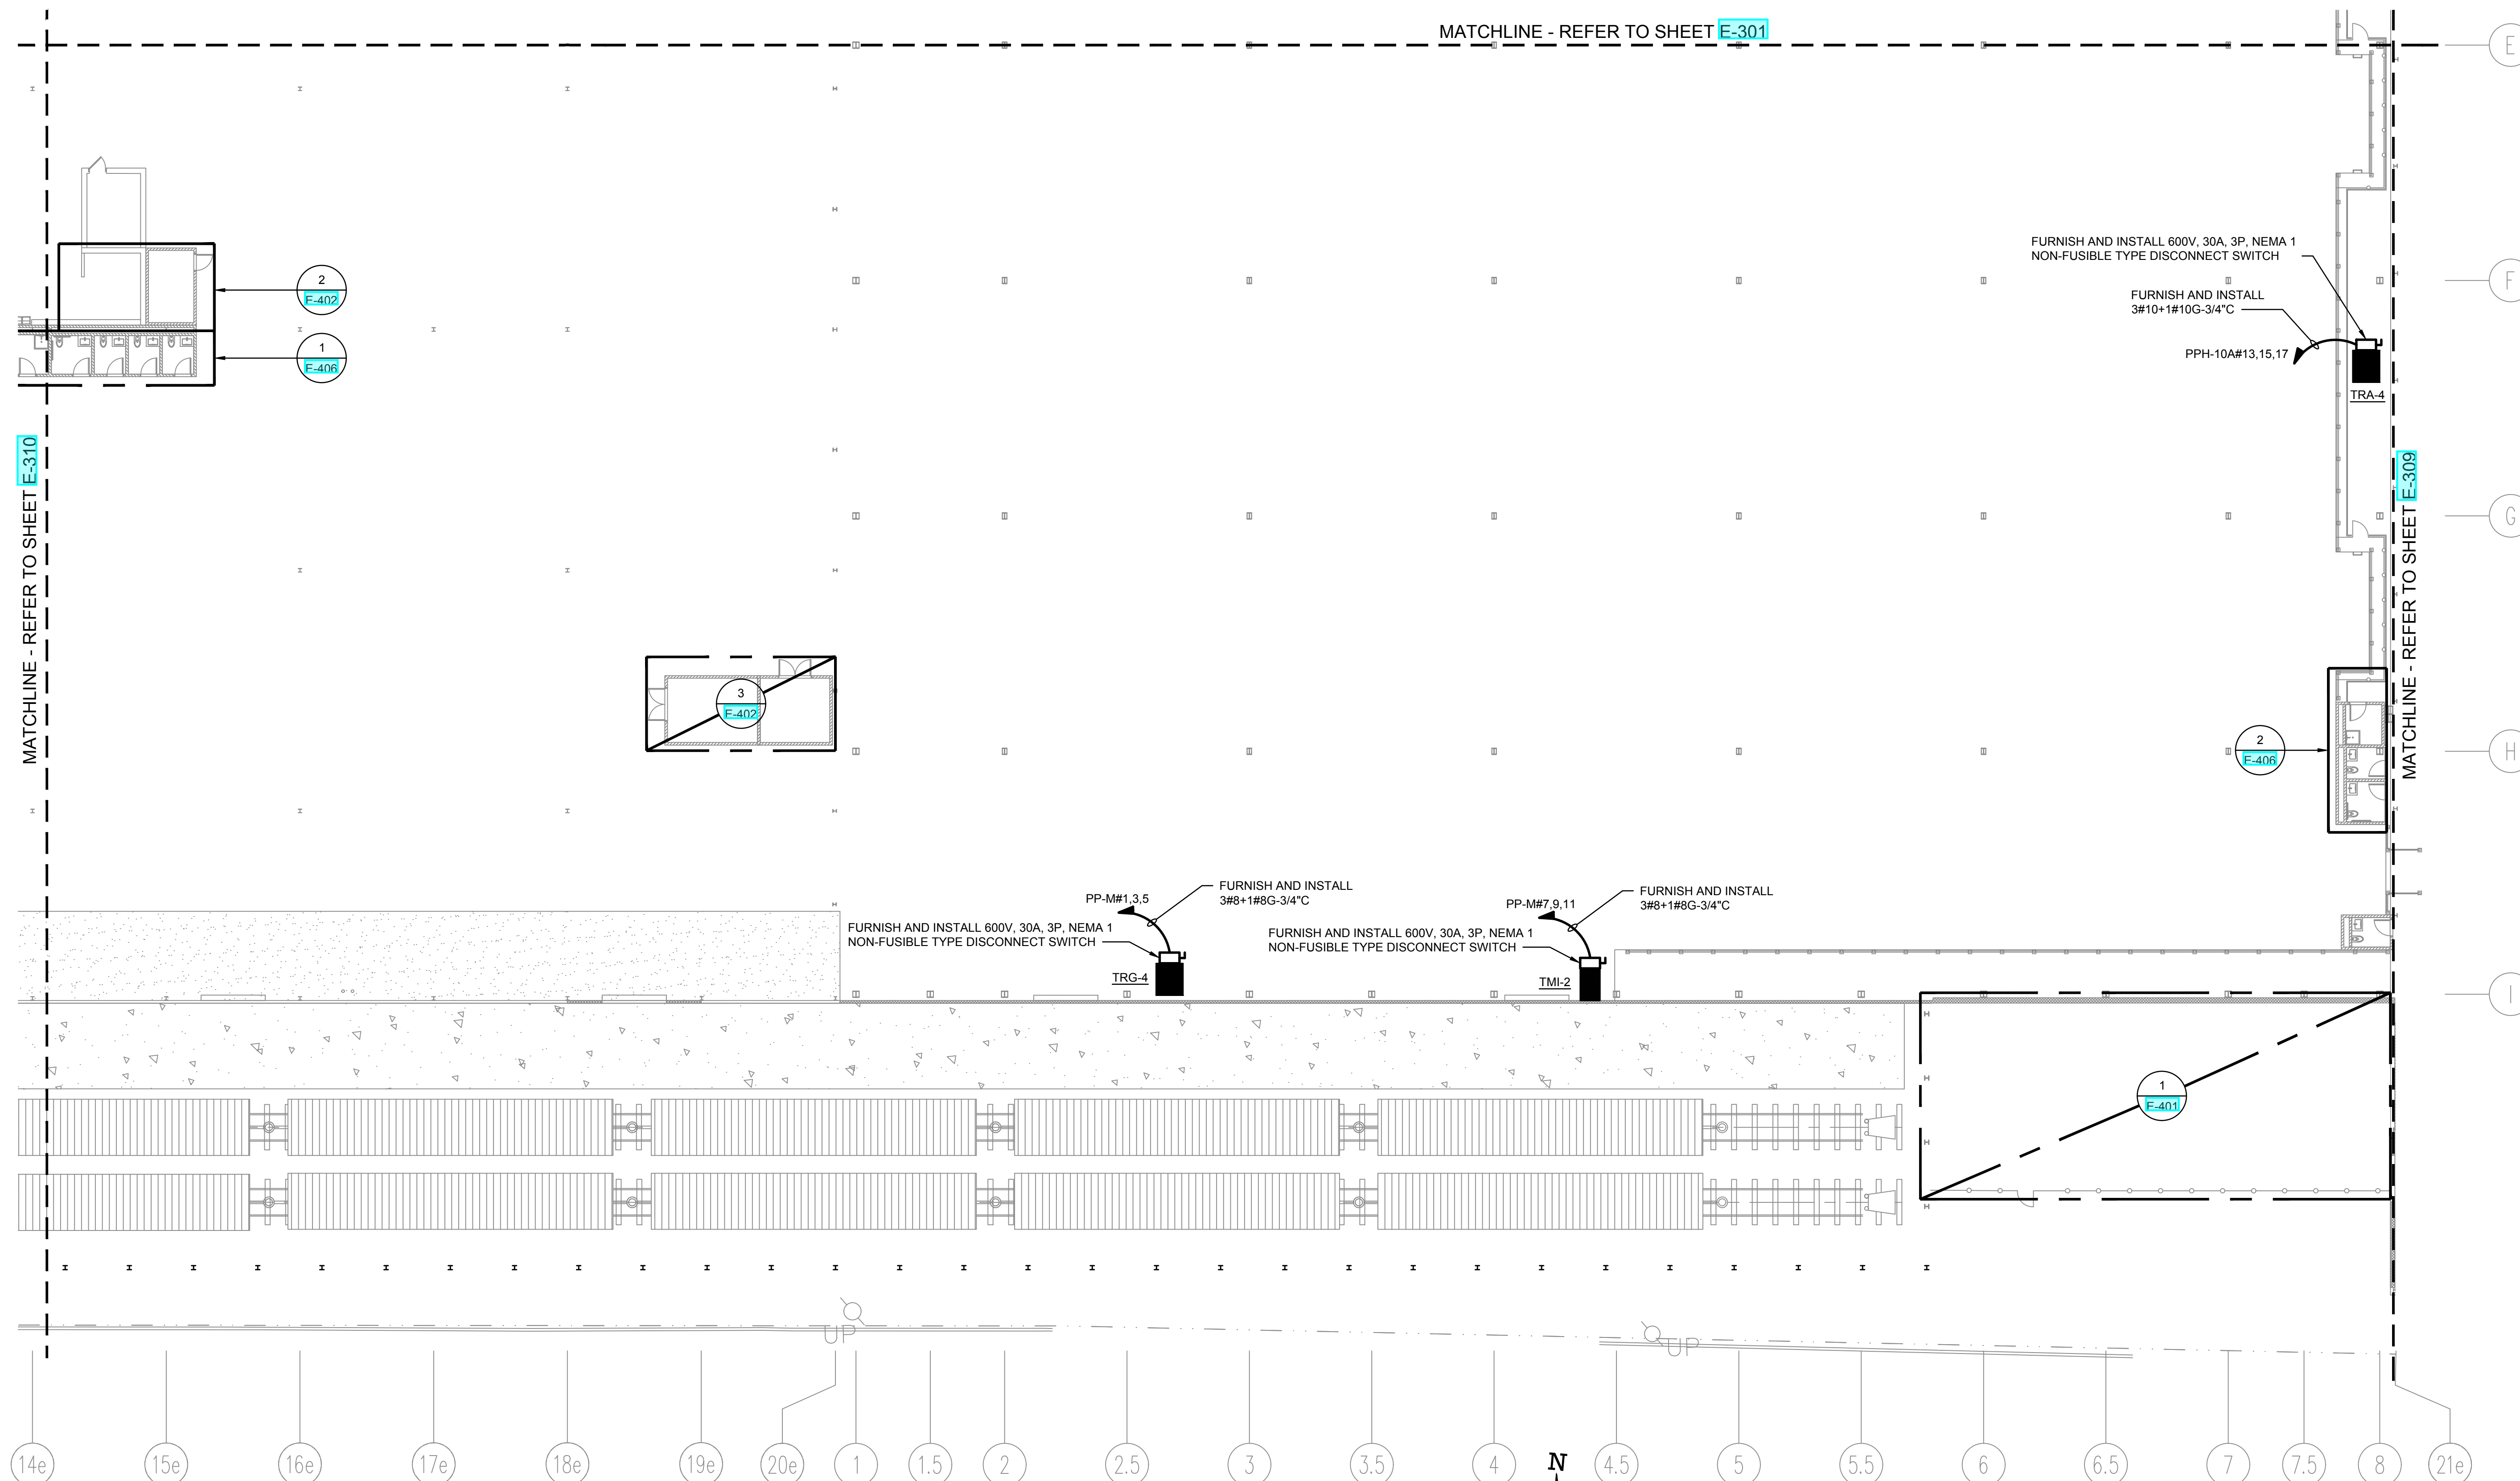

TO THE BEST KNOWLEDGE, BELIEF AND PROFESSIONAL JUDGEMENT,
THESE PLANS AND SPECIFICATIONS ARE IN COMPLIANCE WITH THE 2020
ENERGY CONSERVATION CONSTRUCTION CODE OF NEW YORK STATE.