



MANHATTAN BEER DISTRIBUTORS
 20 DUNNIGAN DRIVE
 SUFFERN, NEW YORK

KEY PLAN


REV	DESCRIPTION	DATE
	ISSUED FOR DOB SUBMISSION	09/10/2021
	ISSUED FOR BID	10/15/2021
	ISSUED FOR PROGRESS	01/18/2022

DRAWN BY :
 CHECKED BY :
 APPROVED BY :
 DATE :
 SCALE :

DRAWING TITLE :
**MECHANICAL HOT WATER
 FLOW DIAGRAM SHEET #1**

DWG NUMBER :

M-301

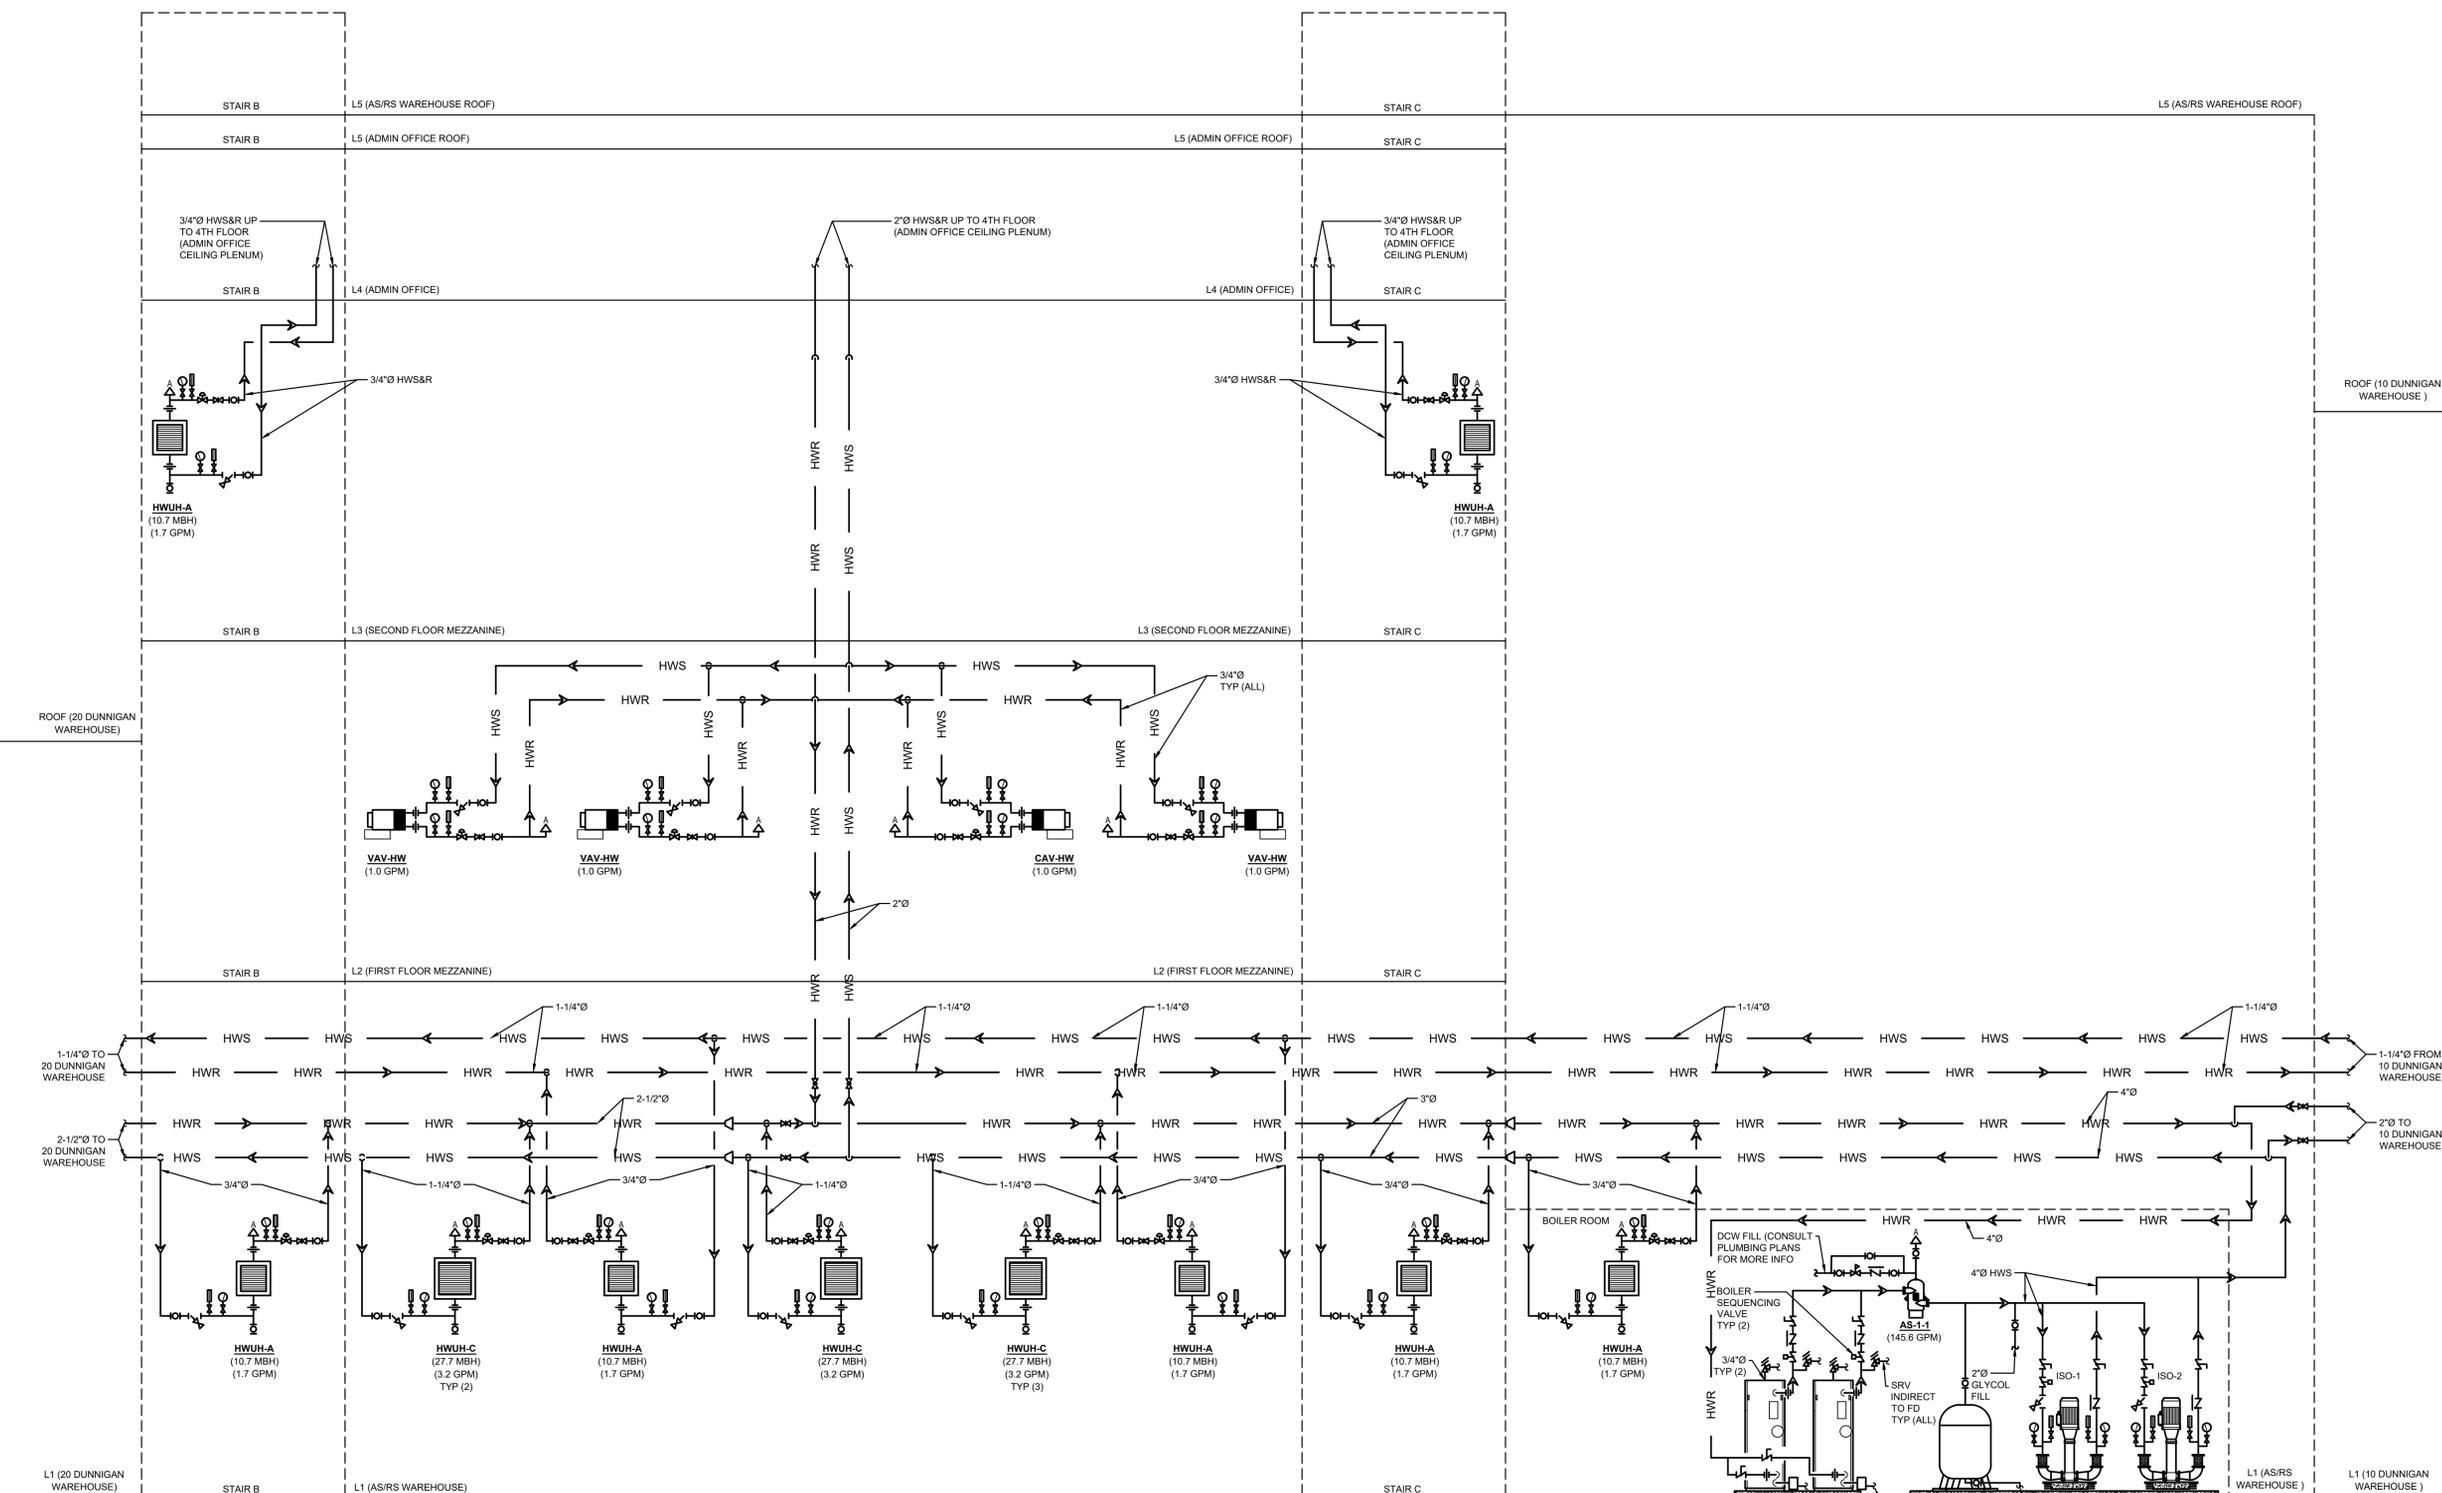

1 MECHANICAL HOT WATER FLOW DIAGRAM-AS/RS WAREHOUSE
 M-301 SCALE: NTS

TO THE BEST KNOWLEDGE, BELIEF AND PROFESSIONAL JUDGEMENT,
 THESE PLANS AND SPECIFICATIONS ARE IN COMPLIANCE WITH THE 2020
 ENERGY CONSERVATION CONSTRUCTION CODE OF NEW YORK STATE.