


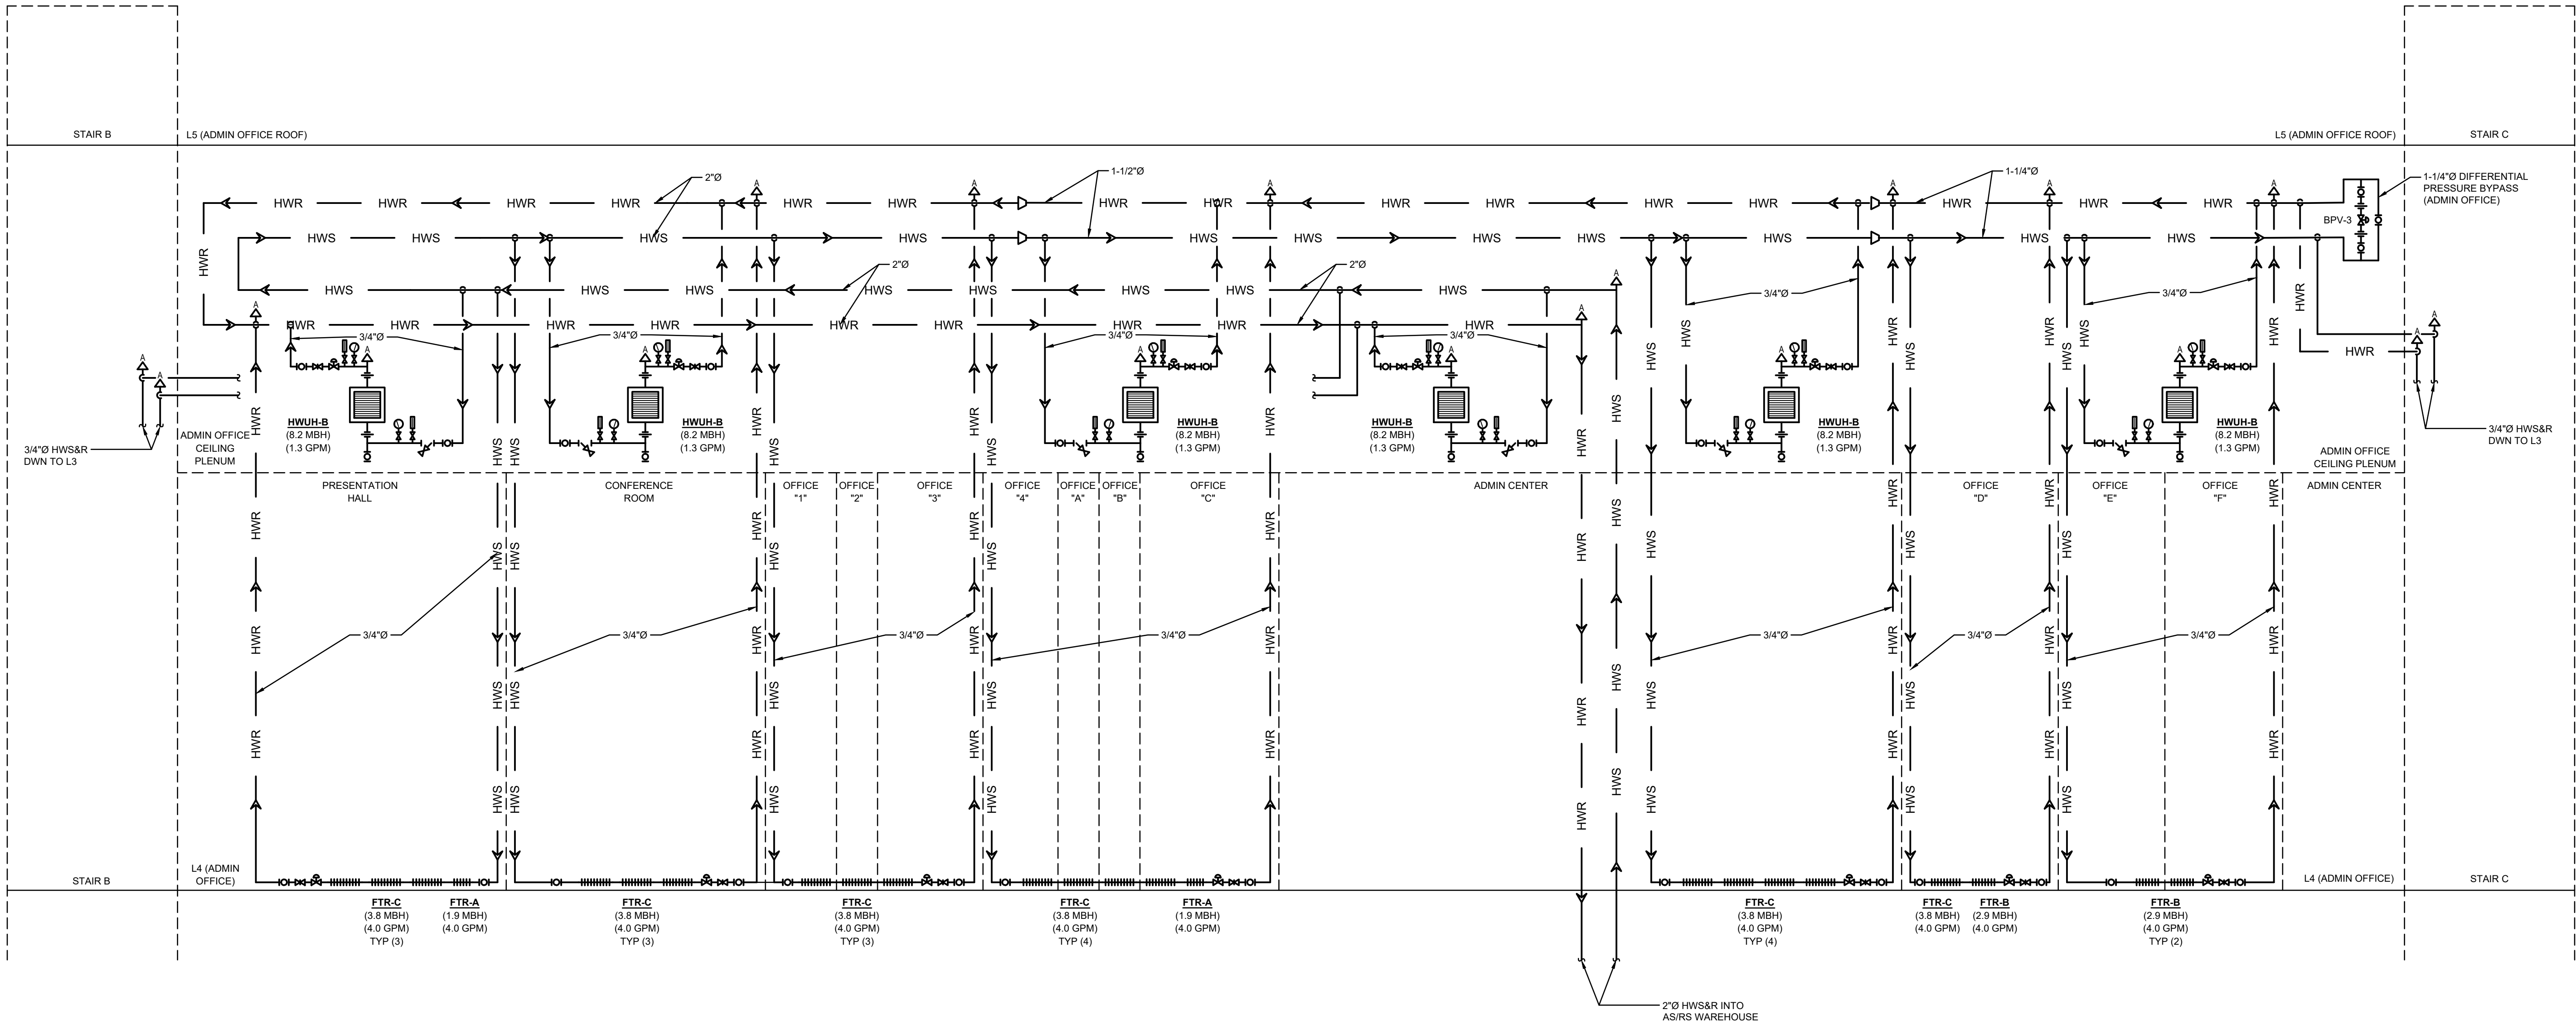

1  
M-304

**MECHANICAL HOT WATER FLOW DIAGRAM-ADMIN OFFICE**  
SCALE: NTS

TO THE BEST KNOWLEDGE, BELIEF AND PROFESSIONAL JUDGEMENT,  
THESE PLANS AND SPECIFICATIONS ARE IN COMPLIANCE WITH THE 2020  
ENERGY CONSERVATION CONSTRUCTION CODE OF NEW YORK STATE.

ARCHITECT

**di Domenico + Partners LLP**  
Architecture  
Landscape Architecture  
Planning  
3743 Crescent Street, 3rd Floor  
Long Island City, New York 11101  
Tel 212-337-0400  
Fax 212-337-3567

CIVIL PLANNING ENGINEER

**JMC**  
JMC Planning Engineering Landscape  
Architecture & Land Surveying, PLLC  
120 Bedford Road  
Armonk, New York 10504  
Tel 914-273-5225  
Fax 914-273-2102

MEP ENGINEER

**Burns** BURNS ENGINEERING, PC.  
1261 Broadway, Suite 708  
New York, New York 10001  
Tel 212-962-3503

STRUCTURAL ENGINEER

**GEI** GEI50  
1385 Broadway, 20th FL  
New York, New York 10018  
Tel 212-687-8282  
Consultants



**MANHATTAN BEER DISTRIBUTORS**  
20 DUNNIGAN DRIVE  
SUFFERN, NEW YORK

KEY PLAN

| REV | DESCRIPTION               | DATE       |
|-----|---------------------------|------------|
|     | ISSUED FOR DOB SUBMISSION | 09/10/2021 |
|     | ISSUED FOR BID            | 10/15/2021 |
|     | ISSUED FOR PROGRESS       | 01/18/2022 |

DRAWN BY :

CHECKED BY :

APPROVED BY :

DATE :

SCALE :

DRAWING TITLE :

**MECHANICAL HOT WATER  
FLOW DIAGRAM SHEET #4**

DWG NUMBER :

**M-304**