


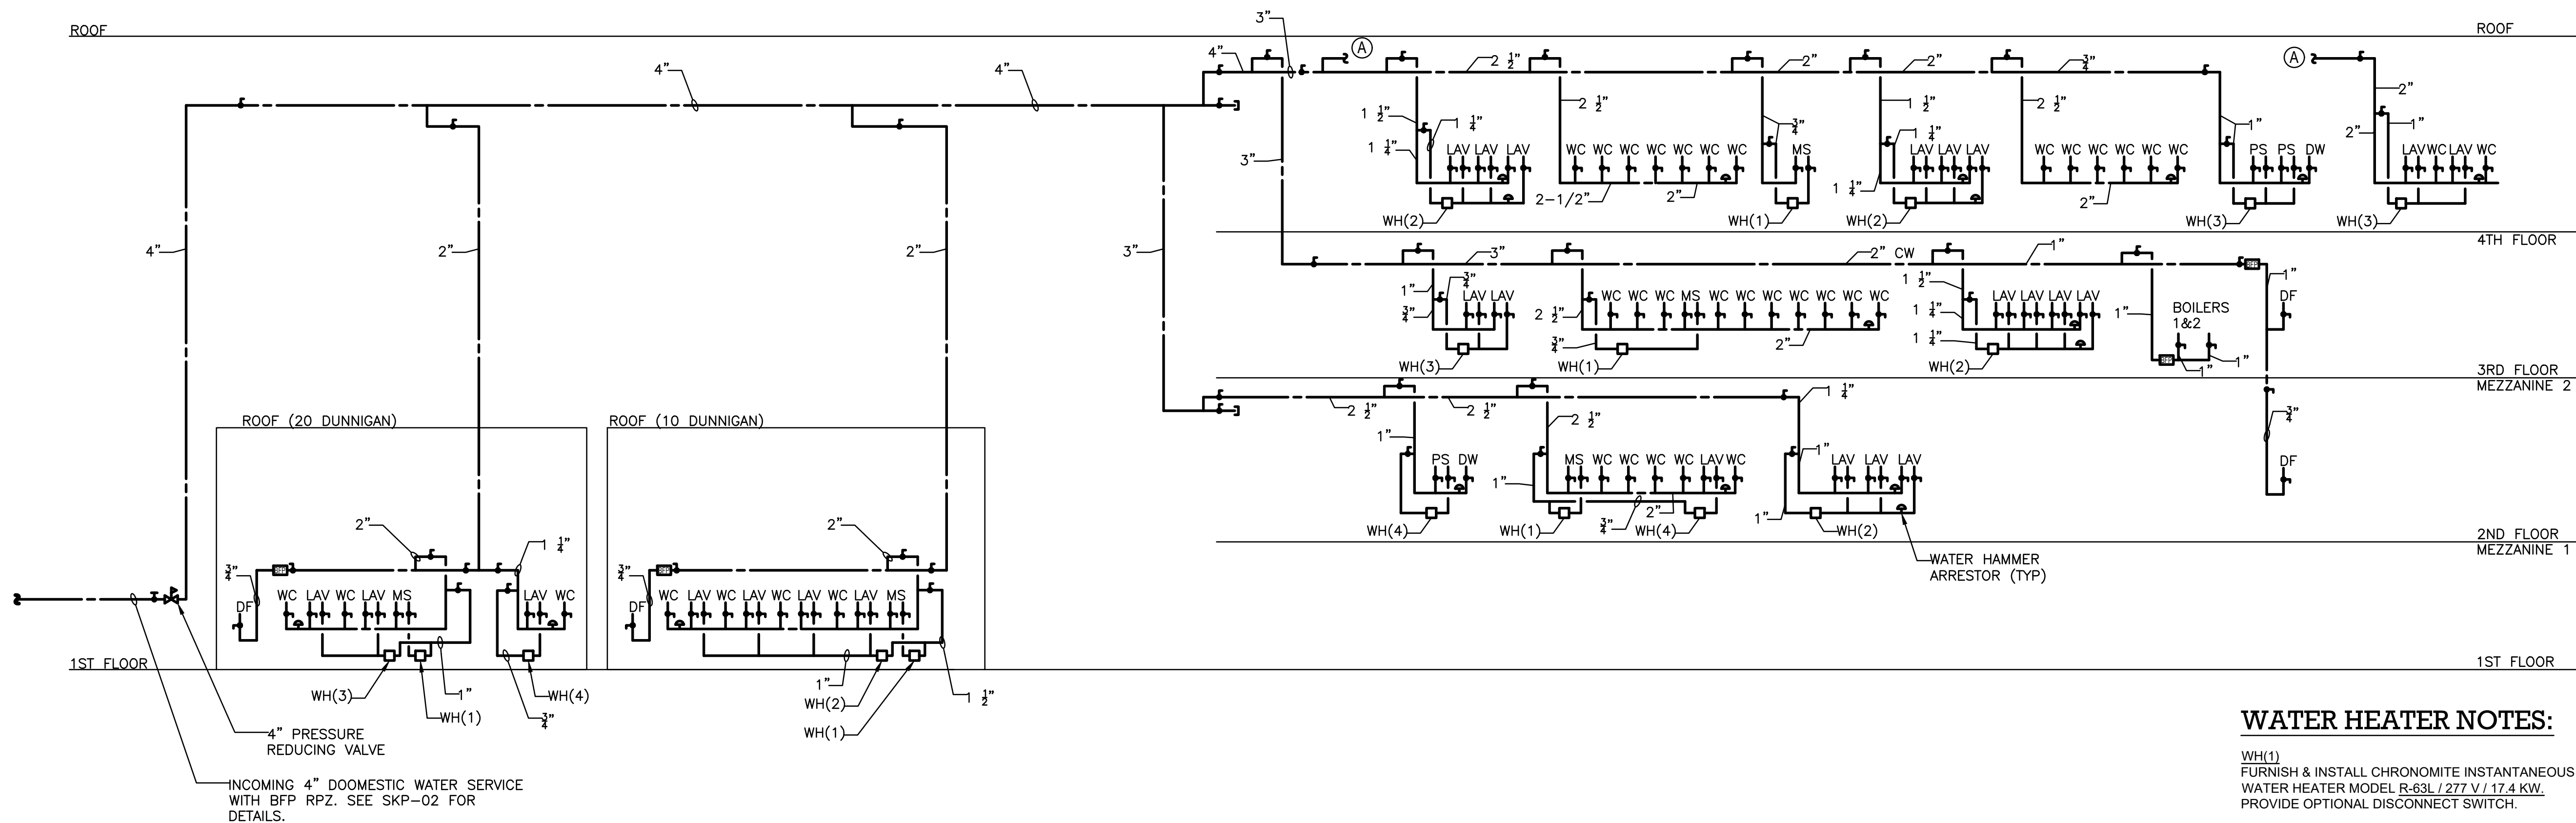


1 DOMESTIC WATER RISER DIAGRAM
P-701 NOT TO SCALE

WATER HEATER NOTES:

- WH(1)
FURNISH & INSTALL CHRONOMITE INSTANTANEOUS WATER HEATER MODEL R-63L / 277 V / 17.4 KW. PROVIDE OPTIONAL DISCONNECT SWITCH.
- WH(2)
FURNISH & INSTALL CHRONOMITE INSTANTANEOUS WATER HEATER MODEL CM-40L / 277 V / 11.1 KW. PROVIDE OPTIONAL DISCONNECT SWITCH.
- WH(3)
FURNISH & INSTALL CHRONOMITE INSTANTANEOUS WATER HEATER MODEL CM-30L / 277 V / 8.3 KW. PROVIDE OPTIONAL DISCONNECT SWITCH.
- WH(4)
FURNISH & INSTALL CHRONOMITE INSTANTANEOUS WATER HEATER MODEL CM-20L / 277 V / 5.5 KW. PROVIDE OPTIONAL DISCONNECT SWITCH.

KEYNOTES:

- ① AIR CHAIN CONVEYOR EQUIPMENT. 0.37 SCFM PER UNIT. 3/4" COMPRESSED AIR CAPPED W/ GAUGE 1-120 PSI AND 1/2" BALL VALVE FNPT.
- ② SQUARING STATIONS 9.18 SCFM PER UNIT 3/4" COMPRESSED AIR CAPPED W/ GAUGE 1-120 PSI AND 1/2" BALL VALVE FNPT.
- ③ LABEL PRINTER 35 SCFM PER UNIT 3/4" COMPRESSED AIR CAPPED W/ GAUGE 1-120 PSI AND 1/2" BALL VALVE FNPT.
- ④ FUTURE LABEL PRINTER 35 SCFM PER UNIT 3/4" COMPRESSED AIR CAPPED W/ GAUGE 1-120 PSI AND 1/2" BALL VALVE FNPT.

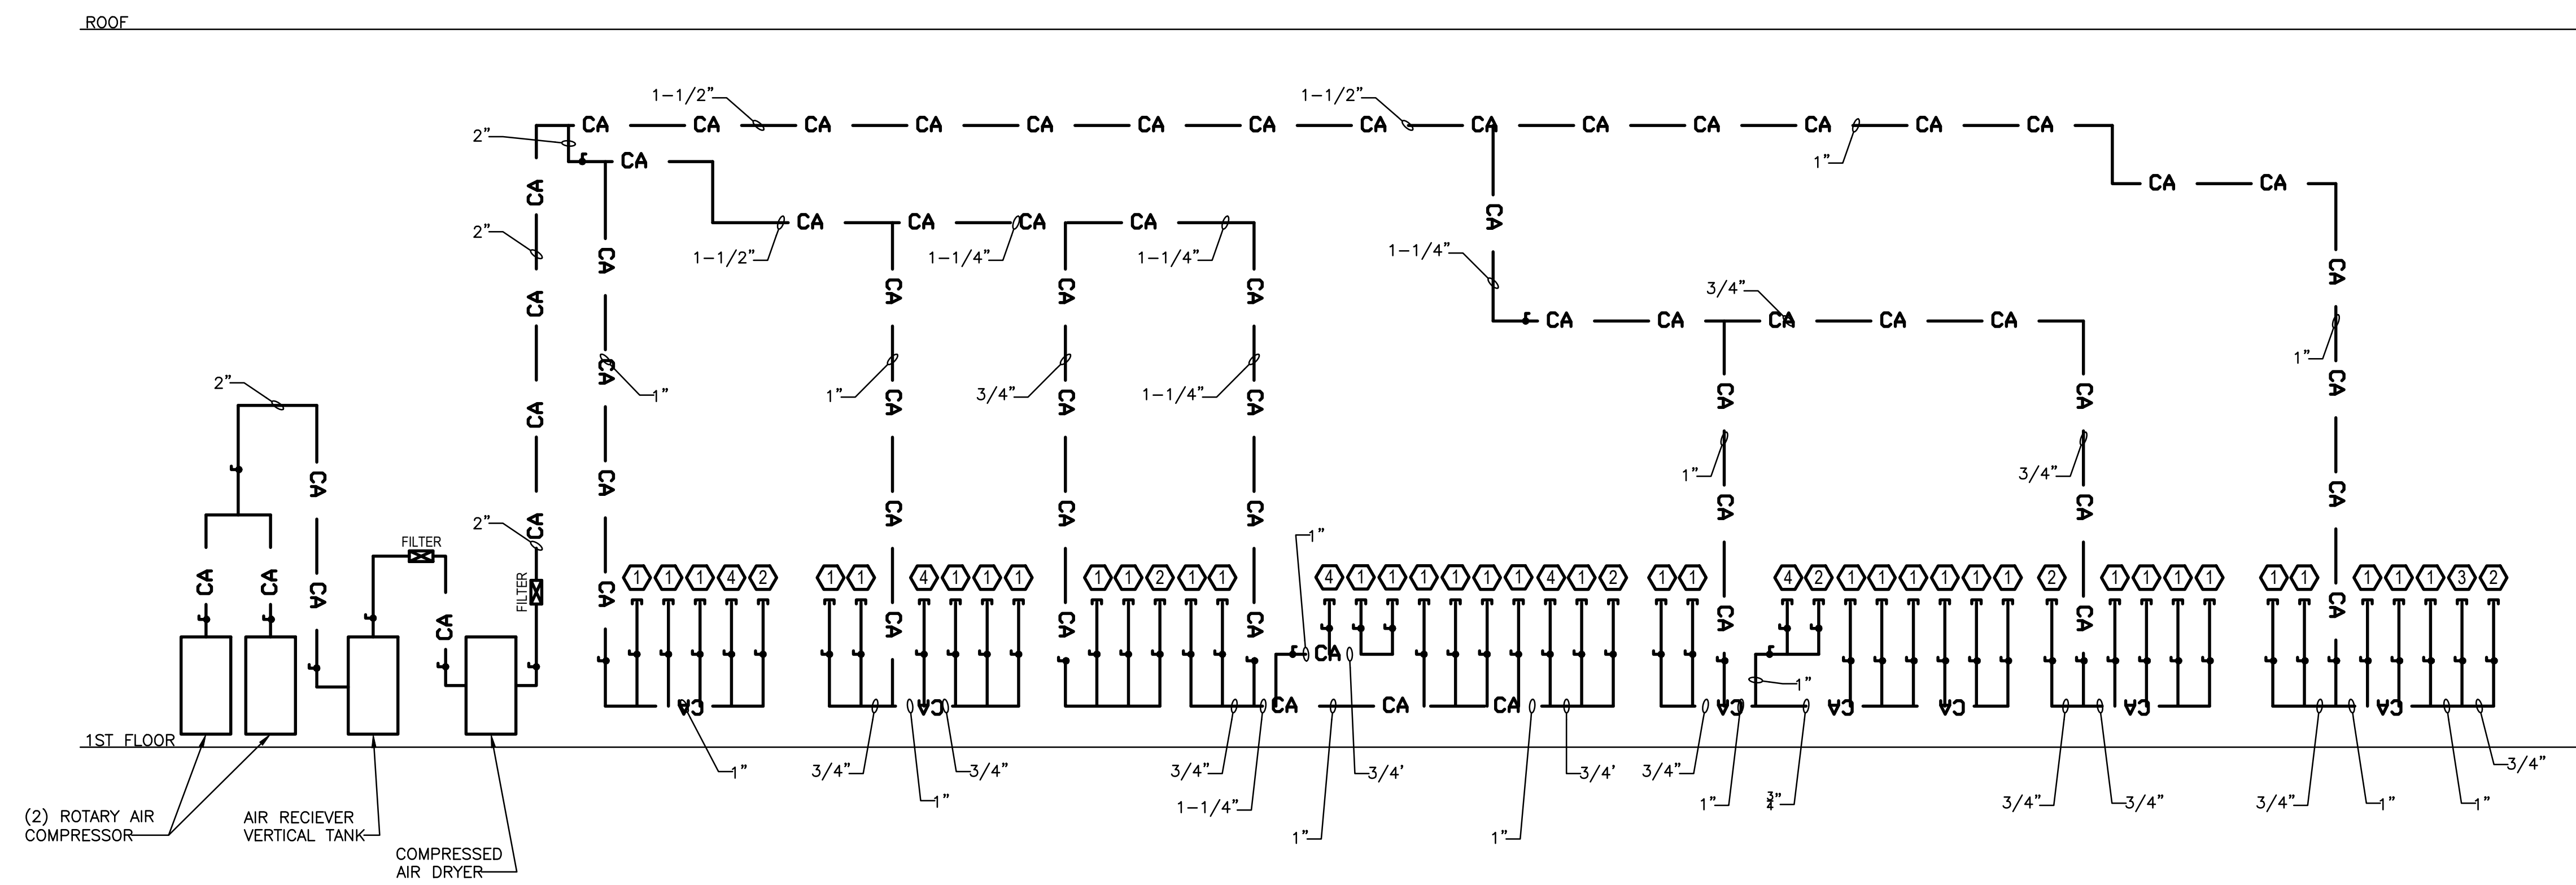

2 COMPRESSED AIR RISER DIAGRAM
P-701 NOT TO SCALE

TO THE BEST KNOWLEDGE, BELIEF AND PROFESSIONAL JUDGEMENT, THESE PLANS AND SPECIFICATIONS ARE IN COMPLIANCE WITH THE 2020 ENERGY CONSERVATION CONSTRUCTION CODE OF NEW YORK STATE.

ARCHITECT
di Domenico + Partners LLP
Architecture
Landscape Architecture
Planning
3743 Crescent Street, 3rd Floor
Long Island City, New York 11101
Tel 212-337-0400
Fax 212-337-3567

CIVIL PLANNING ENGINEER
JMC
JMC Planning Engineering Landscape
Architecture & Land Surveying, PLLC
120 Bedford Road
Armonk, New York 10504
Tel 914-273-5225
Fax 914-273-2102

MEP ENGINEER
Burns
BURNS ENGINEERING, PC.
1261 Broadway, Suite 708
New York, New York 10001
Tel 212-962-3503

STRUCTURAL ENGINEER
GEI
GEI50
1385 Broadway, 20th FL
New York, New York 10018
Tel 212-687-8282



MANHATTAN BEER DISTRIBUTORS
20 DUNNIGAN DRIVE
SUFFERN, NEW YORK

KEY PLAN

REV	DESCRIPTION	DATE
	ISSUED FOR DOB SUBMISSION	09/10/2021
	ISSUED FOR BID	10/15/2021
△	ISSUED FOR PROGRESS	01/18/2022
	ISSUED FOR BID	08/30/2022

DRAWN BY :	M.ESPINAL
CHECKED BY :	J.CLARK
APPROVED BY :	J.MIZRAHI
DATE :	04/16/21
SCALE :	NOT TO SCALE

DRAWING TITLE :

PLUMBING DOMESTIC WATER &
COMPRESSED AIR RISER DIAGRAM

DWG NUMBER :

P-701