



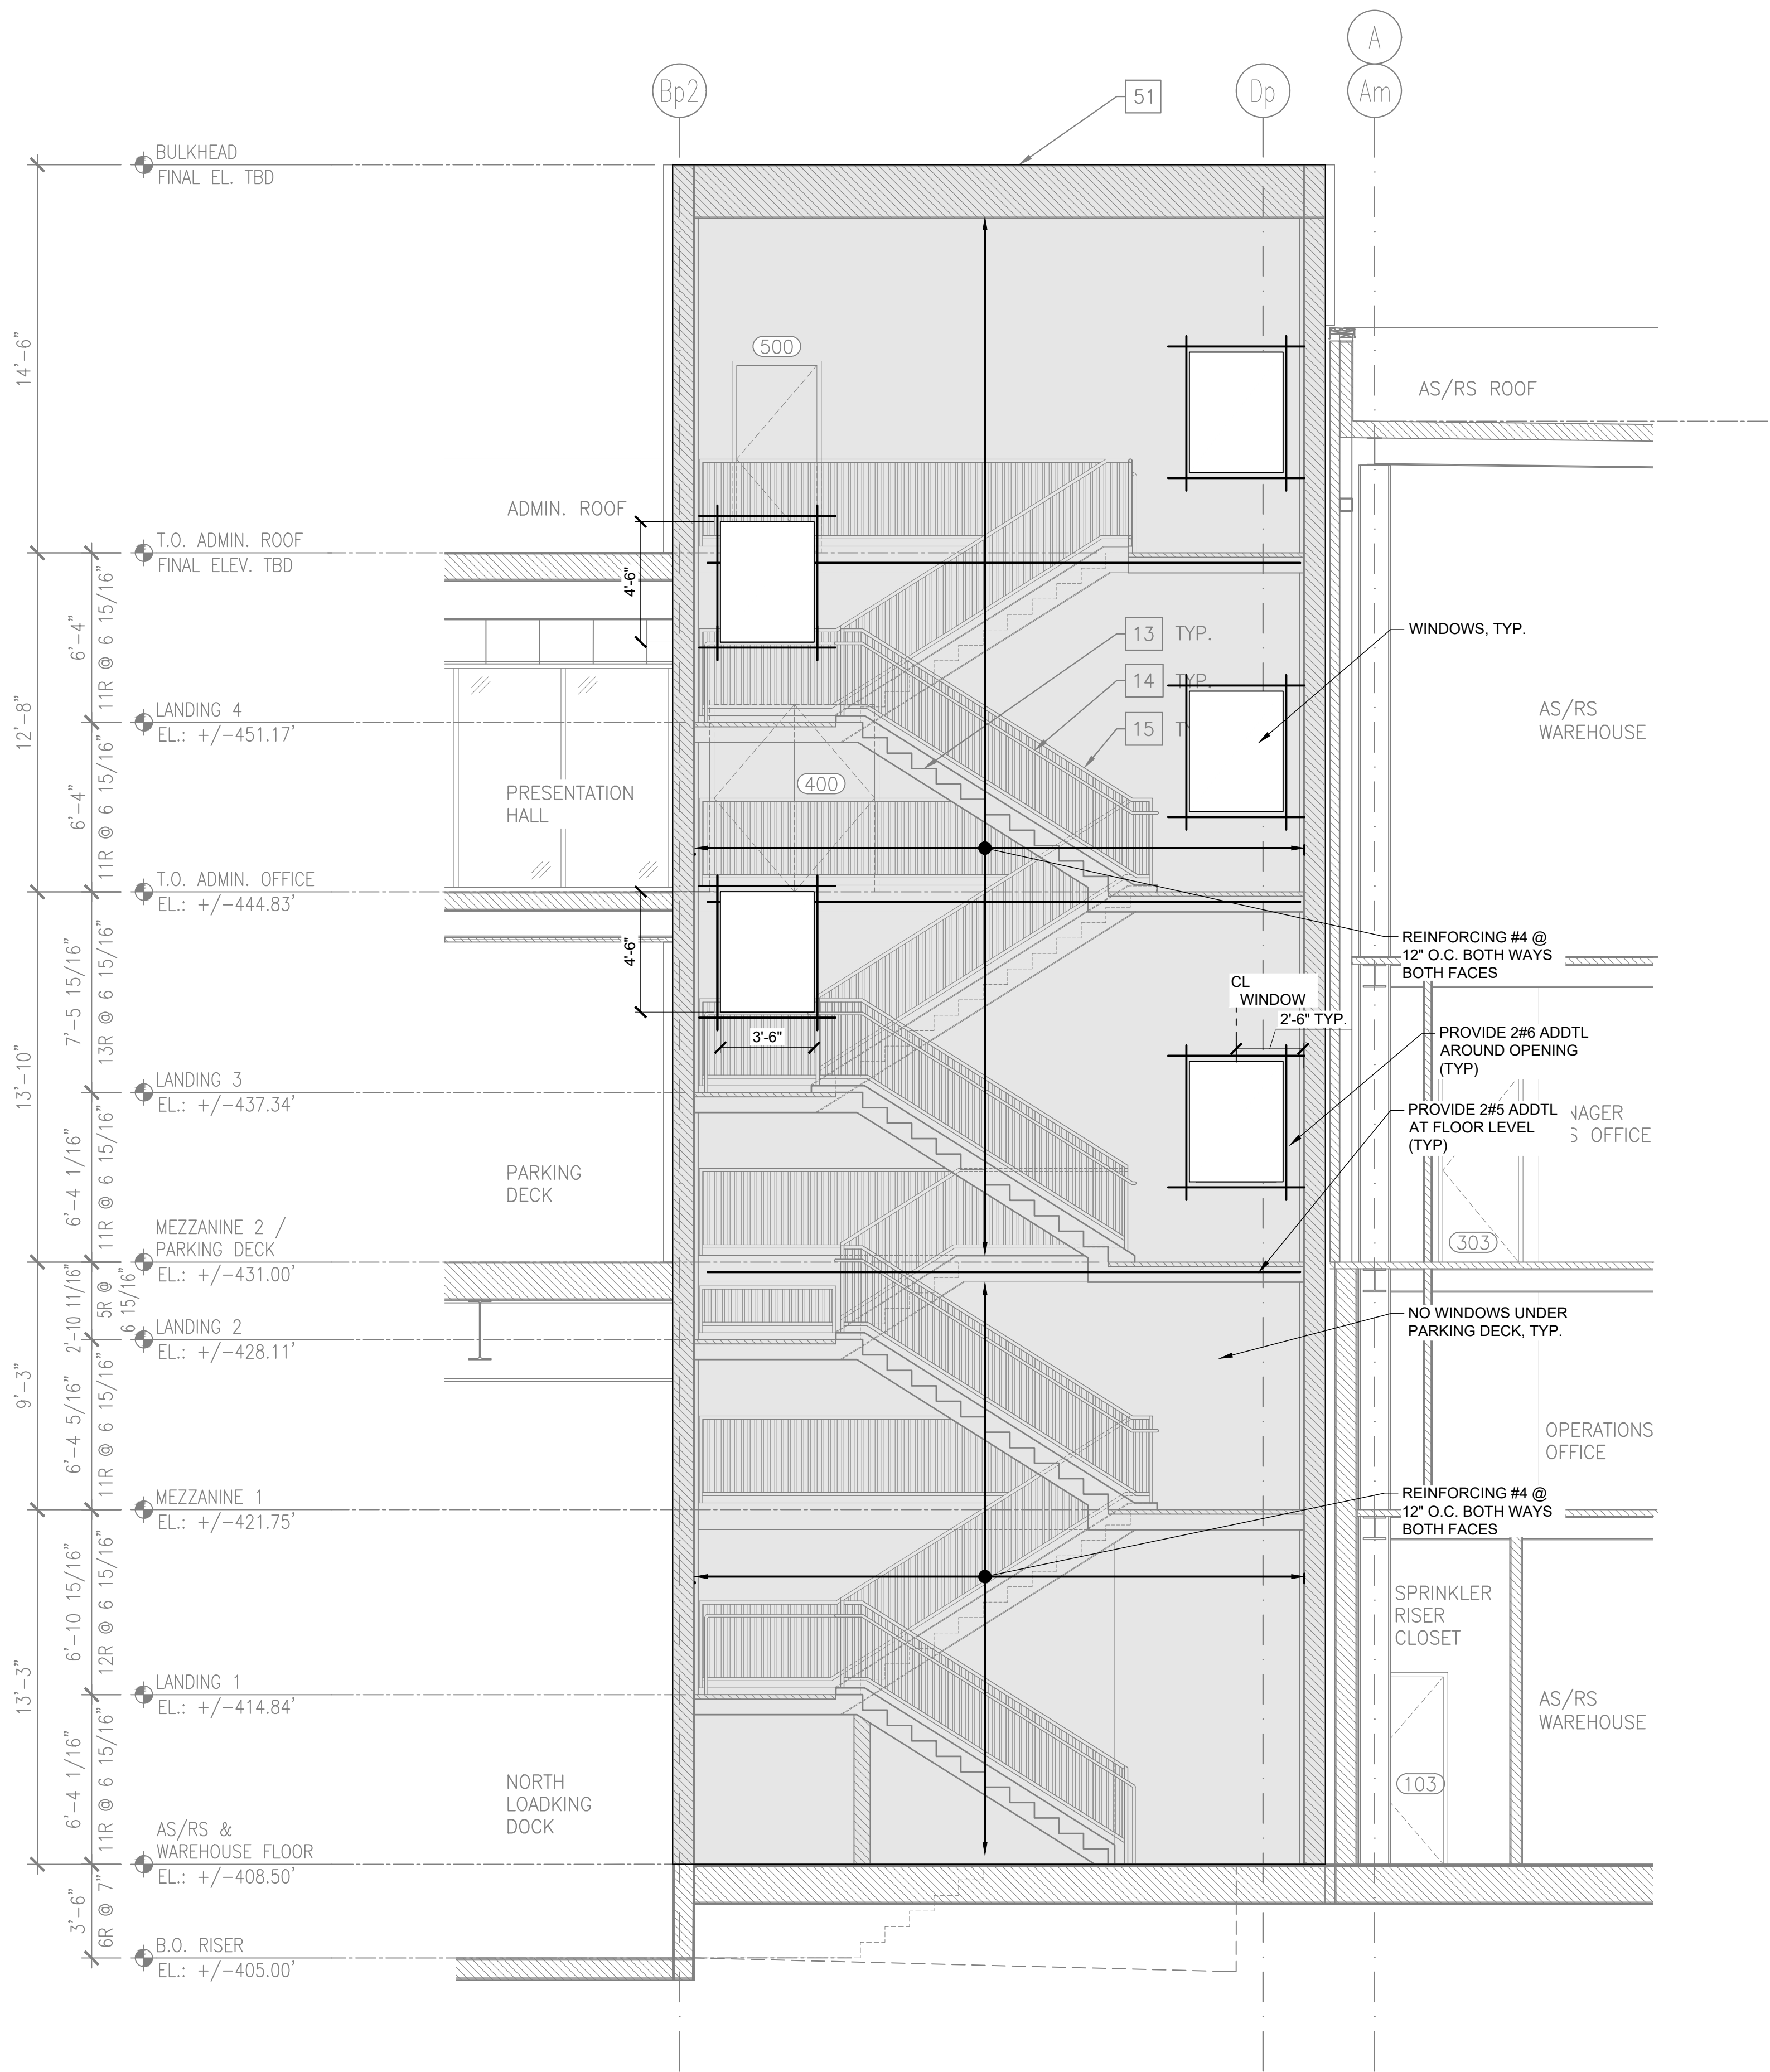

1 STAIR B - ELEVATION (WEST)  
212 SCALE: 1/4" = 1'-0"

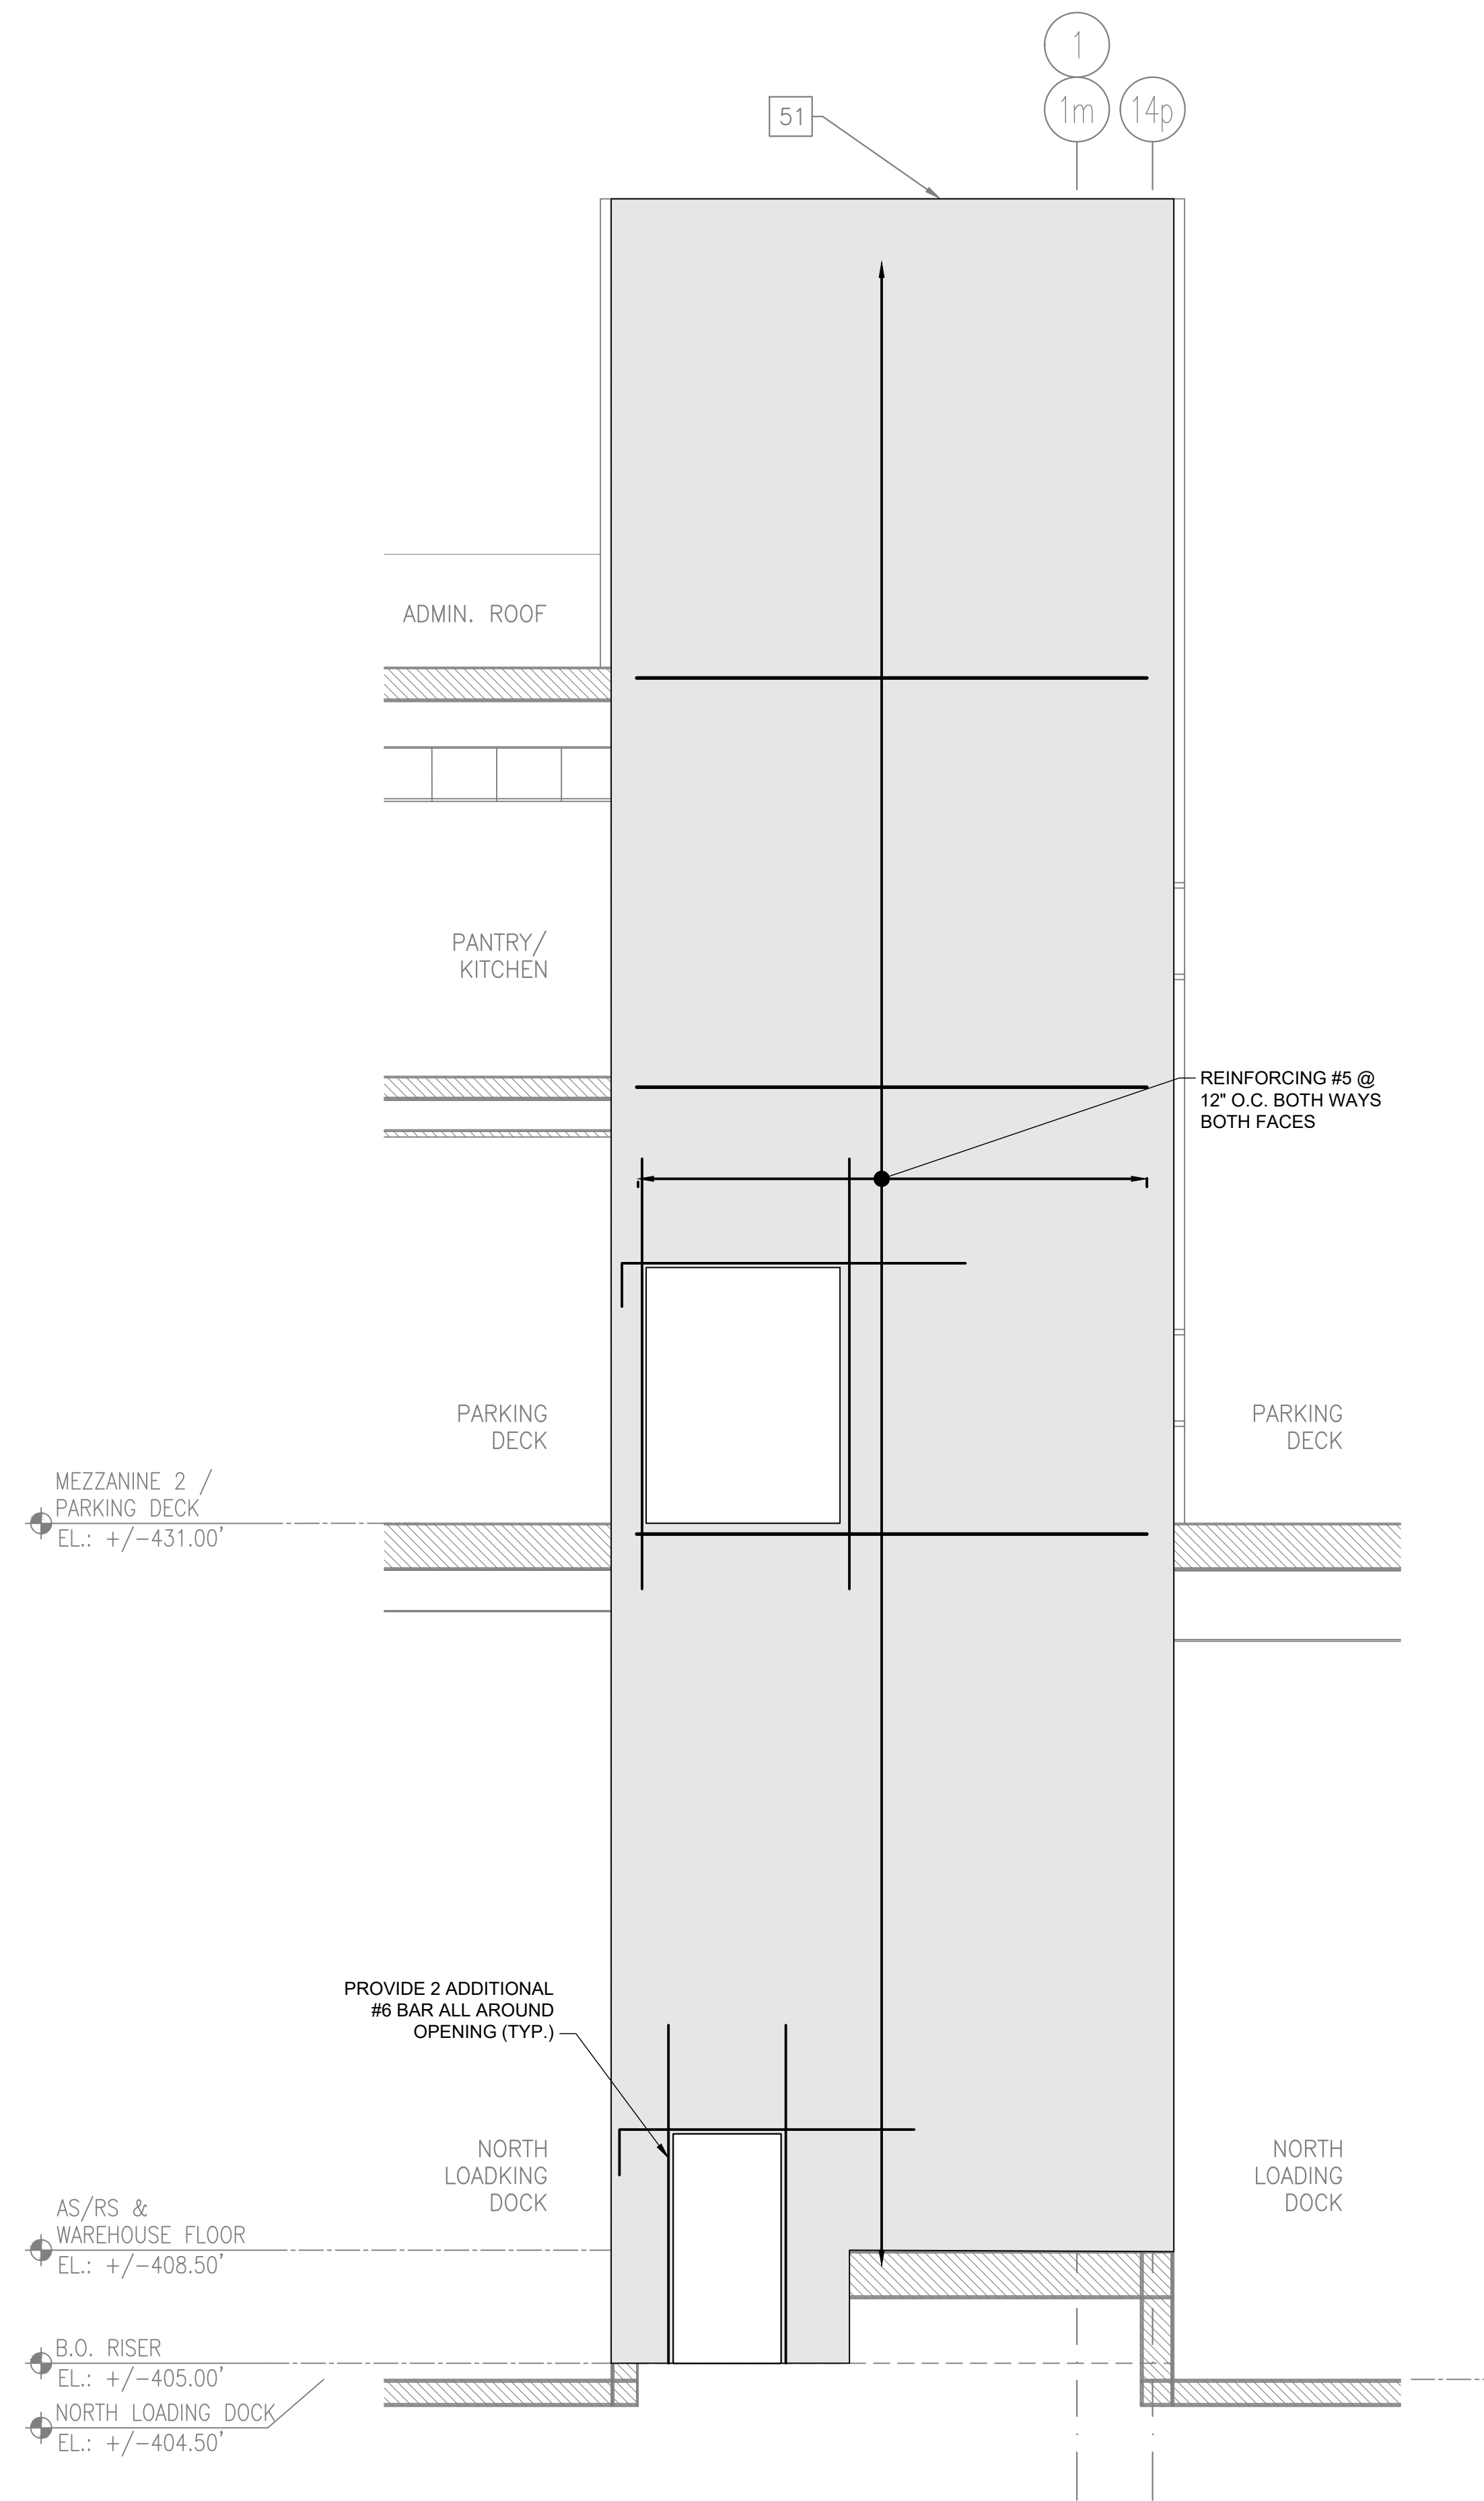

2 STAIR B - ELEVATION (NORTH)  
212 SCALE: 1/4" = 1'-0"

ARCHITECT  
di Domenico + Partners LLP  
Architecture  
Landscape Architecture  
Planning  
3743 Crescent Street, 3rd Floor  
Long Island City, New York 11101  
Tel 212-337-0400  
Fax 212-337-3567

CIVIL PLANNING ENGINEER  
JMC  
JMC Planning Engineering Landscape  
Architecture & Land Surveying, PLLC  
120 Bedford Road  
Armonk, New York 10504  
Tel 914-273-5225  
Fax 914-273-2102

MEP ENGINEER  
Burns  
BURNS ENGINEERING, PC.  
1261 Broadway, Suite 708  
New York, New York 10001  
Tel 212-962-3503

STRUCTURAL ENGINEER  
GEI  
530 7th Avenue, Suite 2007  
New York, New York 10018  
Tel 212-687-8282



MANHATTAN BEER DISTRIBUTORS  
20 DUNNIGAN DRIVE  
SUFFERN, NEW YORK

| 0 | ISSUED FOR DOB SUBMISSION | DATE     |
|---|---------------------------|----------|
| 1 | ISSUED FOR BID            | 10.15.21 |
| 2 | CD SET                    | 11.30.21 |
| 3 | REVISED BID SET           | 01.20.22 |
| 4 | ISSUED FOR CONSTRUCTION   | 04.04.22 |

DRAWN BY : D. CHECHURIN  
CHECKED BY : P. BRUNO  
APPROVED BY : P. BRUNO  
DATE : 9/10/2021  
SCALE : AS SHOWN

DRAWING TITLE :

STAIR B - ELEVATIONS



DWG NUMBER :  
S-213A  
29 OF 61  
4/4/22