
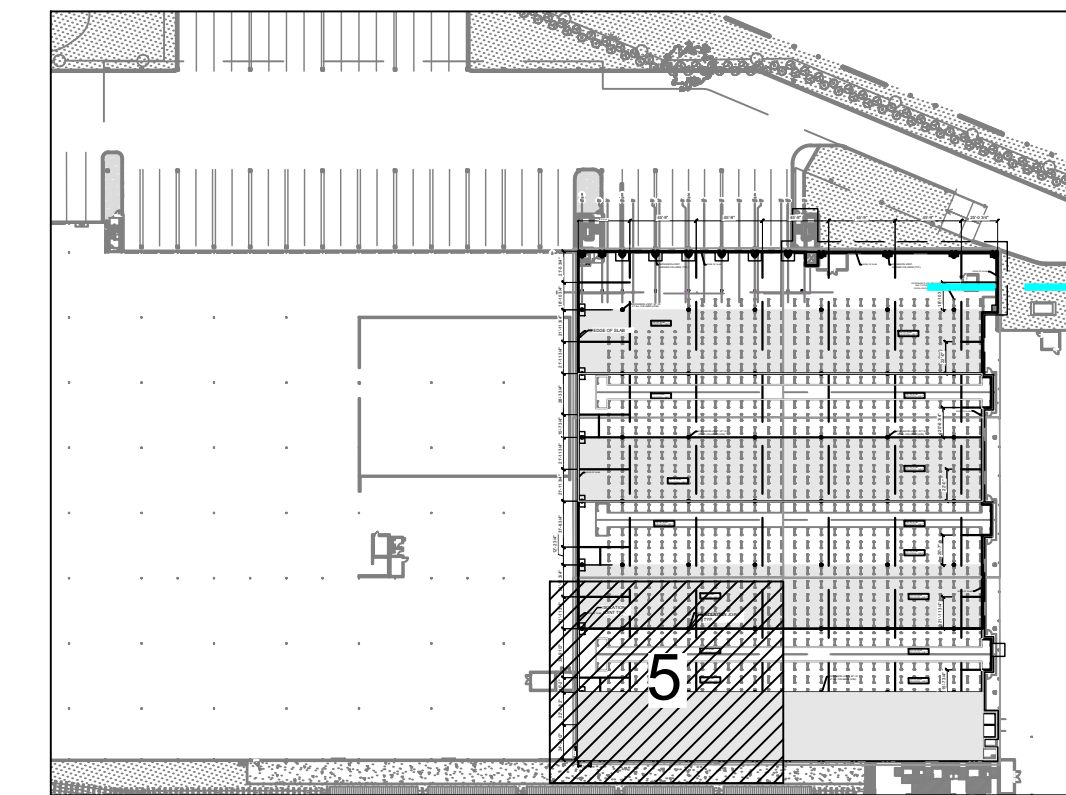


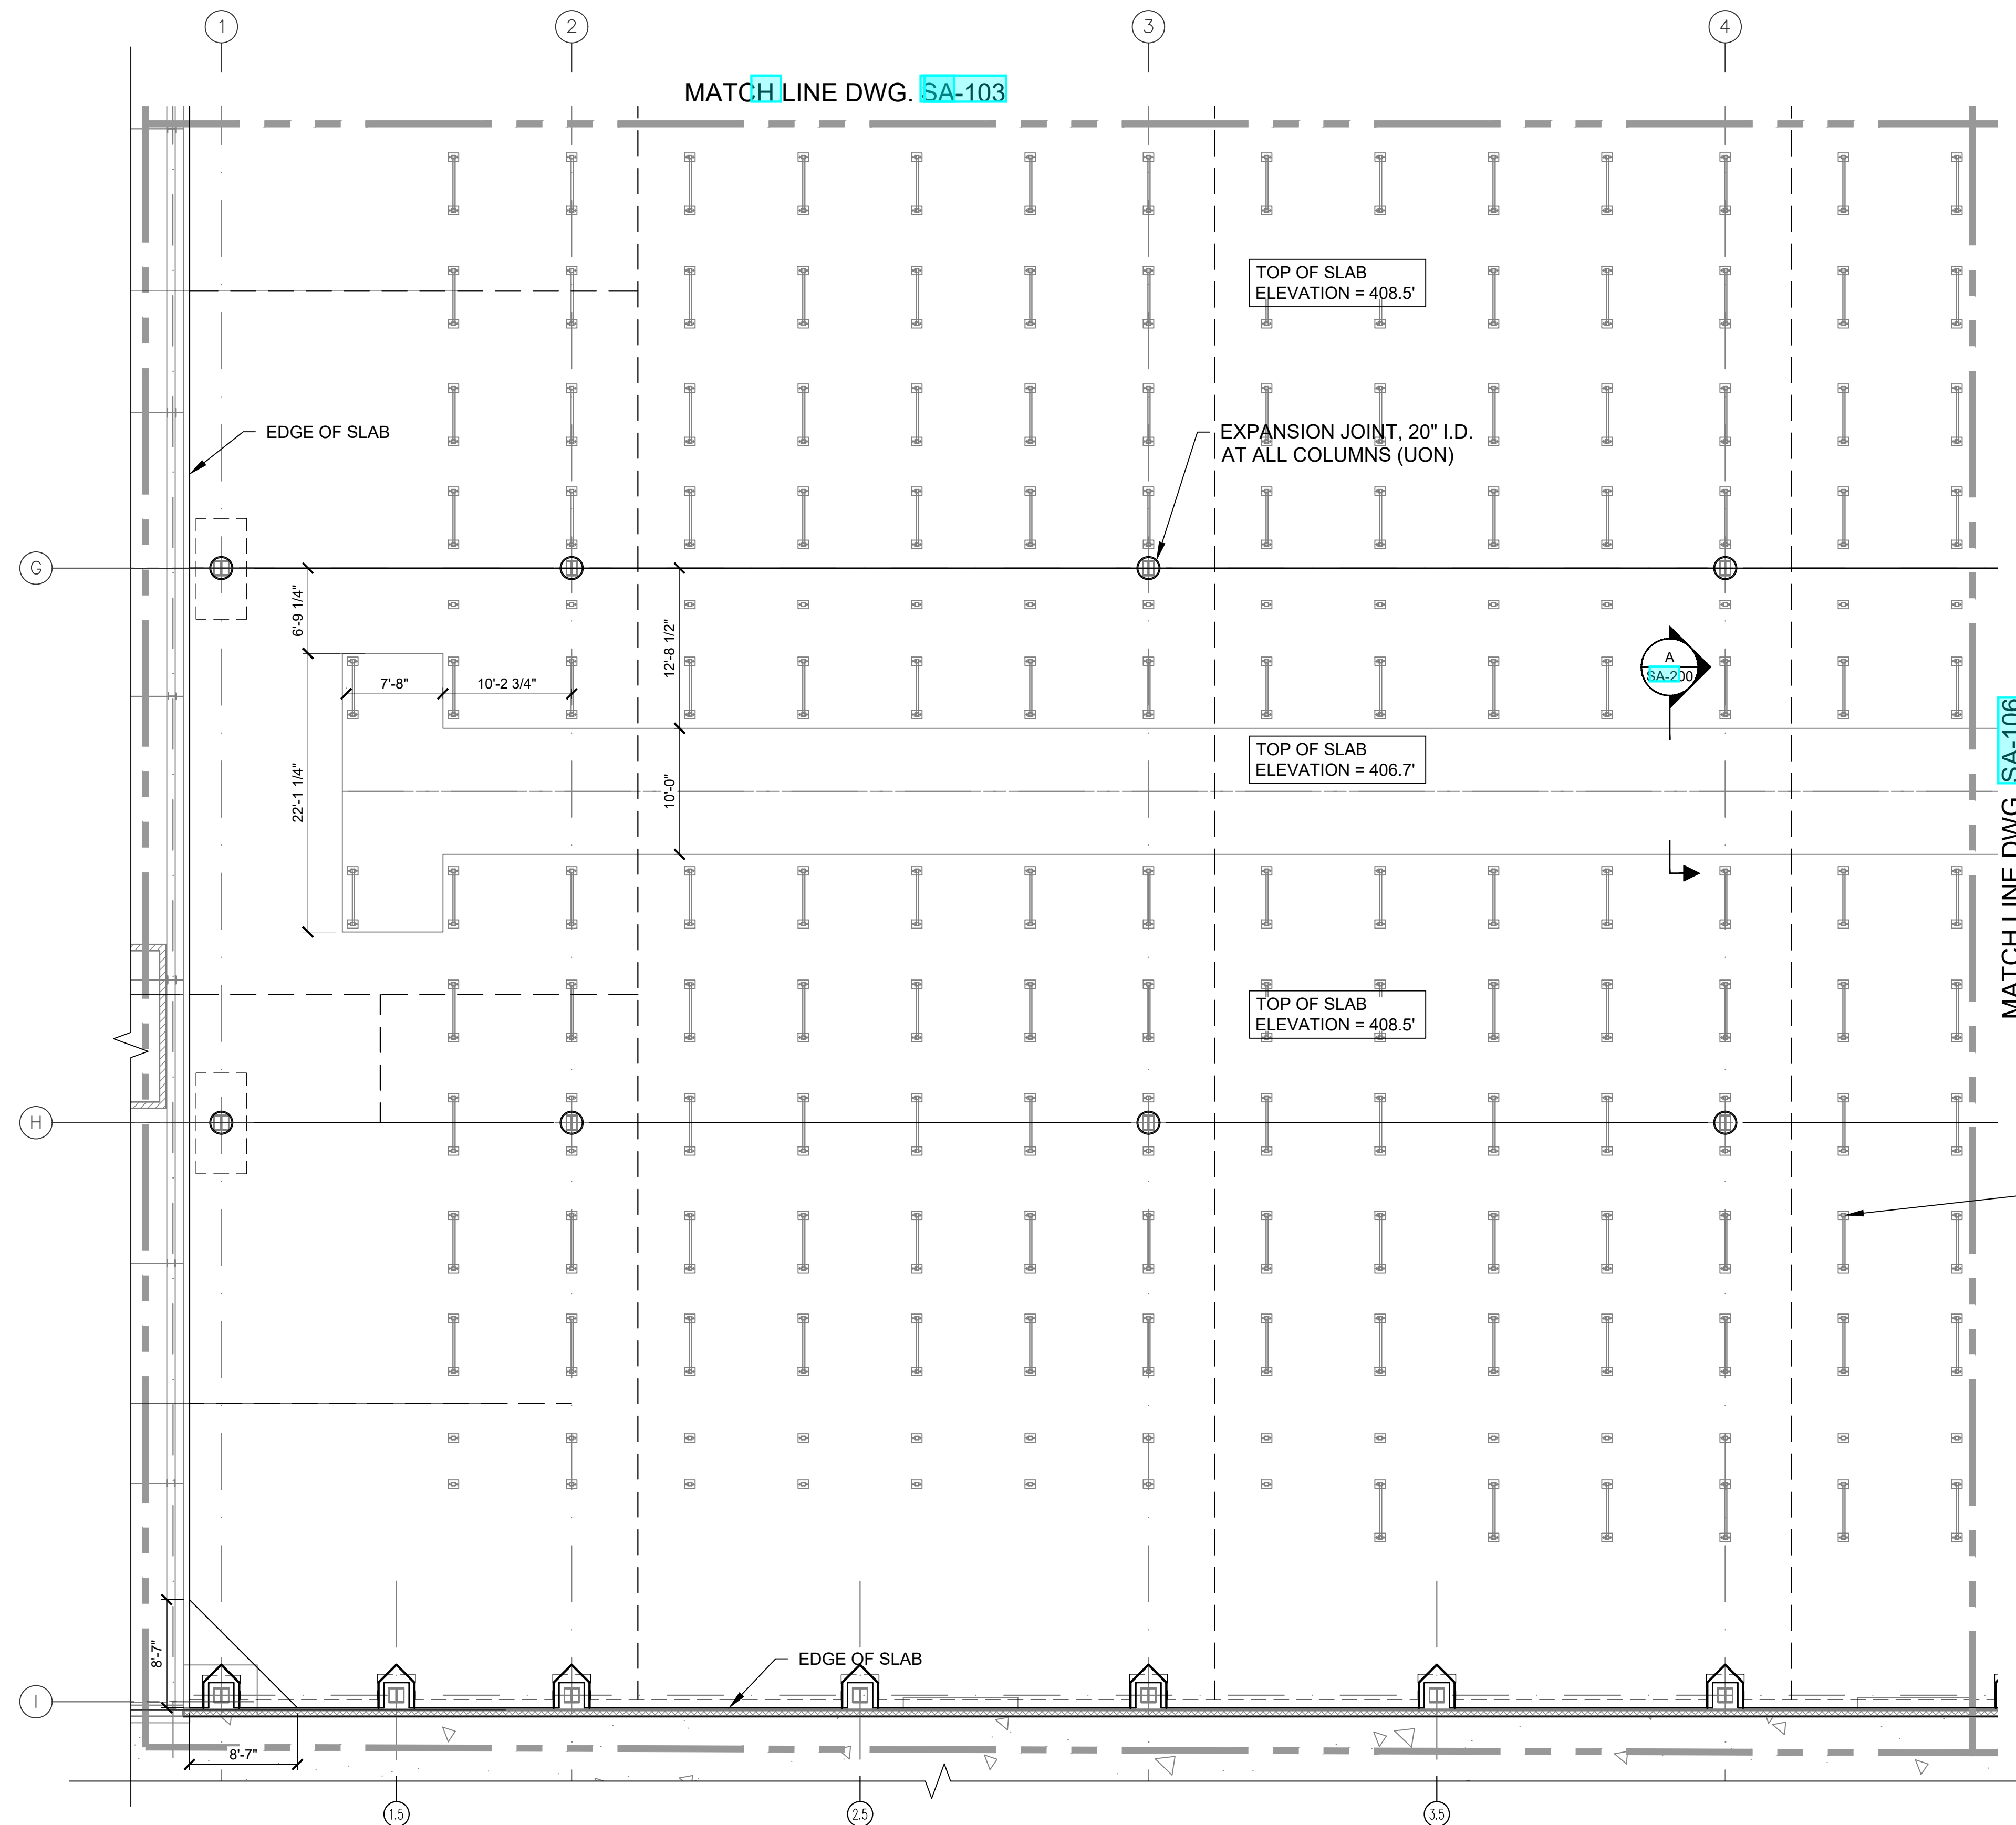

#### LEGEND

- CONSTRUCTION OR CONTRACTION JOINT
- CONTRACTION JOINT
- EXPANSION JOINT AROUND COLUMN

#### NOTES:

- FOR SLAB REINFORCING, SEE DRAWING SA-200
- NO TOP REINFORCING SHALL BE PLACED WITHIN 4 INCHES OF THE ANCHOR BOLTS FOR THE AS/RS BASE PLATES
- REFER TO ARCH DRAWINGS FOR SLAB FINISH
- ASRS POST LOADING (ASD)  
DL= 3 KIPS  
LL=56 KIPS  
EQ= 7 KIPS

AS/RS BASE PLATE (SEE NOTE 2 AND TYPICAL REINFORCING DETAIL ON DWG SA-200 (TYP))

20 DUNNIGAN DRIVE

5 PART PLAN  
SCALE: 1/8" = 1'-0"

ARCHITECT  
**di Domenico + Partners LLP**  
Architecture  
Landscape Architecture  
Planning  
3743 Crescent Street, 3rd Floor  
Long Island City, New York 11101  
Tel 212-337-0400  
Fax 212-337-3567

CIVIL PLANNING ENGINEER  
**JMC**  
JMC Planning Engineering Landscape  
Architecture & Land Surveying, PLLC  
120 Bedford Road  
Armonk, New York 10504  
Tel 914-273-5225  
Fax 914-273-2102

MEP ENGINEER  
**Burns** BURNS ENGINEERING, PC.  
1261 Broadway, Suite 708  
New York, New York 10001  
Tel 212-962-3503

STRUCTURAL ENGINEER  
**GEI** GEI  
530 7th Avenue, Suite 2007  
New York, New York 10018  
Tel 212-687-8282



MANHATTAN BEER DISTRIBUTORS  
20 DUNNIGAN DRIVE  
SUFFERN, NEW YORK

| REV | DESCRIPTION             | DATE     |
|-----|-------------------------|----------|
| 1   | ISSUED FOR BID          | 10.15.21 |
| 2   | CD SET                  | 11.30.21 |
| 3   | REVISED BID SET         | 01.20.22 |
| 4   | ISSUED FOR CONSTRUCTION | 04.04.22 |

DRAWN BY : D. CHECHURIN

CHECKED BY : P. BRUNO

APPROVED BY : P. BRUNO

DATE : 9/10/2021

SCALE : AS SHOWN

DRAWING TITLE :

SLAB ON EDGE PART PLAN



SA-105

29 OF 31