



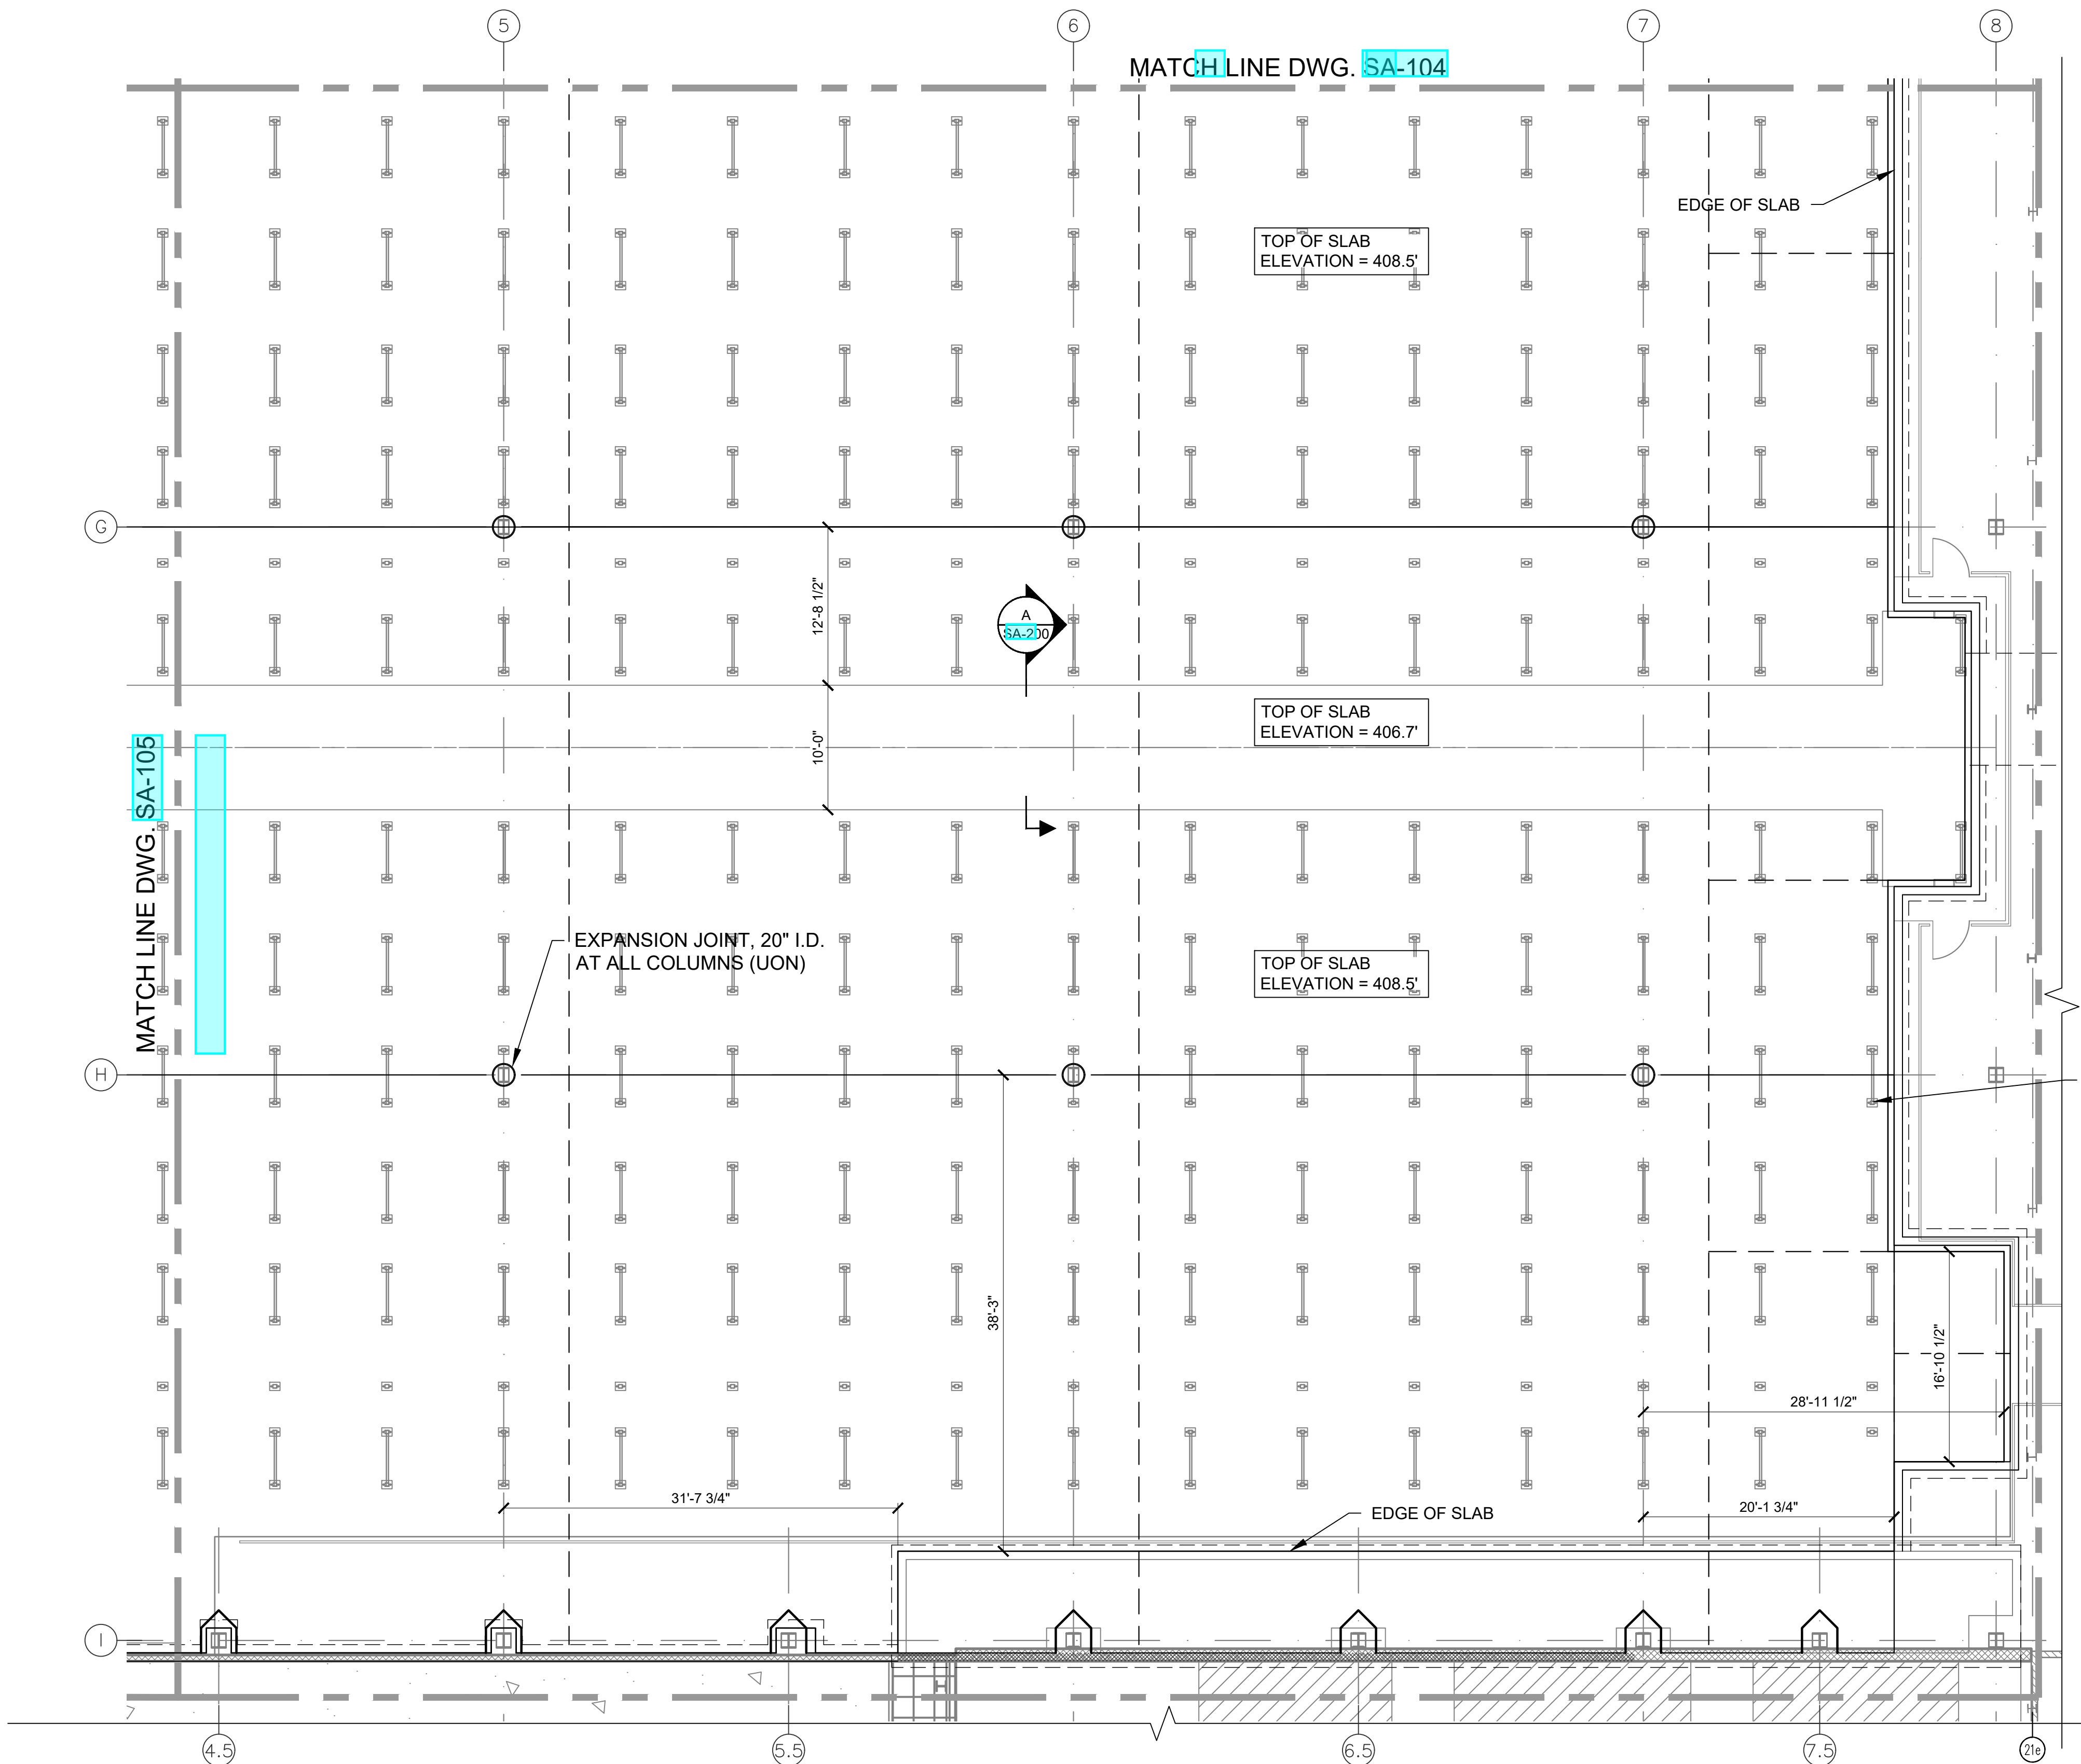

6 PART PLAN
SCALE: 1/8" = 1'-0"

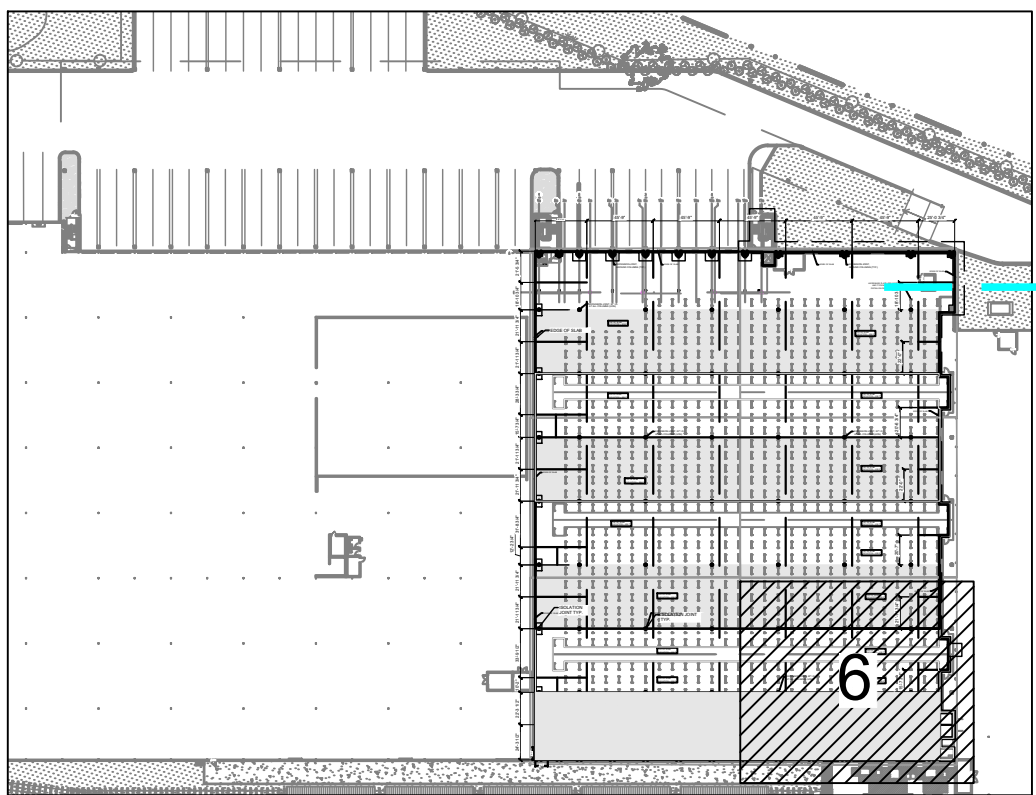

KEY PLAN
SCALE: N.T.S.

LEGEND

- CONSTRUCTION OR CONTRACTION JOINT
- CONTRACTION JOINT
- EXPANSION JOINT AROUND COLUMN

NOTES:

- FOR SLAB REINFORCING, SEE DRAWING SA-200
- NO TOP REINFORCING SHALL BE PLACED WITHIN 4 INCHES OF THE ANCHOR BOLTS FOR THE AS/RS BASE PLATES
- REFER TO ARCH DRAWINGS FOR SLAB FINISH
- ASRS POST LOADING (ASD)
DL= 3 KIPS
LL=56 KIPS
EQ= 7 KIPS

AS/RS BASE PLATE (SEE NOTE 2 AND TYPICAL REINFORCING DETAIL ON DWG SA-200 (TYP))

ARCHITECT
di Domenico + Partners LLP
Architecture
Landscape Architecture
Planning
3743 Crescent Street, 3rd Floor
Long Island City, New York 11101
Tel 212-337-0400
Fax 212-337-3567

CIVIL PLANNING ENGINEER
JMC
JMC Planning Engineering Landscape
Architecture & Land Surveying, PLLC
120 Bedford Road
Armonk, New York 10504
Tel 914-273-5225
Fax 914-273-2102

MEP ENGINEER
Burns
BURNS ENGINEERING, PC.
1261 Broadway, Suite 708
New York, New York 10001
Tel 212-962-3503

STRUCTURAL ENGINEER
GEI
530 7th Avenue, Suite 2007
New York, New York 10018
Tel 212-687-8282



MANHATTAN BEER DISTRIBUTORS
20 DUNNIGAN DRIVE
SUFFERN, NEW YORK

REV	DESCRIPTION	DATE
1	ISSUED FOR BID	10.15.21
2	CD SET	11.30.21
3	REVISED BID SET	01.20.22
4	ISSUED FOR CONSTRUCTION	04.04.22

DRAWN BY : D. CHECHURIN
CHECKED BY : P. BRUNO
APPROVED BY : P. BRUNO
DATE : 9/10/2021
SCALE : AS SHOWN

DRAWING TITLE :

SLAB ON EDGE PART PLAN



SA-106