






MANHATTAN BEER DISTRIBUTORS  
 20 DUNNIGAN DRIVE  
 SUFFERN, NEW YORK

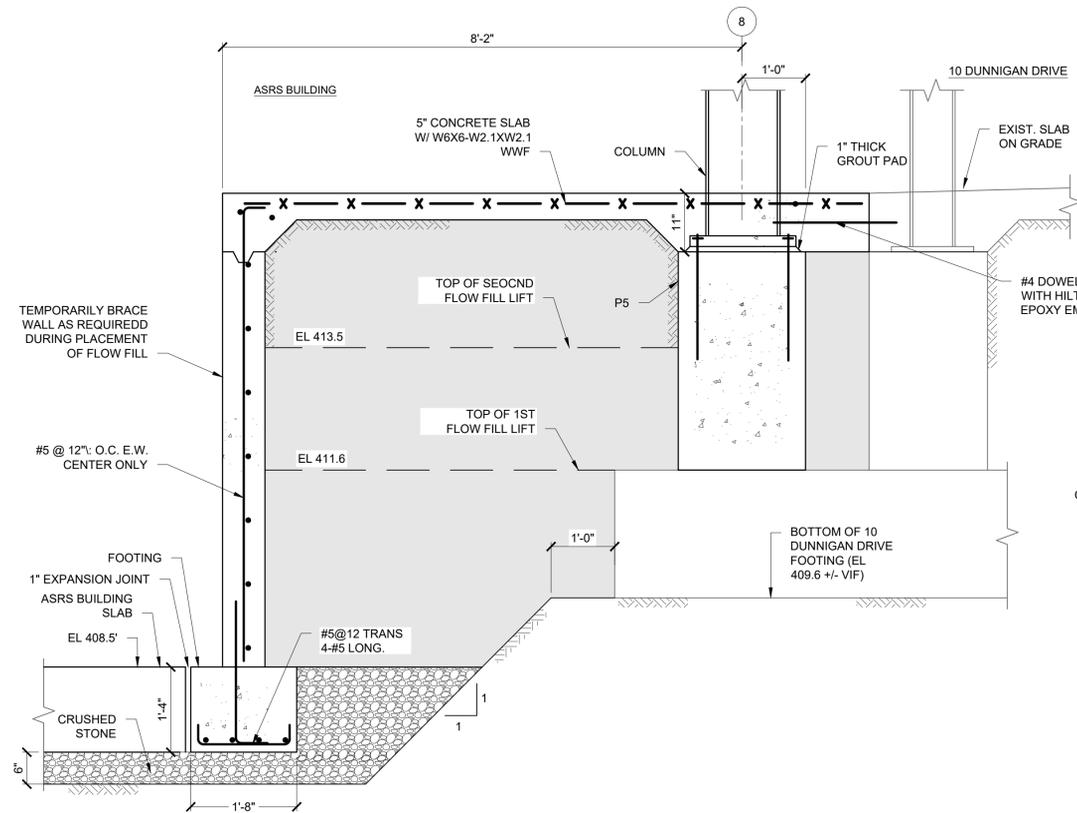

**G SECTION**  
 SF-104 SCALE: 3/4" = 1'-0"

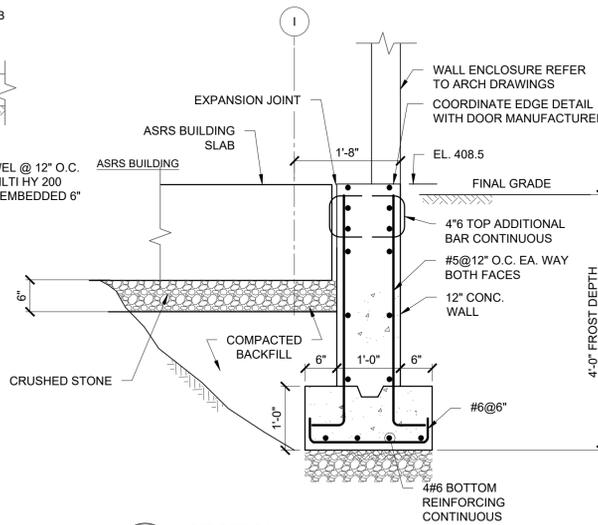


**H SECTION**  
 SF-105 SCALE: 3/4" = 1'-0"

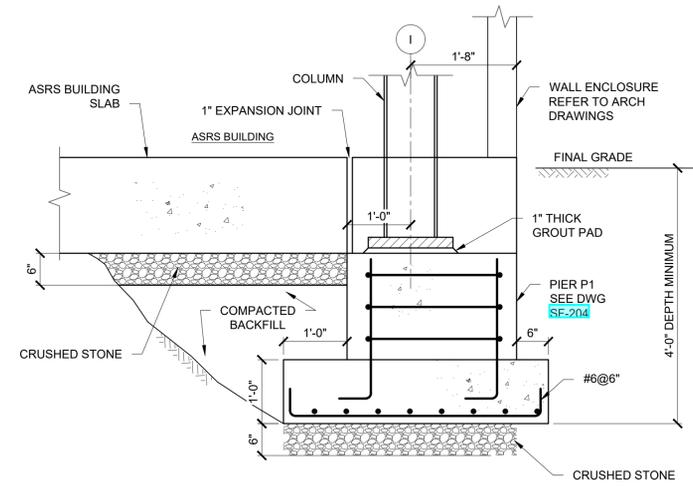


**J SECTION**  
 SF-105 SCALE: 3/4" = 1'-0"

REFER TO DRAWING S-203  
 FOR PIER REINFORCING

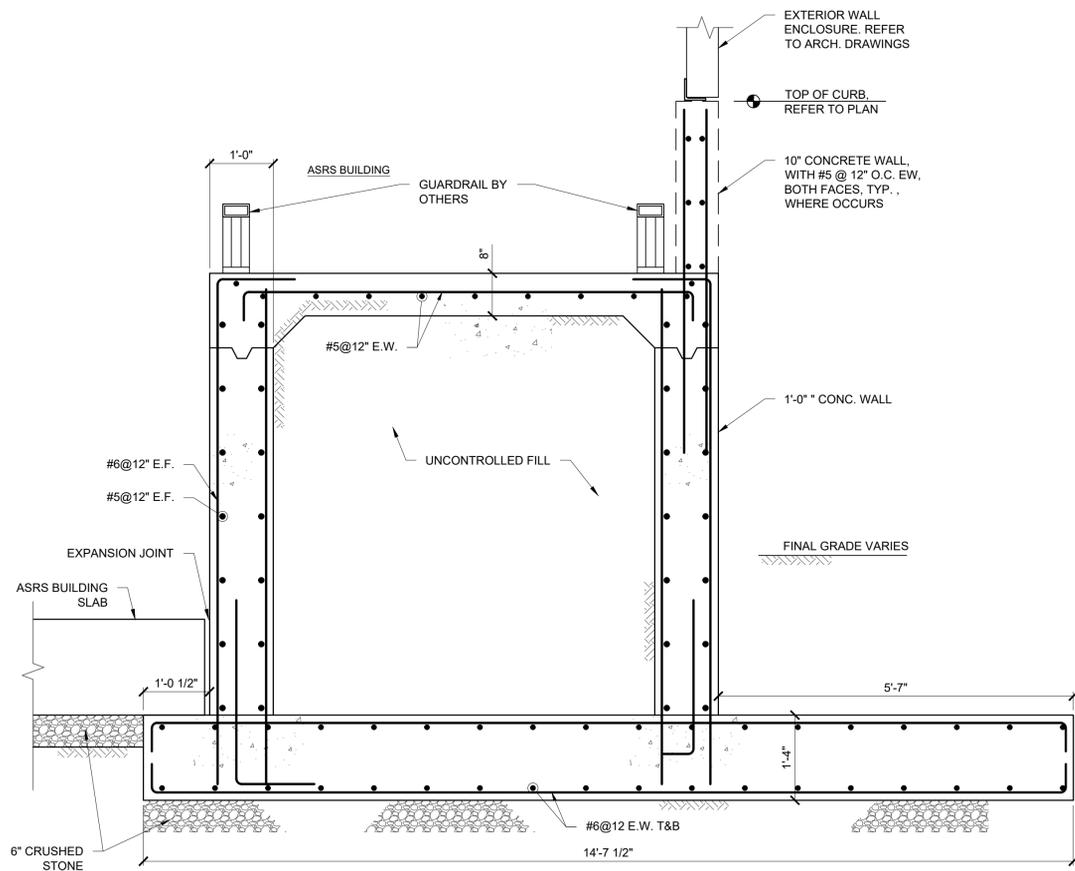

**K SECTION**  
 SF-106 SCALE: 3/4" = 1'-0"

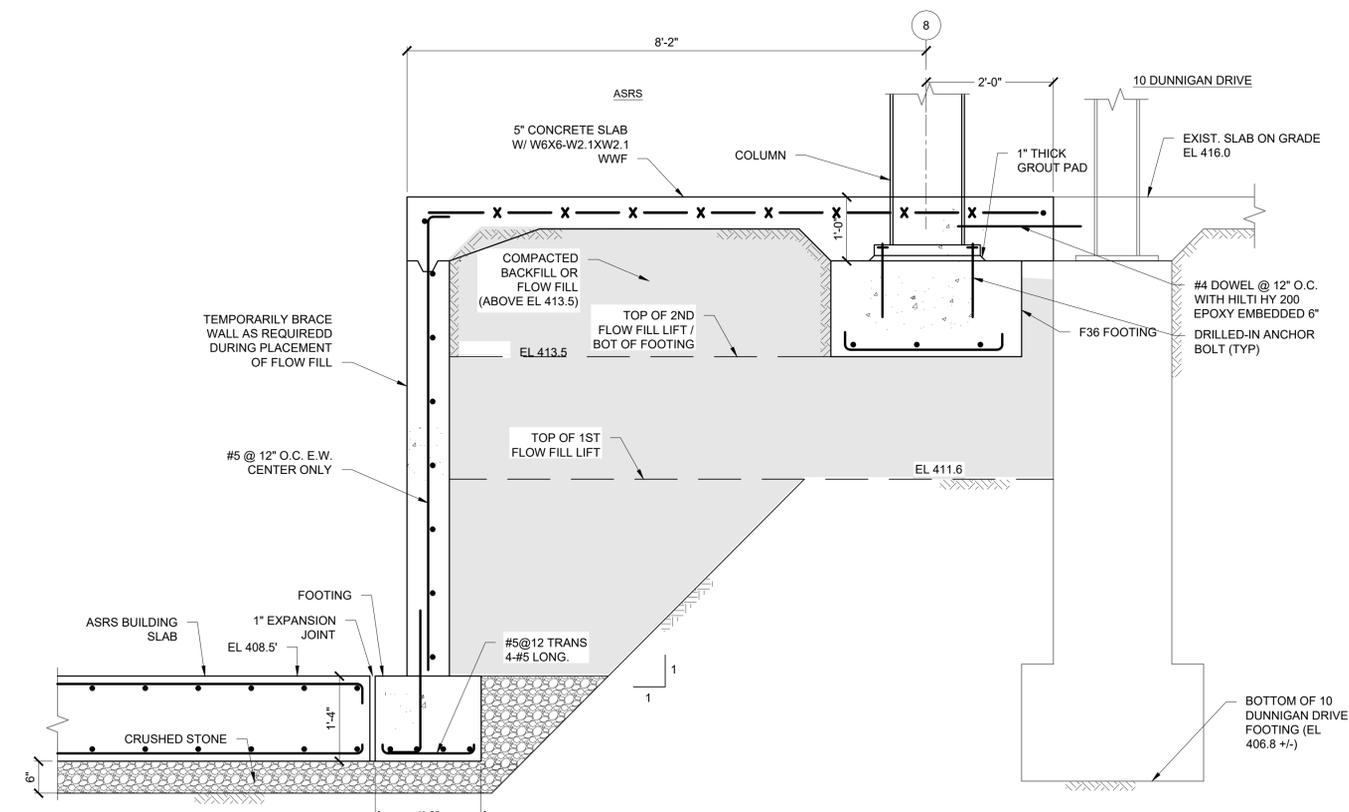

**L SECTION**  
 SF-106 SCALE: 3/4" = 1'-0"

| REV | DESCRIPTION             | DATE     |
|-----|-------------------------|----------|
| 1   | ISSUED FOR BID          | 10.15.21 |
| 2   | CD SET                  | 11.30.21 |
| 3   | REVISED BID SET         | 01.20.22 |
| 4   | ISSUED FOR CONSTRUCTION | 04.04.22 |

DRAWN BY : D. CHECHURIN  
 CHECKED BY : I. BEER  
 APPROVED BY : I. BEER  
 DATE : 7/26/2021  
 SCALE : AS SHOWN

DRAWING TITLE :

SECTIONS AND DETAILS



DWG NUMBER :  
**SF-202**  
 19 OF 31