
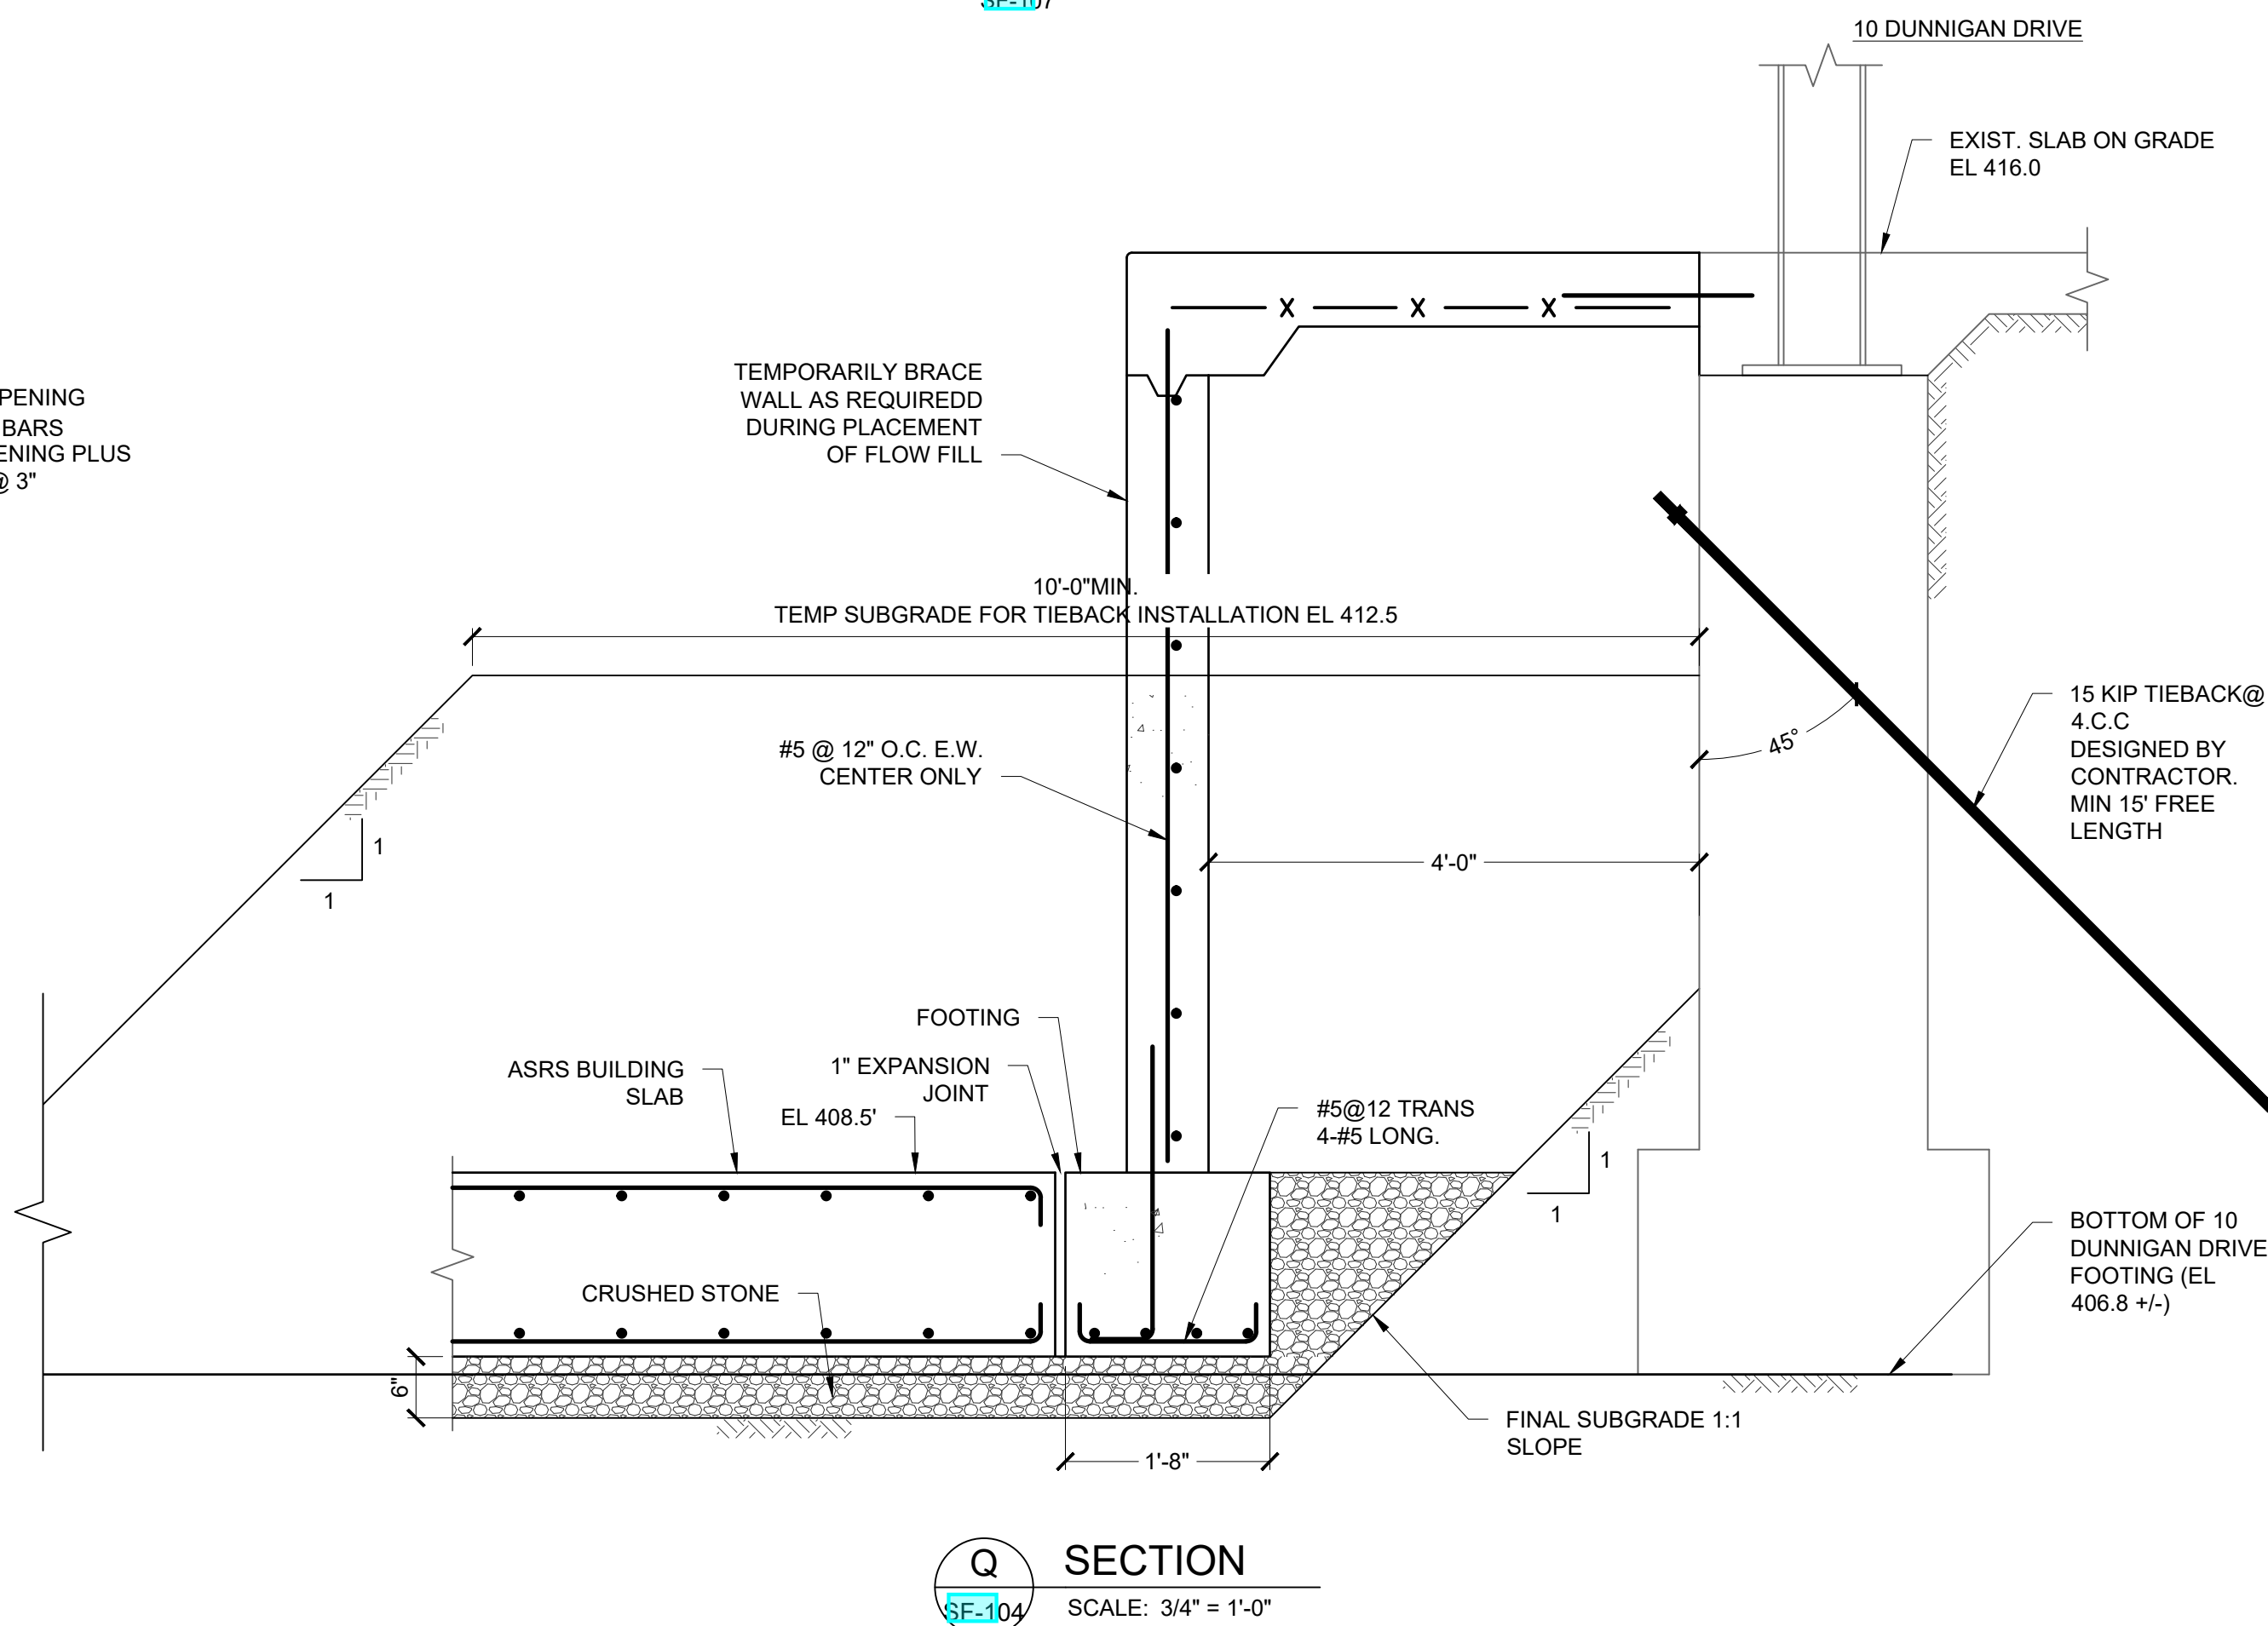


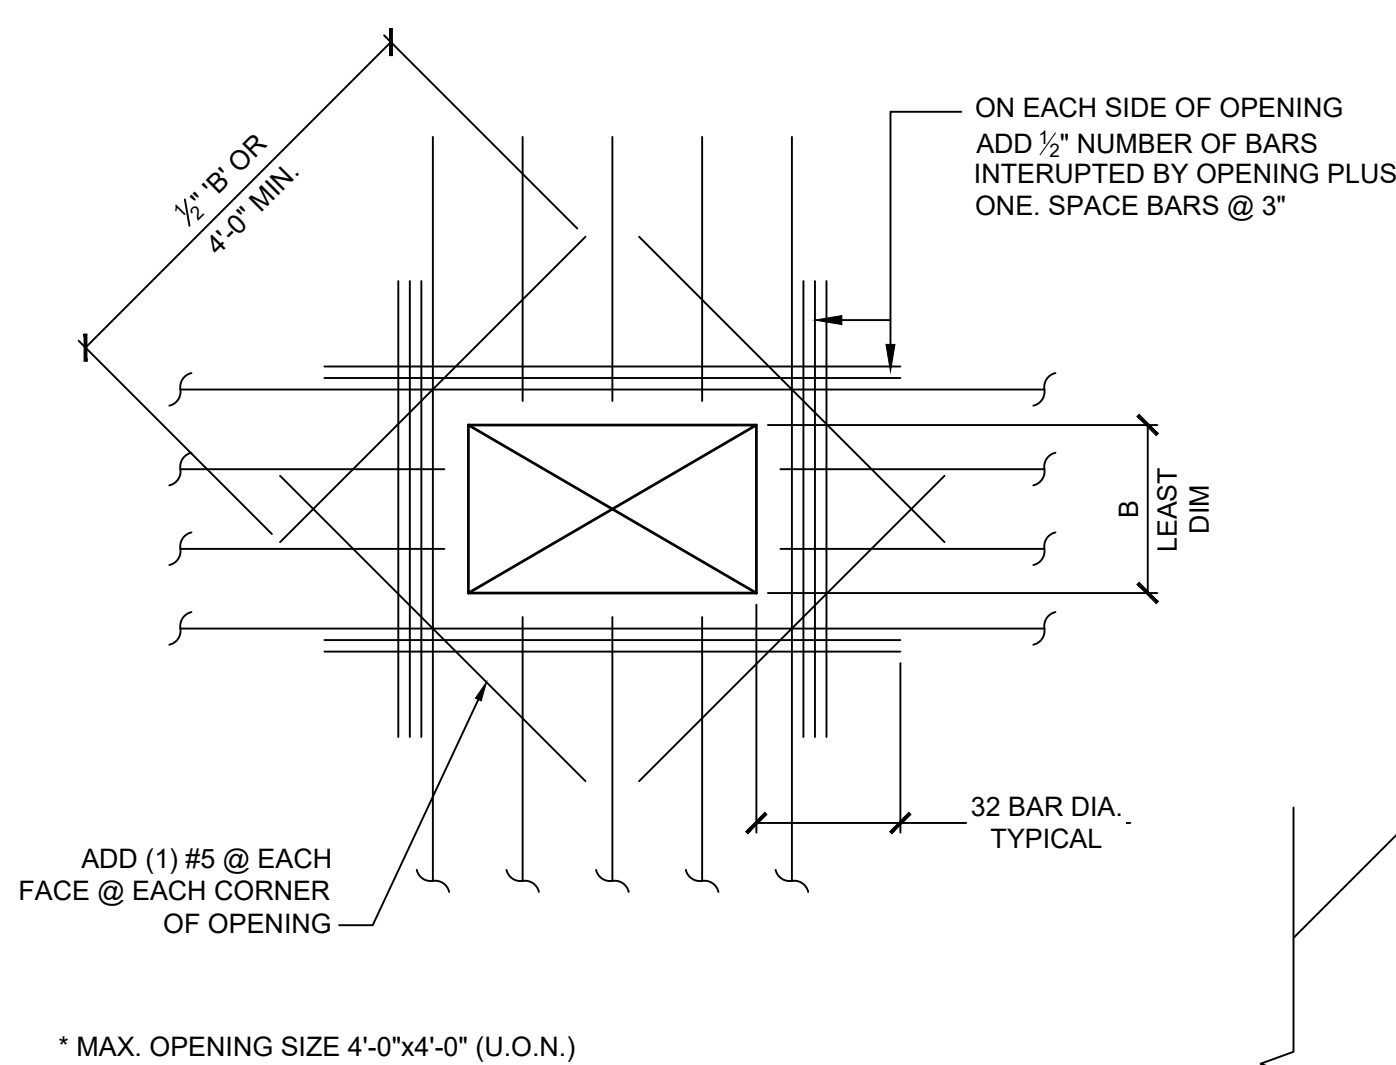

STRUCTURAL ENGINEER

GEI  **GEI**
Consultants

530 7th Avenue, Suite 2007
New York, New York 10018
Tel 212-687-8282

MANHATTAN BEER DISTRIBUTORS
20 DUNNIGAN DRIVE
SUFFERN, NEW YORK

REV	DESCRIPTION	DATE
1	ISSUED FOR BID	10.15.21
2	CD SET	11.30.21
3	REVISED BID SET	01.20.22
4	ISSUED FOR CONSTRUCTION	04.04.22

DRAWN BY :	D. CHECHURIN
CHECKED BY :	I. BEER
APPROVED BY :	I. BEER
DATE :	7/26/2021
SCALE :	AS SHOWN

SECTIONS AND DETAILS

