


HVAC EQUIPMENT SCHEDULE

UNIT No.	NOMINAL TONS	SERVICE	AIR DATA			COOLING DATA			HEATING DATA				INDOOR FAN DATA				OUTDOOR FAN DATA			COMPRESSOR			ELECTRICAL DATA					MANUFACTURER and MODEL NUMBER	UNIT WEIGHT
			CAPACITY (CFM)	MIN. O.A. (CFM)	E.S.P. (IN. WG.)	TOTAL (MBH)	SENS. (MBH)	EER	TOTAL (MBH)	NATURAL GAS INPUT (MBH)	STAGES	EFFICIENCY (%)	QTY	MOTOR HP	FAN RPM	FLA (EA.)	QTY	MOTOR HP(EA)	FLA (EA.)	QTY	RLA (EACH)	LRA (EACH)	VOLTS	PHASE	HERTZ	MCA	MOCP		
RTU-1	12.5	ADMIN. AREA	5000	750	.75	151.51	118.53	12.2	146	180	2	81	1	2.36	714	4.9	2	1/8	.8	2	8.2	66	460	3	60	26	30	CARRIER 48TCED14A2A6-6WOGO	1796 LBS
RTU-2	7.5	OFFICES	3000	330	.5	93.3	72.19	12	148	180	2	82	1	1.17	759	3.4	2	1/8	.8	2	6.1	41	460	3	60	19	25	CARRIER 48HCED08A2A6-6W0A0	1173 LBS
RTU-3	7.5	PRESENTATION AREA	3000	330	.5	93.3	72.19	12	148	180	2	82	1	1.17	759	3.4	2	1/8	.8	2	6.1	41	460	3	60	19	25	CARRIER 48HCED08A2A6-6W0A0	1173 LBS
RTU-4	5	GSM OFFICE AREA	2000	300	.5	63.00	48.32	16.1	82	110	2	80	1	.88	2024	1.9	1	1/8	.8	1	7.6	52	460	3	60	13	15	CARRIER 48GCEM06A2A6-6W0A0	768 LBS
RTU-5	5	RESTROOMS	2000	300	.5	63.00	48.32	16.1	82	110	2	80	1	.88	2024	1.9	1	1/8	.8	1	7.6	52	460	3	60	13	15	CARRIER 48GCEM06A2A6-6W0A0	768 LBS

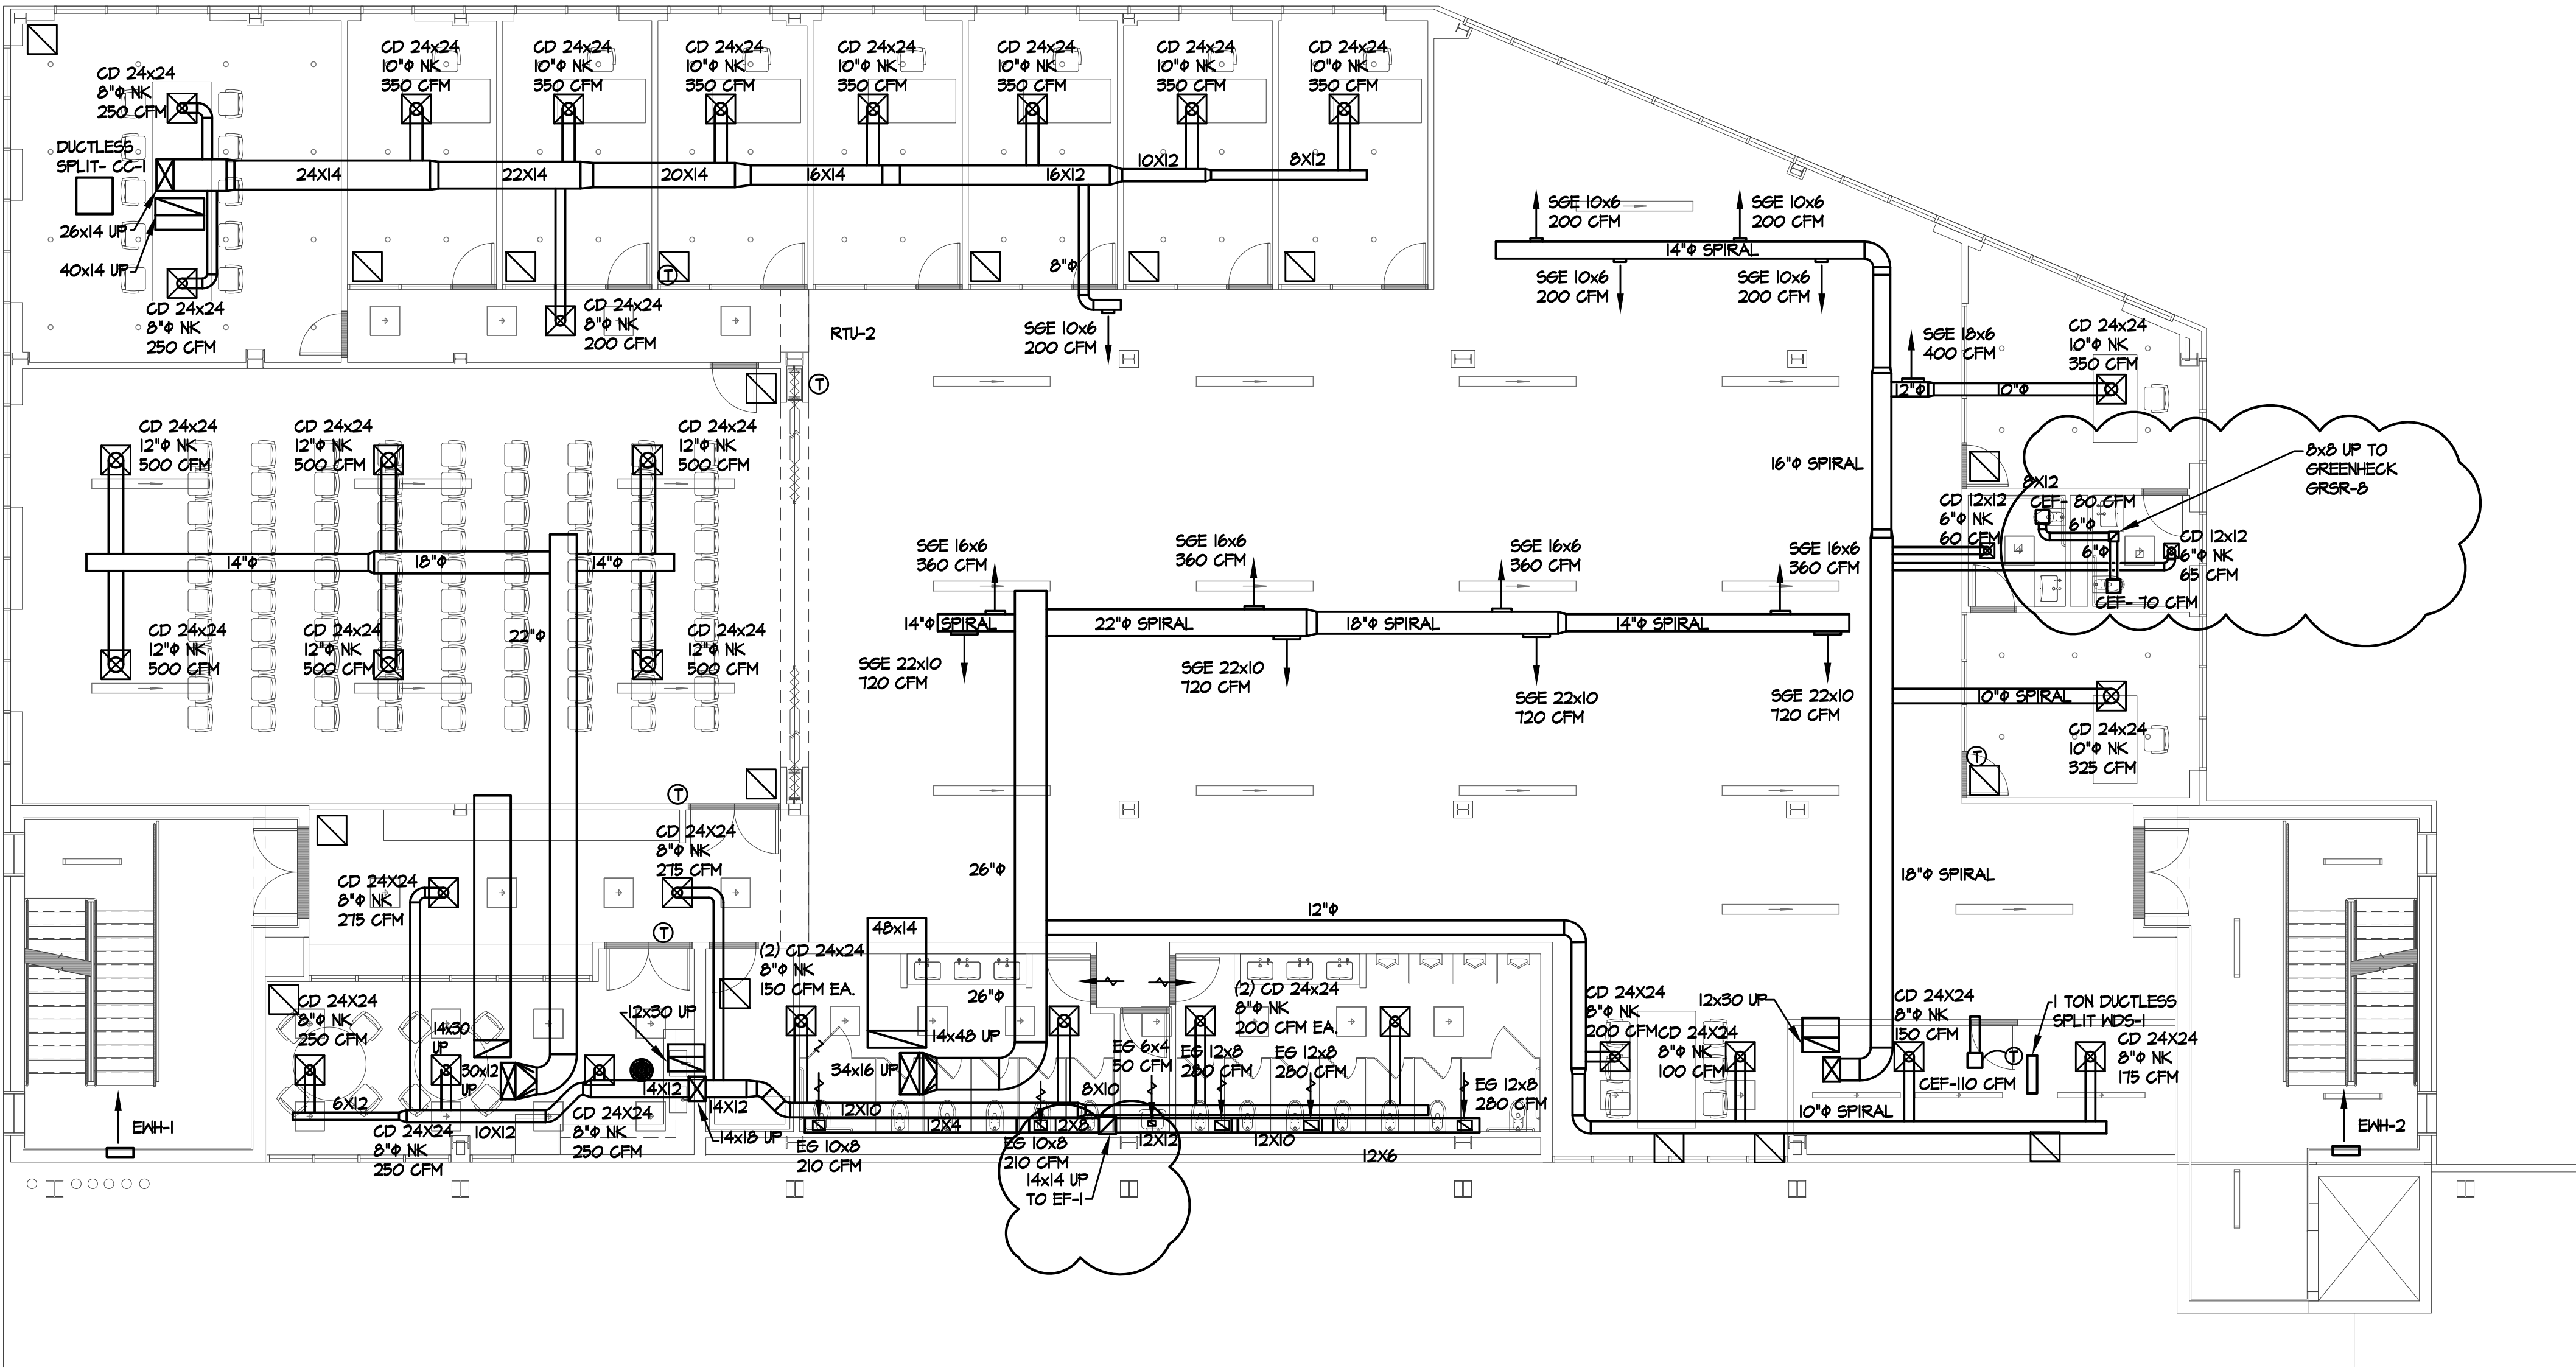

I	7/12/22	ISSUED FOR CONSTRUCTION
ISSUE	DATE	DESCRIPTION
PROJECT		
MANHATTAN BEER DISTRIBUTORS 20 DUNNIGAN DRIVE SUFFERN, NEW YORK		
DRAWING TITLE		
PROPOSED ADMINISTRATION OFFICES		
 Air Professional Associates, LLC		DRAWN BY: JLS SCALE: 1/8"=1'-0" DATE: 4/15/22
Heating Air Conditioning 39 FIELDS LANE NORTH SALEM, NY 10560		DRAWING NO. M-1