


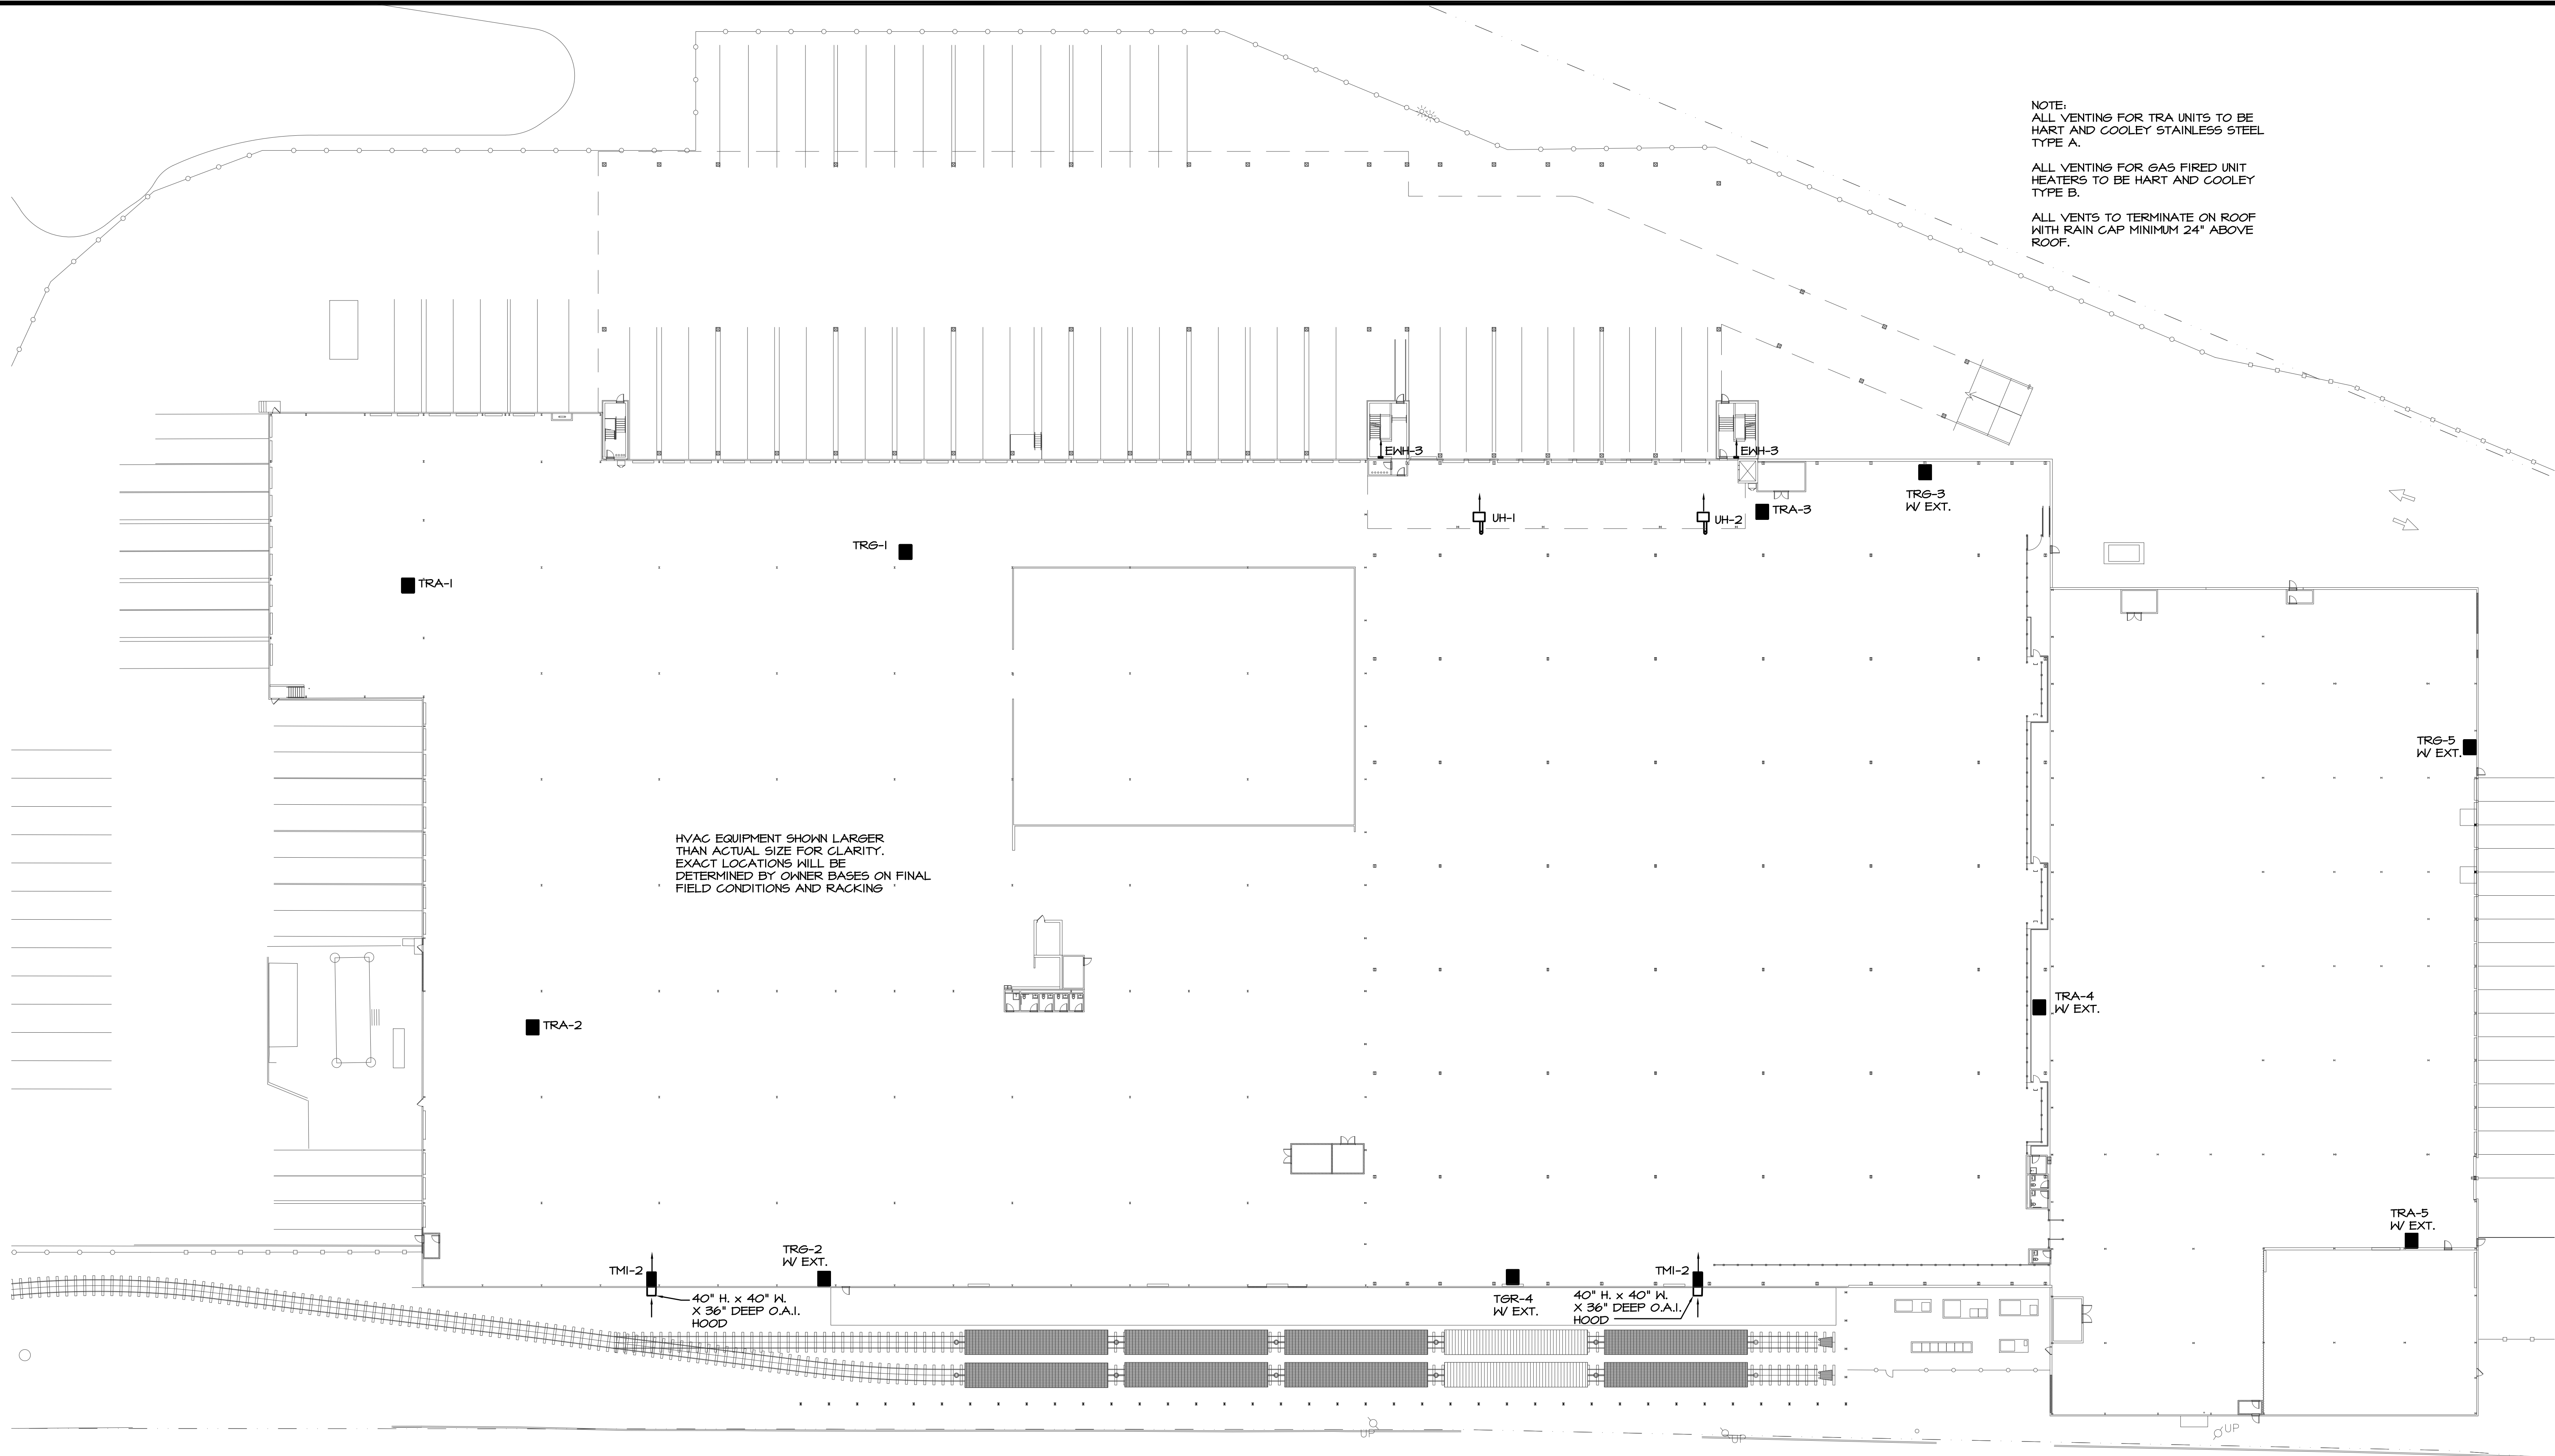

1		7/12/22	ISSUED FOR CONSTRUCTION
ISSUE	DATE:	DESCRIPTION	
PROJECT		MANHATTAN BEER DISTRIBUTORS 20 DUNNIGAN DRIVE SUFFERN, NEW YORK	
DRAWING TITLE		WAREHOUSE THERMO CYCLER PLAN	
DRAWN BY: JLS		DRAWING NO. M-4	
SCALE: 1/32"=1'-0"		DATE: 4/15/22	
DATE: 4/15/22		HEATING AIR CONDITIONING	
39 FIELDS LANE, NORTH SALEM, NY 10560			