

SUBMITTAL COVERSHEET Nanuet UFSD -Phase 3 Projects

Architect:
KSQ Architects
215 W 40th Street, 15th Floor
New York, NY 10018

Owner:
Nanuet Union Free School District
101 Church Street
Nanuet, NY 10954

Construction Manager:
Jacobs
One Penn Plaza, 54th floor
New York, NY 10019

Contractor: Joe Lombardo Plumbing & Heating of Rockland Inc

Contract: Ron Lombardo

Address: 321 Spook Rock Road Suite 109A
Suffern, New York 10901

845-357-6537
Telephone:

845-357-8529
Fax:

School Name: Nanuet Union Free School District Phase 3 Bond Projects @ Barr Middle School & Nanuet High School

Type of Submittal:

Re-submittal: [] No [] Yes

- | | | | | |
|--|---------------------------------------|---------------------------------------|-----------------------------------|--------------------------------|
| <input type="checkbox"/> Shop Drawings | <input type="checkbox"/> Product Data | <input type="checkbox"/> Schedule | <input type="checkbox"/> Sample | <input type="checkbox"/> _____ |
| <input type="checkbox"/> Test Report | <input type="checkbox"/> Certificate | <input type="checkbox"/> Color Sample | <input type="checkbox"/> Warranty | <input type="checkbox"/> _____ |

Submittal Description:

Product Name: CONCRETE PADS HIGH SCHOOL BOILER ROOM

Manufacturer: LOMBARDO

Subcontractor/ Supplier: LOMBARDO

References:

Spec. Section No.: 035400

Drawing No(s): _____

Paragraph: _____

Rm. or Detail No(s): _____

Architect's/ Engineer's Review Stamp

SAGE ENGINEERING ASSOCIATES, LLP

<input checked="" type="checkbox"/> Reviewed	<input type="checkbox"/> Furnish as Corrected
<input type="checkbox"/> Rejected	<input type="checkbox"/> Revise and Resubmit
<input type="checkbox"/> Submit Specified Item	

This review is only for general conformance with the design concept and the information given in the Construction Documents. Corrections or comments made on the shop drawings during this review do not relieve the contractor from compliance with the requirements of the plans and specifications. Review of a specific item shall not include review of an assembly of which the item is a component. The Contractor is responsible for dimensions to be confirmed and correlated at the jobsite; information that pertains solely to the fabrication processes or to the means, methods, techniques, sequences and procedures of construction; coordination of the Work with that of all other trades and performing all Work in a safe and satisfactory manner.

SAGE LOG NO. M-30

Date: 11/8/2023 By: J. Venditte

Contractor Review Statement:

These documents have been checked for accuracy and coordinated with job conditions and Contract requirements by this office and have been found to comply with the provisions of the Contract Documents.

Ronald J. Lombardo

11.7.23

Name:


Date:

Company Name:

Joe Lombardo Plumbing & Heating of Rockland Inc.

Remarks:

DRAWING NOTES AND SYMBOLS

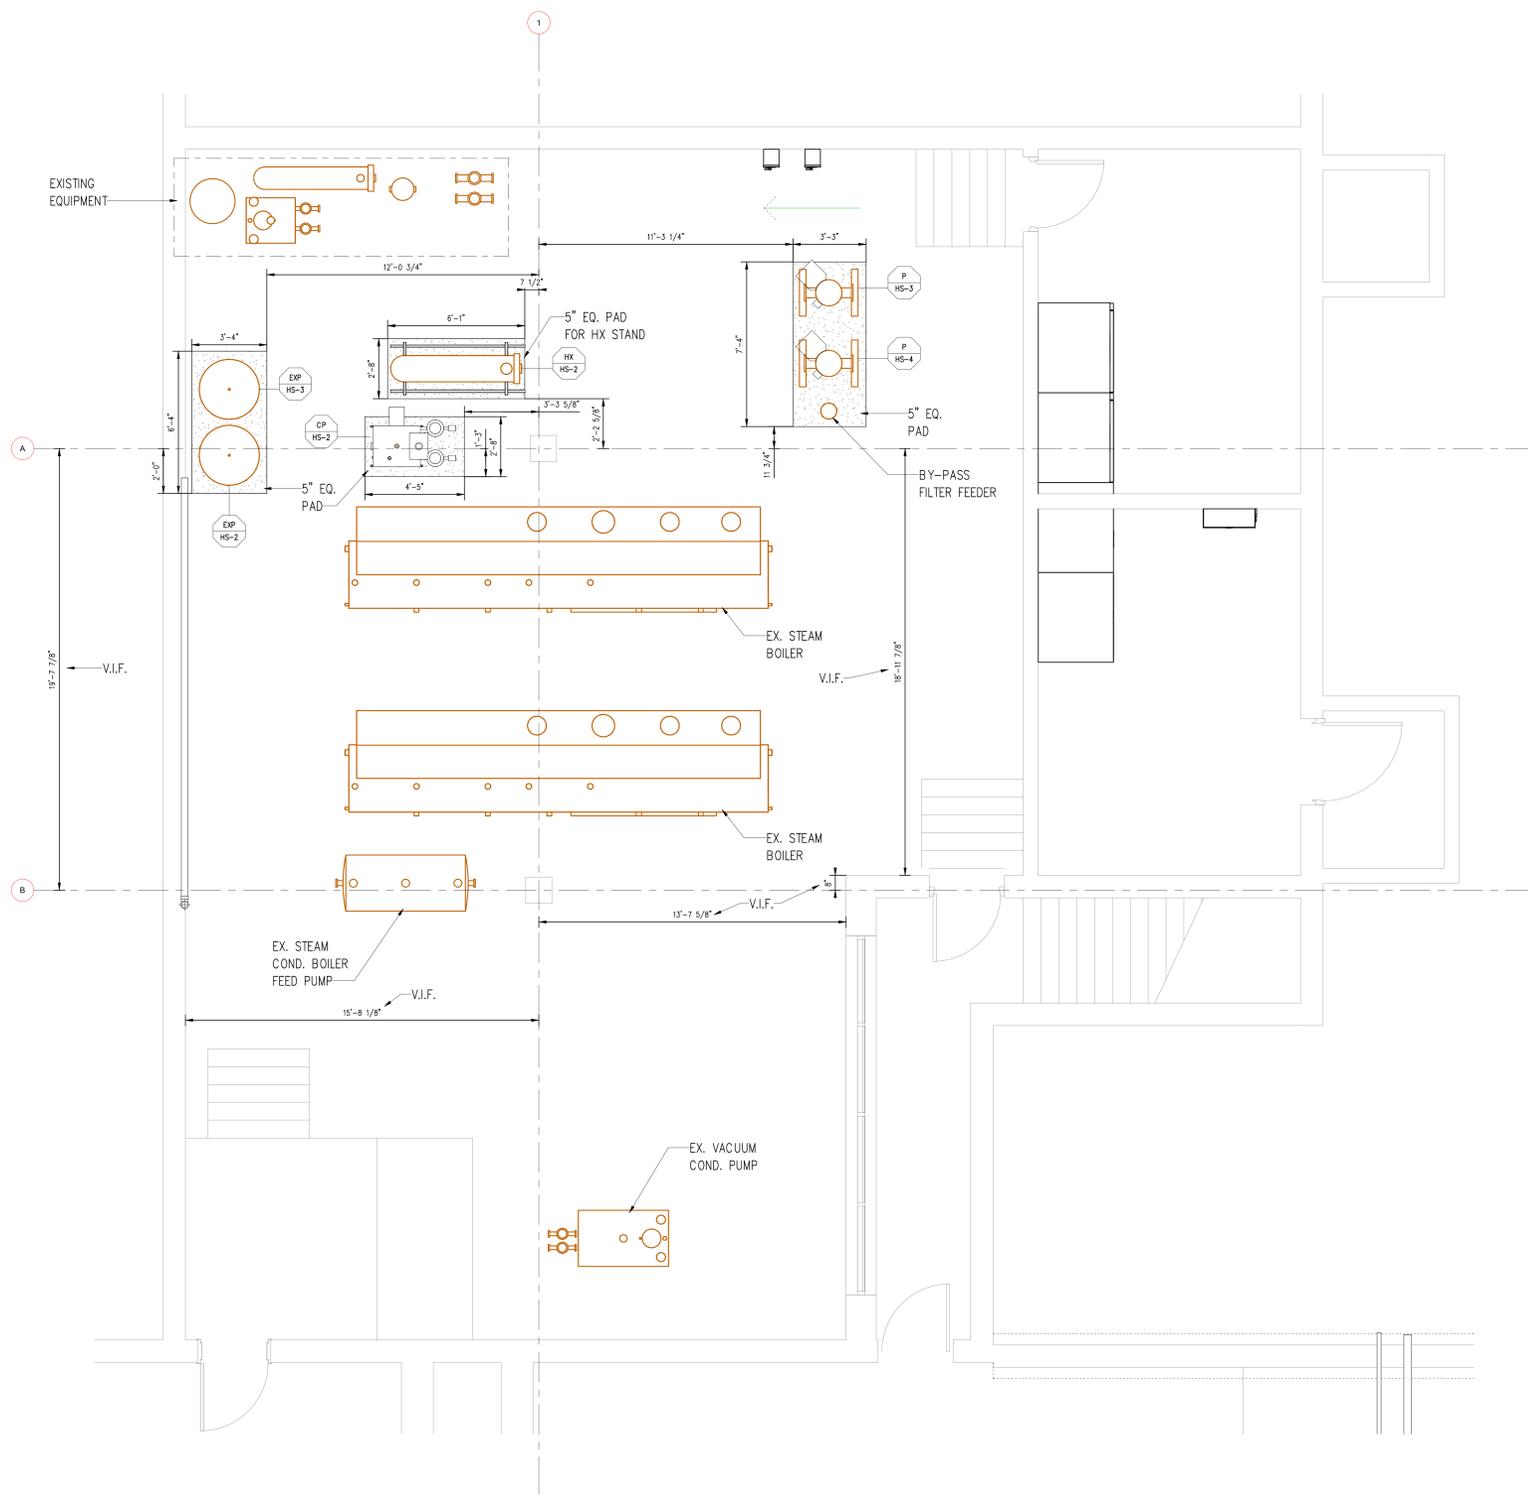

COORDINATION NOTE

15'-7 7/8" V.I.F.

15'-8 1/8" V.I.F.

EX. STEAM COND. BOILER FEED PUMP

V.I.F.

EX. VACUUM COND. PUMP

BY-PASS FILTER FEEDER

REFERENCE DRAWINGS

TRADE	DESCRIPTION	DATE	REV
M/ELECTRICAL	MECHANICAL ROOM PAD LAYOUT		
M/ELECTRICAL			

RECORD OF TRADE COORDINATION

TRADE	COMPANY	DATE	AUTHORIZED SIGNATURE
M/ELECTRICAL			

COORDINATION NOTE

ELITECAD DESIGNERS SHALL NOT BE RESPONSIBLE FOR ANY CONSTRUCTION ERRORS OR OMISSIONS THAT MAY RESULT FROM COORDINATION MADE BY THE CLIENT BASED ON THE INFORMATION PROVIDED OR FROM CHANGES OR OMISSIONS MADE BY ANOTHER PARTY. THE CLIENT SHALL BE RESPONSIBLE FOR THE VERIFICATION OF ALL INFORMATION.

ELITECAD DESIGNERS DISCLAIMER

ELITECAD DESIGNERS SHALL NOT BE RESPONSIBLE FOR ANY CONSTRUCTION ERRORS OR OMISSIONS THAT MAY RESULT FROM COORDINATION MADE BY THE CLIENT BASED ON THE INFORMATION PROVIDED OR FROM CHANGES OR OMISSIONS MADE BY ANOTHER PARTY. THE CLIENT SHALL BE RESPONSIBLE FOR THE VERIFICATION OF ALL INFORMATION.

ARCHITECT / ENGINEER NOTES:


- ELEVATIONS TAKEN FROM LOWER BASEMENT LEVEL - 246'-6 1/2"
- COLUMN LINES NOT PRESENT. COLUMN LINES CREATED FROM EXISTING COLUMNS VISIBLE AND VERIFIED IN SCAN.

FOR APPROVAL

VERIFY THAT LINE ABOVE IS 1" LONG. PRINT MAY HAVE BEEN REDUCED.

REV	DATE	DESCRIPTION
0	11/03/2023	SUBMITTED FOR APPROVAL

KEY PLAN

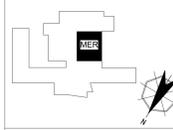

ARCH: KSO Design

ENG: Sage Engineering Associates

PROJECT: 300 Church St., Lynchburg, VA 24504

FILE: MECHANICAL ROOM - PAD LAYOUT

DATE: 11/03/2023

SCALE: 3/8" = 1'-0"

DATE: 11/03/2023