

# **SUBMITTAL COVERSHEET** **Nanuet UFSD –Phase 3 Projects**

**Architect:**  
KSQ Architects  
215 W 40<sup>th</sup> Street, 15<sup>th</sup> Floor  
New York, NY 10018

**Owner:**  
Nanuet Union Free School District  
101 Church Street  
Nanuet, NY 10954

**Construction Manager:**  
Jacobs  
One Penn Plaza, 54<sup>th</sup> floor  
New York, NY 10019

**Contractor:** Joe Lombardo Plumbing & Heating of Rockland Inc

**Contract:** Ron Lombardo

**Address:** 321 Spook Rock Road Suite 109A

845-357-6537

**Telephone:**

Suffern, New York 10901

**Fax:** 845-357-8529

**School Name:** Nanuet Union Free School District Phase 3 Bond Projects @ Barr Middle School & Nanuet High School

**Type of Submittal:**

**Re-submittal:** ☐ No ☐ Yes

☐ Shop Drawings

☐ Product Data

☐ Schedule

☐ Sample

☐

☐ Test Report

☐ Certificate

☐ Color Sample

☐ Warranty

☐

**Submittal Description:**

**Product Name:** STRUCTURAL STEEL FOR MIDDLE SCHOOL AND HIGH SCHOOL

**Manufacturer:** REVISION #2

**Subcontractor/ Supplier:** UNITED IRON INC

**References:**

**Spec. Section No.:** 051200

**Drawing No(s):**

**Paragraph:**

**Rm. or Detail No(s):**

Architect's/ Engineer's Review Stamp

Contractor Review Statement:

These documents have been checked for accuracy and coordinated with job conditions and Contract requirements by this office and have been found to comply with the provisions of the Contract Documents.

Ronald J. Lombardo

12-21-23

Name:

Date:

Company Name:

Joe Lombardo Plumbing & Heating of Rockland Inc.

**Remarks:**



**United Iron Inc.**  
6 Roslyn Place  
Mount Vernon, N.Y. 10550  
Phone: 914-667-5700  
Fax: 917-667-5925

Date: 12/21/2023

Page 1 of 1

**Transmittal #: 00003**

Job #: 2346

Nanuet School

Customer PO #: Joe Lombardo

## Roof Reinforcement

To: Joe Lombardo P&H, Inc  
321 Spook Rock Road  
Suffern, NY 10901

Attention: Ron Lombardo

Sent Via: E-mail

---

We are sending you enclosed, the following:

Erection Drawings

TO BE RETURNED BY: 12/28/2023

---

| <u>Drawing Number</u> | <u>Revision</u> | <u>Description</u>  | <u>Date Detailed/Revised</u> |
|-----------------------|-----------------|---------------------|------------------------------|
| E4                    | C               | Roof Reinforcements | 12/21/2023                   |
| E5                    | C               | Roof Reinforcements | 12/21/2023                   |
| E6                    | C               | Roof Reinforcements | 12/21/2023                   |
| E7                    | C               | Roof Reinforcements | 12/21/2023                   |

---

This material is being transmitted for the purpose listed below:


For Review and Approval

---

If enclosures are not as noted, please notify at once.

United Iron Inc.

By: \_\_\_\_\_

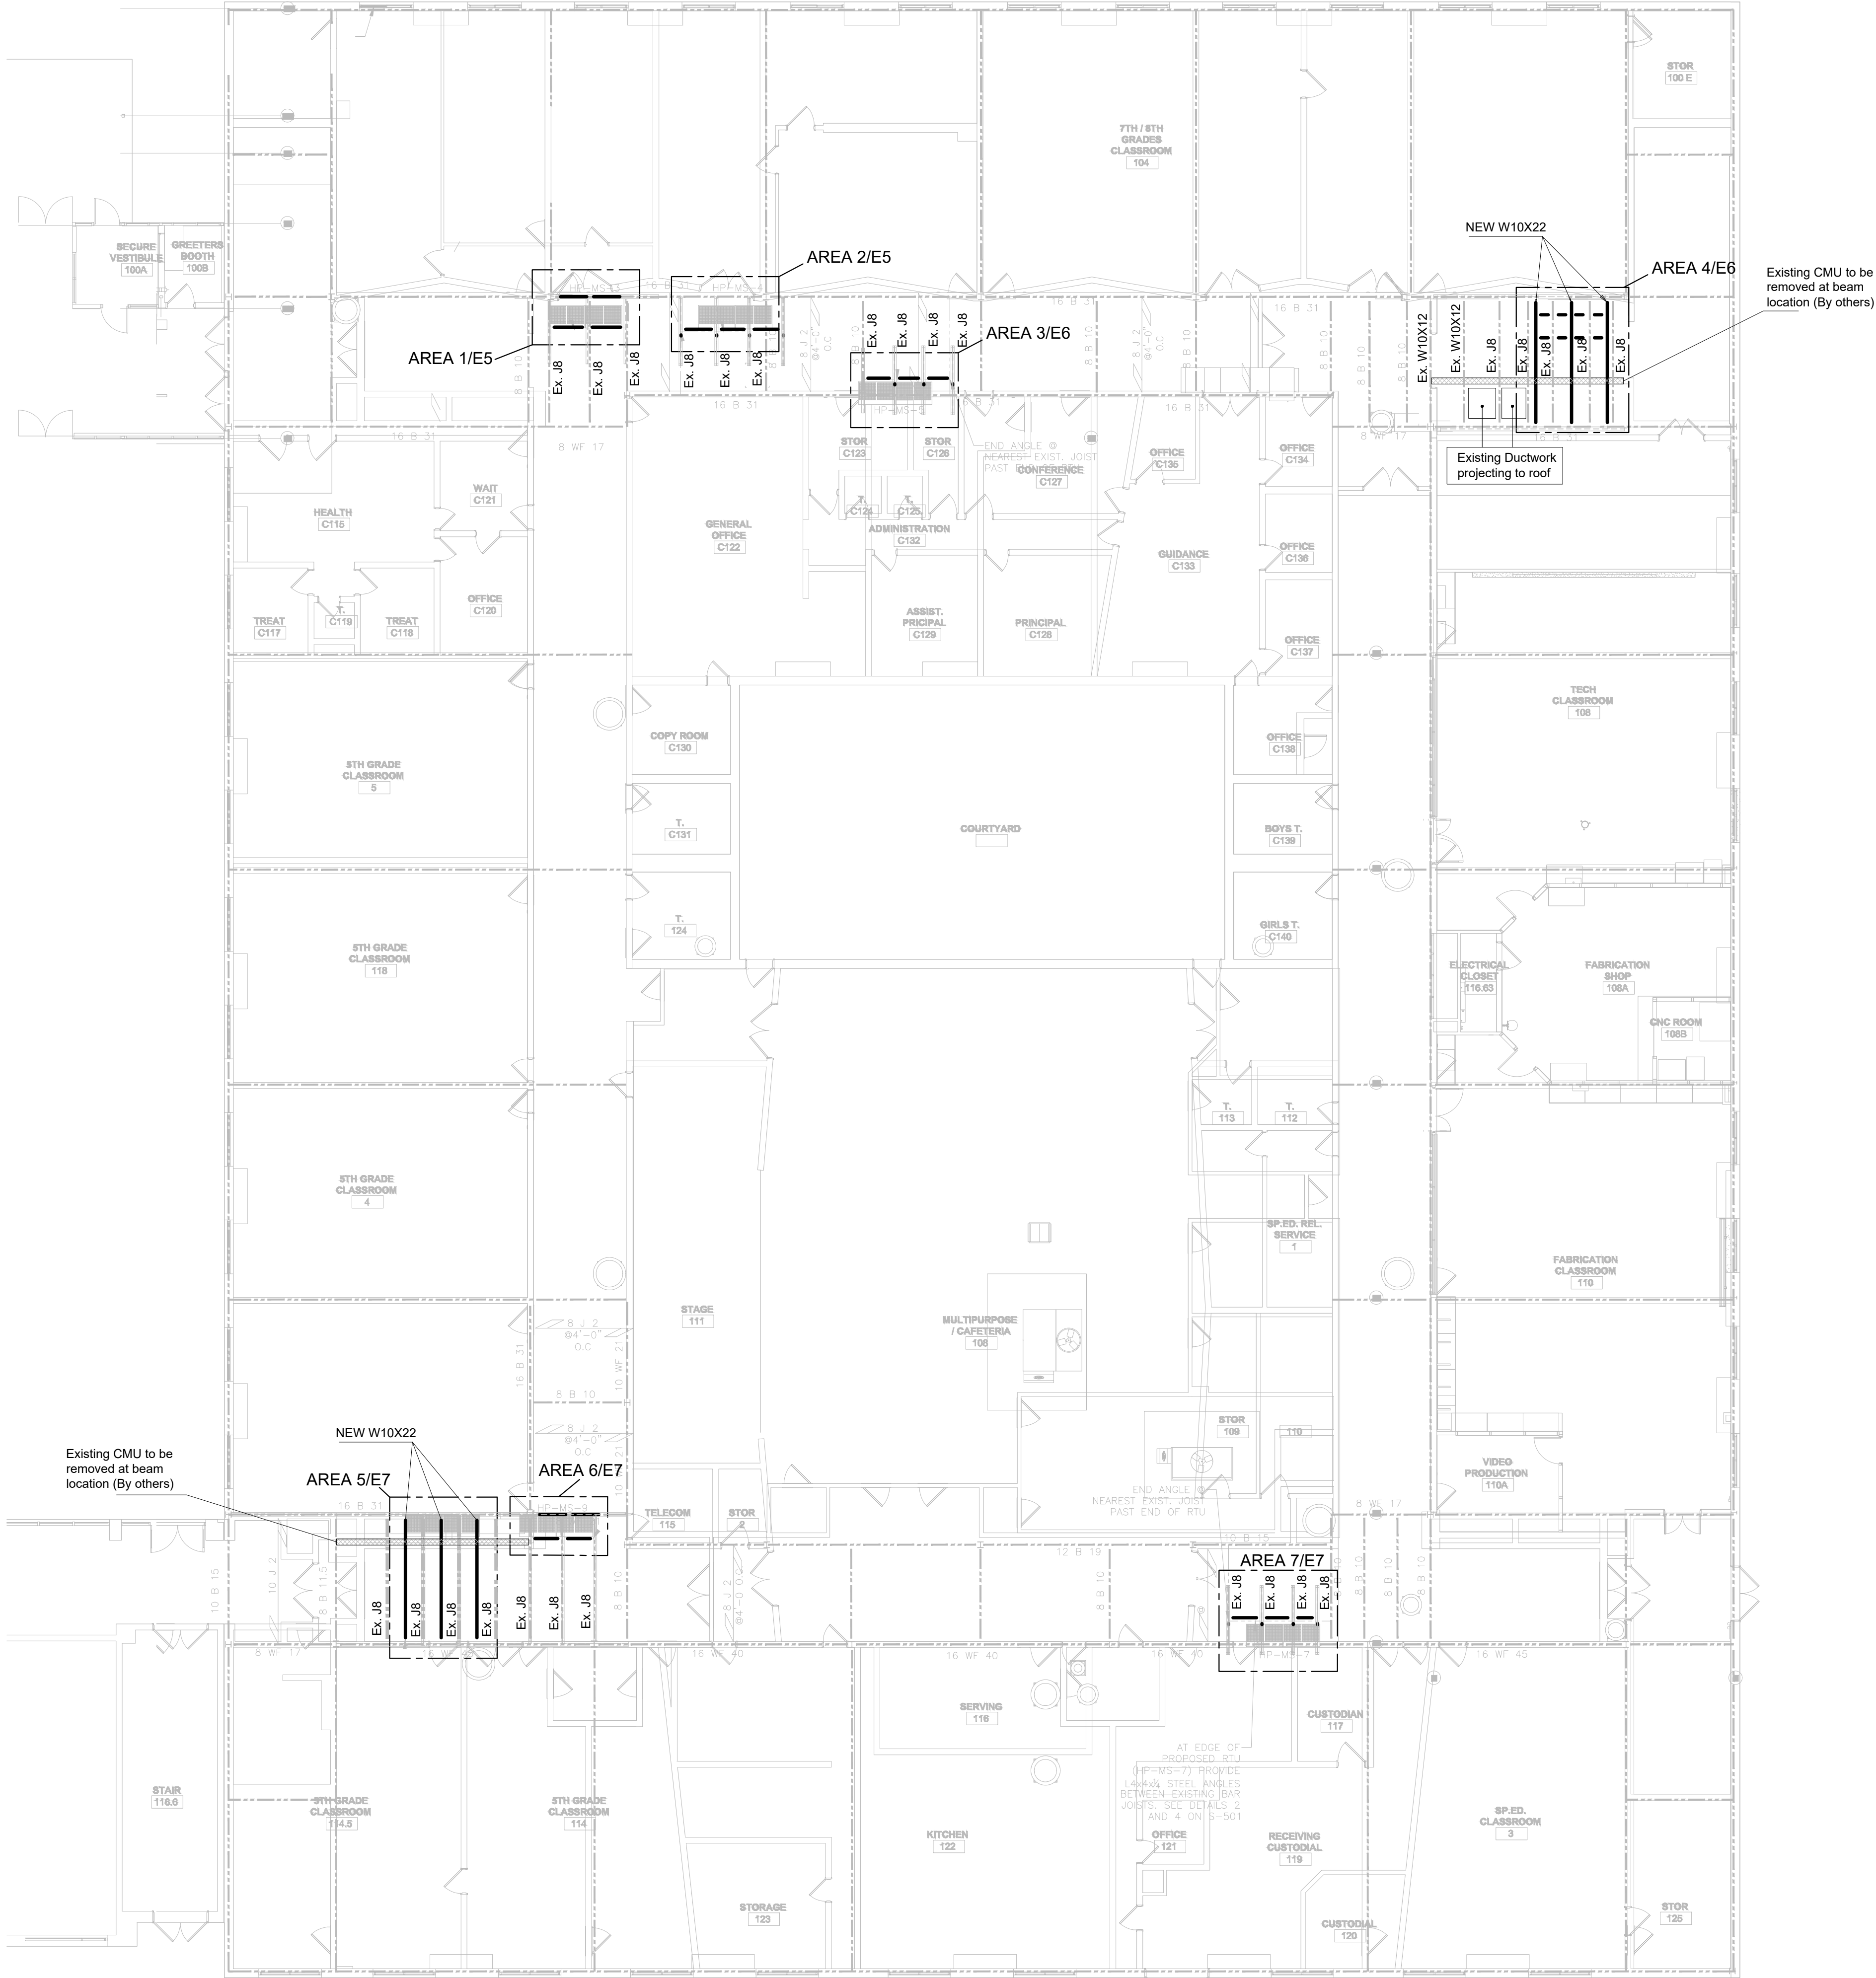

ROOF - PLAN VIEW  
SCALE: 3/32"=1'-0"

|                                                     |  |  |  |  |
|-----------------------------------------------------|--|--|--|--|
| BILLING ITEM:                                       |  |  |  |  |
|                                                     |  |  |  |  |
| LOCATION: 50 Blauvelt Rd#1 Nanuet, NY 10954         |  |  |  |  |
| CONTRACT REF. DRWG: HS-S101 & HS-S501               |  |  |  |  |
| UNITED IRON DETAILS:                                |  |  |  |  |
| SPECIFICATIONS:                                     |  |  |  |  |
| MATERIAL TYPE: ASTM-992 u/n;<br>A500 GR.-B u/n; A36 |  |  |  |  |
| WELDING ELECTRODE: E70XXELECT                       |  |  |  |  |
| FINISH: —                                           |  |  |  |  |
| HOLES: 13/16"Ø u/n                                  |  |  |  |  |
| SHOP HARDWARE:                                      |  |  |  |  |
|                                                     |  |  |  |  |

|                 |      |      |        |             |
|-----------------|------|------|--------|-------------|
| FIELD HARDWARE: |      |      |        |             |
| TYPE            | QTY. | SIZE | LENGTH | DESCRIPTION |
| ○               |      |      |        |             |
| ○               |      |      |        |             |
|                 |      |      |        |             |
|                 |      |      |        |             |
|             |          |              |                             |                             |                             |
|-------------|----------|--------------|-----------------------------|-----------------------------|-----------------------------|
|             |          |              |                             |                             |                             |
|             |          |              |                             |                             |                             |
|             |          |              |                             |                             |                             |
| C           | 12/20/23 | FOR APPROVAL |                             |                             | ASa                         |
| B           | 11/29/23 | FOR APPROVAL |                             |                             | ASa                         |
| A           | 11/03/23 | FOR APPROVAL |                             |                             | ASa                         |
| REV.        | DATE     | DESCRIPTION  | DATE                        | PRINTS                      | ISSUE FOR                   |
| FABRICATION |          | FIELD        | UNITED IRON                 | ACTION CODE                 |                             |
|             |          |              | FE <input type="checkbox"/> | FD <input type="checkbox"/> | PU <input type="checkbox"/> |

|                   |            |          |
|-------------------|------------|----------|
| APPROVED AS NOTED | DRWG. DATE | 10/02/23 |
| APPROVED          | DRAWN BY   | ASa      |
|                   | CHECKED BY | RD       |

914-667-5700  
212-365-5275

IRON

UNITED IRON, INC.

STEEL

6 ROSLYN PLACE  
MOUNT VERNO, N.Y.  
10950-4587

FAX-914-667-5925

JOB Barr Middle School  
Roof reinforcements

ARCH. KSQ DESIGN - 215W 40th Street NY  
G.C. \_\_\_\_\_

TITLE ROOF REINFORCEMENTS

|         |          |           |          |
|---------|----------|-----------|----------|
| JOB NO. | BILL NO. | EXTRA NO. | DRWG NO. |
| 2346    | B 01     | X         | E4       |




|   |          |              |                             |                             |                             |
|---|----------|--------------|-----------------------------|-----------------------------|-----------------------------|
|   |          |              |                             |                             |                             |
| C   | 12/20/23 | FOR APPROVAL |                             |                             | ASa                         |
| B   | 11/29/23 | FOR APPROVAL |                             |                             | ASa                         |
| A   | 11/03/23 | FOR APPROVAL |                             |                             | ASa                         |
| REV.   | DATE     | DESCRIPTION  | DATE                        | PRINTS                      | ISSUE FOR                   |
| FABRICATION   |          | FIELD        | UNITED IRON ACTION CODE     |                             |                             |
|   |          |              | FE <input type="checkbox"/> | FD <input type="checkbox"/> | PJ <input type="checkbox"/> |
| APPROVED AS NOTED   |          |              | DRWG. DATE                  | 10/02/23                    |                             |
| APPROVED   |          |              | DRAWN BY                    | ASa                         |                             |
|   |          |              | CHECKED BY                  | RD                          |                             |
| 914-667-5700<br>212-385-5275                                                                                                 |          |              |                             |                             |                             |
| FAX-914-667-5925   |          |              |                             |                             |                             |
| <div style="text-align: center;"></div> |          |              |                             |                             |                             |
| MOUNT VERNON, N.Y.<br>10555-4587                                                                                             |          |              |                             |                             |                             |
| JOB# Barr Middle School   |          |              |                             |                             |                             |
| Roof reinforcements   |          |              |                             |                             |                             |
|   |          |              |                             |                             |                             |
| ARCH. KSQ DESIGN - 215W 40th Street NY                                                                                       |          |              |                             |                             |                             |
| G.C. _____   |          |              |                             |                             |                             |
| TITLE ROOF REINFORCEMENTS   |          |              |                             |                             |                             |
|   |          |              |                             |                             |                             |
| JOB NO.   | BILL NO. | EXTRA NO.    | DRWG NO.                    |                             |                             |
| 2346   | B 01     | X            | E5                          |                             |                             |



[illegible]

|                   |          |              |                             |      |                             |       |                             |  |     |
|-------------------|----------|--------------|-----------------------------|------|-----------------------------|-------|-----------------------------|--|-----|
|                   |          |              |                             |      |                             |       |                             |  |     |
| C                 | 12/20/23 | FOR APPROVAL |                             |      |                             |       |                             |  | ASo |
| B                 | 11/29/23 | FOR APPROVAL |                             |      |                             |       |                             |  | ASo |
| A                 | 11/03/23 | FOR APPROVAL |                             |      |                             |       |                             |  | ASo |
| REV.              | DATE     | DESCRIPTION  |                             | DATE | PRINTS                      | ISSUE | CODE                        |  |     |
| FABRICATION       |          | FIELD        | UNITED IRON ACTION FORM     |      |                             |       |                             |  |     |
|                   |          |              | FE <input type="checkbox"/> |      | FD <input type="checkbox"/> |       | PU <input type="checkbox"/> |  |     |
| APPROVED AS NOTED |          |              | DRWG. DATE                  |      | 10/02/23                    |       |                             |  |     |
| APPROVED          |          |              | DRAWN BY                    |      | ASo                         |       |                             |  |     |
|                   |          |              | CHECKED BY                  |      | RD                          |       |                             |  |     |

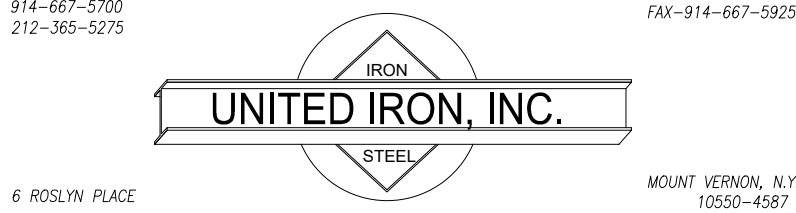

JOB Barr Middle School  
Roof reinforcements

ARCH. KSQ DESIGN - 215W 40th Street NY  
G.C. \_\_\_\_\_

TITLE ROOF REINFORCEMENTS

|         |          |           |          |
|---------|----------|-----------|----------|
| JOB NO. | BILL NO. | EXTRA NO. | DRWG NO. |
| 2346    | B 01     | X         | E7       |