

SUBMITTAL COVERSHEET **Nanuet UFSD –Phase 3 Projects**

Architect:
KSQ Architects
215 W 40th Street, 15th Floor
New York, NY 10018

Owner:
Nanuet Union Free School District
101 Church Street
Nanuet, NY 10954

Construction Manager:
Jacobs
One Penn Plaza, 54th floor
New York, NY 10019

Contractor: Joe Lombardo Plumbing & Heating of Rockland Inc

Contract: Ron Lombardo

Address: 321 Spook Rock Road Suite 109A

845-357-6537

Telephone:

Suffern, New York 10901

Fax: 845-357-8529

School Name: Nanuet Union Free School District Phase 3 Bond Projects @ Barr Middle School & Nanuet High School

Type of Submittal:

Re-submittal: ☐ No ☐ Yes

☐ Shop Drawings

☐ Product Data

☐ Schedule

☐ Sample

☐

☐ Test Report

☐ Certificate

☐ Color Sample

☐ Warranty

☐

Submittal Description:

Product Name: STRUCTURAL STEEL FOR MIDDLE SCHOOL AND HIGH SCHOOL

Manufacturer:

Subcontractor/ Supplier: UNITED IRON INC

References:

Spec. Section No.: 051200

Drawing No(s):

Paragraph:

Rm. or Detail No(s):

Architect's/ Engineer's Review Stamp

Contractor Review Statement:

These documents have been checked for accuracy and coordinated with job conditions and Contract requirements by this office and have been found to comply with the provisions of the Contract Documents.

Ronald J. Lombardo

11-3-23

Name:

Date:

Company Name:

Joe Lombardo Plumbing & Heating of Rockland Inc.

Remarks:



United Iron Inc.
6 Roslyn Place
Mount Vernon, N.Y. 10550
Phone: 914-667-5700
Fax: 917-667-5925

Date: 11/3/2023
Page 1 of 1
Transmittal #: 00001

Job #: 2346
Nanuet School
Customer PO #: Joe Lombardo

Roof Reinforcement & Roof Dunnages

To: Joe Lombardo P&H, Inc
321 Spook Rock Road
Suffern, NY 10901

Attention: Ron Lombardo

Sent Via: E-mail

We are sending you enclosed, the following:

Erection Drawings

TO BE RETURNED BY: 11/10/2023

<u>Drawing Number</u>	<u>Revision</u>	<u>Description</u>	<u>Date Detailed/Revised</u>
E1	A	RTU-HS-4 & RTU-HS-5 Roof Dunnages	11/3/2023
E4	A	Roof Reinforcements	11/3/2023

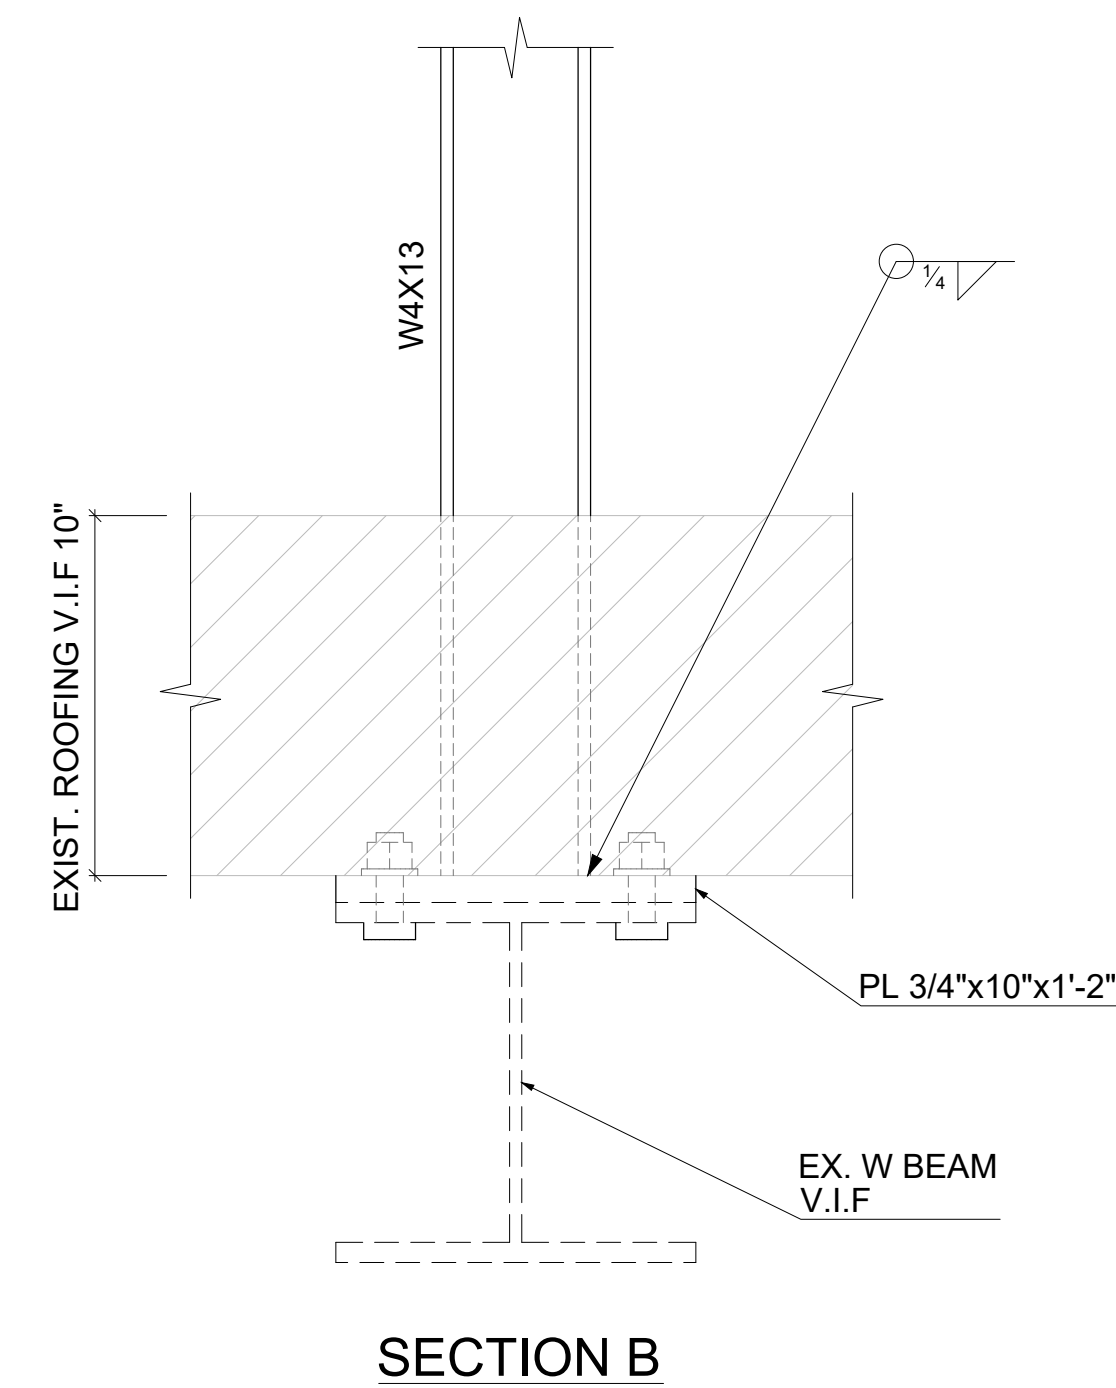
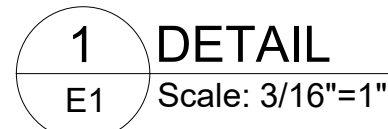
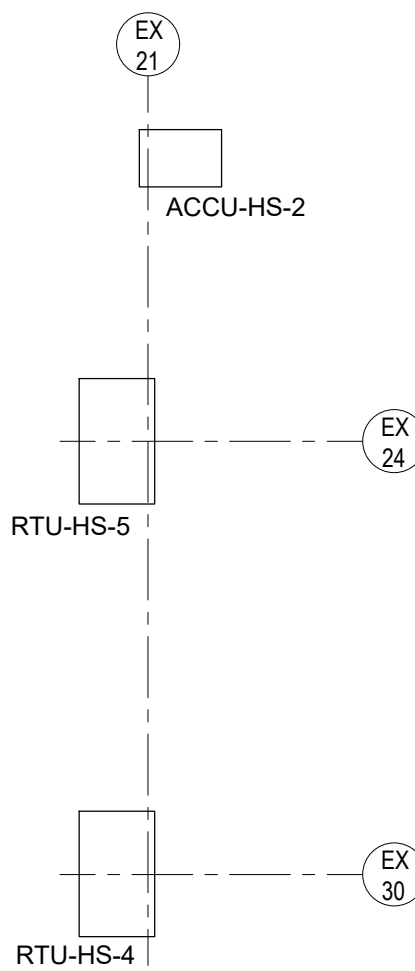
This material is being transmitted for the purpose listed below:

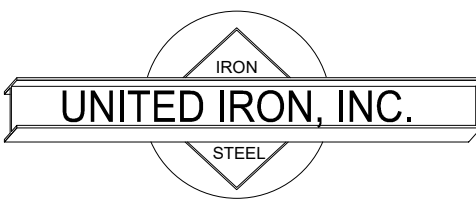
For Review and Approval

If enclosures are not as noted, please notify at once.

United Iron Inc.

By: _____

[illegible]

A	11/03/23	FOR APPROVAL				ASo	
REV.	DATE	DESCRIPTION	DATE	PRINTS	ISSUE	FOR	
FABRICATION		FIELD	UNITED IRON ACTION CODE				
		FE ☐		FD ☐		PU ☐	
APPROVED AS NOTED			DRWG. DATE		10/02/23		
APPROVED			DRAWN BY		ASo		
			CHECKED BY		RD		
914-667-5300 212-365-5275						FAX-914-667-5925	
							
6 ROSNY PLACE						MOUNT KISCO, N.Y. 10550-4587	
JOB NANUET UNION FREE SCHOOL DISTRICT HIGH SCHOOL							

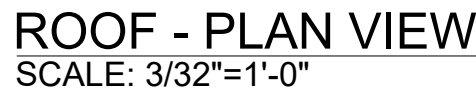
ARCH. KSQ DESIGN - 215W 40th Street NY							
G.C. _____							
TITLE RTU-HS-4 & RTU-HS-5 _____							
ROOF DUNNAGES PLAN VIEW ANCHORS							
JOB NO.		BILL NO.		EXTRA NO.		DRWG NO.	
2346		B 02		X _____		E1	



A	11/03/23	FOR APPROVAL	ASa
REV.	DATE	DESCRIPTION	DATE PRINTS/ISSUE FOR
FABRICATION		FIELD	UNITED IRON ACTION CODE
		FE ☐	FD ☐ PU ☐
APPROVED AS NOTED		DRWG. DATE	10/02/23
APPROVED		DRAWN BY	ASa
		CHECKED BY	RD
914-667-5700 272-365-5979		FAX-914-667-5925	
			
6 ROSLYN PLACE		MOUNT VERNON, N.Y. 10550-4567	
JOB NANUET UNION FREE SCHOOL DISTRICT HIGH SCHOOL			
ARCH. KSQ DESIGN - 215W 40th Street NY			
G.C. _____			
TITLE RTU-HS-4 & RTU-HS-5			
ROOF DUNNAGES FRAMING PLAN VIEW			
JOB NO.	BILL NO.	EXTRA NO.	DRWG NO.
2346	B 02	X _____	E2



A 11/03/23	FOR APPROVAL		ASg
REV.	DATE	DESCRIPTION	DATE PRINTS ISSUE FOR
FABRICATION	FIELD	UNITED IRON ACTION CODE	
		FE ☐ FD ☐ PU ☐	
APPROVED AS NOTED	DRWG. DATE	10/02/23	
APPROVED	DRAWN BY	ASg	
	CHECKED BY	RD	
914-667-5700 212-365-9275		FAX-914-667-5925	
		MOUNT KERNON, N.Y.	
6 ROSLYN PLACE			
JOB NANUET UNION FREE SCHOOL DISTRICT			
HIGH SCHOOL			
ARCH. KSQ DESIGN - 215W 40th Street NY			
G.C. _____			
TITLE _____			
RTU ACCU-HS-2			
SUPPORT FOR RTU			
JOB NO.	BILL NO.	EXTRA NO.	DRWG NO.
2346	B 02	X _____	E3



2346	B 01	X _____	E4
------	--------	-----------	----



A	11/03/23	FOR APPROVAL				ASo	
REV.	DATE	DESCRIPTION	DATE	PRINTS	ISSUE	FOR	
FABRICATION		FIELD	UNITED IRON ACTION CODE				
			FE ☐	FD ☐	PU ☐		
APPROVED AS NOTED			DRWG. DATE	10/02/23			
APPROVED			DRAWN BY	ASo			
			CHECKED BY	RD			
914-667-5700 212-385-5275			FAX-914-667-5925				



66 ROSLYN PLACE

JOB Barr Middle School
Roof reinforcements

ARCH. KSQ DESIGN - 215W 40th Street NY
 G.C. _____

TITLE **ROOF REINFORCEMENTS**

JOB NO.	BILL NO.	EXTRA NO.	DRWG NO.
2346	B <u>01</u>	X _____	<u>E5</u>



A	11/03/23	FOR APPROVAL					ASa
REV.	DATE	DESCRIPTION	DATE	PRINTS	ISSUE	FOR	
FABRICATION			FIELD	UNITED IRON ACTION CODE			
				FE ☐	FD ☐	PU ☐	
APPROVED AS NOTED				DRWG. DATE	10/02/23		
APPROVED				DRAWN BY	ASa		
				CHECKED BY	RD		
914-667-5700 212-366-3270						FAX-914-667-5925	
6 ROSLIN PLACE				MOUNT KERNON, N.J. 10500-4587			
JOB Barr Middle School Roof reinforcements _____							
ARCH. KSQ DESIGN – 215W 40th Street NY G.C. _____							
TITLE ROOF REINFORCEMENTS							

JOB NO.		BILL NO.		EXTRA NO.		DRWG NO.	
2346		B 01		X _____		E6	

[illegible]

A	11/03/23	FOR APPROVAL				ASo
REV.	DATE	DESCRIPTION	DATE	PRINTS	ISSUE	FOR
FABRICATION		FIELD	UNITED IRON ACTION CODE			
			FE ☐	FD ☐	PU ☐	
APPROVED AS NOTED			DRWG. DATE	10/02/23		
APPROVED			DRAWN BY	ASo		
			CHECKED BY	RD		
914-667-5700 212-365-5275						FAX-914-667-5925
						MOUNT VERNON, N.Y. 10550-4587
E ROSSLYN PLACE						
JOB Barr Middle School Roof reinforcements						
ARCH. KSQ DESIGN - 215W 40th Street NY						
G.C.						
TITLE ROOF REINFORCEMENTS						
JOB NO.	BILL NO.	EXTRA NO.		DRWG NO.		
2346	B 01	X		E7		