

SUBMITTAL COVERSHEET **Nanuet UFSD –Phase 3 Projects**

Architect:
KSQ Architects
215 W 40th Street, 15th Floor
New York, NY 10018

Owner:
Nanuet Union Free School District
101 Church Street
Nanuet, NY 10954

Construction Manager:
Jacobs
One Penn Plaza, 54th floor
New York, NY 10019

Contractor: Joe Lombardo Plumbing & Heating of Rockland Inc

Contract: Ron Lombardo

Address: 321 Spook Rock Road Suite 109A

845-357-6537

Telephone:

Suffern, New York 10901

Fax: 845-357-8529

School Name: Nanuet Union Free School District Phase 3 Bond Projects @ Barr Middle School & Nanuet High School

Type of Submittal:

Re-submittal: [] No [] Yes

[] Shop Drawings

[] Product Data

[] Schedule

[] Sample

[]

[] Test Report

[] Certificate

[] Color Sample

[] Warranty

[]

Submittal Description:

Product Name: STRUCTURAL STEEL FOR MIDDLE SCHOOL AND HIGH SCHOOL

Manufacturer: REVISION #1

Subcontractor/ Supplier: UNITED IRON INC

References:

Spec. Section No.: 051200

Drawing No(s):

Paragraph:

Rm. or Detail No(s):

Architect's/ Engineer's Review Stamp

CLAPPER STRUCTURAL ENGINEERING, PLLC	
☒ NO EXCEPTION TAKEN	☐ REVISE AND RESUBMIT
☐ APPROVED AS NOTED	☐ REJECTED
☐ NO ACTION	
This review is only for general conformance with the design concepts as designed by Clapper Structural Engineer, PLLC. Corrections or comments made on the shop drawings during this review do not relieve contractor from compliance with the requirements of the plans and specifications. Contractor is responsible for: dimensions to be confirmed and correlated at the jobsite; information that pertains solely to the fabrication processes or to the means, methods, techniques, sequences and procedures of construction; coordination of the work of all trades; and for performing all work in a safe and satisfactory manner.	
Date: 12/4/2023	By: B. Clapper

Contractor Review Statement:

These documents have been checked for accuracy and coordinated with job conditions and Contract requirements by this office and have been found to comply with the provisions of the Contract Documents.

Ronald J. Lombardo

12-4-23

Name:

Date:

Company Name:

Joe Lombardo Plumbing & Heating of Rockland Inc.

Remarks:



United Iron Inc.
6 Roslyn Place
Mount Vernon, N.Y. 10550
Phone: 914-667-5700
Fax: 917-667-5925

Date: 11/30/2023
Page 1 of 1
Transmittal #: 00002

Job #: 2346
Nanuet School
Customer PO #: Joe Lombardo

Roof Reinforcement & Roof Dunnages

To: Joe Lombardo P&H, Inc
321 Spook Rock Road
Suffern, NY 10901

Attention: Ron Lombardo

Sent Via: E-mail

We are sending you enclosed, the following:

Erection Drawings

TO BE RETURNED BY: 12/7/2023

<u>Drawing Number</u>	<u>Revision</u>	<u>Description</u>	<u>Date Detailed/Revised</u>
E1	B	RTU-HS-4 & RTU-HS-5 Roof Dunnages	11/30/2023
E2	B	RTU-HS-4 & RTU-HS-5 Roof Dunnages	11/30/2023
E3	B	RTU ACCU-HS-2 Support for RTU	11/30/2023
E4	B	Roof Reinforcements	11/30/2023
E5	B	Roof Reinforcements	11/30/2023
E6	B	Roof Reinforcements	11/30/2023
E7	B	Roof Reinforcements	11/30/2023



This material is being transmitted for the purpose listed below:

For Review and Approval


If enclosures are not as noted, please notify at once.

United Iron Inc.

By: _____

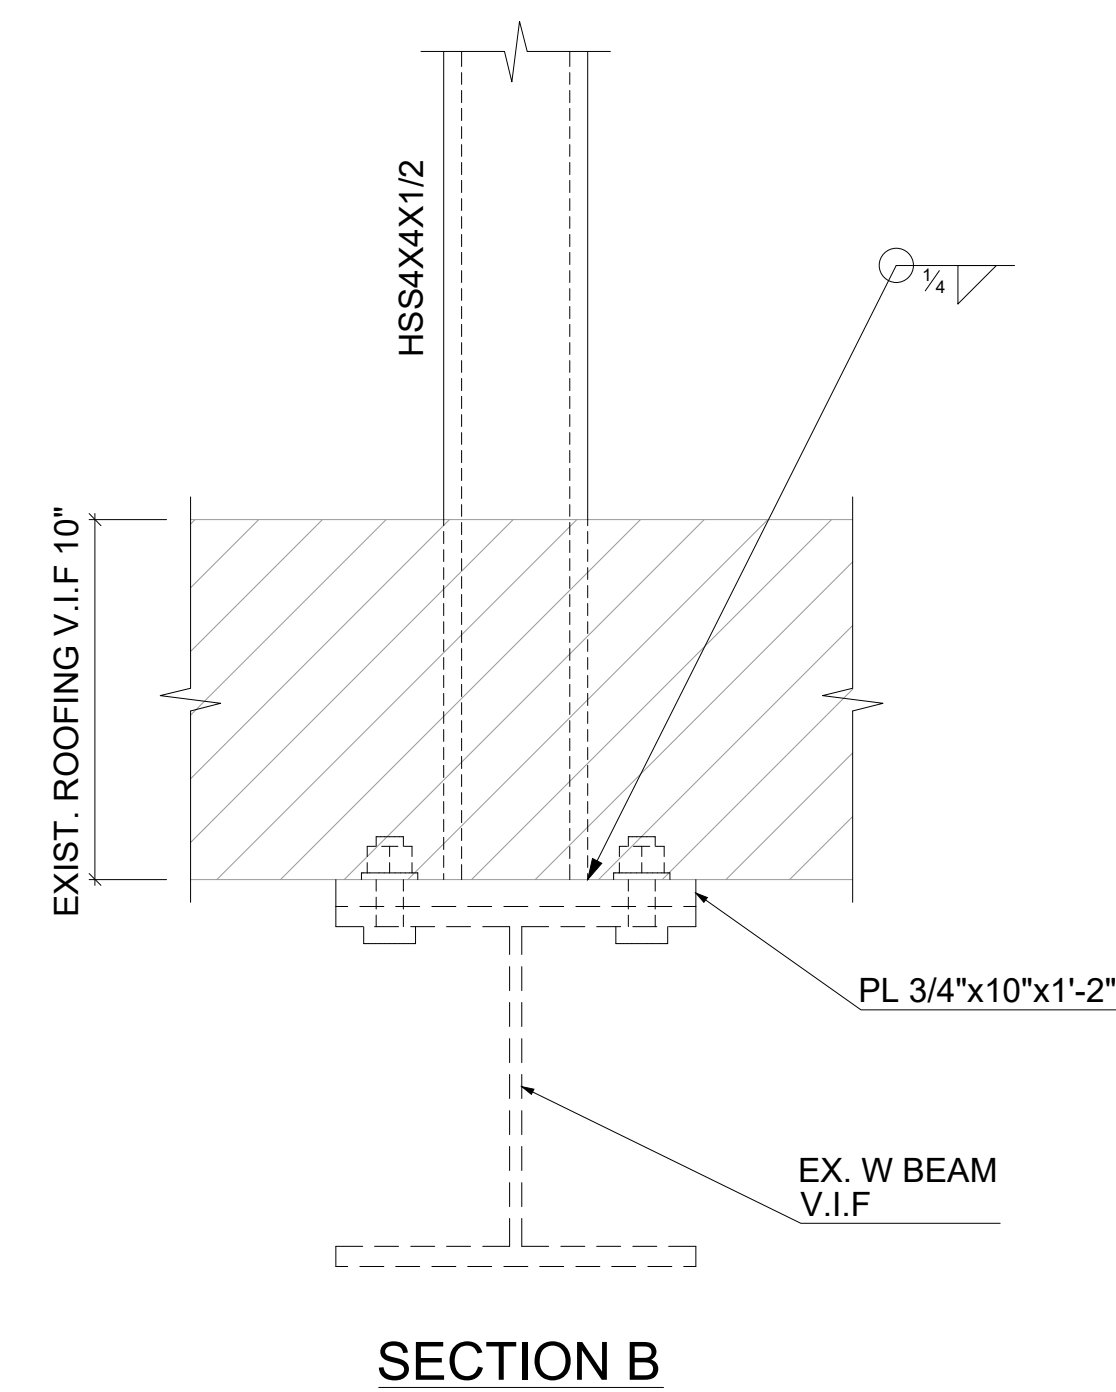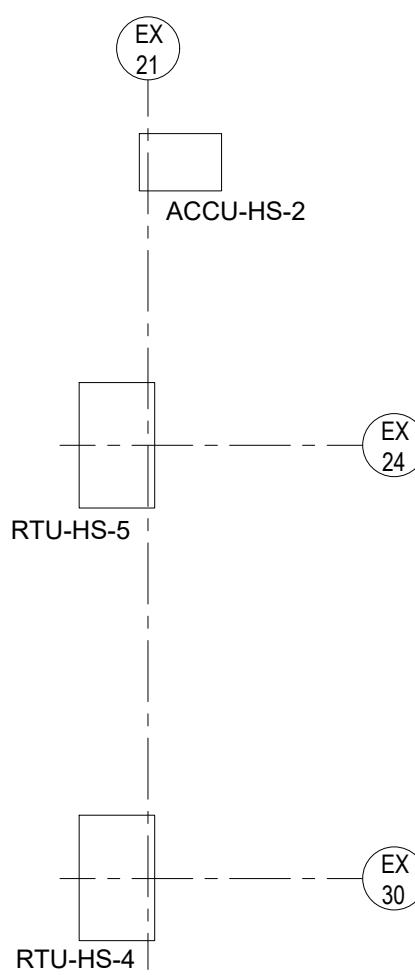[illegible]

B	11/29/23	FOR APPROVAL				ASa
A	11/03/23	FOR APPROVAL				ASa
REV.	DATE	DESCRIPTION	DATE	PRINTS	ISSUE	FOR
FABRICATION		FIELD	UNITED IRON ACTION CODE			
			FE ☐	FD ☐	PU ☐	
APPROVED AS NOTED			DRWG. DATE	10/02/23		
APPROVED			DRAWN BY	ASa		
			CHECKED BY	RD		
914-667-5700 212-365-5275			FAX-914-667-5825			

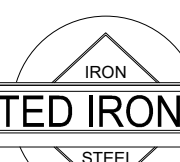

6 ROSNY PLACEMOUNT VERNON, N.Y.
10550-4567

JOB NANUET UNION FREE SCHOOL DISTRICT
HIGH SCHOOL

ARCH. KSQ DESIGN – 215W 40th Street NY
G.C. _____


TITLE **RTU-HS-4 & RTU-HS-5**

ROOF DUNNAGES PLAN VIEW ANCHORS

<i>JOB NO.</i>	<i>BILL NO.</i>	<i>EXTRA NO.</i>	<i>DRWG NO.</i>
2346	B 02	X	E1



B	11/29/23	FOR APPROVAL				ASa
A	11/03/23	FOR APPROVAL				ASa
REV.	DATE	DESCRIPTION	DATE	PRINTS	ISSUE FOR	
FABRICATION		FIELD	UNITED IRON ACTION CODE			
			FE ☐	FD ☐	PU ☐	
APPROVED AS NOTED			DRWG. DATE DRAWN BY	10/02/23 ASa		
APPROVED			CHECKED BY	RD		

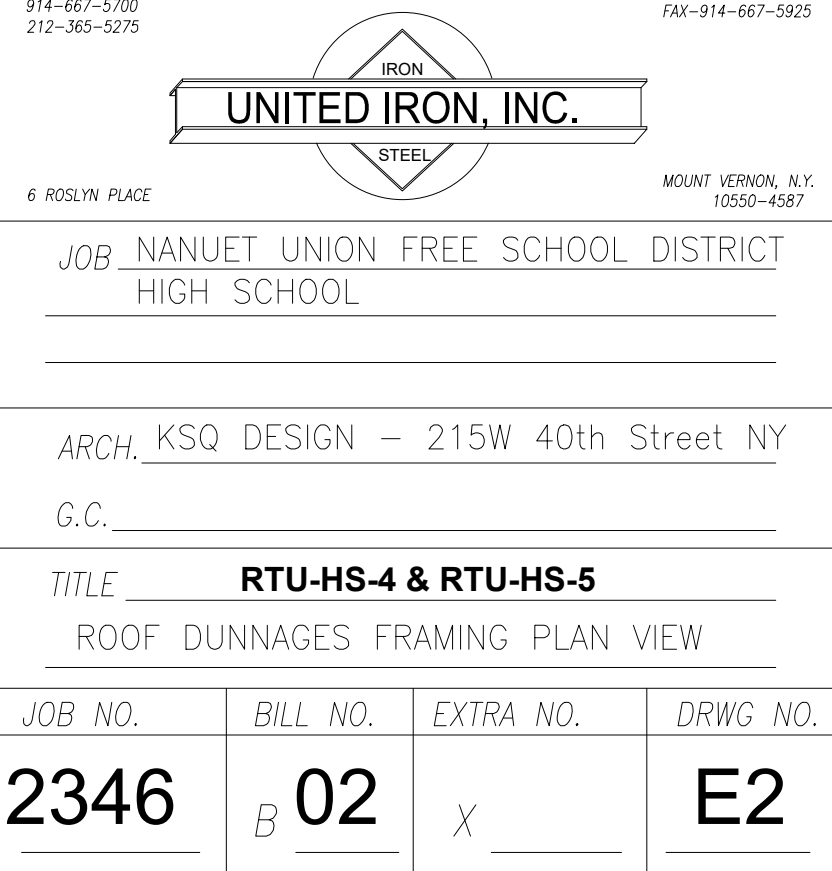



B	11/29/23	FOR APPROVAL			ASo
A	11/03/23	FOR APPROVAL			ASo
REV.	DATE	DESCRIPTION	DATE	PRINTS	ISSUE FOR
FABRICATION	FIELD	UNITED IRON ACTION CODE			
		FE ☐	FD ☐	PU ☐	
APPROVED AS NOTED		DRAWG. DATE	10/02/23		
		DRAWN BY	ASo		
APPROVED		CHECKED BY	RD		


UNITED IRON, INC.

FAX- 914--667-5270
MOUNT KERNON,
10550 - 4587

6 RUSKIN PLACE

JOB NANUET TOWN FREE SCHOOL DISTRICT
HIGH SCHOOL

ARCH. KSQ DESIGN - 215W 40TH STREET NY


G.C. _____

TITLE _____

RTU ACCU-HS-2

SUPPORT FOR RTU


JOB NO.	BILL NO.	EXTRA NO.	DRWG NO.
2346	B 02	X _____	E3

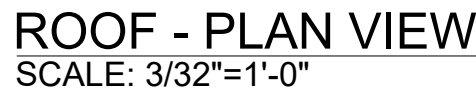

JOB NO.	BILL NO.	EXTRA NO.	DRWG NO.
2346	B 01	X	E4

2346	B 01	X	E4
------	--------	-----	----

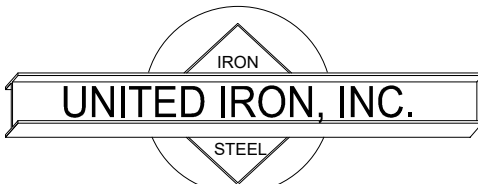

B	11/29/23	FOR APPROVAL			ASo
A	11/03/23	FOR APPROVAL			ASo
REV.	DATE	DESCRIPTION	DATE	PRINTS	ISSUE FOR
FABRICATION		FIELD	UNITED IRON ACTION CODE		
			FE ☐ FD ☐ PU ☐		
APPROVED AS NOTED			DRWG. DATE	10/02/23	
			DRAWN BY	ASo	
APPROVED			CHECKED BY	RD	
914-667-5770 212-385-5270					
					
6 ROSLYN PLACE JOB Barr Middle School Roof reinforcements					
ARCH. KSQ DESIGN - 215W 40th Street NY G.C. _____ TITLE ROOF REINFORCEMENTS					
JOB NO.	BILL NO.	EXTRA NO.	DRWG. NO.		
2346	B 01	X	E5		



B 11/29/23	FOR APPROVAL		ASa
A 11/03/23	FOR APPROVAL		ASa
REV.	DATE	DESCRIPTION	DATE PRINTS ISSUE FOR
FABRICATION	FIELD	UNITED IRON ACTION CODE	
		FE ☐	FD ☐ PU ☐
APPROVED AS NOTED	DRWG. DATE		10/02/23
APPROVED	DRAWN BY		ASa
	CHECKED BY		RD
914-667-5700 212-365-5275		FAX-914-667-5925	
			
6 ROSLYN PLACE		MOUNT VERNON, N.Y. 10550-4587	
JOB <u>Barr Middle School</u>			
<u>Roof reinforcements</u>			
ARCH. KSQ DESIGN - 215W 40th Street NY			
G.C. _____			
TITLE ROOF REINFORCEMENTS			
JOB NO.	BILL NO.	EXTRA NO.	DRWG. NO.
2346	B 01	X _____	E7