

SUBMITTAL COVERSHEET **Nanuet UFSD –Phase 3 Projects**

Architect:
KSQ Architects
215 W 40th Street, 15th Floor
New York, NY 10018

Owner:
Nanuet Union Free School District
101 Church Street
Nanuet, NY 10954

Construction Manager:
Jacobs
One Penn Plaza, 54th floor
New York, NY 10019

Contractor: Joe Lombardo Plumbing & Heating of Rockland Inc

Contract: Ron Lombardo

Address: 321 Spook Rock Road Suite 109A

845-357-6537

Telephone:

Suffern, New York 10901

Fax: 845-357-8529

School Name: Nanuet Union Free School District Phase 3 Bond Projects @ Barr Middle School & Nanuet High School

Type of Submittal:

Re-submittal: ☐ No ☐ Yes

☐ Shop Drawings

☐ Product Data

☐ Schedule

☐ Sample

☐

☐ Test Report

☐ Certificate

☐ Color Sample

☐ Warranty

☐

Submittal Description:

Product Name: STRUCTURAL STEEL FOR MIDDLE SCHOOL AND HIGH SCHOOL

Manufacturer: REVISION #1

Subcontractor/ Supplier: UNITED IRON INC

References:

Spec. Section No.: 051200

Drawing No(s):

Paragraph:

Rm. or Detail No(s):

Architect's/ Engineer's Review Stamp

Contractor Review Statement:

These documents have been checked for accuracy and coordinated with job conditions and Contract requirements by this office and have been found to comply with the provisions of the Contract Documents.

Ronald J. Lombardo

12-4-23




Name:

Date:


Company Name:

Joe Lombardo Plumbing & Heating of Rockland Inc.

Remarks:

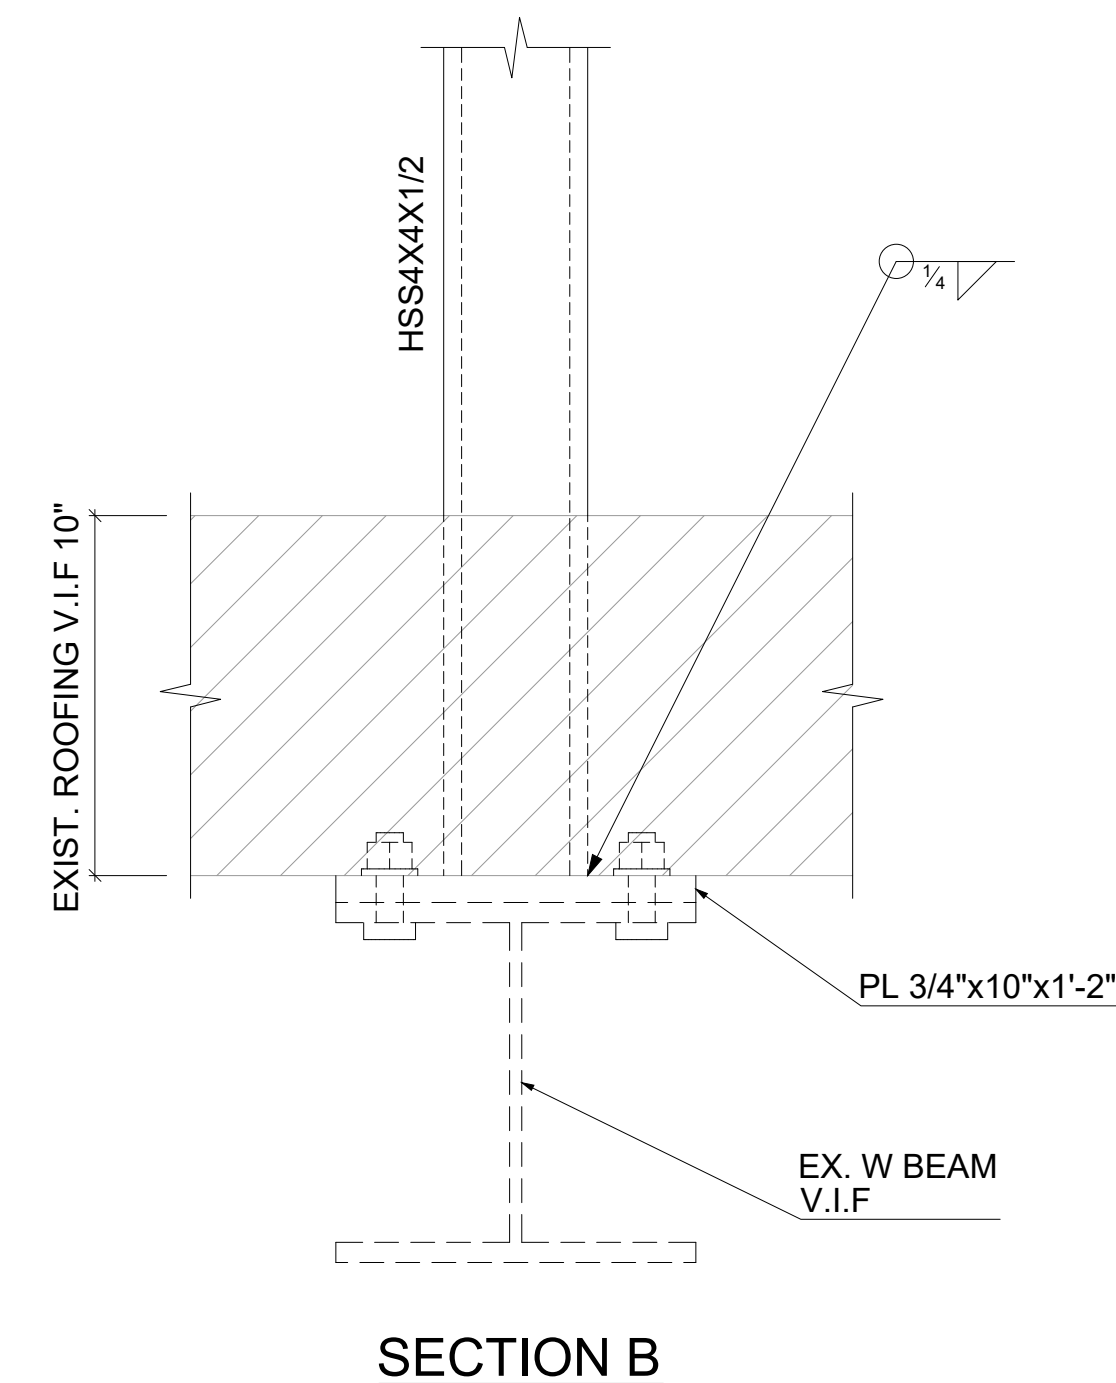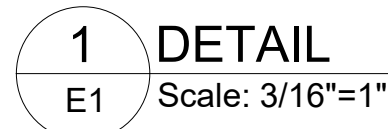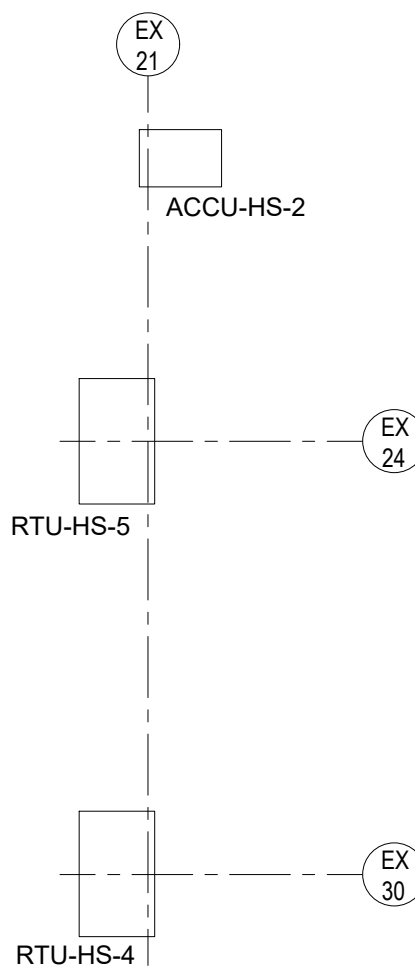[illegible]

B	11/29/23	FOR APPROVAL				ASa
A	11/03/23	FOR APPROVAL				ASa
REV.	DATE	DESCRIPTION	DATE	PRINTS	ISSUE	FOR
FABRICATION		FIELD	UNITED IRON ACTION CODE			
			FE ☐	FD ☐	PU ☐	
APPROVED AS NOTED			DRWG. DATE	10/02/23		
APPROVED			DRAWN BY	ASa		
			CHECKED BY	RD		
914-667-5700 212-365-5275			FAX-914-667-5825			

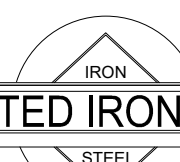

MOUNT VERNON, N.Y.
80550-4567

6 ROSLYN PLACE

JOB NANUET UNION FREE SCHOOL DISTRICT
HIGH SCHOOL

ARCH. KSQ DESIGN - 215W 40th Street NY

G.C. _____


TITLE **RTU-HS-4 & RTU-HS-5**

ROOF DUNNAGES PLAN VIEW ANCHORS

<i>JOB NO.</i>	<i>BILL NO.</i>	<i>EXTRA NO.</i>	<i>DRWG NO.</i>
2346	<i>B</i> 02	<i>X</i> _____	E1



B	11/29/23	FOR APPROVAL				ASo	
A	11/03/23	FOR APPROVAL				ASo	
REV.	DATE	DESCRIPTION	DATE	PRINTS	ISSUE	FORM	
FABRICATION		FIELD	UNITED IRON ACTION CODE				
			FE ☐	AD ☐	PU ☐		
APPROVED AS NOTED			DRAWG. DATE	10/02/23			
			DRAWN BY	ASo			
APPROVED			CHECKED BY				

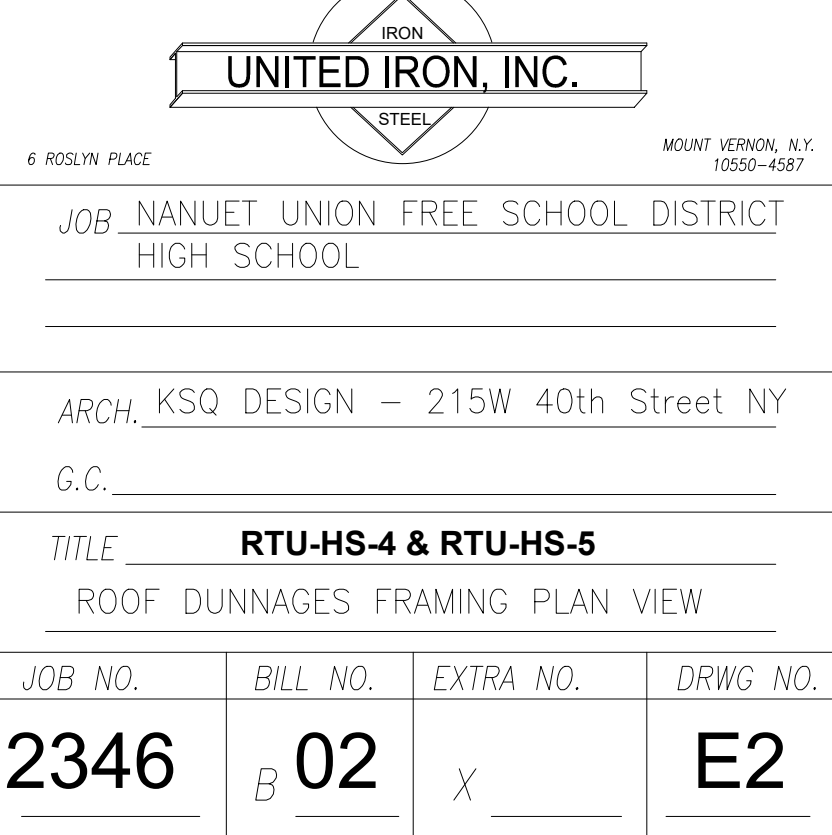



B	11/29/23	FOR APPROVAL				ASo	
A	11/03/23	FOR APPROVAL				ASo	
REV.	DATE	DESCRIPTION	DATE	PRINTS	ISSUE	FOR	
FABRICATION		FIELD	UNITED	IRON	ACTION	CODE	
			FE ☐	FD ☐	PU ☐		
APPROVED AS NOTED			DRWG. DATE		10/02/23		
APPROVED			DRAWN BY		ASo		
			CHECKED BY		RD		



FAX--914-667-5700
MOUNT KERNON,
NJ 08854

6 RUSKIN PLACE

JOB NANUET TOWN FREE SCHOOL DISTRICT
HIGH SCHOOL


ARCH. KSQ DESIGN - 215W 40TH STREET NY

G.C.

TITLE RTU ACCU-HS-2

SUPPORT FOR RTU

JOB NO.	BILL NO.	EXTRA NO.	DRWG NO.
2346	<i>B</i> 02	<i>X</i> _____	E3

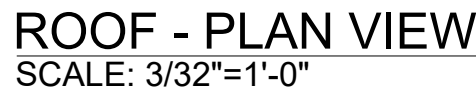

JOB NO.	BILL NO.	EXTRA NO.	DRWG NO.
2346	B 01	X	E4

2346	B 01	X	E4
------	--------	-----	----



B	11/29/23	FOR APPROVAL				ASo	
A	11/03/23	FOR APPROVAL				ASo	
REV.	DATE	DESCRIPTION	DATE	PRINTS	ISSUE	FOR	
FABRICATION		FIELD	UNITED IRON ACTION CODE				
			FE	FD	P	PU	O
APPROVED AS NOTED			DRWG. DATE	10/02/23			
APPROVED			DRAWN BY	ASo			
			CHECKED BY	RD			
914-667-5770 212-385-5275						FAX-914-667-5925	
 UNITED IRON, INC.							
6 ROSLYN PLACE							
MOUNT KERNON, N.Y. 10550-4587							
JOB Barr Middle School							
Roof reinforcements							
ARCH. KSQ DESIGN - 215W 40th Street NY							
G.C. _____							
TITLE ROOF REINFORCEMENTS							
JOB NO.	BILL NO.	EXTRA NO.	DRWG. NO.				
2346	B 01	X	E5				

