
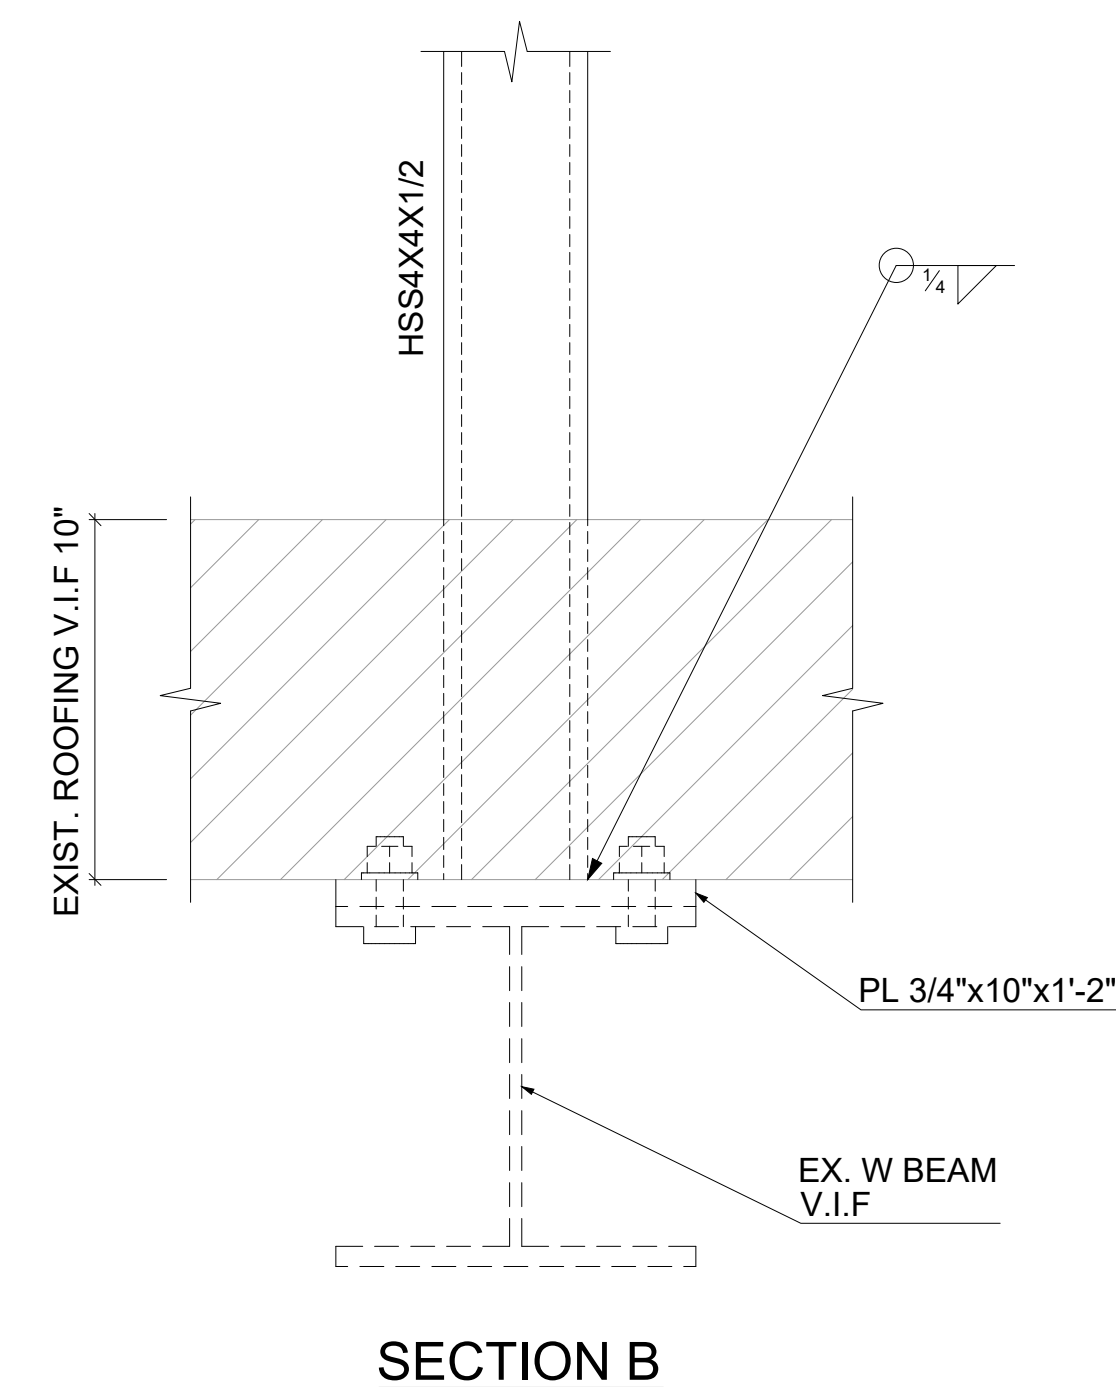
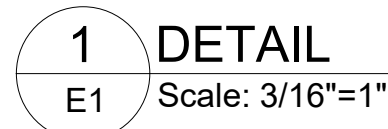
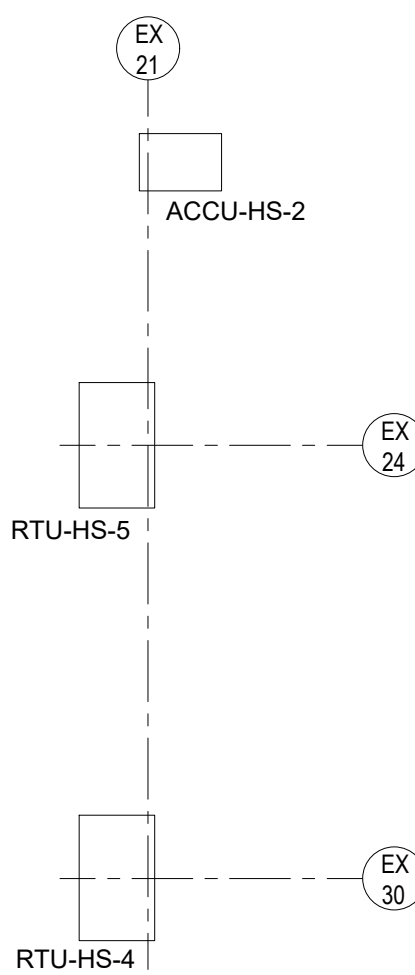


[illegible]

B	11/29/23	FOR APPROVAL				ASa
A	11/03/23	FOR APPROVAL				ASa
REV.	DATE	DESCRIPTION	DATE	PRINTS	ISSUE	FOR
FABRICATION		FIELD	UNITED IRON ACTION CODE			
			FE ☐	FD ☐	PU ☐	
APPROVED AS NOTED			DRWG. DATE	10/02/23		
APPROVED			DRAWN BY	ASa		
			CHECKED BY	RD		
914-667-5700 212-365-5275			FAX-914-667-5825			

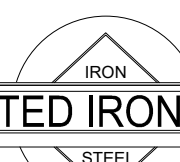

MOUNT VERNON, N.Y.
80550-4567

6 ROSLYN PLACE

JOB NANUET UNION FREE SCHOOL DISTRICT
HIGH SCHOOL

ARCH. KSQ DESIGN - 215W 40th Street NY

G.C. _____

TITLE **RTU-HS-4 & RTU-HS-5**

ROOF DUNNAGES PLAN VIEW ANCHORS

<i>JOB NO.</i>	<i>BILL NO.</i>	<i>EXTRA NO.</i>	<i>DRWG NO.</i>
2346	<i>B</i> 02	<i>X</i> _____	E1