


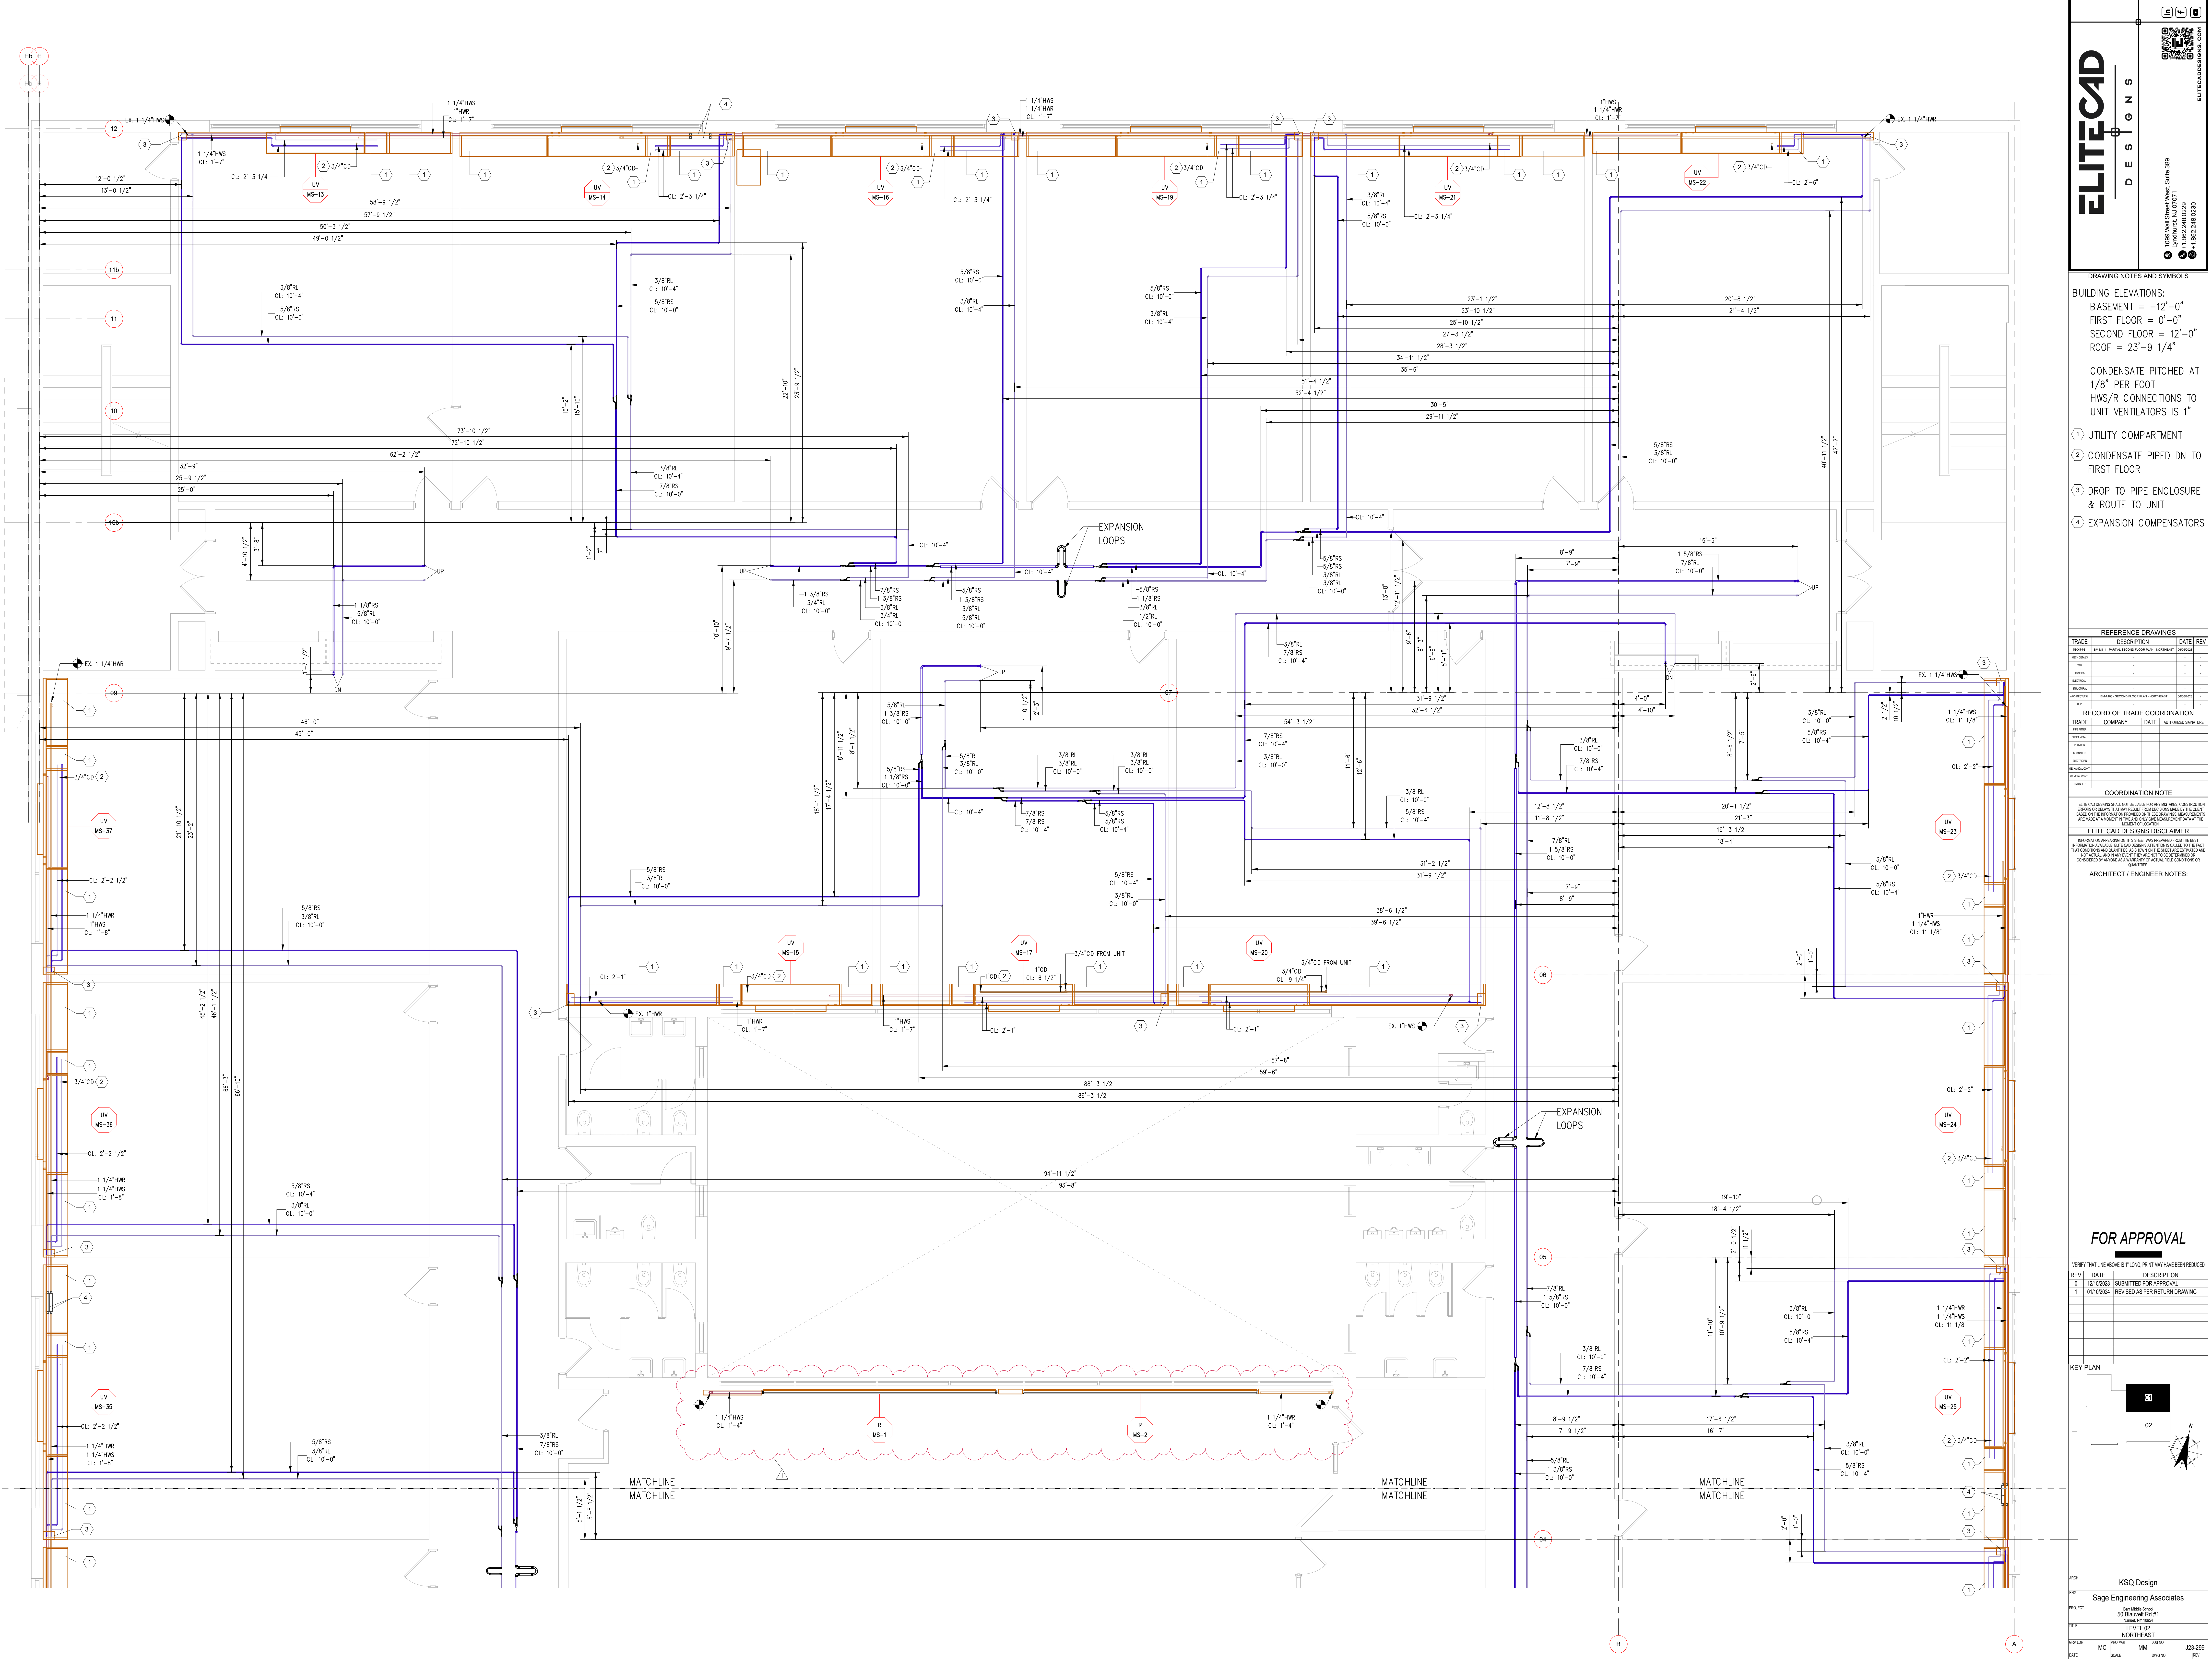

ELITECAD

DESIGNS


BUILDING ELEVATIONS:
BASEMENT = -12'-0"
FIRST FLOOR = 0'-0"
SECOND FLOOR = 12'-0"
ROOF = 23'-9 1/4"

CONDENSATE PITCHED AT 1/8" PER FOOT
HWS/R CONNECTIONS TO UNIT VENTILATORS IS 1"

1 UTILITY COMPARTMENT
2 CONDENSATE PIPED DN TO FIRST FLOOR
3 DROP TO PIPE ENCLOSURE & ROUTE TO UNIT
4 EXPANSION COMPENSATORS


REFERENCE DRAWINGS			
TRADE	DESCRIPTION	DATE	REV

COORDINATION NOTE
ELITECAD DESIGN SHALL NOT BE RESPONSIBLE FOR ANY MATERIALS CONSTRUCTION ERRORS OR OMISSIONS THAT MAY RESULT FROM ASSUMPTIONS MADE BY THE CLIENT BASED ON THE INFORMATION PROVIDED ON THESE DRAWINGS. ASSUMPTIONS ARE MADE BY A MEMBER OF THE ELITECAD DESIGN TEAM AND ARE NOT TO BE CONSIDERED BY ANYONE AS A WARRANTY OF ACTUAL FIELD CONDITIONS OR QUANTITIES.

ELITECAD DESIGN DISCLAIMER
INFORMATION APPEARING ON THESE SHEETS HAS BEEN DERIVED FROM THE BEST INFORMATION AVAILABLE. ELITECAD DESIGN ASSUMES NO LIABILITY FOR THE ACTUAL CONSTRUCTION AND MATERIALS. NO WARRANTY IS MADE FOR THE DRAWINGS AND CONSIDERED BY ANYONE AS A WARRANTY OF ACTUAL FIELD CONDITIONS OR QUANTITIES.

ARCHITECT / ENGINEER NOTES:

FOR APPROVAL		
REV	DATE	DESCRIPTION
0	12/15/2023	SUBMITTED FOR APPROVAL
1	01/10/2024	REVISED AS PER RETURN DRAWING

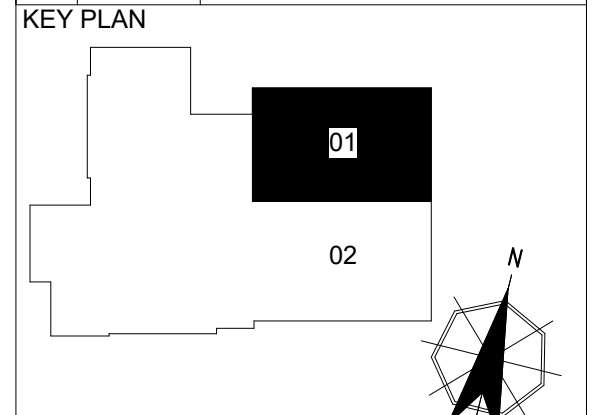

ARCH	KSO Design	
ENG	Sage Engineering Associates	
FILE	LEVEL 02	
DATE	12/15/2023	SCALE 1/4" = 1'-0"