


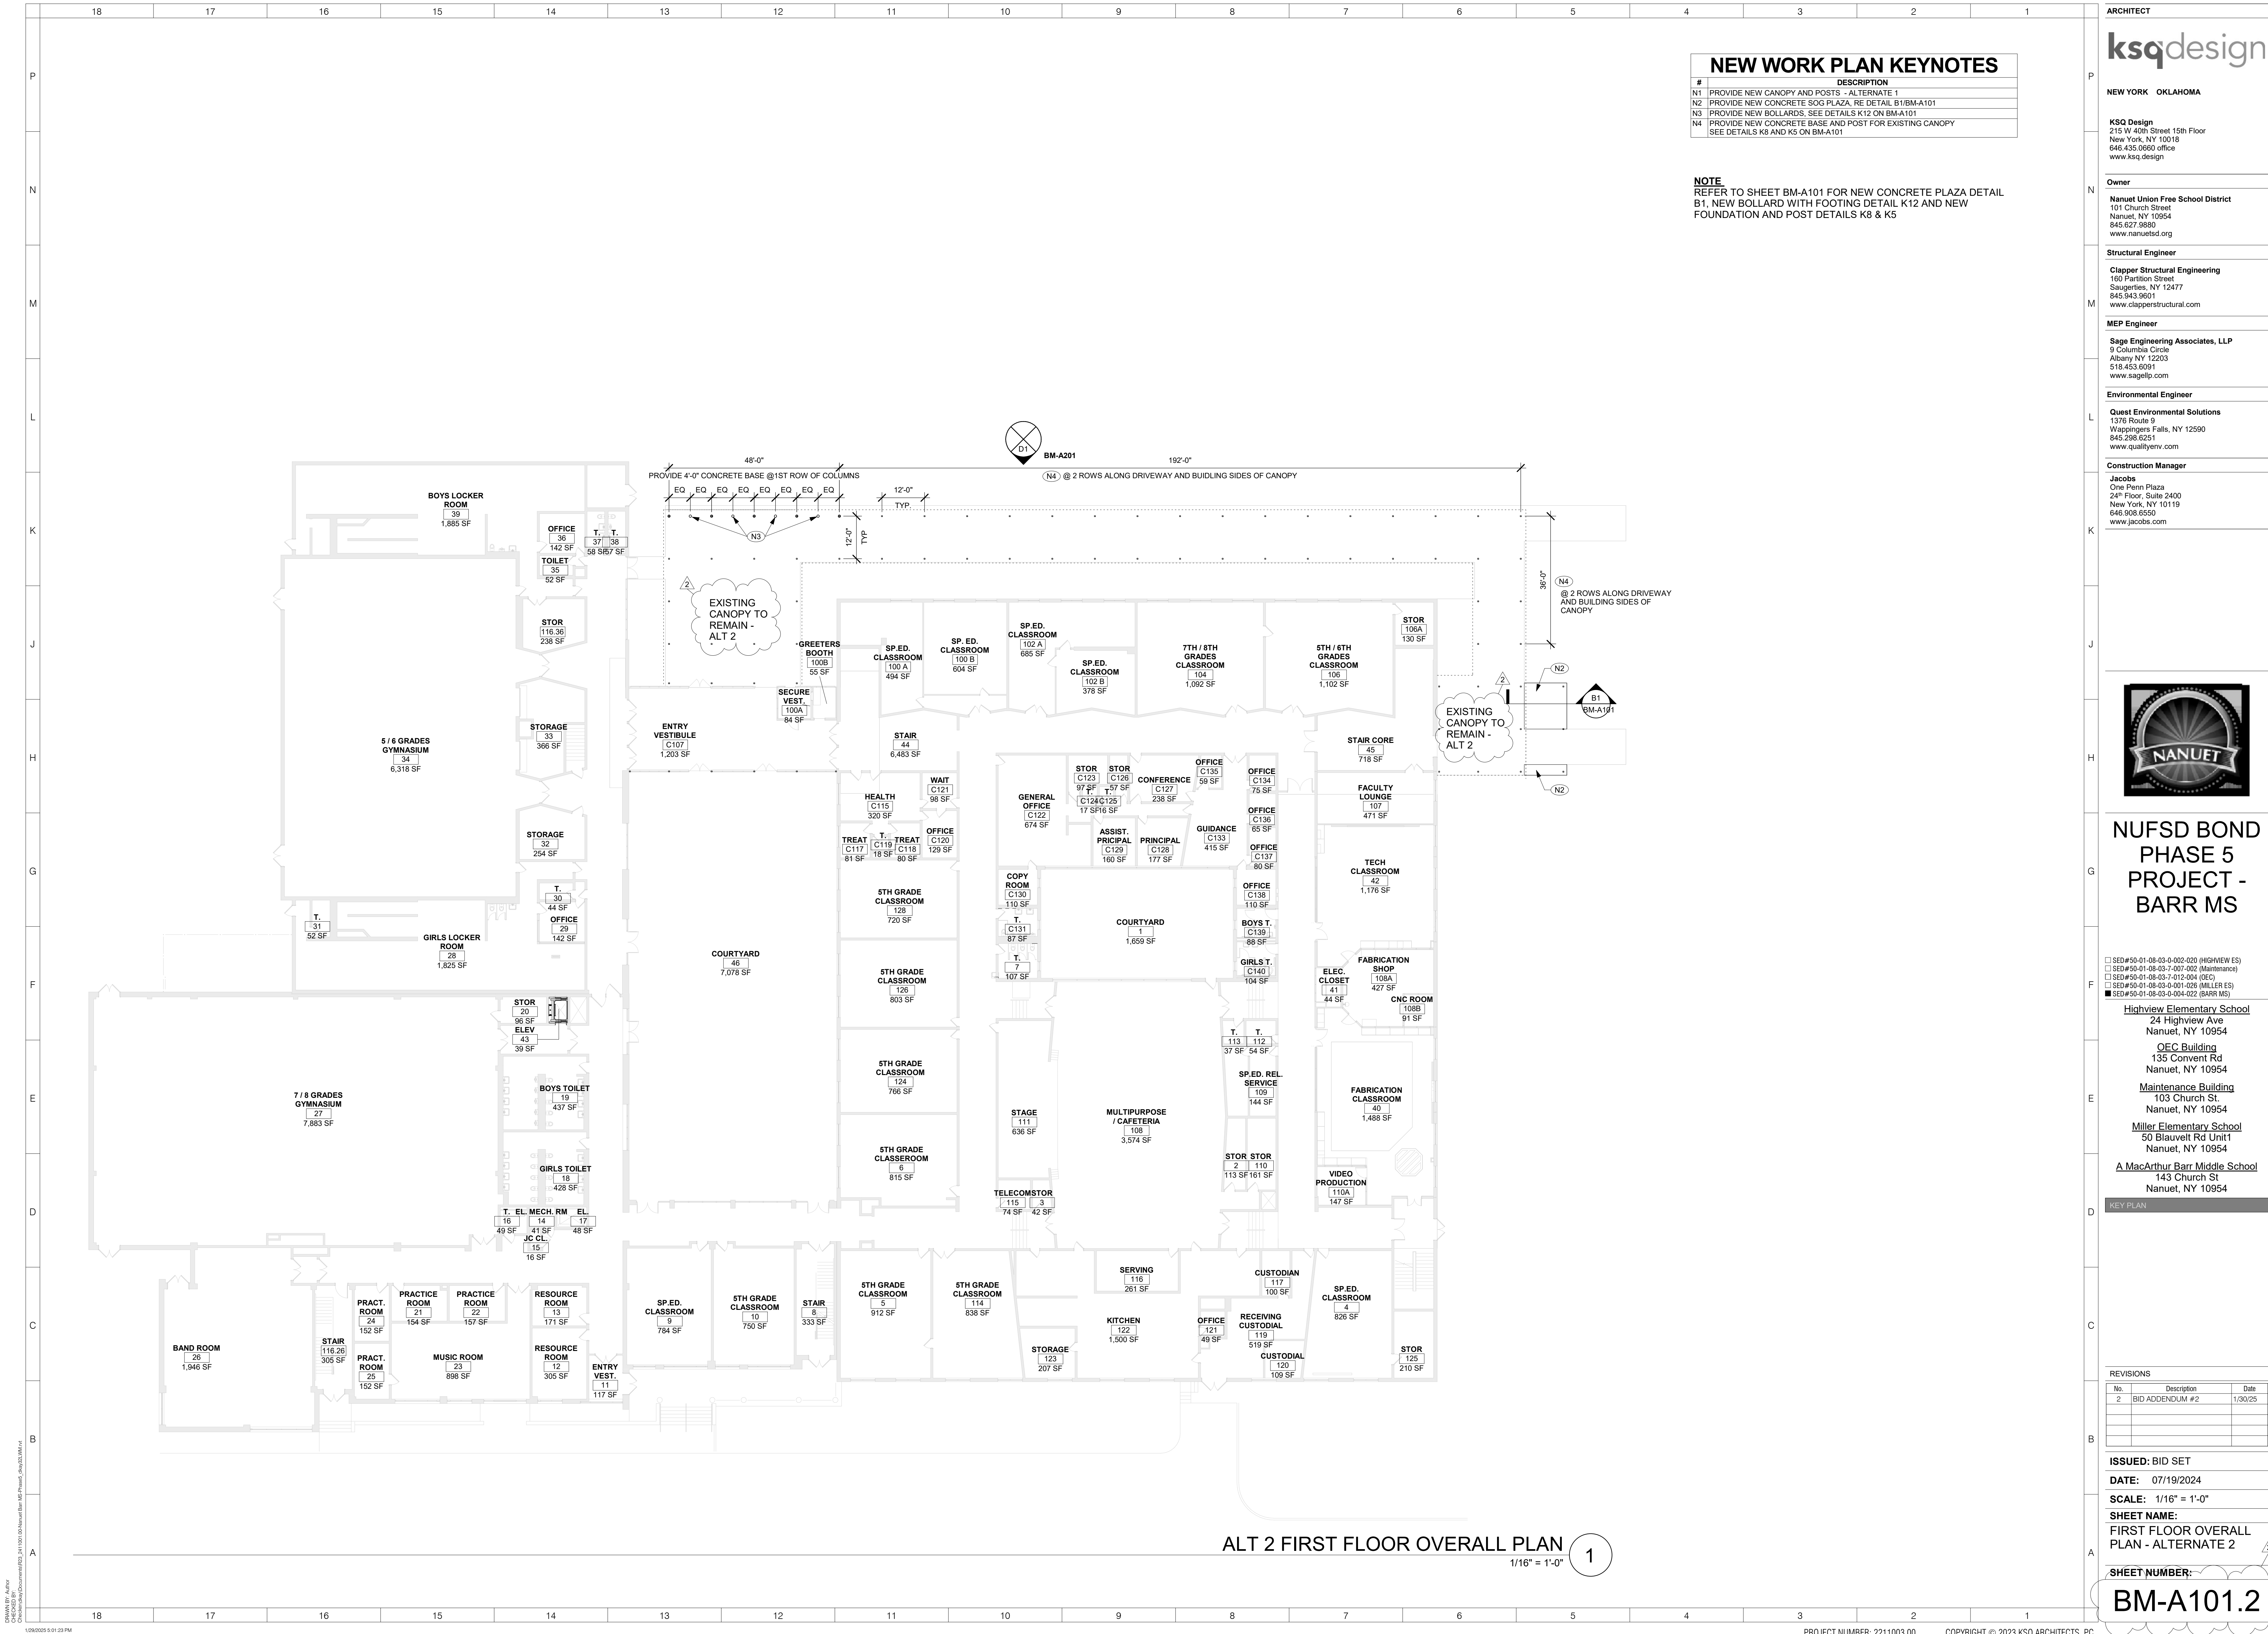

NEW WORK PLAN KEYNOTES

#	DESCRIPTION
N1	PROVIDE NEW CANOPY AND POSTS - ALTERNATE 1
N2	PROVIDE NEW CONCRETE SOG PLAZA, RE DETAIL B1/BM-A101
N3	PROVIDE NEW BOLLARDS, SEE DETAILS K12 ON BM-A101
N4	PROVIDE NEW CONCRETE BASE AND POST FOR EXISTING CANOPY SEE DETAILS K8 AND K5 ON BM-A101

NOTE

REFER TO SHEET BM-A101 FOR NEW CONCRETE PLAZA DETAIL B1, NEW BOLLARD WITH FOOTING DETAIL K12 AND NEW FOUNDATION AND POST DETAILS K8 & K5

ARCHITECT

ksqdesign

NEW YORK OKLAHOMA

KSQ Design
215 W 40th Street 15th Floor
New York, NY 10018
646.435.0660 office
www.ksq.design

Owner

Nanuet Union Free School District
101 Church Street
Nanuet, NY 10954
845.627.9880
www.nanuetd.org

Structural Engineer

Clapper Structural Engineering
160 Partition Street
Saugerties, NY 12477
845.943.9801
www.clapperstructural.com

MEP Engineer

Sage Engineering Associates, LLP
9 Columbia Circle
Albany, NY 12203
518.453.6091
www.sageellp.com

Environmental Engineer

Quest Environmental Solutions
1376 Route 9
Wappingers Falls, NY 12590
845.298.6251
www.qualityenv.com

Construction Manager

Jacobs
One Penn Plaza
24th Floor, Suite 2400
New York, NY 10119
646.806.6550
www.jacobs.com



NUFSD BOND PHASE 5 PROJECT - BARR MS

SED#50-01-08-03-0-002-020 (HIGHVIEW ES)
SED#50-01-08-03-0-001-002 (Maintenance)
SED#50-01-08-03-0-012-004 (OEC)
SED#50-01-08-03-0-001-020 (MILLER ES)
SED#50-01-08-03-0-004-022 (BARR MS)

Highview Elementary School

24 Highview Ave
Nanuet, NY 10954

OEC Building

135 Convent Rd
Nanuet, NY 10954

Maintenance Building

603 Church St
Nanuet, NY 10954

Miller Elementary School

50 Blauvelt Rd Unit 1
Nanuet, NY 10954

A MacArthur Barr Middle School

143 Church St
Nanuet, NY 10954

KEY PLAN

REVISIONS

No.	Description	Date
2	BID ADDENDUM #2	1/30/25

ISSUED: BID SET

DATE: 07/19/2024

SCALE: 1/16" = 1'-0"

SHEET NAME:
FIRST FLOOR OVERALL
PLAN - ALTERNATE 2

SHEET NUMBER:

BM-A101.2