


CONTRACTOR: CH2M HILL
DRAWN BY: CH2M HILL
DATE: 06/21/2024

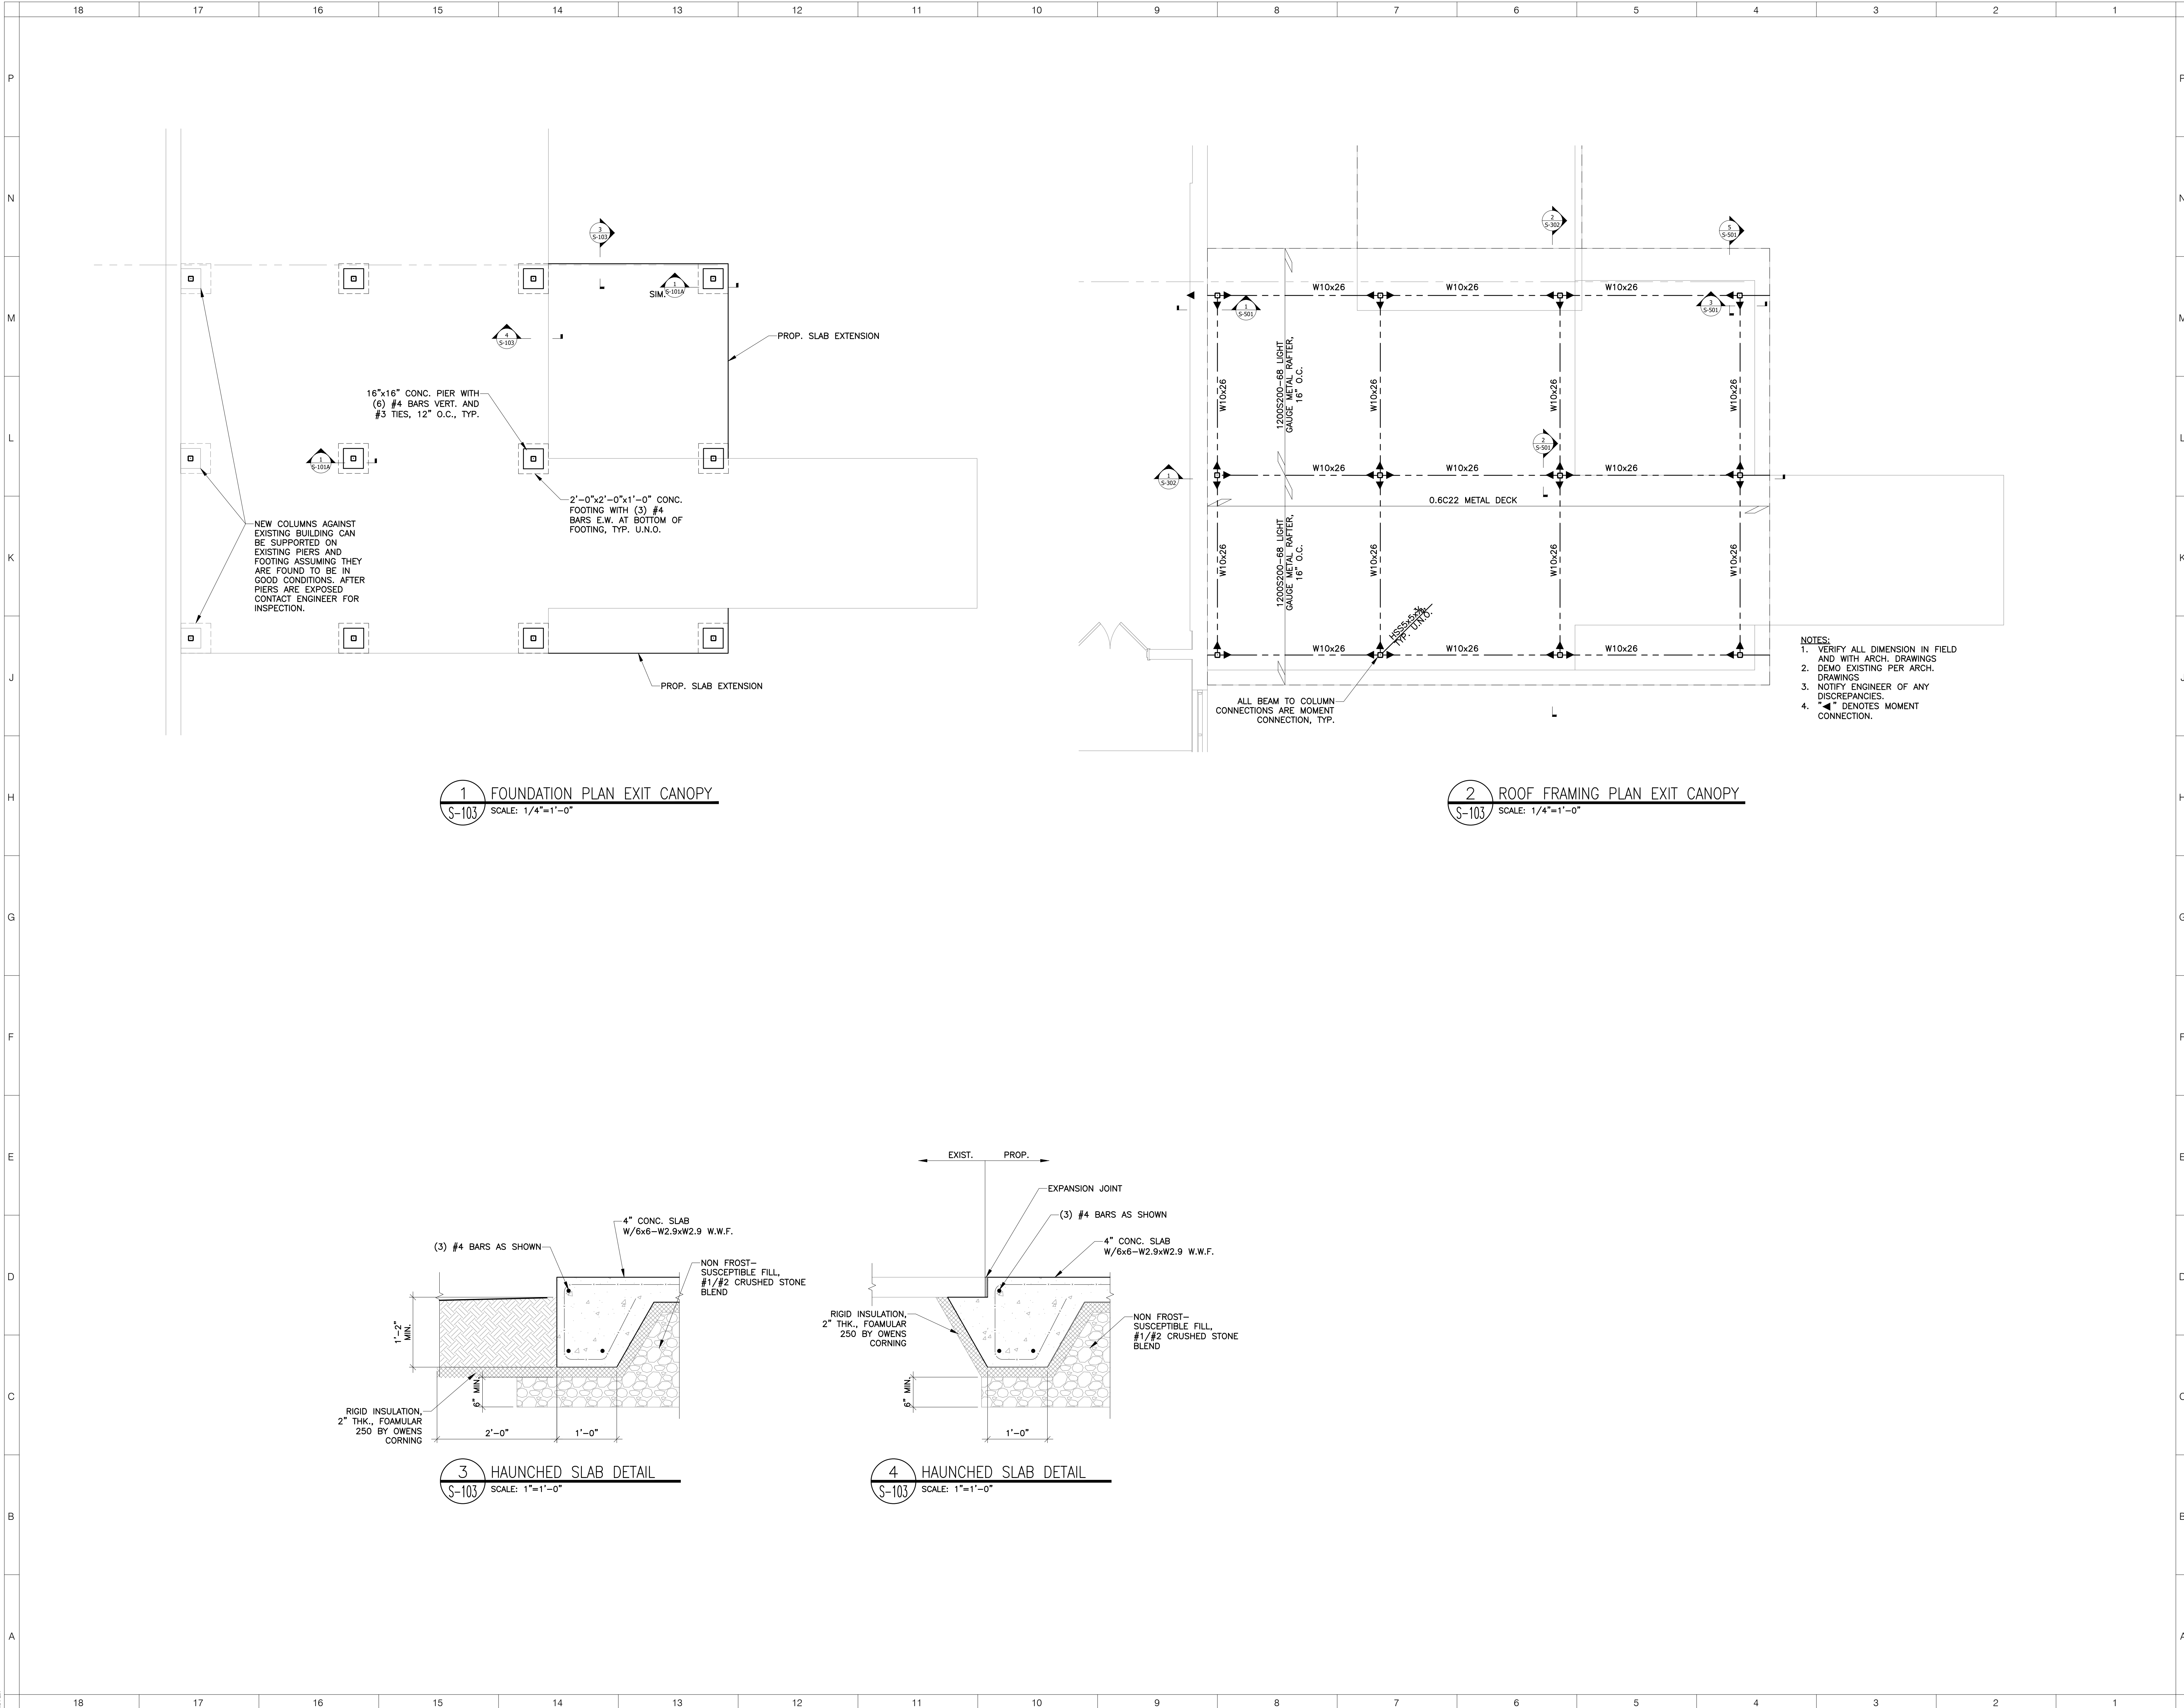

ARCHITECT

ksqdesign

NEW YORK OKLAHOMA

KSQ Design

215 W 40th Street 15th Floor

New York, NY 10018

646.435.0660 office

www.ksq.design

Owner

Nanuet Union Free School District

101 Church Street

Nanuet, NY 10954

845.627.9880

www.nanuetsd.org

Structural Engineer

Clapper Structural Engineering

160 Partition Street

Saugerties, NY 12477

845.943.9601

www.clapperstructural.com

MEP Engineer

Sage Engineering Associates, LLP

9 Columbia Circle

Albany, NY 12203

518.453.6091

www.sageelp.com

Environmental Engineer

Quest Environmental Solutions

1376 Route 9

Wappingers Falls, NY 12590

845.298.6251

www.qualityenv.com

Construction Manager

Jacobs

One Penn Plaza

24th Floor, Suite 2400

New York, NY 10119

646.508.6550

www.jacobs.com

SEAL

STATE OF NEW YORK

PROFESSIONAL ENGINEER

090158

EXP. DATE: 2/28/2026

NANUET

NUFSD BOND PROJECT PHASE 5 - BARR MS

SED#50-01-08-03-0-002-020 (HIGHVIEW ES)

SED#50-01-08-03-7-007-002 (Maintenance)

SED#50-01-08-03-7-012-004 (DEE)

SED#50-01-08-03-0-001-026 (MILLER ES)

SED#50-01-08-03-0-004-022 (BARR MS)

Highview Elementary School

24 Highview Ave

Nanuet, NY 10954

OEC Building

135 Convent Rd

Nanuet, NY 10954

Maintenance Building

103 Church St

Nanuet, NY 10954

Miller Elementary School

50 Blauvelt Rd Unit1

Nanuet, NY 10954

A MacArthur Barr Middle School

143 Church St

Nanuet, NY 10954

KEY PLAN

REVISIONS

No.	Description	Date

ISSUED: BID SET

DATE: 06/21/2024

SCALE: AS NOTED

SHEET NAME: STRUCTURAL PLANS EXIT CANOPY

SHEET NUMBER: BM-S103